





North Ref.: NC Grid NAD83/2011

Course	Bearing	Distance
L1	S 74°52'38" E	4.73'
L2	N 16°56'11" E	4.09'
C3	Chord = N 58°58'54" E 23.96' Radius = 17.22" Arc = 26.50'	

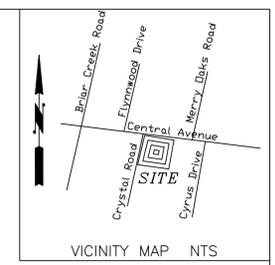

VICINITY MAP NTS

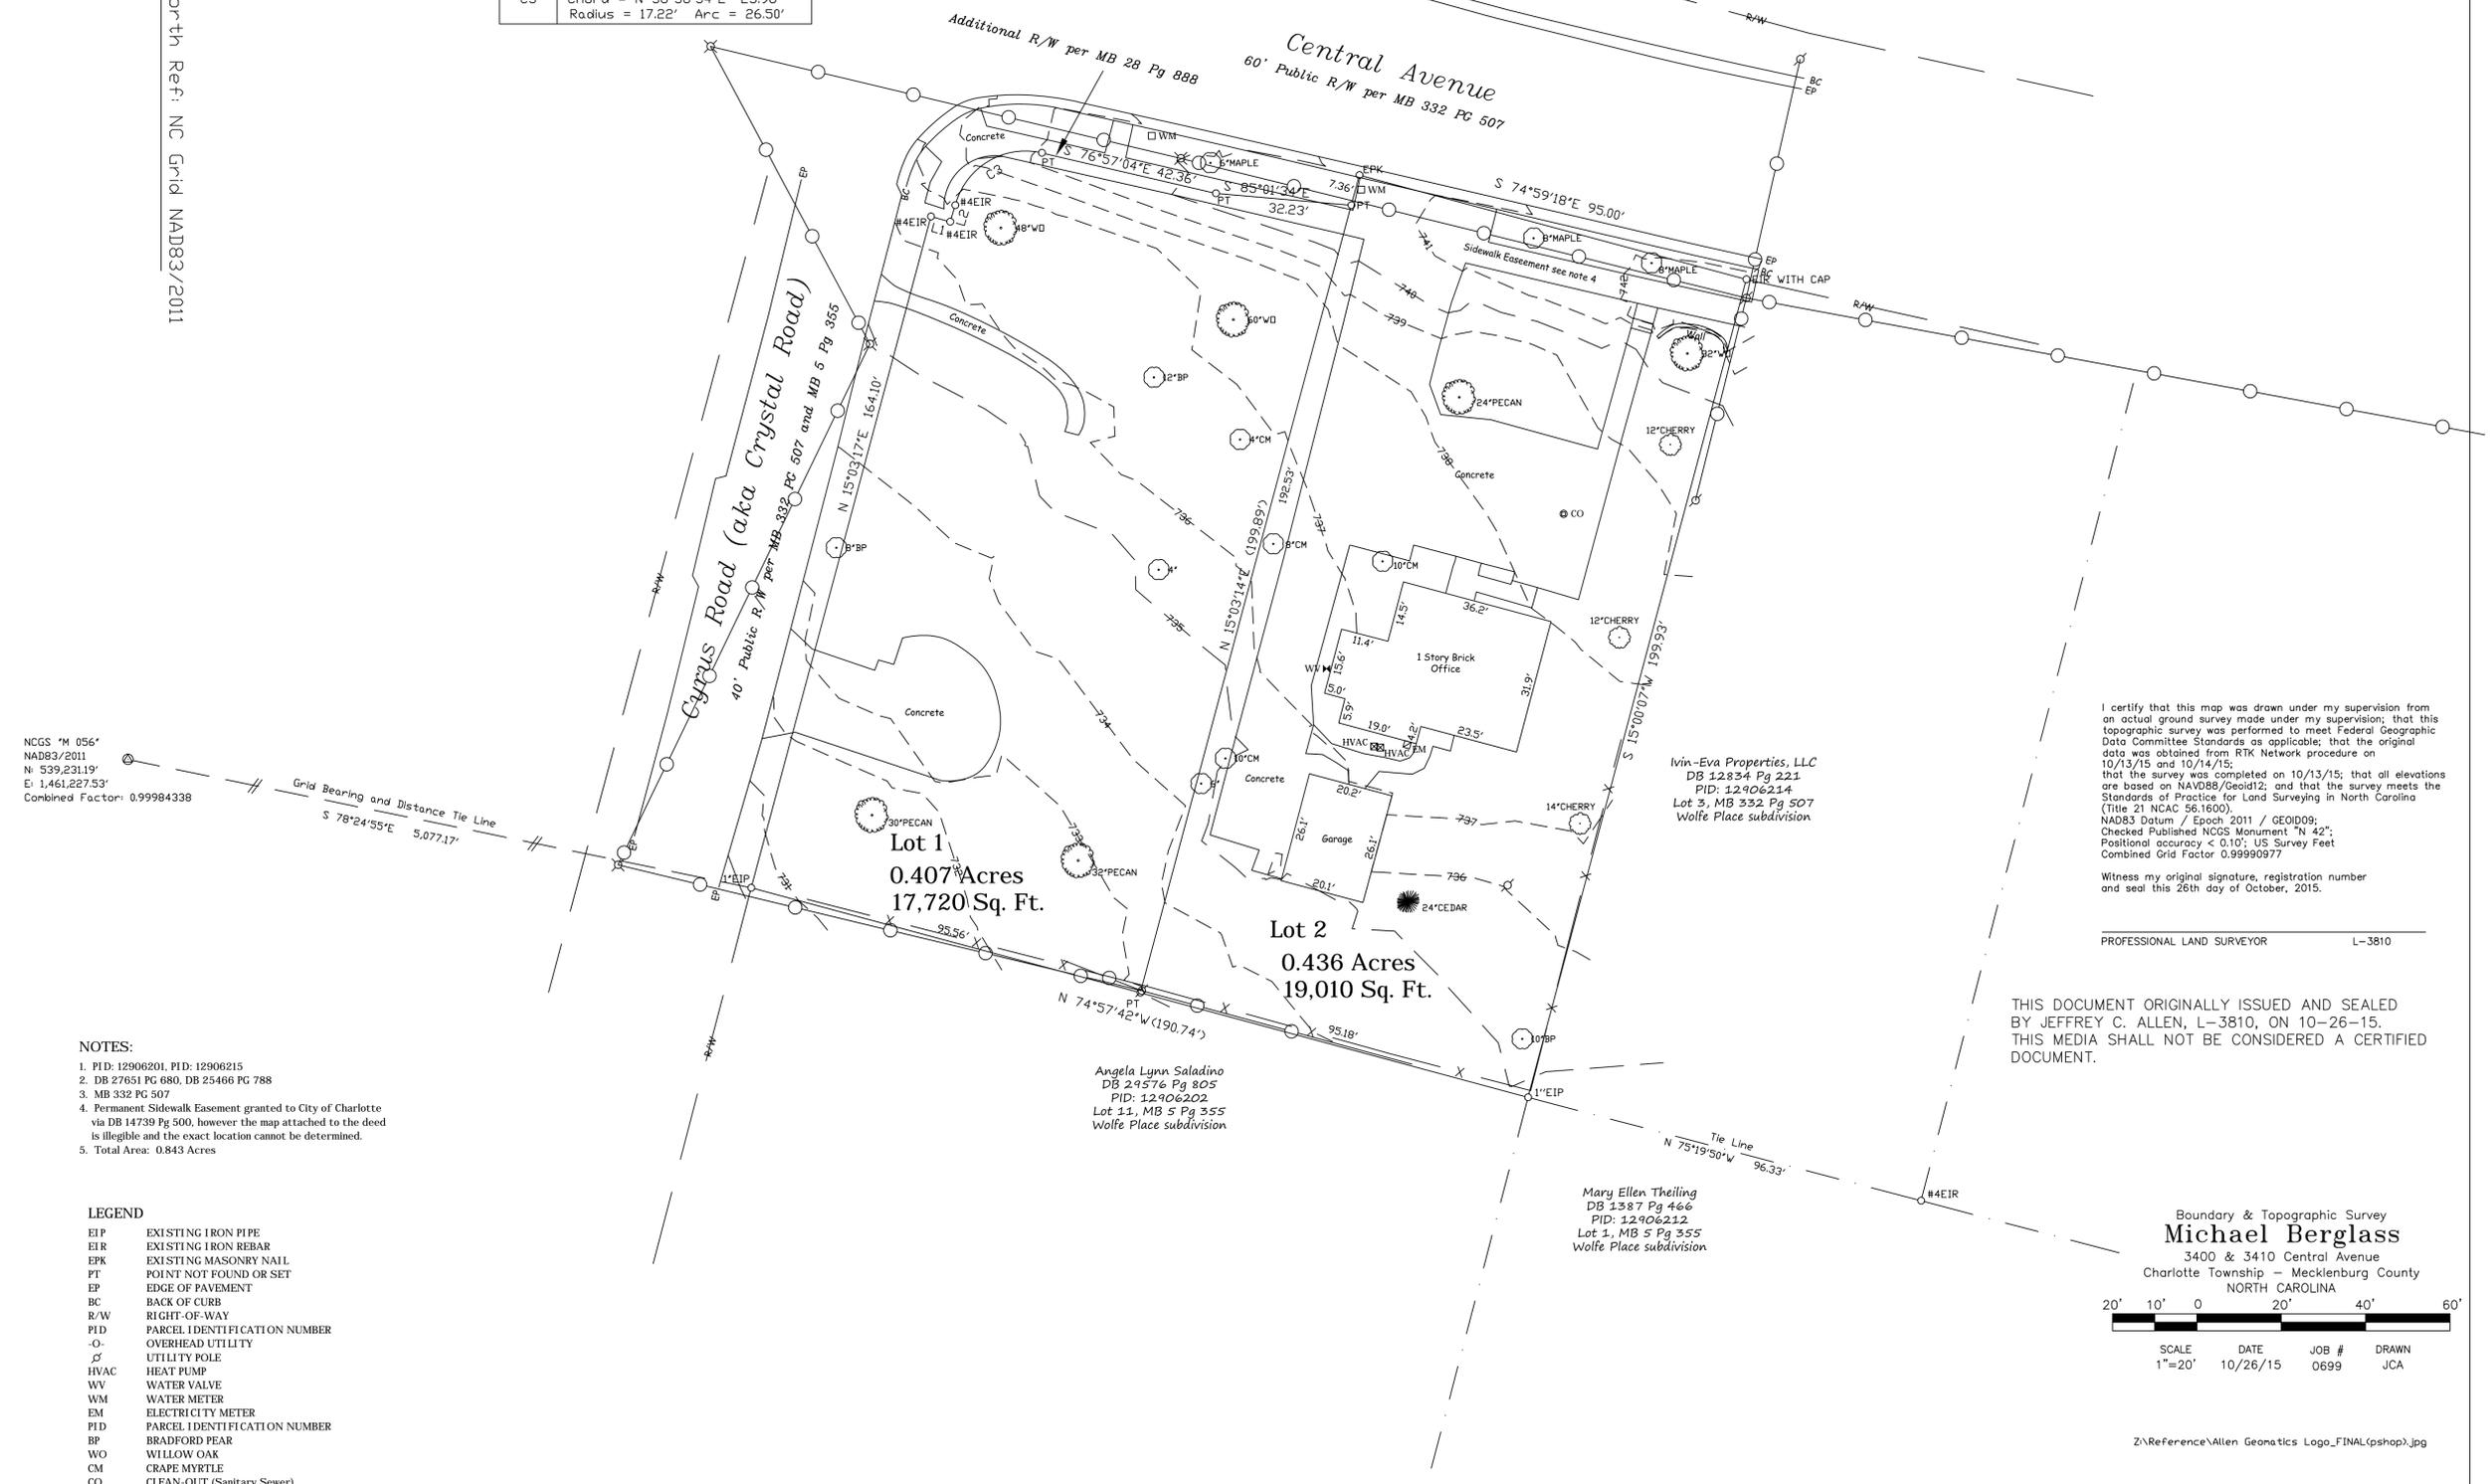

NCGS 'M 056'
NAD83/2011
N: 539,231.19'
E: 1,461,227.53'
Combined Factor: 0.99984338

Grid Bearing and Distance Tie Line
S 78°24'55\"/>

NOTES:

- PID: 12906201, PID: 12906215
- DB 27651 PG 680, DB 25466 PG 788
- MB 332 PG 507
- Permanent Sidewalk Easement granted to City of Charlotte via DB 14739 PG 500, however the map attached to the deed is illegible and the exact location cannot be determined.
- Total Area: 0.843 Acres

LEGEND

- EP EXISTING IRON PIPE
- EPK EXISTING IRON REBAR
- EPK EXISTING MASONRY NAIL
- PT POINT NOT FOUND OR SET
- EP EDGE OF PAVEMENT
- BC BACK OF CURB
- R/W RIGHT-OF-WAY
- PID PARCEL IDENTIFICATION NUMBER
- O- OVERHEAD UTILITY
- U UTILITY POLE
- HVAC HEAT PUMP
- WV WATER VALVE
- WM WATER METER
- EM ELECTRICITY METER
- PID PARCEL IDENTIFICATION NUMBER
- BP BRADFORD PEAR
- WO WILLOW OAK
- CM CRAPE MYRTLE
- CO CLEAN-OUT (Sanitary Sewer)

I certify that this map was drawn under my supervision from an actual ground survey made under my supervision; that this topographic survey was performed to meet Federal Geographic Data Committee Standards as applicable; that the original data was obtained from RTK Network procedure on 10/13/15 and 10/14/15; that the survey was completed on 10/13/15; that all elevations are based on NAVD83/Geoid12; and that the survey meets the Standards of Practice for Land Surveying in North Carolina (Title 21 NCAC 56.1600).
NAD83 Datum / Epoch 2011 / GEOID09;
Checked Published NCGS Monument 'N 42';
Positional accuracy < 0.10'; US Survey Feet
Combined Grid Factor 0.99990977

Witness my original signature, registration number and seal this 26th day of October, 2015.

PROFESSIONAL LAND SURVEYOR L-3810

THIS DOCUMENT ORIGINALLY ISSUED AND SEALED BY JEFFREY C. ALLEN, L-3810, ON 10-26-15. THIS MEDIA SHALL NOT BE CONSIDERED A CERTIFIED DOCUMENT.

Boundary & Topographic Survey
Michael Berglass
3400 & 3410 Central Avenue
Charlotte Township - Mecklenburg County
NORTH CAROLINA

SCALE 1"=20'
DATE 10/26/15
JOB # 0699
DRAWN JCA

Z:\Reference\Allen Geomatics Logo_FINAL(pshop).jpg

Allen Geomatics, P.C. (C-3191)
PO Box 89, Advance, NC 27006
(336) 998-0218
www.AllenGeomatics.com

Central Avenue Dental Expansion

REV. 1 DATE	02/18/2016
REV. 2 DATE	03/24/2016
REV. 3 DATE	03/28/2016
REV. 4 DATE	
REV. 5 DATE	
REV. 6 DATE	
REV. 7 DATE	
REV. 8 DATE	

Rezoning Documents

Petition #2016-037

SURVEY

ISSUE DATE	March 28, 2016
CHECKED	DJW
SHEET BY	JCA
PROJECT NUMBER	NC 15-014

RZ-1

TECHNICAL NOTES

DEVELOPMENT DATA TABLE

- a. SITE ACREAGE: 0.436 ACRES
- b. TAX ID: 12906215
- c. EXISTING ZONING: UR-C (CD)
- d. PROPOSED ZONING: UR-C (CD) SPA
- e. EXISTING USES: 1,390 SQ. FT. DENTAL OFFICE
- f. PROPOSED USES:

A 2,830 SQ. FT. DENTAL OFFICE OR A REUSE OF THE SITE AS A SINGLE FAMILY RESIDENCE ONLY IN THE CASE OF DISCONTINUING DENTAL OFFICE USE. (THE EXPANSION TO 2,830 SQ. FT. OF AREA INCLUDES AN 1,100 SQ. FT. ADDITION. ADDITIONALLY, RENOVATION OF EXISTING BASEMENT AND ATTIC SPACES WILL ADD 340 SQ. FT. OF CONDITIONED OFFICE SPACE TO THE EXISTING BUILDING.)

- g. MAXIMUM BUILDING HEIGHT: PER ZONING ORDINANCE
- h. NO. OF PARKING SPACES REQUIRED: PER ZONING ORDINANCE

GENERAL PROVISIONS

- a. UNLESS OTHER STANDARDS ARE ESTABLISHED BY THE REZONING PLAN OR THESE DEVELOPMENT STANDARDS, ALL DEVELOPMENT STANDARDS ESTABLISHED UNDER THE CITY OF CHARLOTTE ZONING ORDINANCE (THE "ORDINANCE") FOR THE UR-C ZONING DISTRICT SHALL BE FOLLOWED IN CONNECTION WITH THE DEVELOPMENT TAKING PLACE ON THE SITE DEPICTED ON THIS REZONING PLAN.
- b. CHANGES TO THE REZONING PLAN WILL BE REVIEWED AND APPROVED AS ALLOWED BY SECTION 6.207 OF THE ORDINANCE. PRIOR TO THE SUBMITTAL OF ANY REQUEST FOR AN ADMINISTRATIVE SITE PLAN AMENDMENT, THE OWNER SHALL NOTIFY THE MERRY OAKS NEIGHBORHOOD ASSOCIATION AND THE COMMONWEALTH PARK NEIGHBORHOOD ASSOCIATION OF SUCH REQUEST.

OPTIONAL PROVISIONS

- a. NOT APPLICABLE.

PERMITTED USES

- a. DEVELOPMENT WILL CONFORM TO UR-C (CD) DISTRICT UNLESS MORE STRINGENT CONDITIONS ARE SHOWN ON THE SITE PLAN.
- b. THE PROPOSED BUILDINGS ON THE SITE WILL SATISFY OR EXCEED THE SETBACK, SIDE YARD, REAR YARD, SCREENING AND BUFFER REQUIREMENTS ESTABLISHED UNDER THE ORDINANCE.

TRANSPORTATION

- a. PARKING LAYOUT IS GENERAL AND MAY BE MODIFIED TO SAVE EXISTING TREES PER SECTION 6.207 OF THE ORDINANCE.
- b. VEHICULAR AND BICYCLE PARKING WILL BE PROVIDED WHICH WILL MEET OR EXCEED THE STANDARDS OF THE ZONING ORDINANCE.
- c. PETITIONER TO COORDINATE FINAL ACCESS AND DRIVEWAY DESIGNS WITH THE CHARLOTTE DEPARTMENT OF TRANSPORTATION ("CDOT") AND/OR THE NORTH CAROLINA DEPARTMENT OF TRANSPORTATION ("NCDOT") DURING PERMITTING.

ARCHITECTURAL STANDARDS

- a. VINYL OR ALUMINUM AS A BUILDING MATERIAL MAY ONLY BE USED ON WINDOWS, SOFFITS AND ON HANDRAILS/RAILINGS.
- b. THE ILLUSTRATIVE BUILDING ELEVATIONS ARE INCLUDED TO REFLECT AN ARCHITECTURAL STYLE AND A QUALITY OF THE BUILDING THAT MAY BE CONSTRUCTED ON THE SITE. NO EXPANSE OF BLANK WALL WILL EXCEED 20 FEET IN LENGTH. THE BUILDING ADDITION WILL NOT EXCEED ONE STORY AND WILL HAVE A PITCHED ROOF.
- c. HVAC & RELATED MECHANICAL EQUIPMENT WILL BE SCREENED FROM PUBLIC VIEW AND VIEW OF ADJACENT PROPERTIES AT GRADE.
- d. ROLLOUT COLLECTION WILL BE USED WHERE ALLOWED BY ORDINANCE. ROLLOUT CONTAINERS SHALL BE SCREENED WITH GATED ENCLOSURES.

STREETSCAPE AND LANDSCAPING

- a. SIDEWALKS AND PLANTING STRIPS WILL BE AS PRESCRIBED BY THE ORDINANCE IN COORDINATION WITH THE CITY ARBORIST OFFICE.
- b. SCREENING WILL CONFORM TO THE APPLICABLE STANDARDS OF SECT. 12.303 OF THE ZONING ORDINANCE.
- c. ON-SITE PARKING AND LOADING AREAS WILL BE SCREENED PER SECTION 12.303.
- d. PLANTINGS IN SIGHT TRIANGLE WILL BE LOW LYING AND WILL NOT OBSTRUCT VISIBILITY.
- e. DEVELOPMENT ON THE SITE SHALL COMPLY WITH THE REQUIREMENTS OF THE CITY OF CHARLOTTE TREE ORDINANCE. TREES GREATER THAN TWO (2) INCHES DIAMETER, AS MEASURED 4'-6" ABOVE GROUND, AND IN THE STREET RIGHT-OF-WAY ARE PROTECTED BY LAW; AUTHORIZATION FOR THEIR REMOVAL IS TO BE COORDINATED THROUGH THE CITY ARBORIST OFFICE.

ENVIRONMENTAL FEATURES

- a. THE PETITIONER SHALL COMPLY WITH THE CHARLOTTE CITY COUNCIL APPROVED AND ADOPTED POST CONSTRUCTION CONTROLS ORDINANCE.
- b. THE PETITIONER SHALL COMPLY WITH THE TREE ORDINANCE.

PARKS, GREENWAYS & OPEN SPACE


- a. CONNECTIONS TO PARK OR GREENWAYS ARE NOT APPLICABLE.
- b. OPEN SPACE SHALL COMPLY WITH ORDINANCE.

LIGHTING

- a. THE MAXIMUM HEIGHT OF ANY NEW FREE-STANDING LIGHT FIXTURES ON THE SITE SHALL NOT EXCEED FIFTEEN (15) FEET.
- b. ALL ATTACHED AND DETACHED FIXTURES WITHIN THE SITE WILL BE FULL CUT-OFF FIXTURES AS DEFINED BY IESNA (ILLUMINATING ENGINEERING SOCIETY OF NORTH AMERICA), SHIELDED, CAPPED AND DOWNWARDLY DIRECTED. ANY CURRENT NONCONFORMING FIXTURES WILL BE REMOVED WHEN CONSTRUCTION ON THE ADDITION IS COMPLETE.
- c. THE PROPERTY OWNER MAY NOT UTILIZE FIXTURES ON AN ADJACENT PARCEL OR ON A PUBLIC RIGHT-OF-WAY TO ILLUMINATE THE SITE. NO FLOOD LIGHTS ARE PERMITTED EITHER WITHIN THE SITE OR ELSEWHERE TO ILLUMINATE THE PROPERTY.

OTHER

- a. THROUGHOUT THIS REZONING PETITION, THE TERMS "OWNER", "OWNERS", OR "PETITIONER" SHALL, WITH RESPECT TO THE SITE, BE DEEMED TO INCLUDE THE HEIRS, DEVISEES, PERSONAL REPRESENTATIVES, SUCCESSORS IN INTEREST AND ASSIGNEES OF THE OWNER OR OWNERS OF THE SITE WHO MAY BE INVOLVED IN ITS DEVELOPMENT FROM TIME TO TIME.

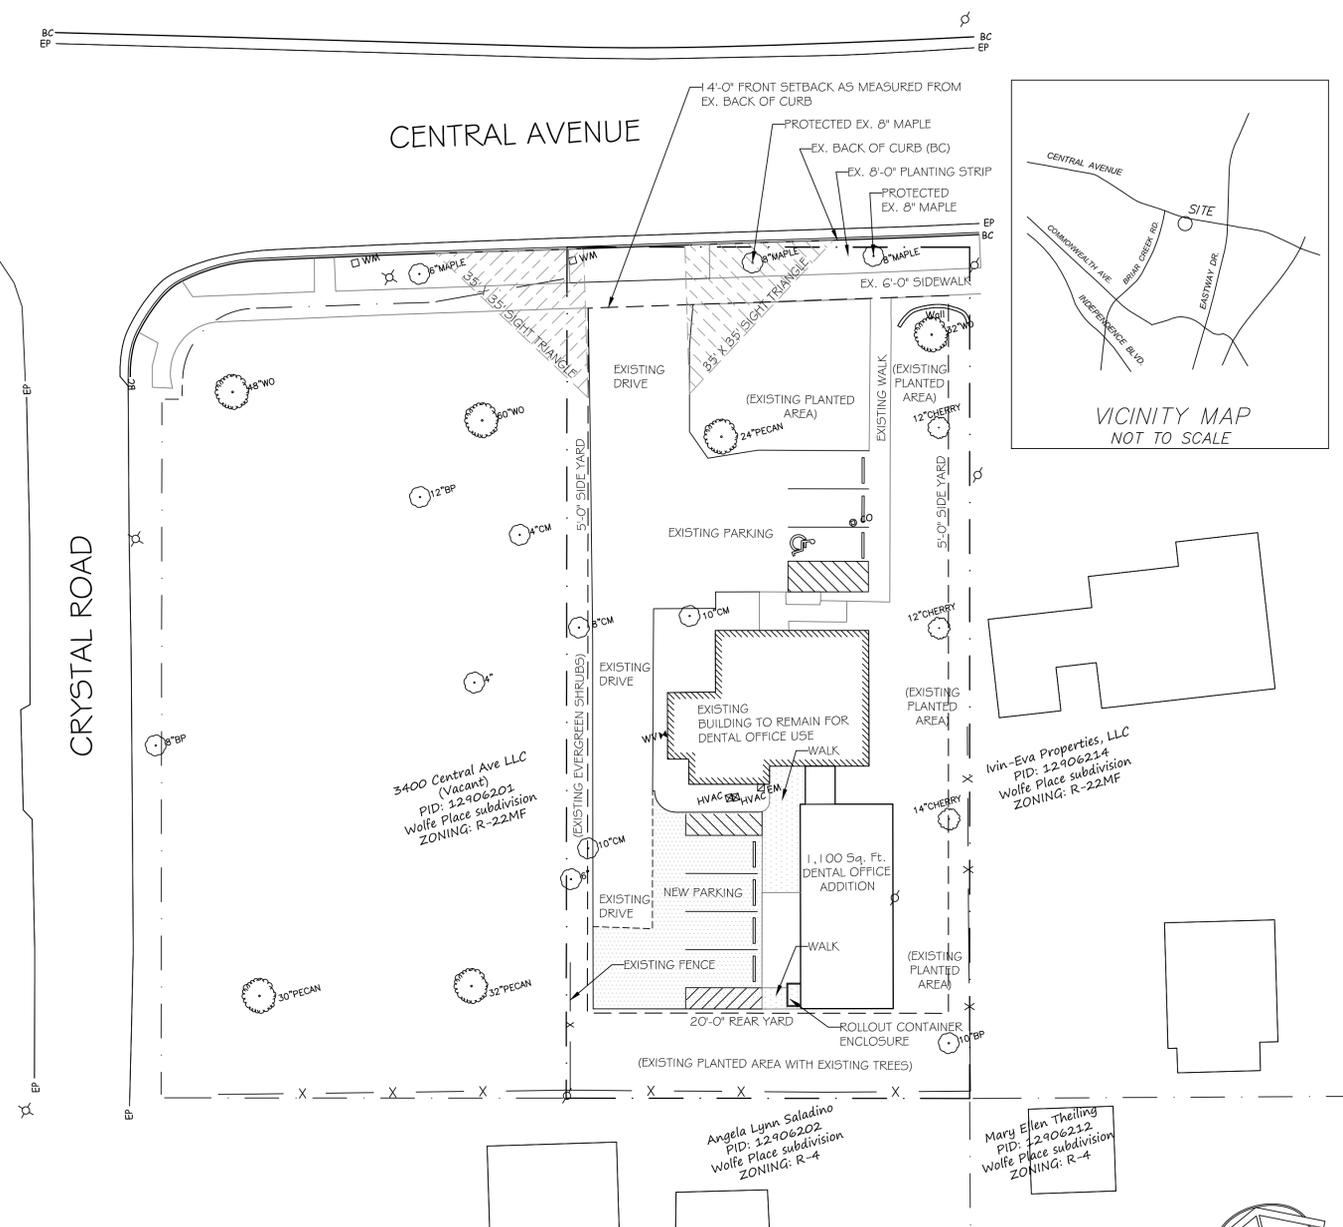

SITE PLAN-GROUND LEVEL



ILLUSTRATIVE VIEW OF THE DENTAL OFFICE ADDITION'S WEST ELEVATION FROM CRYSTAL RD.



OFFICE ADDITION - WEST ELEVATION

1230 West Morehead Street, Suite 204
Charlotte, North Carolina 28208
T: 704.374.0916 F: 704.342.3808
www.neighboringconcepts.com

This drawing and the design shown are the property of Neighboring Concepts, PLLC. The reproduction, copying, or other use of this drawing without their written consent is prohibited and any infringement will be subject to legal action.
© 2016 Neighboring Concepts, PLLC

Central Avenue Dental Expansion

REV. 1 DATE	02/18/2016
REV. 2 DATE	03/24/2016
REV. 3 DATE	03/28/2016
REV. 4 DATE	
REV. 5 DATE	
REV. 6 DATE	
REV. 7 DATE	
REV. 8 DATE	

Rezoning Documents
Petition #2016-037

SITE PLAN
ISSUE DATE: March 28, 2016
CHECKED BY: DJW
SHEET BY: EJO
PROJECT NUMBER: NC 15-014
RZ-2