

BENSON
DESIGN
GROUP

TURNKEY DESIGN-COMMERCIAL
RETAIL, RESIDENTIAL & INDUSTRIAL
CHARLOTTE, N.C.
T: 704.578.8688

M S W

MARK S. WARREN
P.O. BOX 77152
CHARLOTTE, NC 28271
704-844-0134
704-844-0135 (FAX)
704-560-9013 (CELL)
CROCKFORD123@WINDSTREAM.NET

WILKINSON BLVD AUTO
3558 WILKINSON BLVD
Charlotte, North Carolina 28208
NEW CONSTRUCTION

DRAWING ISSUED FOR:

REVISIONS:

FILE NAME:


DATE: FEB 15, 2019

PROJECT NUMBER:

SHEET TITLE: SITE WORK

SHEET:

C-1

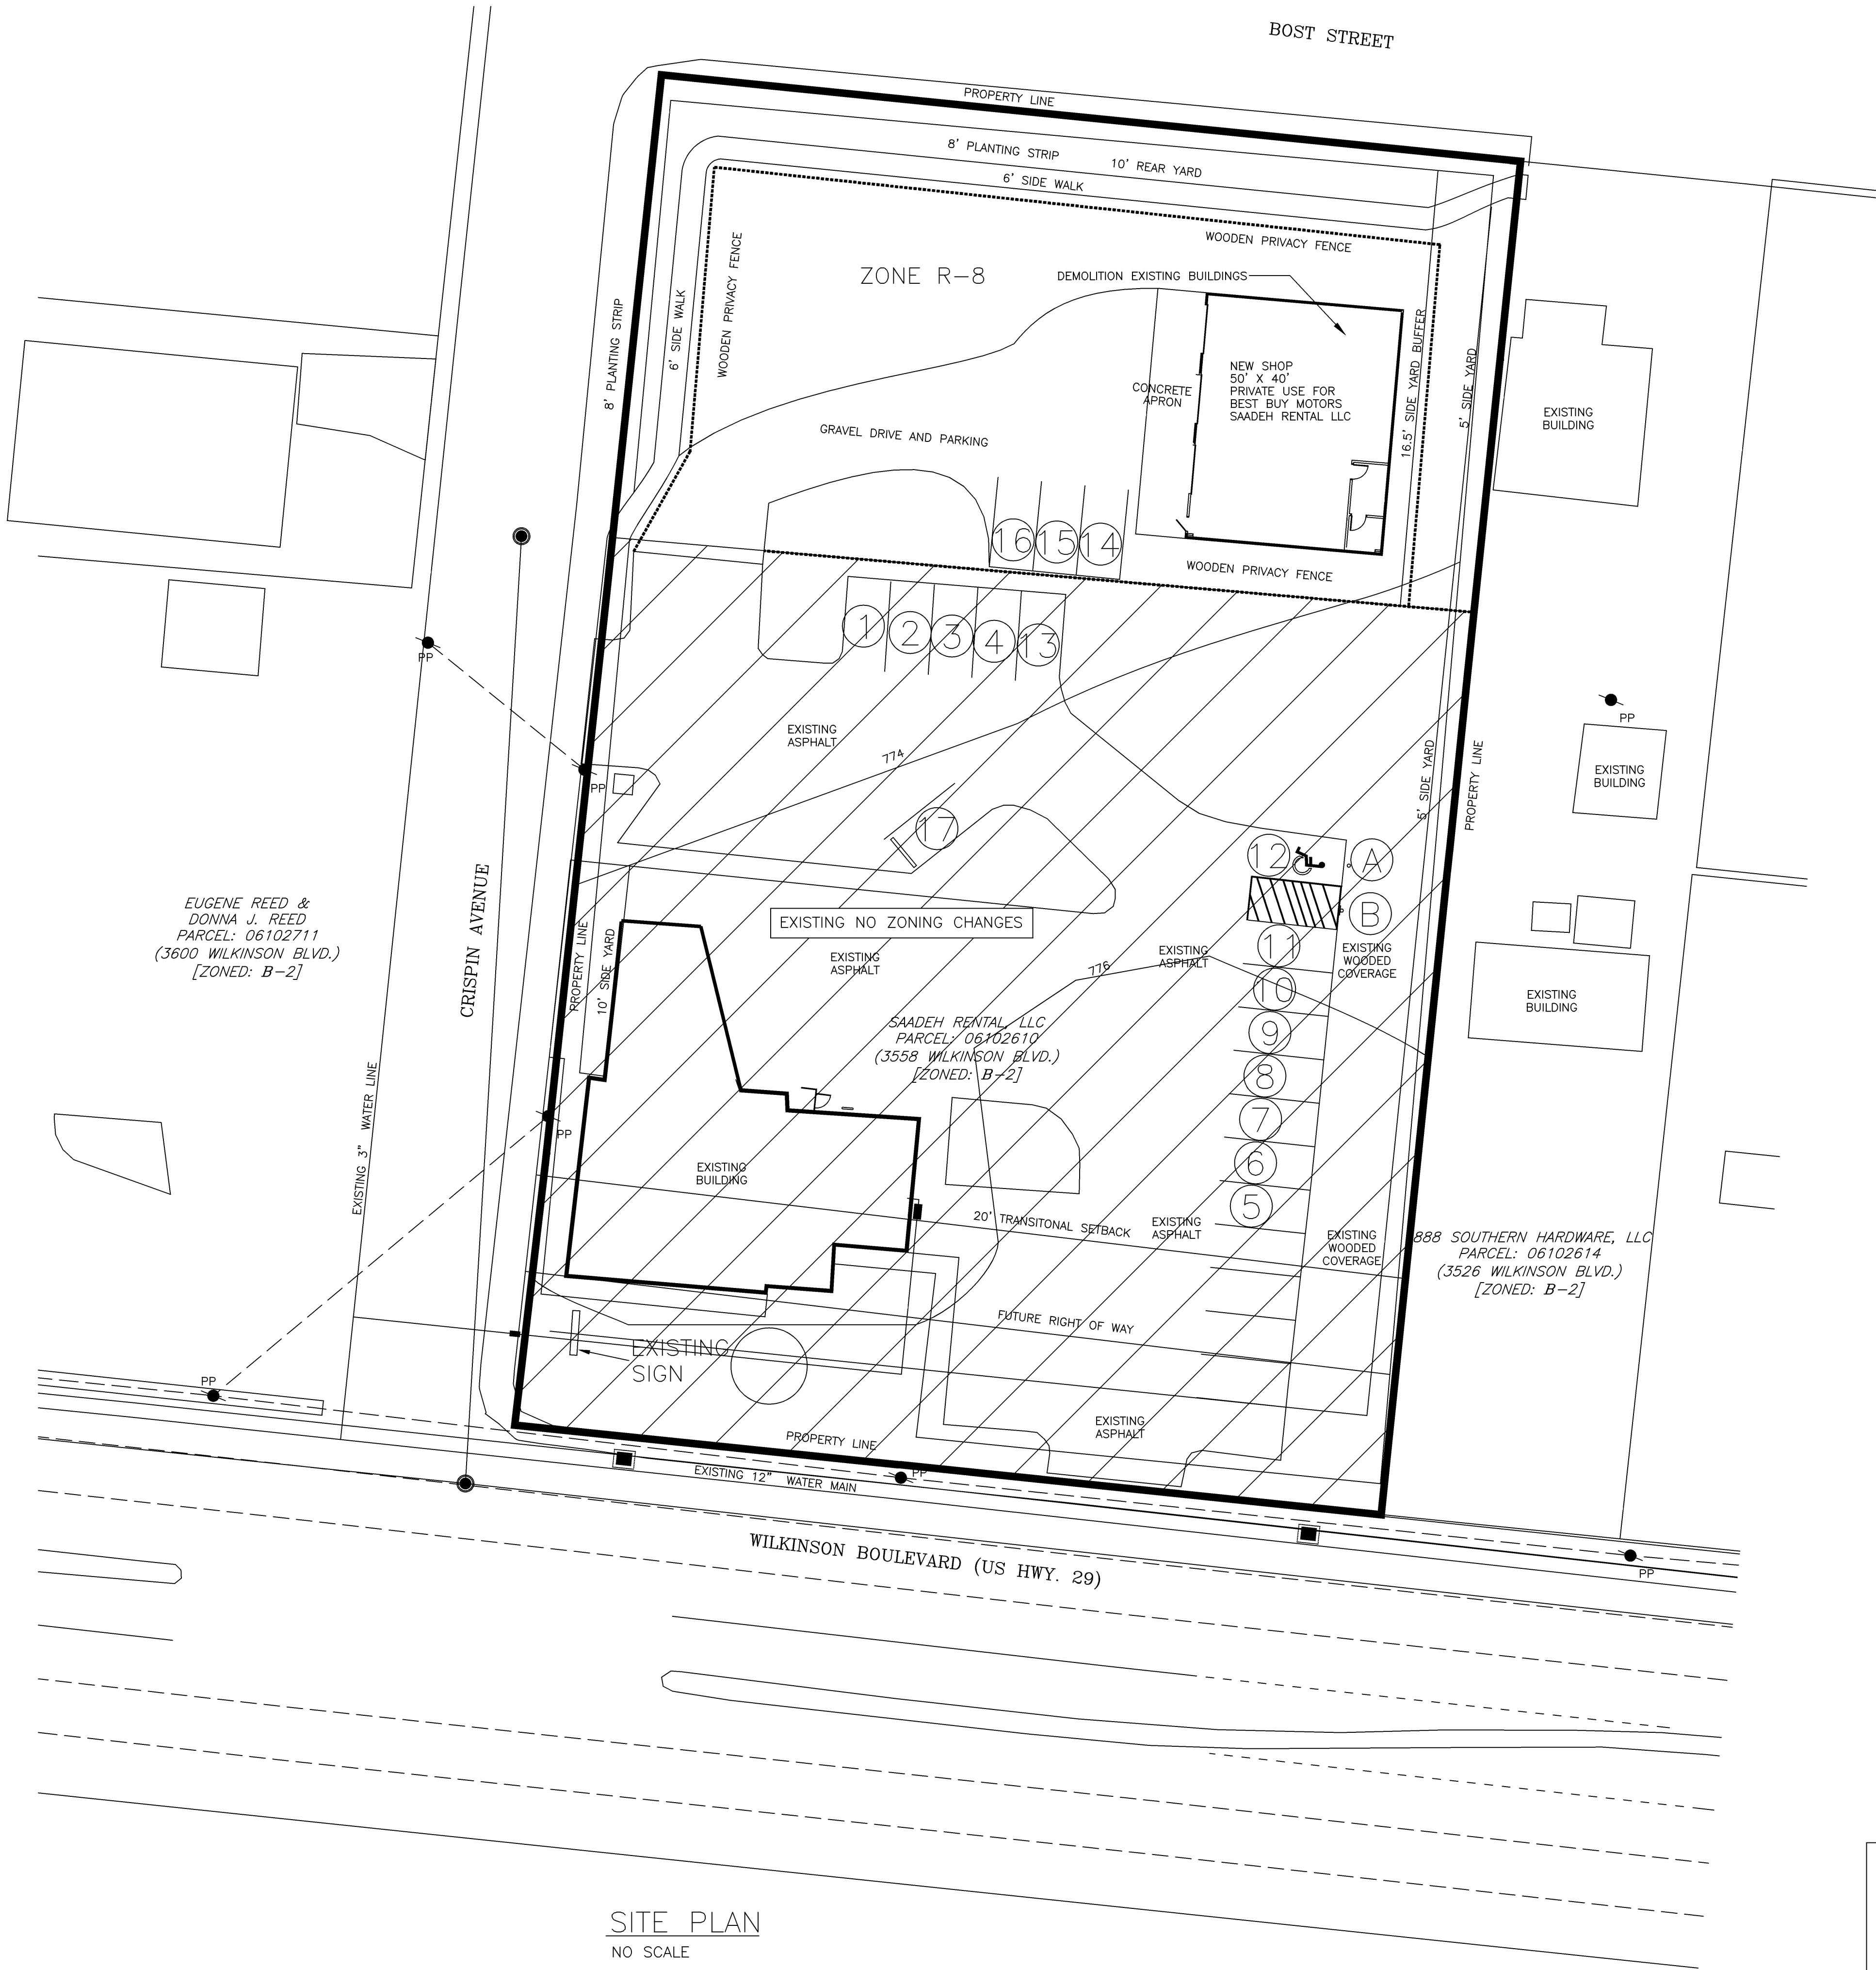

SITE PLAN
NO SCALE

