



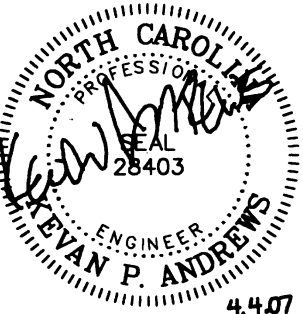

AVIGNON SUBDIVISION
Site Plan
City of Charlotte, Mecklenburg County, NC
Valour Homes, Inc.

Revisions:
08.06.06 PER CITY REVIEW COMMENTS
01.08.07 PER DEVELOPER
03.31.07 PER URBAN FORESTRY & CDOT COMMENTS

Date: 05.19.06
PM: KPA
By: CED
Scale: 1" = 30'
Project Number: 17601
Sheet Number:

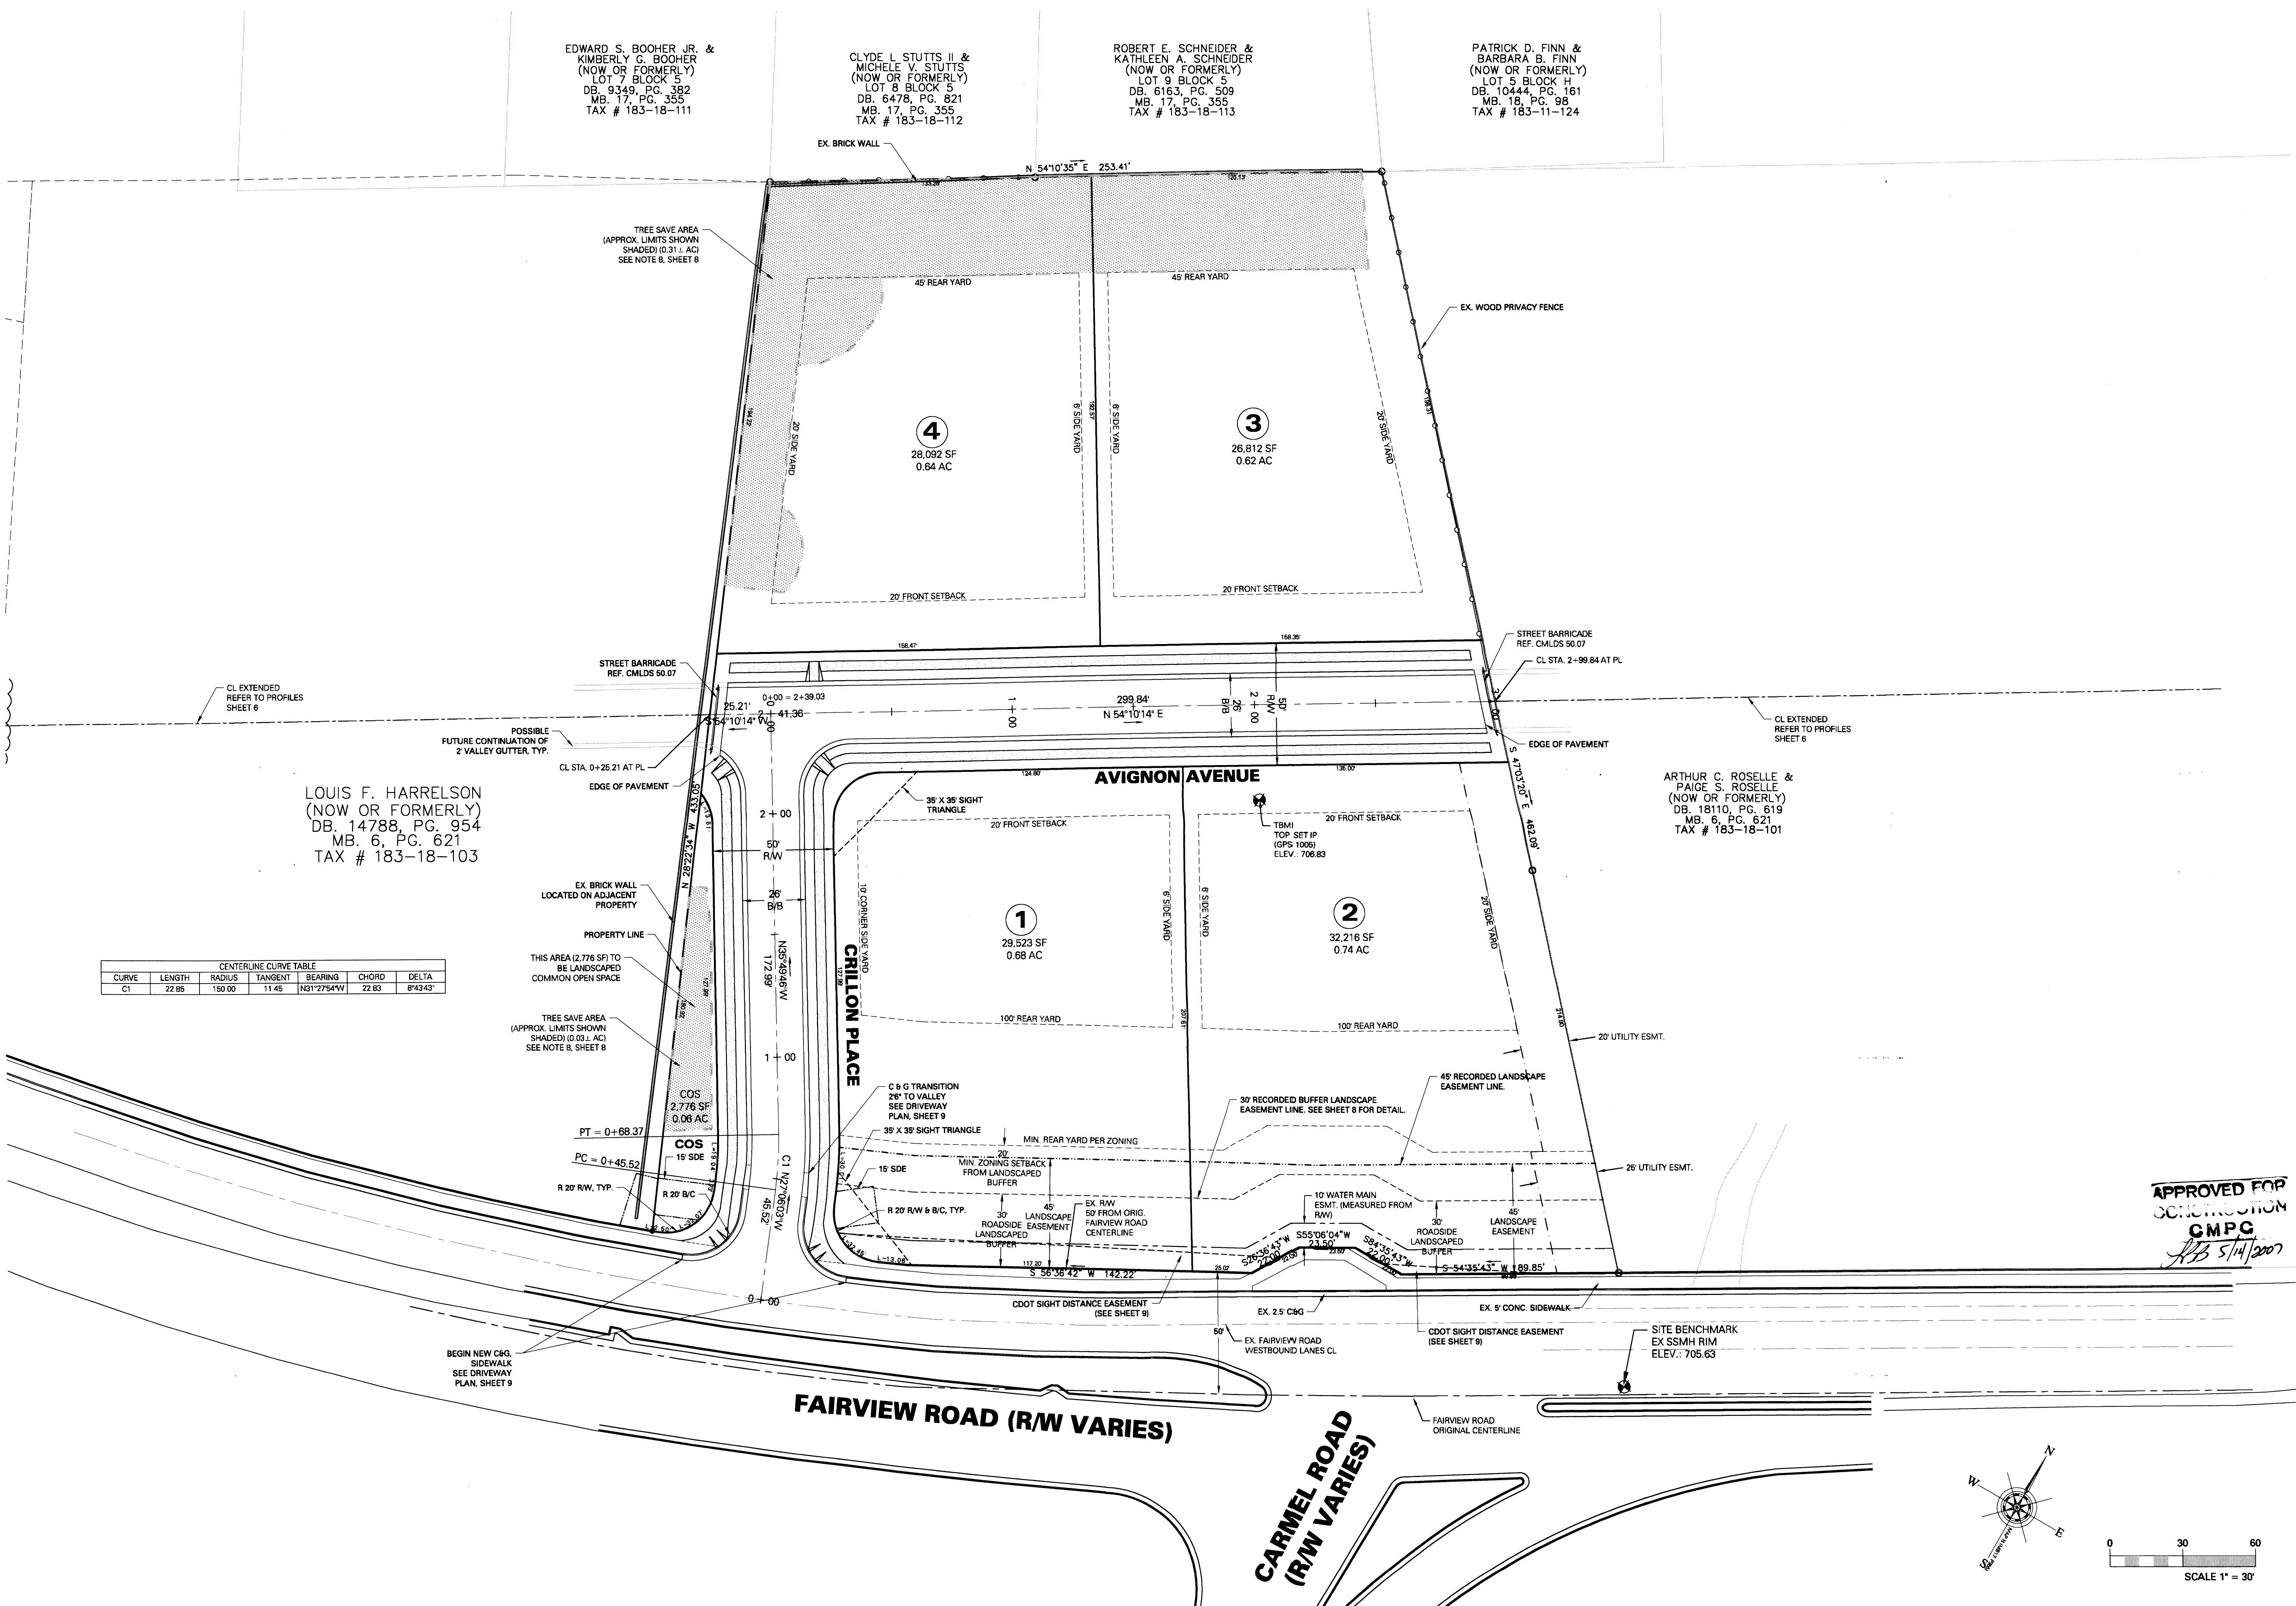

LOUIS F. HARRELSON
(NOW OR FORMERLY)
DB. 14788, PG. 954
MB. 6, PG. 621
TAX # 183-18-103

CENTERLINE CURVE TABLE						
CURVE	LENGTH	RADIUS	TANGENT	BEARING	CHORD	DELTA
C1	22.85	150.00	11.45	N31°27'54"W	22.83	8°43'43"

APPROVED FOR
CONSTRUCTION
CMPC
5/14/2007