

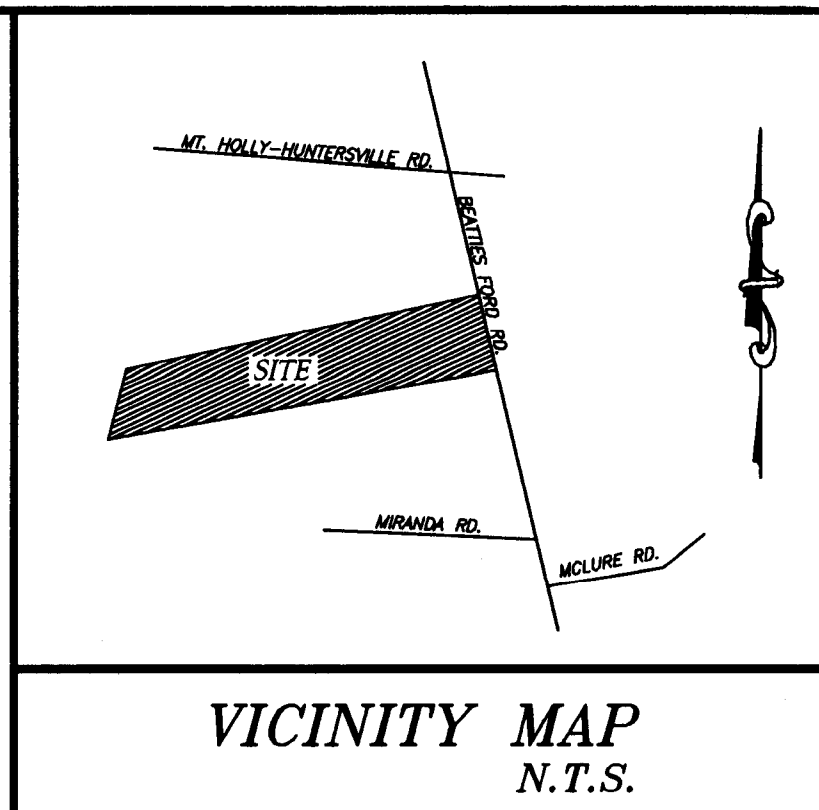


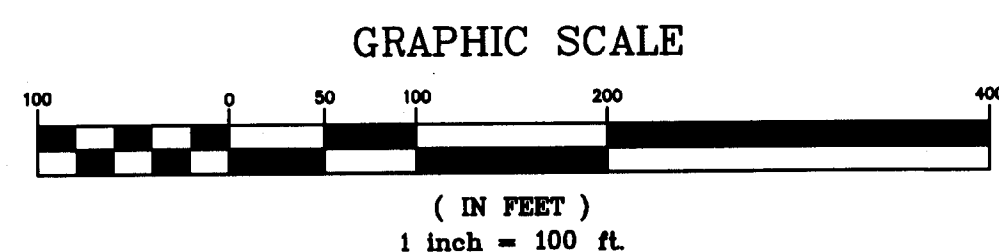


VICINITY MAP
N.T.S.

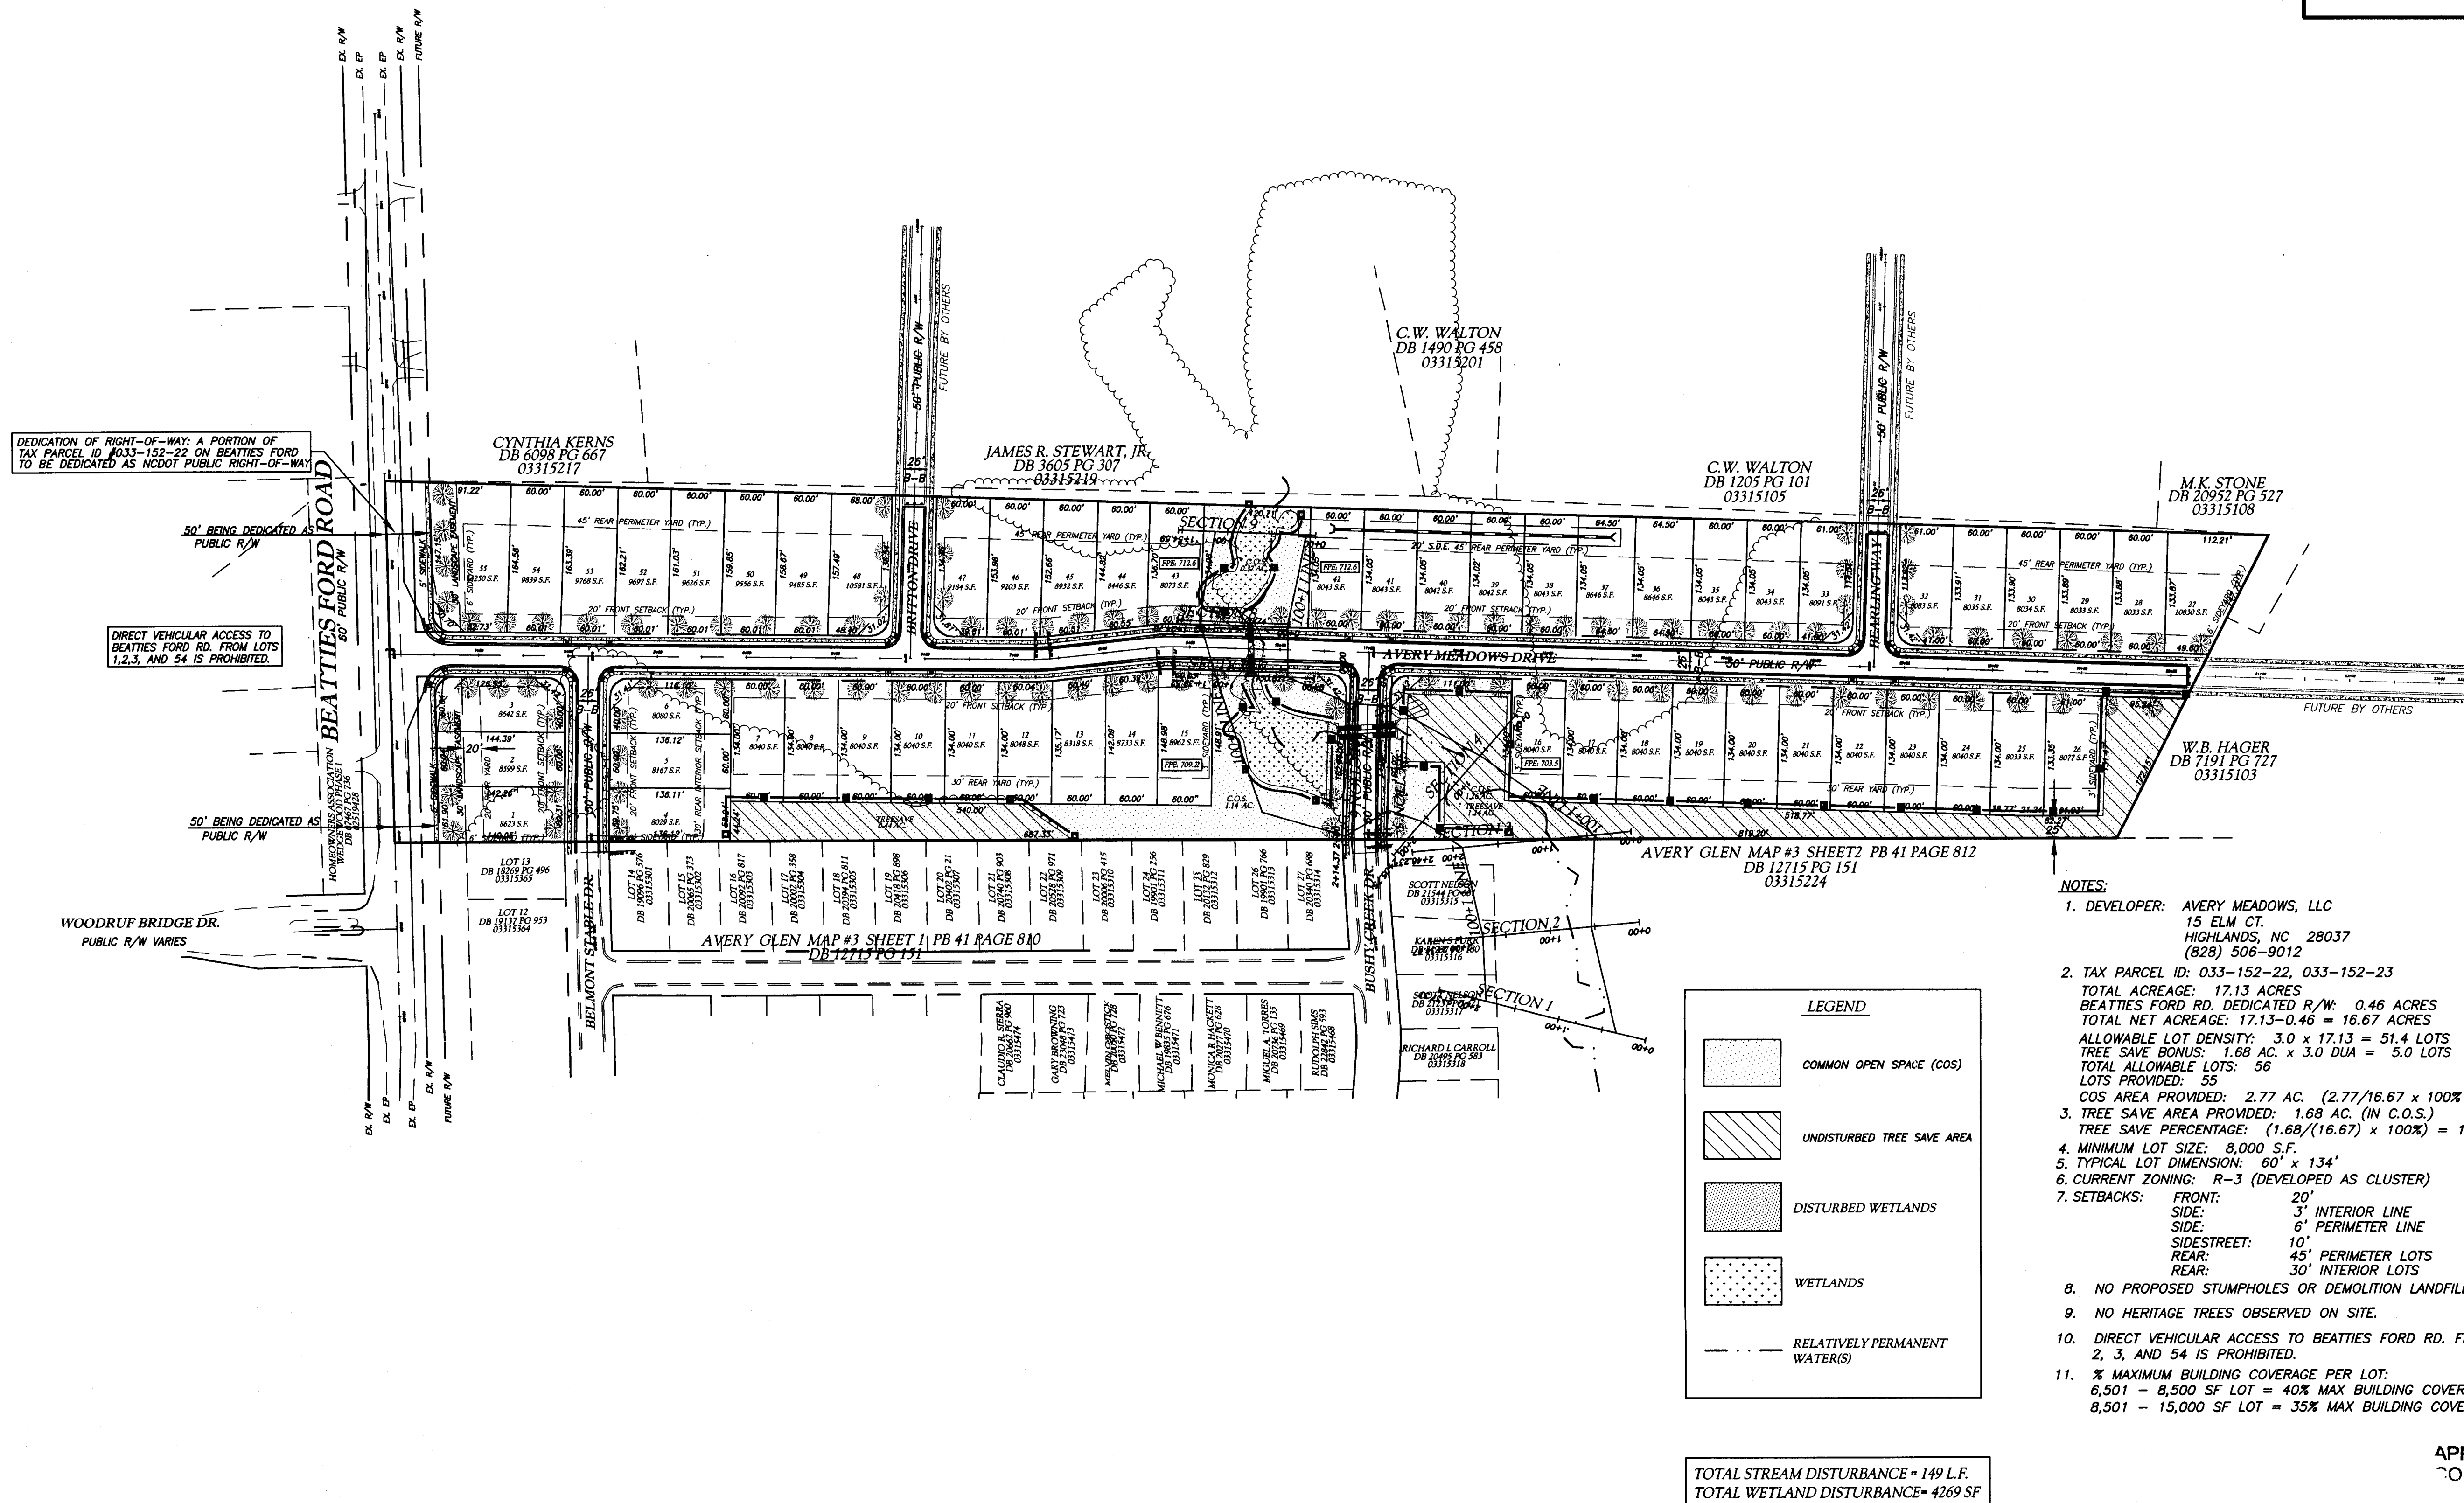

REV. NO.	REVISIONS	DATE
4	REVISED PER CITY OF CHARLOTTE 3rd REVIEW	8/20/08
3	REVISED PER CITY OF CHARLOTTE 2nd REVIEW	7/8/08
2	REVISED TREE SAVE/LOT LAYOUT	6/19/08
1	REVISED PER CITY OF CHARLOTTE REVIEW	4/08/08

LWE
LATHAM-WALTERS ENGINEERING, INC.
10507-A NORTHCROSS DRIVE
HUNTERSVILLE, NORTH CAROLINA 28078
(704) 895-8484 FAX (704) 895-8485

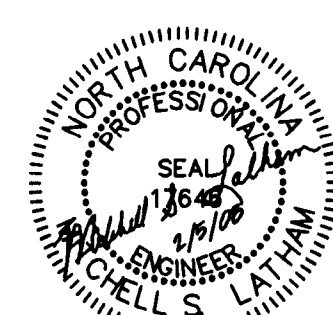

OWNER:
AVERY MEADOWS, LLC
15 ELM CT.
HIGHLANDS NC 28741
(828) 506-9012

AVERY MEADOWS SUBDIVISION
8001 BEATTIES FORD ROAD CITY OF CHARLOTTE, NC 27711
SITE PLAN

DATE: JAN. 2008	SHEET
SCALE: 1" = 100'	2
DRAWN BY: KPD	
CHECKED BY: MSL	
PROJECT NO: 2007.35	