
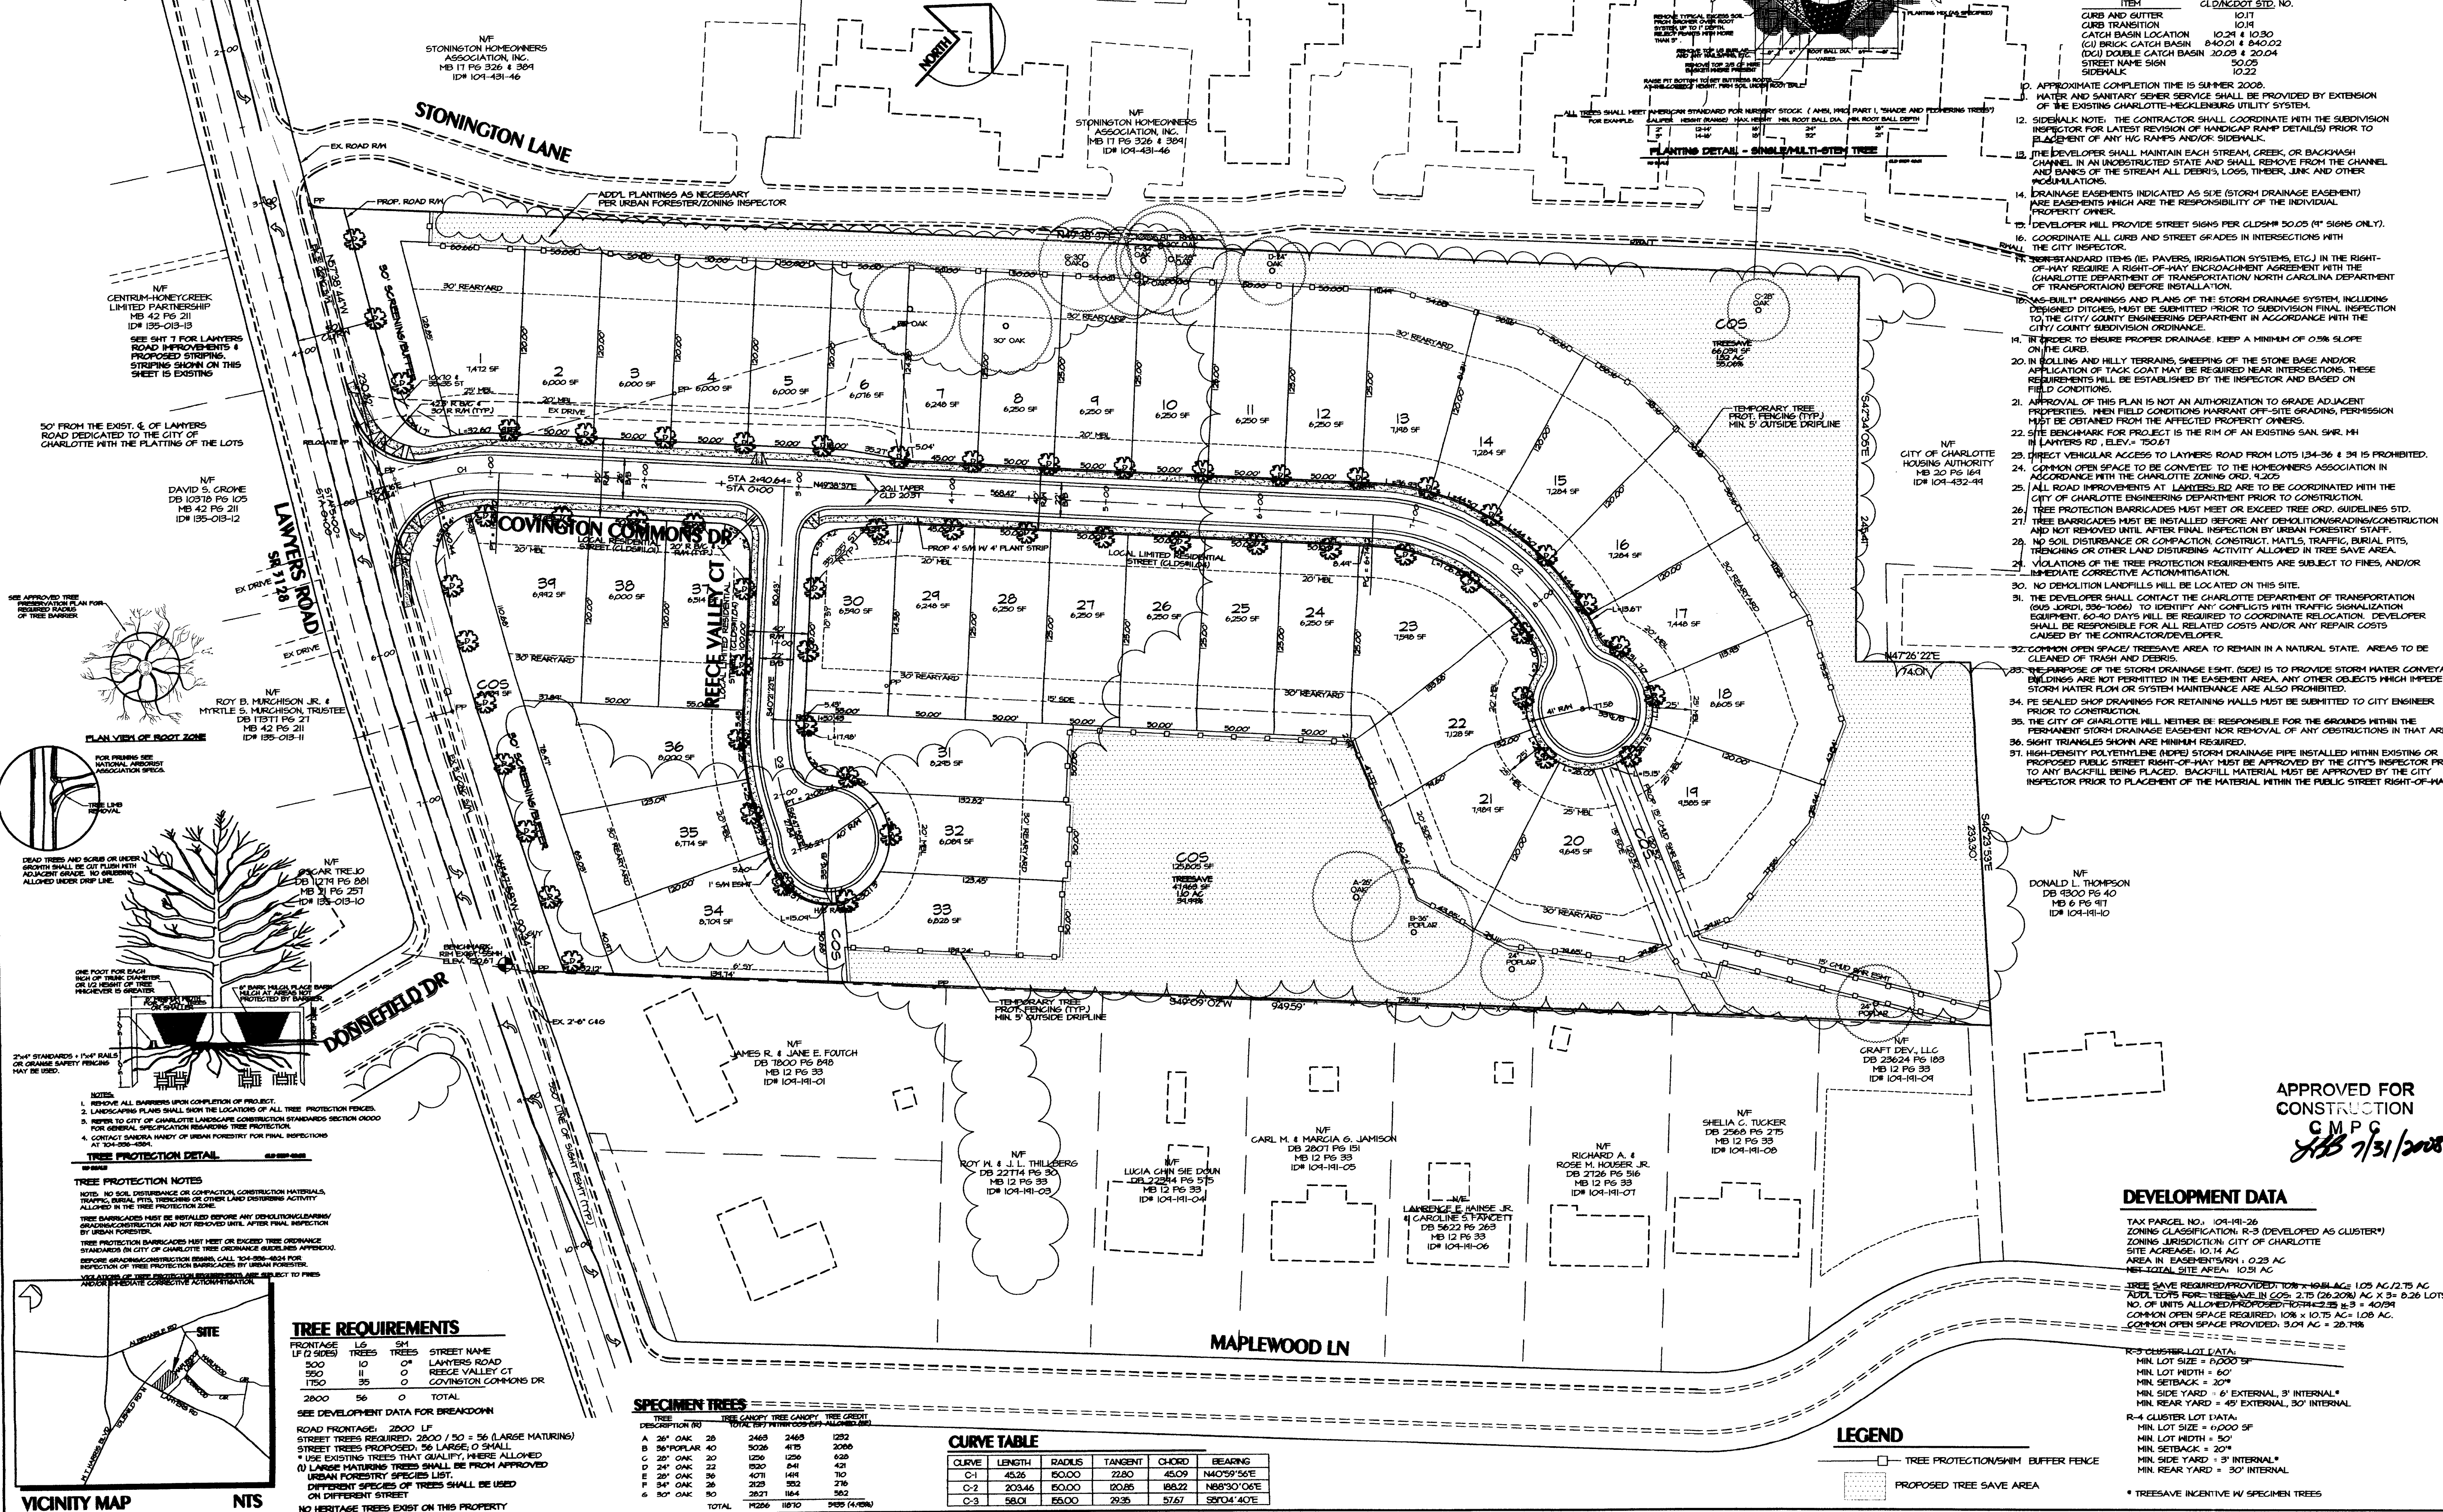


SHEET NO.	SHEET TITLE
1	Preliminary Subdivision Site/Landscape Plan
2	Storm Drainage and Grading Plan
3	Erosion Control Plan (Pre)
4	Erosion Control Plan (Post)
5	Roadway & Storm Drainage Profiles
6	Site Construction Details
7	Lawyers Road Improvements

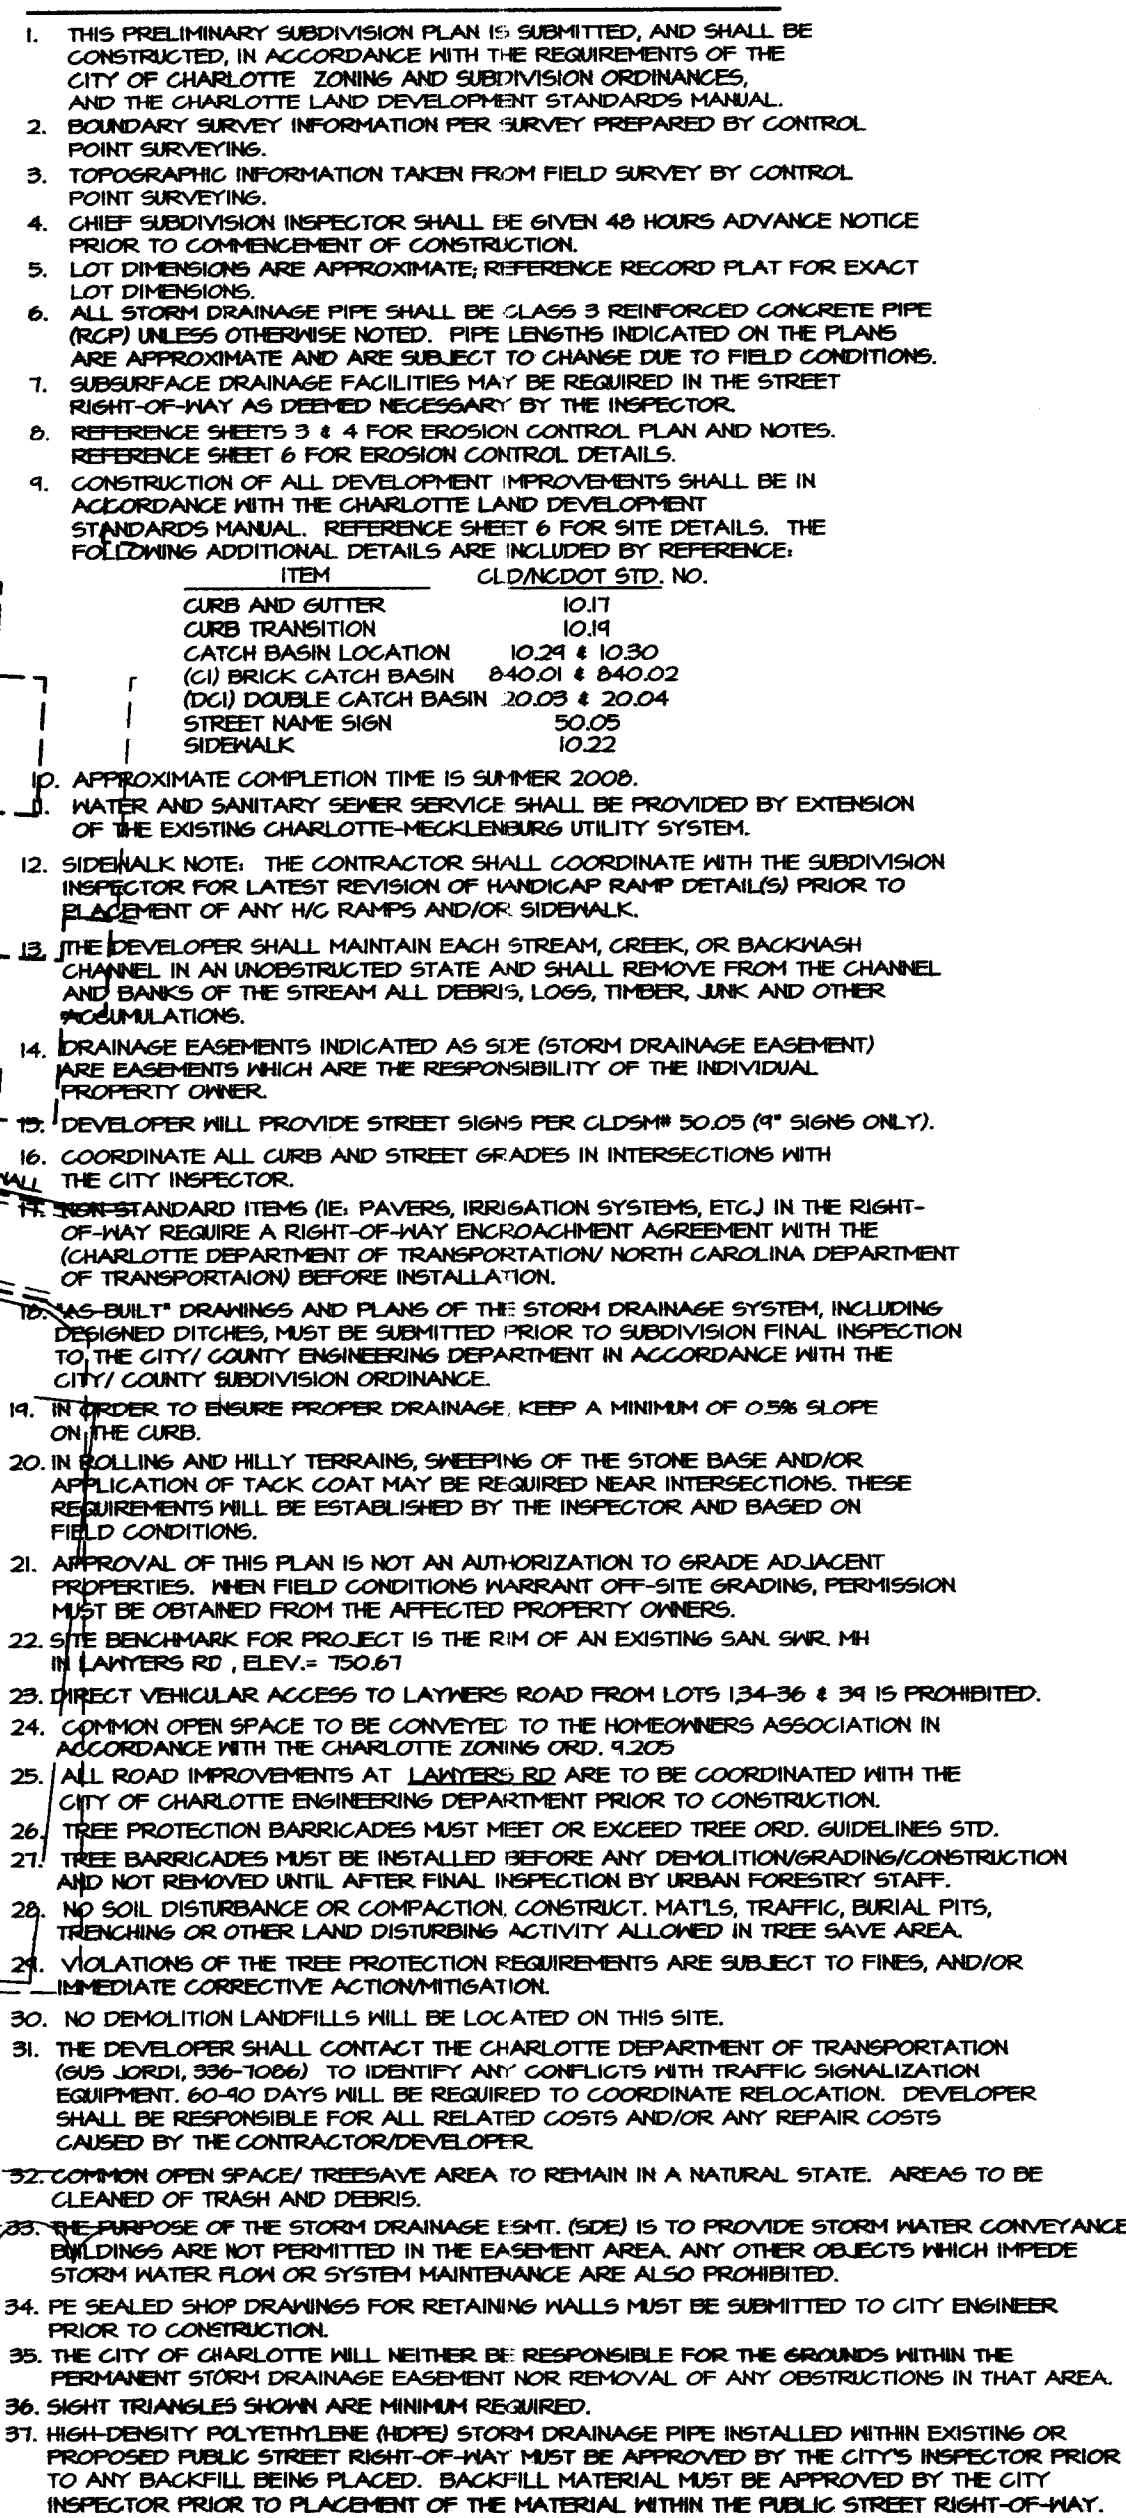

Sheet No. 1

of 7

Preliminary Subdivision Site/Landscape Plan

COVINGTON COMMONS

City of Charlotte, Mecklenburg County, North Carolina

Craft Development, 2647 Breckonridge Ctr. Dr., STE 107, MONROE, NC 28110

Scale: **1"=50'**

Date: **2/8/08**

Drawn By: **MMK**

Designed By: **MMK**

Job No.: **02008**

Revisions:

1. 2/8/08 REVISED TREE CIRC. USED CDOT 1 NCDOT REVISION CORRECTIONS
2. 2/8/08 REVISED TREE CIRC. USED CDOT 1 NCDOT REVISION CORRECTIONS
3. 2/11/08 REVISED SURBERS 4 MOVED TREE FROM RIGHT TRIANGLE


KENNEY DESIGN GROUP, PA

1316 GREENWOOD CLIFF

CHARLOTTE, NORTH CAROLINA 28204

PH: 704/377-4099 FAX: 704/377-4097

EMAIL: KENNEY@KENNEYDESIGN.COM



Professional Engineer
Michael J. Kenney
Land Surveying