


X PROPERTY TO BE CONDEMNED
BY CITY OF CHARLOTTE

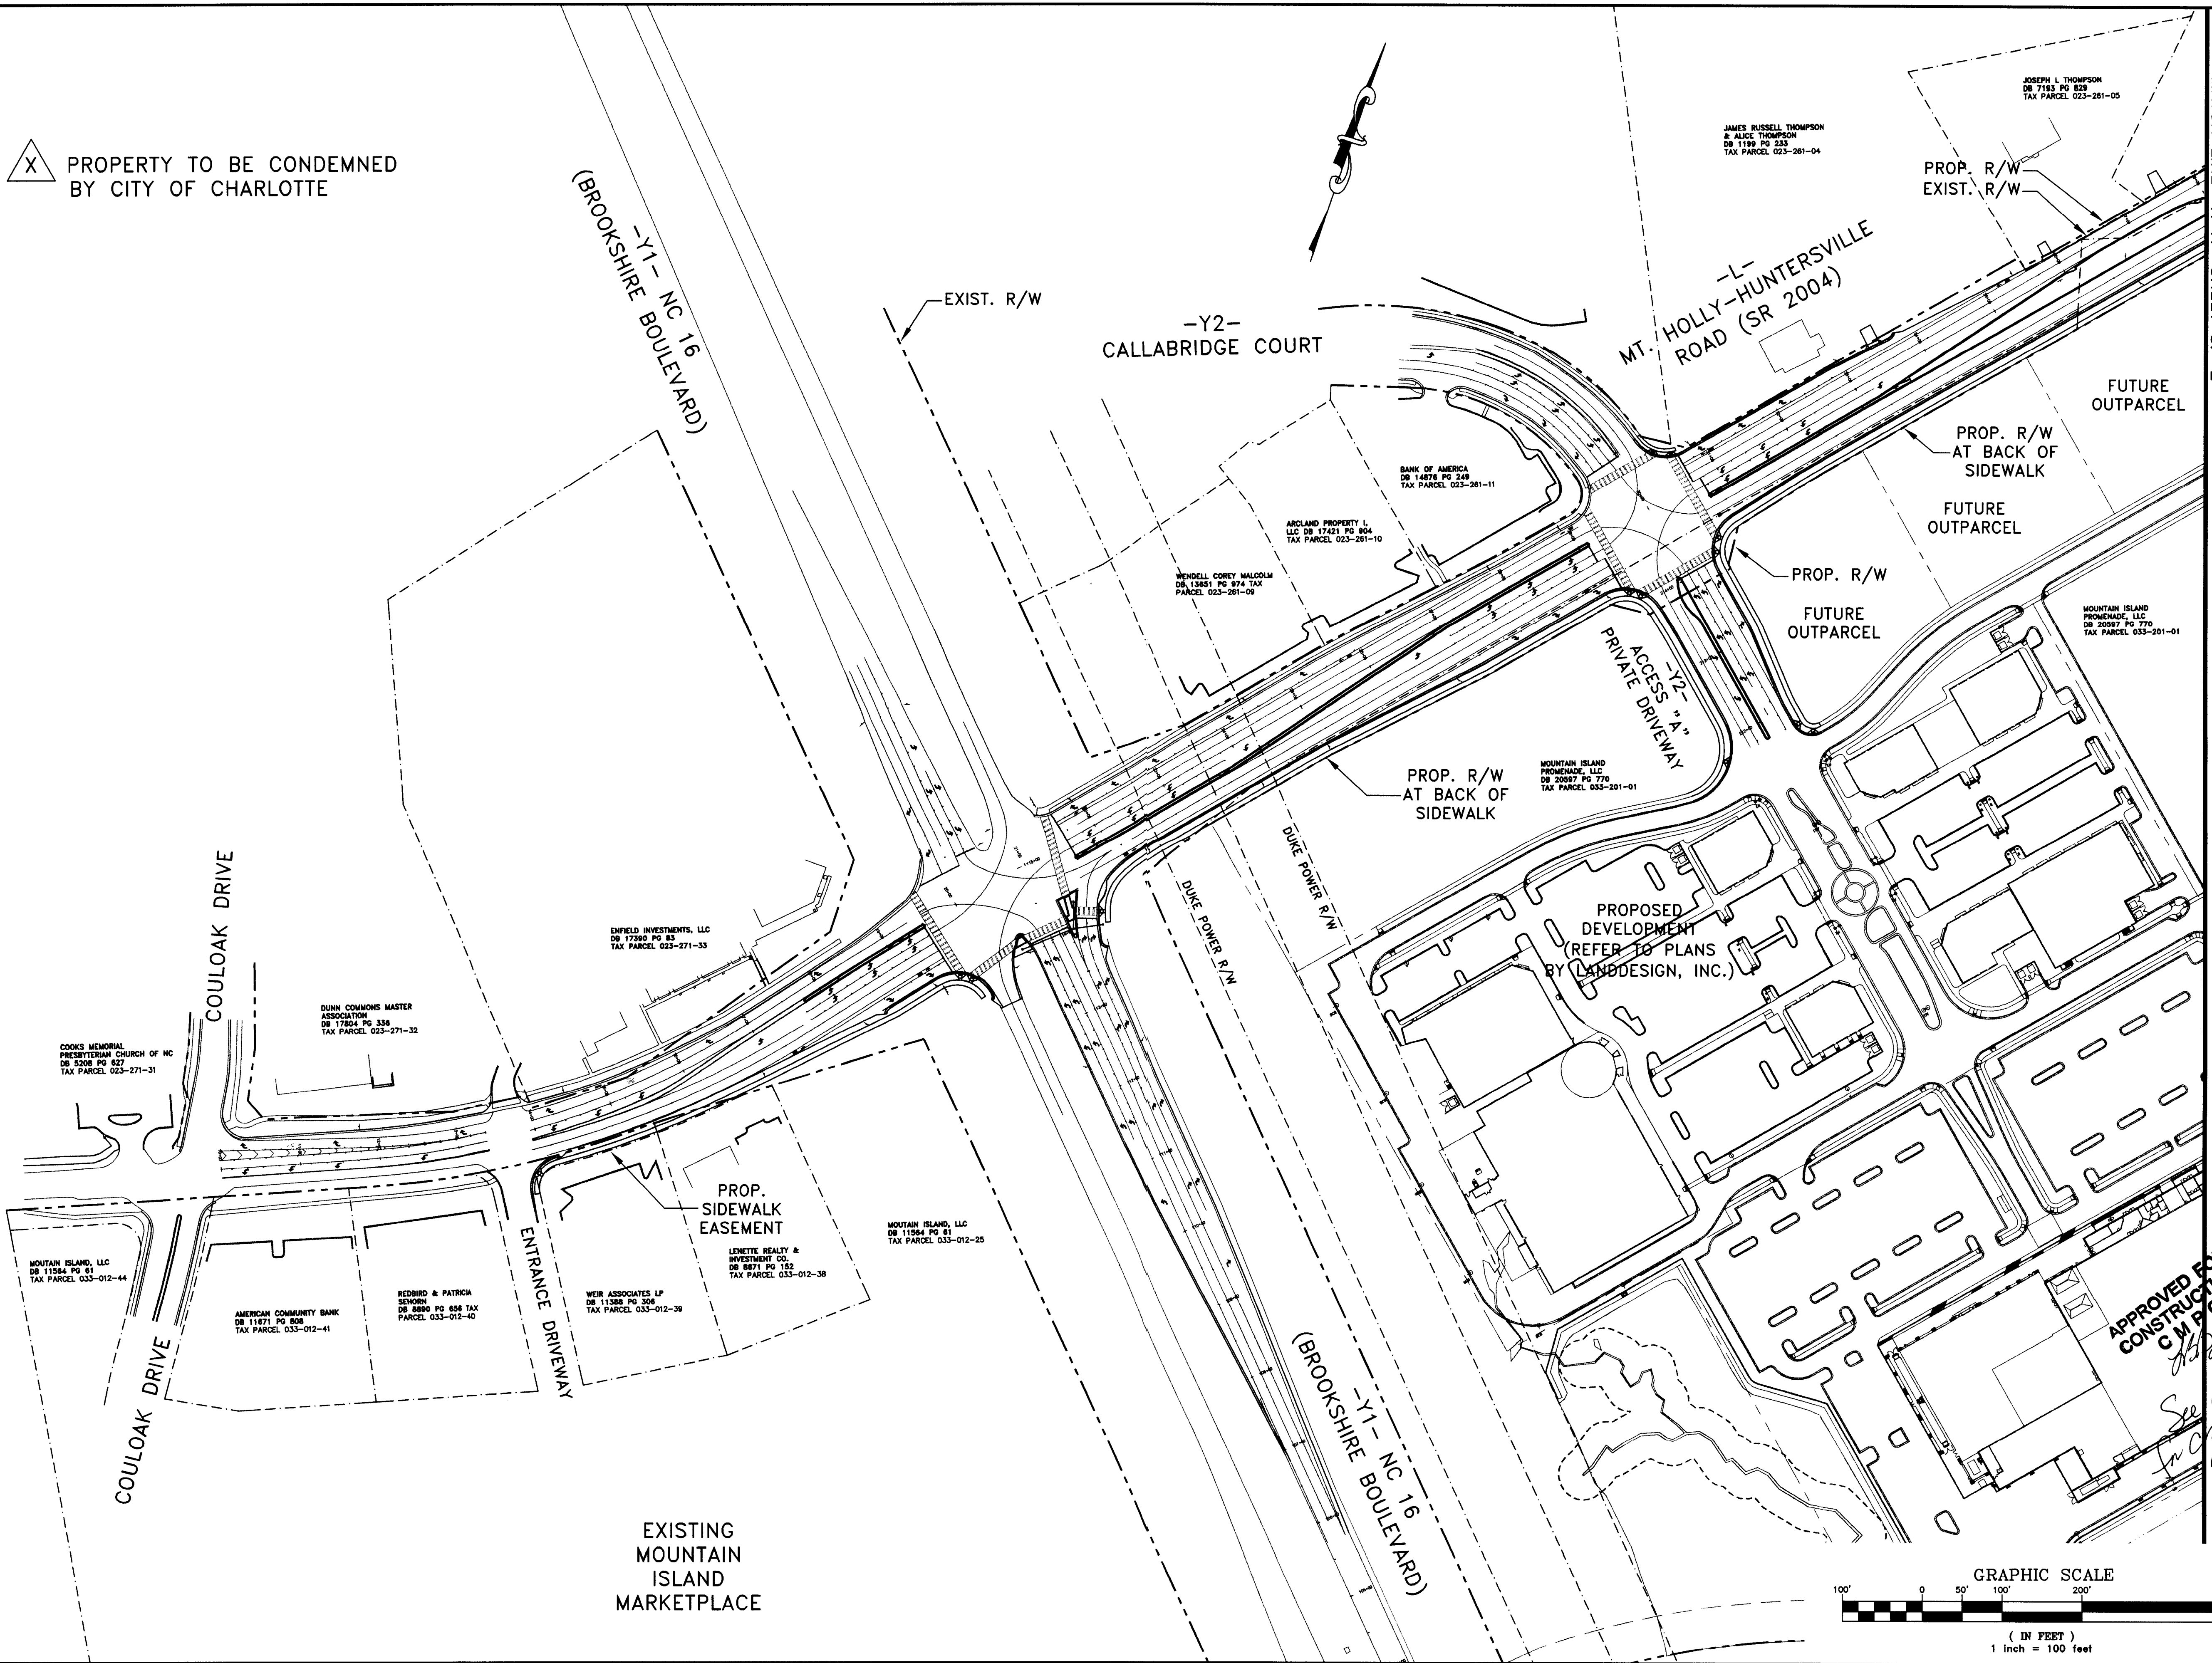

DESIGNED BY	JBK
DRAWN BY	SAO
CHECKED	
DATE	AUGUST 2008


REVISIONS	
DATE	

PLAN PREPARED IN THE OFFICE OF:
Kubilins
TRANSPORTATION GROUP, INC.
800 WEST HALL STREET, SUITE 202
CHARLOTTE, NC 28208
PH: (980) 332-0226 FAX: (980) 332-0108

OVERALL SITE PLAN
MT. HOLLY-HUNTERSVILLE ROAD
AND BROOKSHIRE BOULEVARD
PREPARED FOR:
Mountain Island Promenade, LLC
1341 EAST MOREHEAD STREET, SUITE 201
CHARLOTTE, NC 28204

APPROVED FOR
CONSTRUCTION
9/4/2008
See CD
In complete
plans

DATE AUGUST 2008
SCALE 1" = 100'
SHEET
SP-1
OF

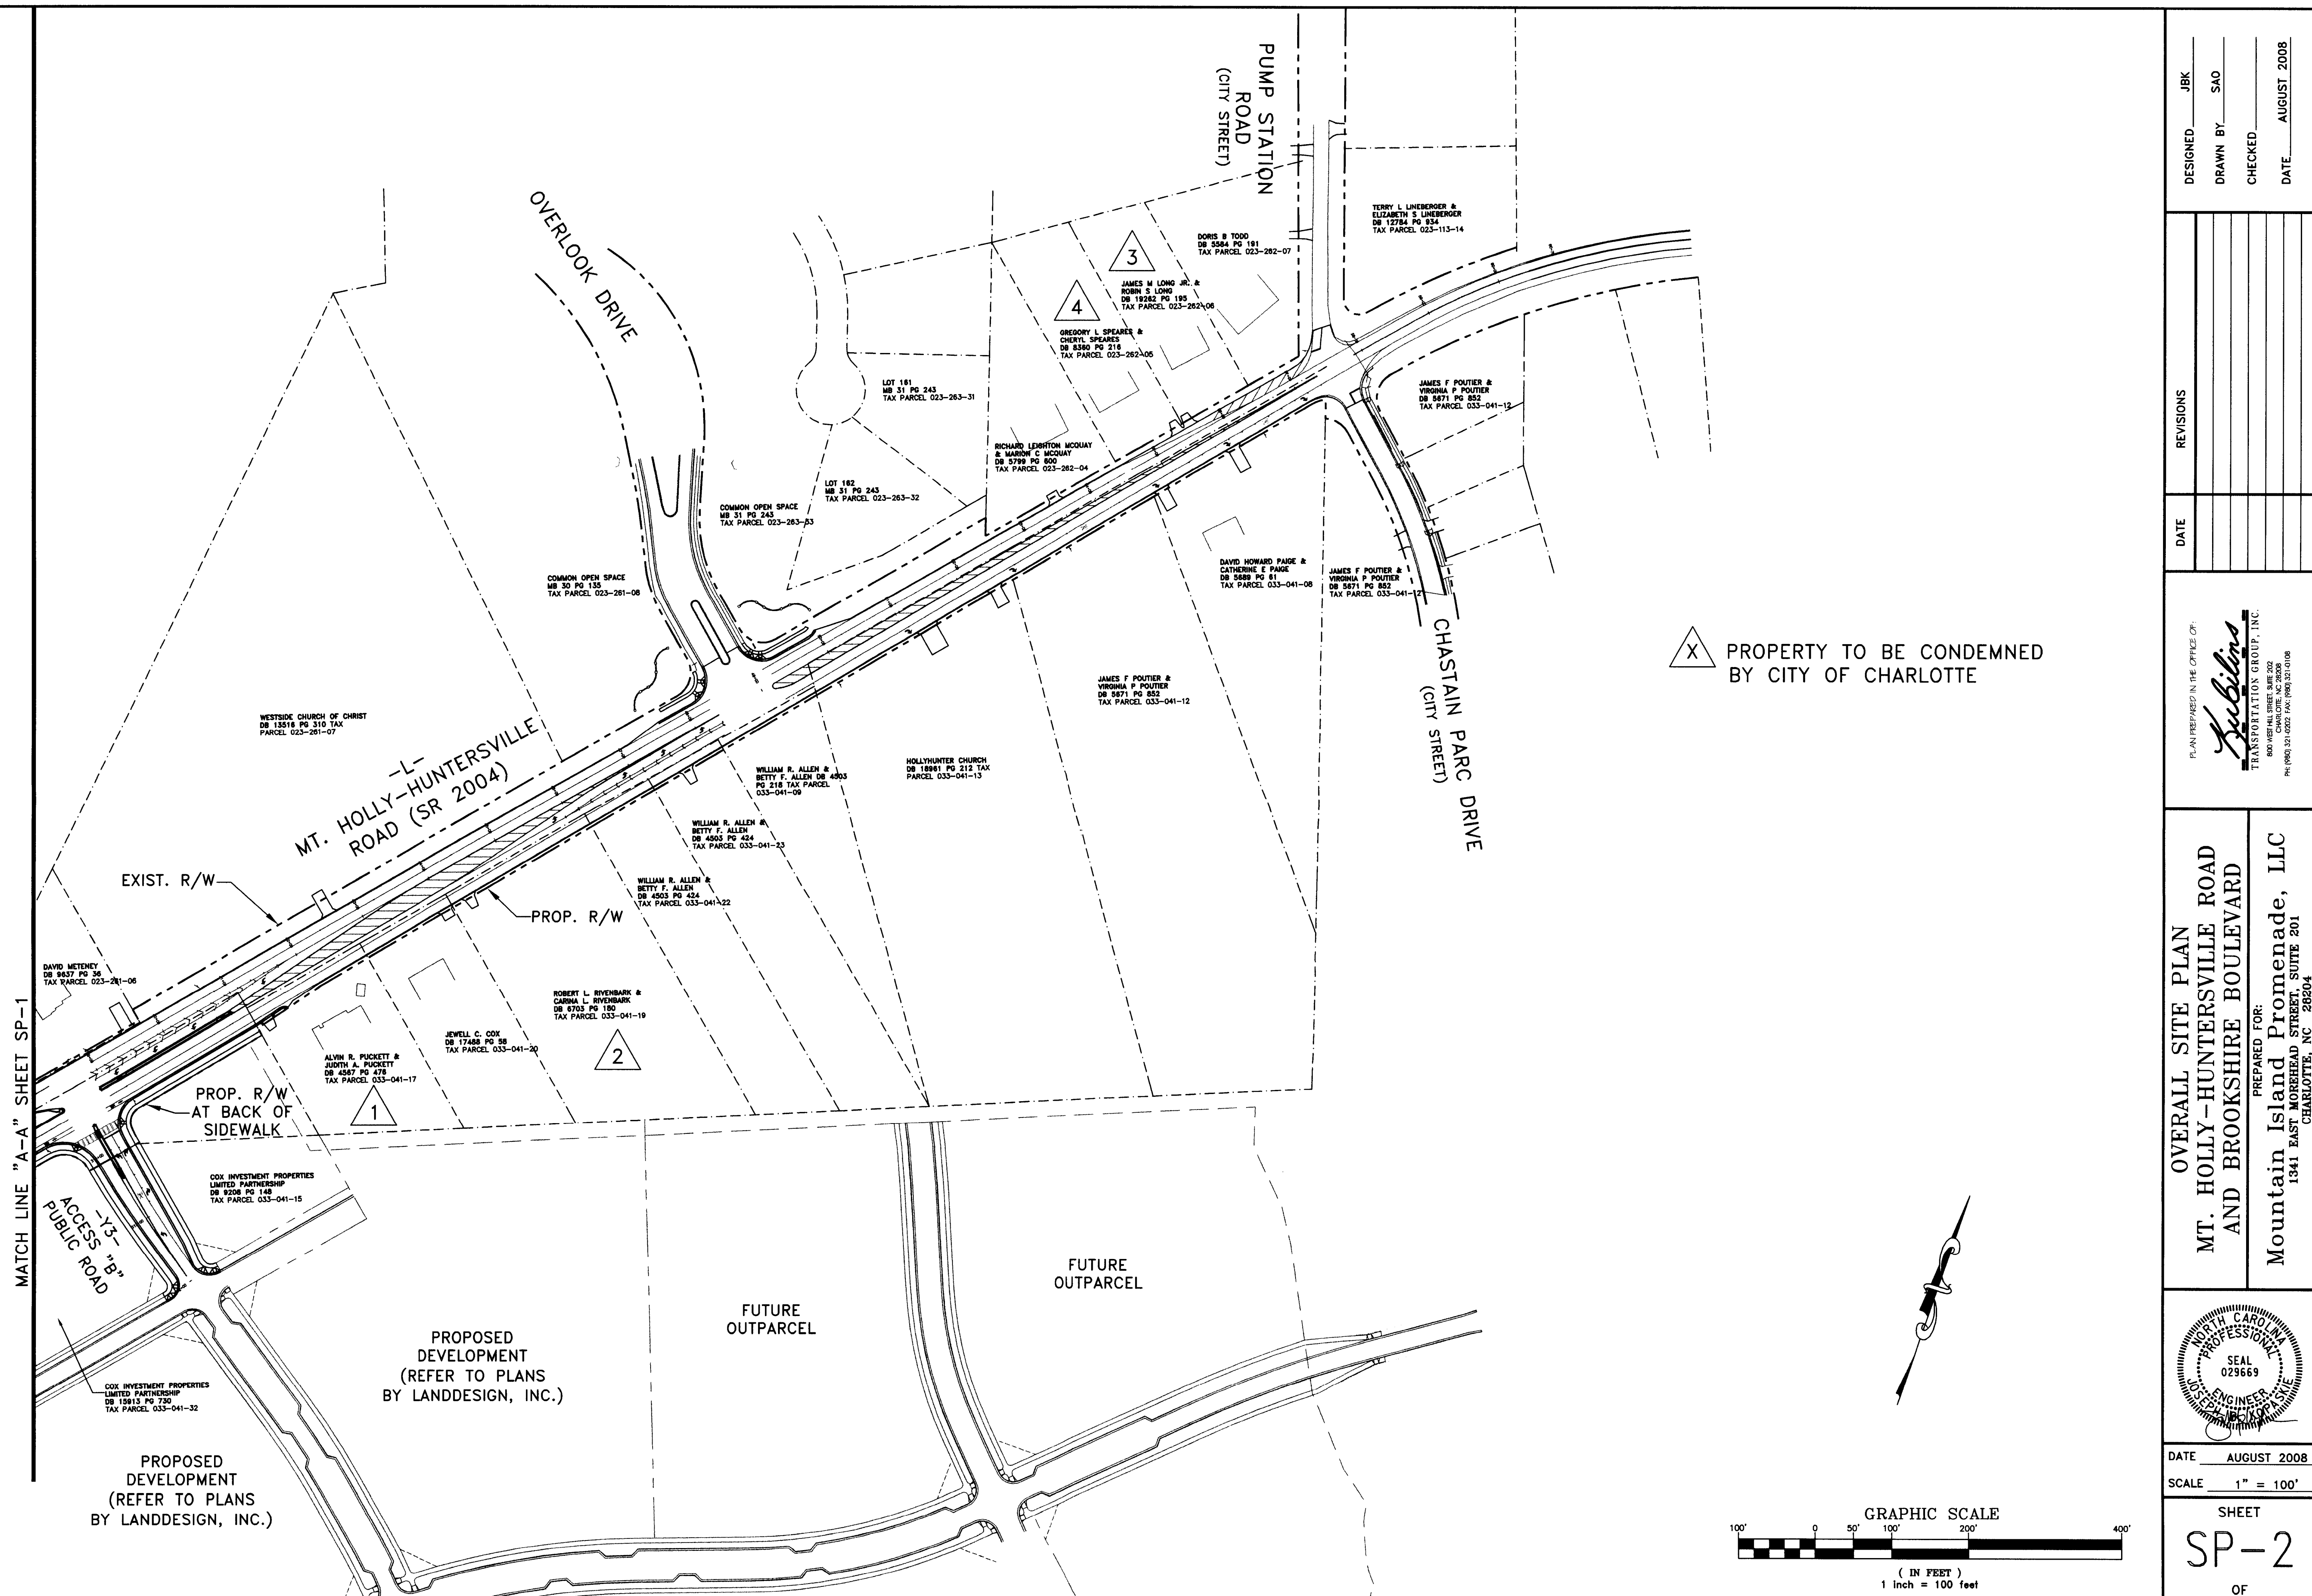

FILE NAME: C:\Projects\2506\c05142-00\MP Design\June 2008 Submitted\Overalls\Plan082108.dwg LAYOUT NAME: STEPPLAN-2 PLOTTED: Tuesday, September 02, 2008 11:19am