

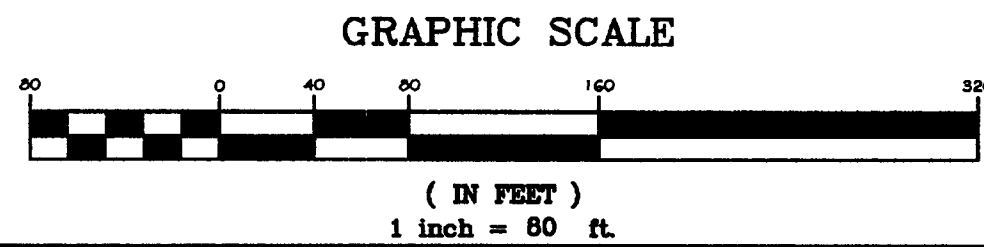


Drawing name: K:\CHL_Roadway\018253 Crescent\020 Parcel J Roadway\CADD\ROADWAY\DWG\PLANS\006 OVERALL PLAN.dwg C-06 OVERALL PLAN Mar 10, 2009 11:32am by: patrice.ferenczi

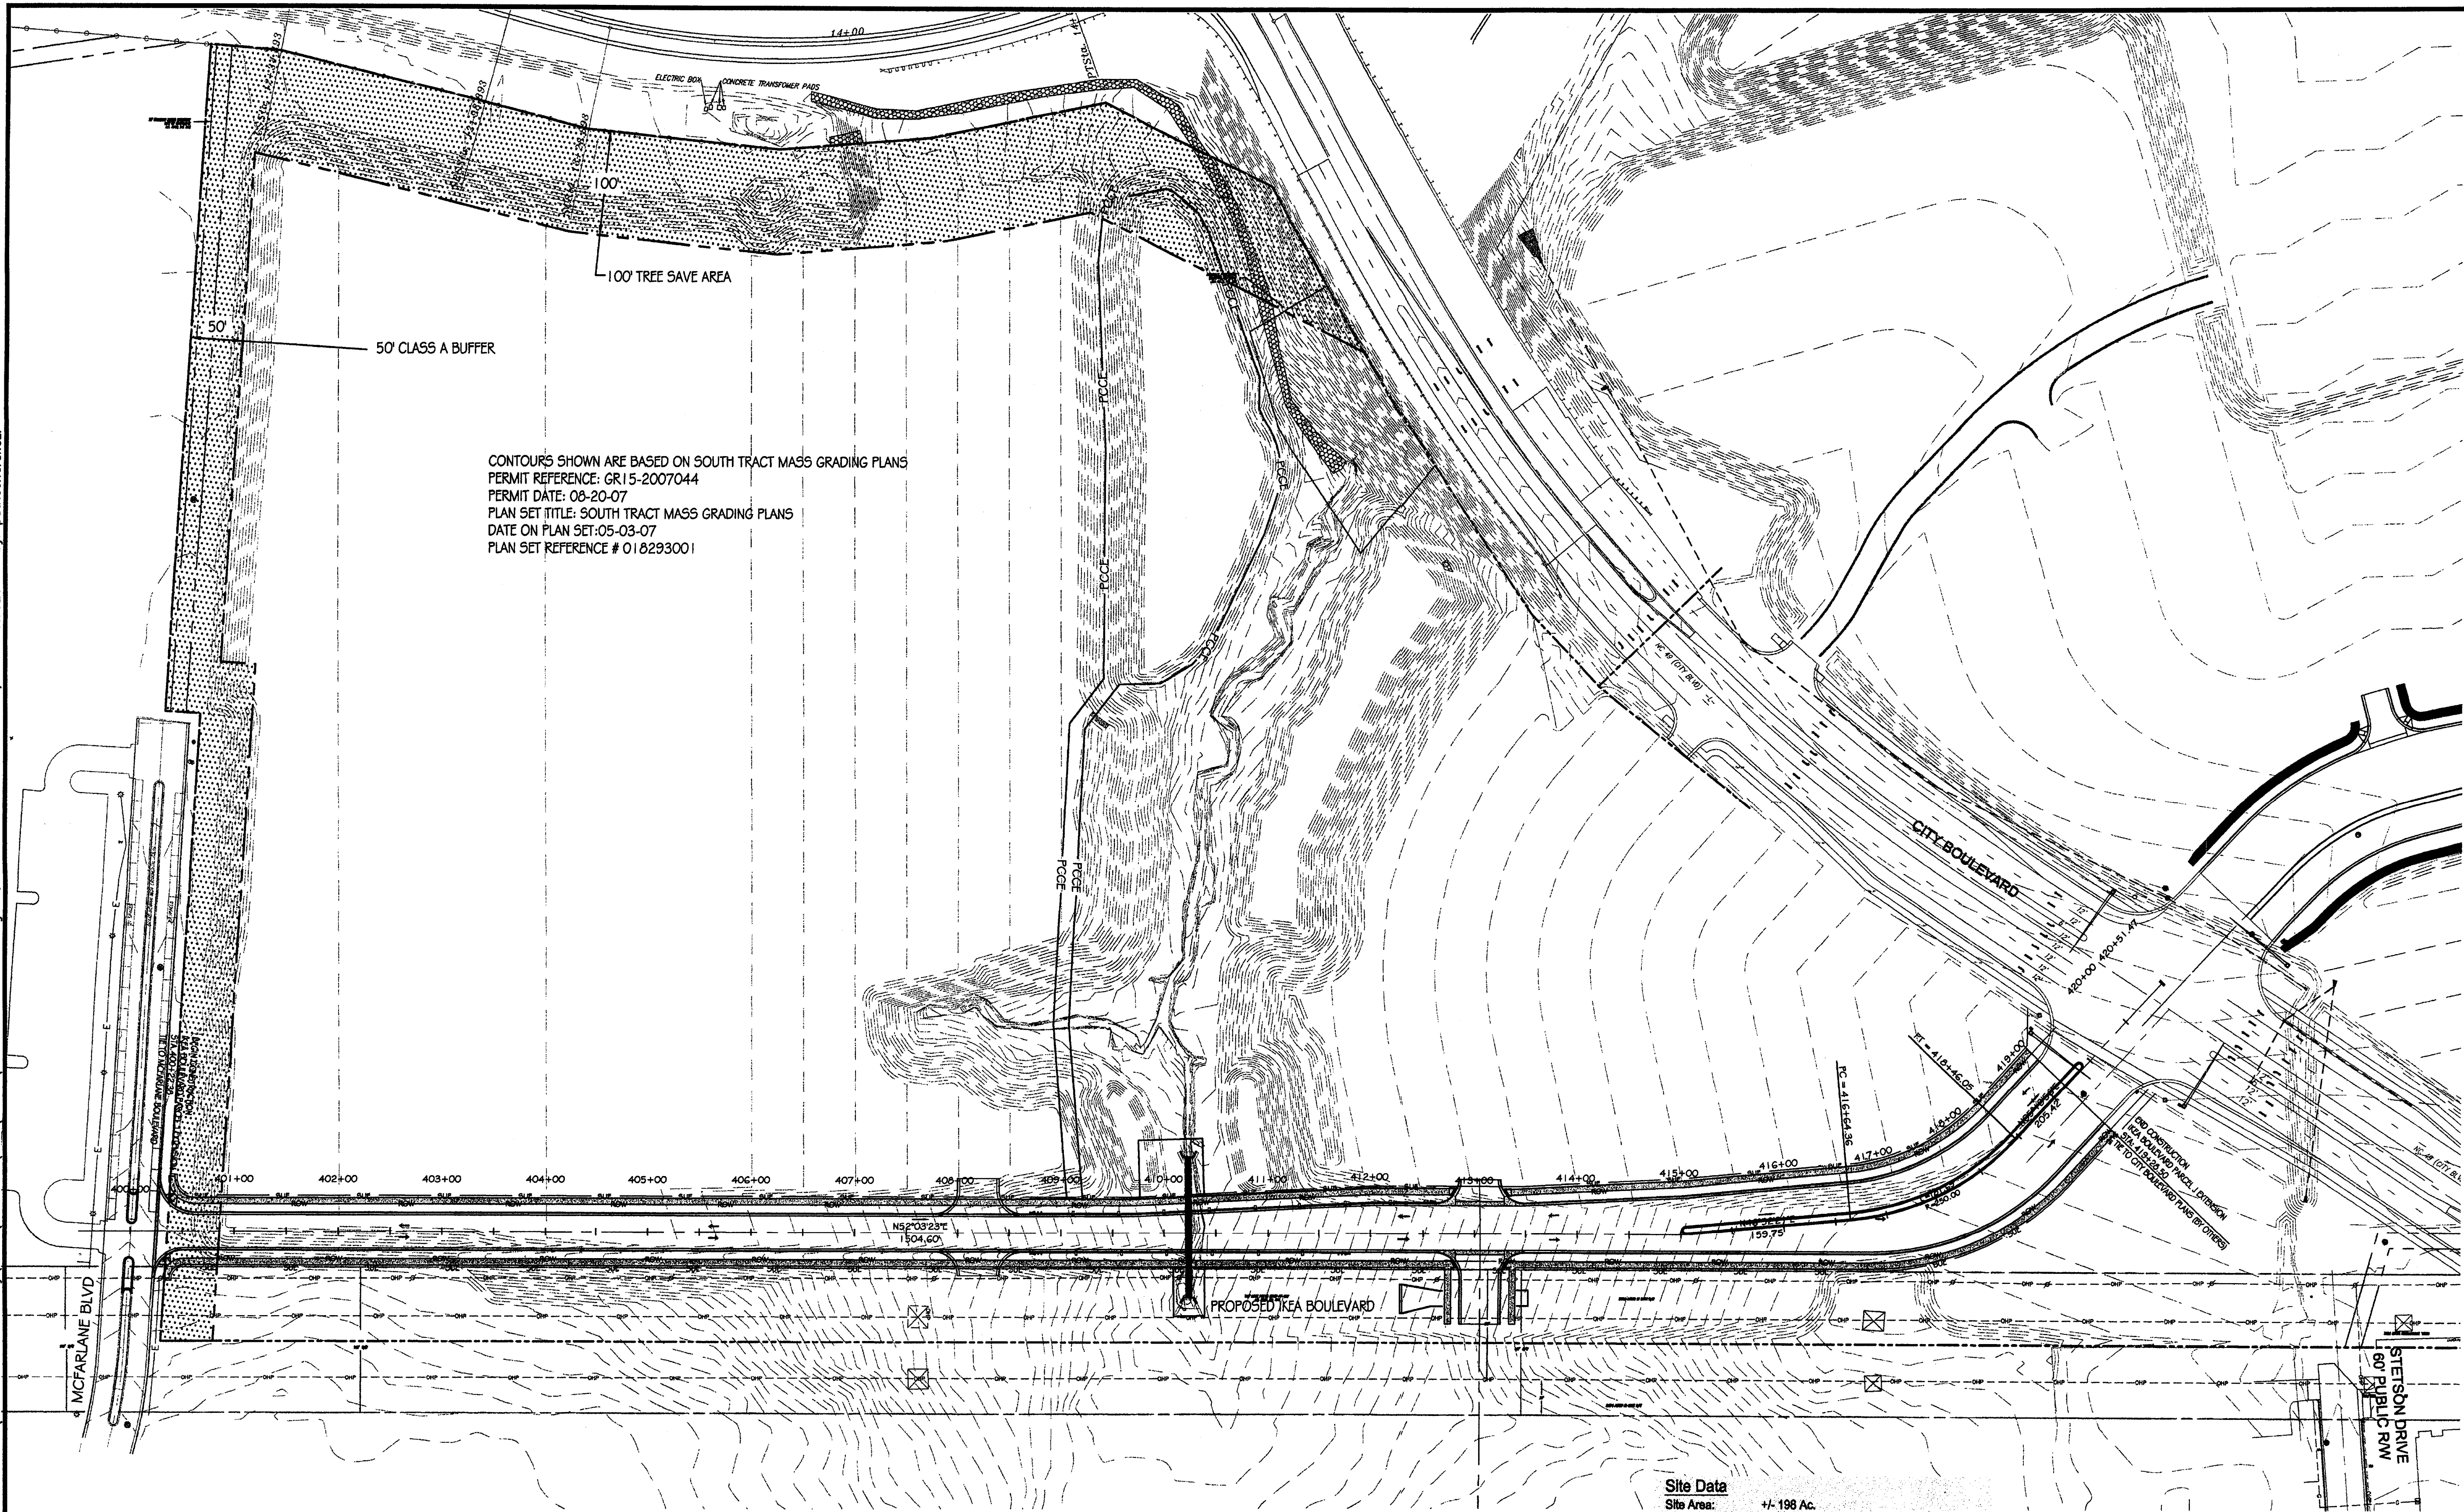

**Kimley-Horn
and Associates, Inc.**
4651 CHARLOTTE PARK DRIVE
SUITE 300
CHARLOTTE, NORTH CAROLINA 28217
PHONE: (704) 333-8131
FAX: (704) 333-0846
©2008

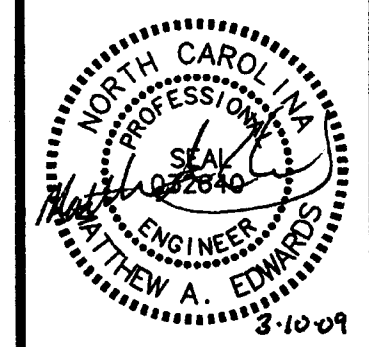

NO.	DATE	REVISIONS
3	03-10-08	CITY COMMENTS
2	07-23-08	CITY COMMENTS
1	11-24-08	CITY COMMENTS

CLIENT:
**CRESCENT RESOURCES
LLC**
CRESCENT RESOURCES, LLC
400 STRYON BL, 800
CHARLOTTE, NC 28285

PROJECT:
KEA BOULEVARD - PARCEL J EXTENSION
CHARLOTTE, MECKLENBURG COUNTY
NORTH CAROLINA, 28262

TITLE:
OVERALL PLAN SHEET


DESIGNED BY: **PLF**
DRAWN BY: **PLF**
CHECKED BY: **MAE**
DATE: **6-30-08**
PROJECT#: **018253020**

C-6

CRESCENT RESOURCES, LLC

IKEA BOULEVARD - PARCEL J EXTENSION CHARLOTTE, NORTH CAROLINA 28262

**Kimley-Horn
and Associates, Inc.**
4651 CHARLOTTE PARK DRIVE
SUITE 300
CHARLOTTE, NORTH CAROLINA 28217
PHONE: (704) 333-5131
FAX: (704) 333-0845
© 2008

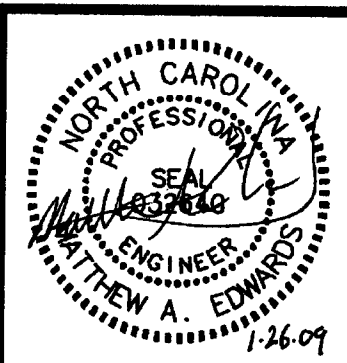

SHEET INDEX			
SHEET No.	SHEET TITLE		
C-1	COVER SHEET		
C-2	GENERAL NOTES		
RZ-1 TO RZ-3	REZONING SHEETS (LandDesign)		
C-3	DESIGN STANDARDS		
C-4	TYPICAL SECTIONS		
C-5	DRAINAGE TABLE		
C-6	OVERALL PLAN SHEET		
C-7 TO C-10	PLAN SHEETS		
C-11 TO C-13	PROFILES		
C-14 TO C-17	PAVEMENT MARKING PLANS		
C-18 TO C-19	TURNING MOVEMENT PLANS		
C-20	EROSION CONTROL PLAN - PHASE I		
C-21	EROSION CONTROL PLAN - PHASE II		
C-22	EROSION CONTROL PLAN - PHASE III		
C-23	DRAINAGE MAP		
C-24 TO C-33	CROSS SECTIONS		
C-34 TO C-38	DETAILS		
C-39	CULVERT CROSSING DETAIL		
C-40 TO C-41	SIGHT DISTANCE PROFILES		
C-42	TRAFFIC CONTROL PLAN		

CLIENT: **CRESCENT RESOURCES
LLC**
CRESCENT RESOURCES, LLC
400 SUTTON SU. 500
CHARLOTTE, NC 28285

PROJECT: **IKEA BOULEVARD - PARCEL J EXTENSION
CHARLOTTE, MECKLENBURG COUNTY
NORTH CAROLINA 28262**

TITLE: **COVER SHEET**

DESIGNED BY: **PLF**
DRAWN BY: **PLF**
CHECKED BY: **MAE**
DATE: **6-30-08**
PROJECT#: **018253020**

C-1

UTILITY AND GOVERNING AGENCIES CONTACT LIST:

WATER COMPANY

CHARLOTTE-MECKLENBURG UTILITIES DEPT.
5100 BROOKSHIRE BOULEVARD
CHARLOTTE, NC 28216
(704) 399-2221
CONTACT: BARBARA GROSS

POWER COMPANY

DUKE POWER
526 SOUTH CHURCH STREET
CHARLOTTE, NC 28202
(800) 777-9999

SANITARY SEWER COMPANY

CHARLOTTE-MECKLENBURG UTILITIES DEPT.
5100 BROOKSHIRE BOULEVARD
CHARLOTTE, NC 28216
(704) 399-2221
CONTACT: BARBARA GROSS

TELEPHONE COMPANY

BELL SOUTH SMALL BUSINESS
(866) 620-6000 EXT. 11067
CONTACT: SHANDA LLOYD
ATTN:
4100 SOUTH STREAM BLVD.
CHARLOTTE, NC 28217-4504
(704) 424-1147
CONTACT: KEITH LLOYD

NATURAL GAS COMPANY

PIEDMONT NATURAL GAS
4339 SOUTH TRYON STREET
CHARLOTTE, NC 28217
(704) 587-3160 TEL
(704) 529-1247 FAX
CONTACT: MARY ANNE BEESON

CABLE TELEVISION COMPANY

TIME WARNER CABLE
(704) 376-2666 TEL
CONTACT: MELISSA MCDONNELL

FIRE MARSHAL

MECKLENBURG COUNTY/CITY FIRE
700 N. TRYON STREET
CHARLOTTE, NORTH CAROLINA 28202
(704) 336-3814 TEL
CONTACT: JOHN C. MARSHALL

DEPARTMENT OF TRANSPORTATION

CHARLOTTE DEPARTMENT OF TRANSPORTATION
600 E. 4TH STREET
CHARLOTTE, NORTH CAROLINA 28202
(704) 336-3568 TEL

EROSION CONTROL

CITY OF CHARLOTTE
ENGINEERING AND PROPERTY MANAGEMENT
600 E. 4TH STREET
CHARLOTTE, NORTH CAROLINA 28202
(704) 517-7570 TEL

PLANNING DEPARTMENT

CHARLOTTE MECKLENBURG PLANNING COMMISSION
600 E. 4TH STREET
CHARLOTTE, NORTH CAROLINA 28202
(704) 336-8364 TEL
(704) 336-5123 FAX

ENGINEERING DEPARTMENT

CITY OF CHARLOTTE
ENGINEERING & PROPERTY MANAGEMENT
600 E. 4TH STREET
CHARLOTTE, NORTH CAROLINA 28202
(704) 432-0406 TEL

ZONING DEPARTMENT

MECKLENBURG COUNTY ZONING DEPT.
700 N. TRYON STREET
CHARLOTTE, NORTH CAROLINA 28202
(704) 336-3568 TEL

NOTES:

ALL NECESSARY INSPECTIONS AND/OR CERTIFICATIONS REQUIRED BY CODES AND/OR UTILITY SERVICE COMPANIES SHALL BE PERFORMED PRIOR TO THE FINAL CONNECTIONS OF SERVICES.

ATTENTION IS DRAWN TO THE FACT THAT THE SCALE OF THESE DRAWINGS MAY HAVE BEEN DISTORTED DURING REPRODUCTION THE PROCESS.

THIS DOCUMENT, TOGETHER WITH THE CONCEPTS AND DESIGNS PRESENTED HEREIN, AS AN INSTRUMENT OF SERVICE, IS INTENDED ONLY FOR THE SPECIFIC PURPOSE AND CLIENT FOR WHICH IT WAS PREPARED. REUSE OF AND IMPROPER RELIANCE ON THIS DOCUMENT WITHOUT WRITTEN AUTHORIZATION AND ADAPTATION BY KIMLEY-HORN AND ASSOCIATES, INC. SHALL BE WITHOUT LIABILITY TO KIMLEY-HORN AND ASSOCIATES, INC.

OWNER:
CRESCENT RESOURCES, LLC
400 S. TRYON SU. 1300
CHARLOTTE, NC 28285
(960) 321-6181 TEL
(960) 321-6170 FAX


ENGINEER:
KIMLEY-HORN AND ASSOCIATES, INC.
4651 CHARLOTTE PARK DRIVE SUITE 300
CHARLOTTE, NORTH CAROLINA 28217
(704) 333-5131 TEL
(704) 333-0845 FAX

SURVEYOR:
CESI
PO BOX 268
CONCORD, NC 28026
(704) 786-5404 TEL
(704) 786-7454 FAX


CONTACT: DAVID NIEKAMP

CONTACT: MATTHEW A. EDWARDS, P.E.

CONTACT: JIM CRADDOCK

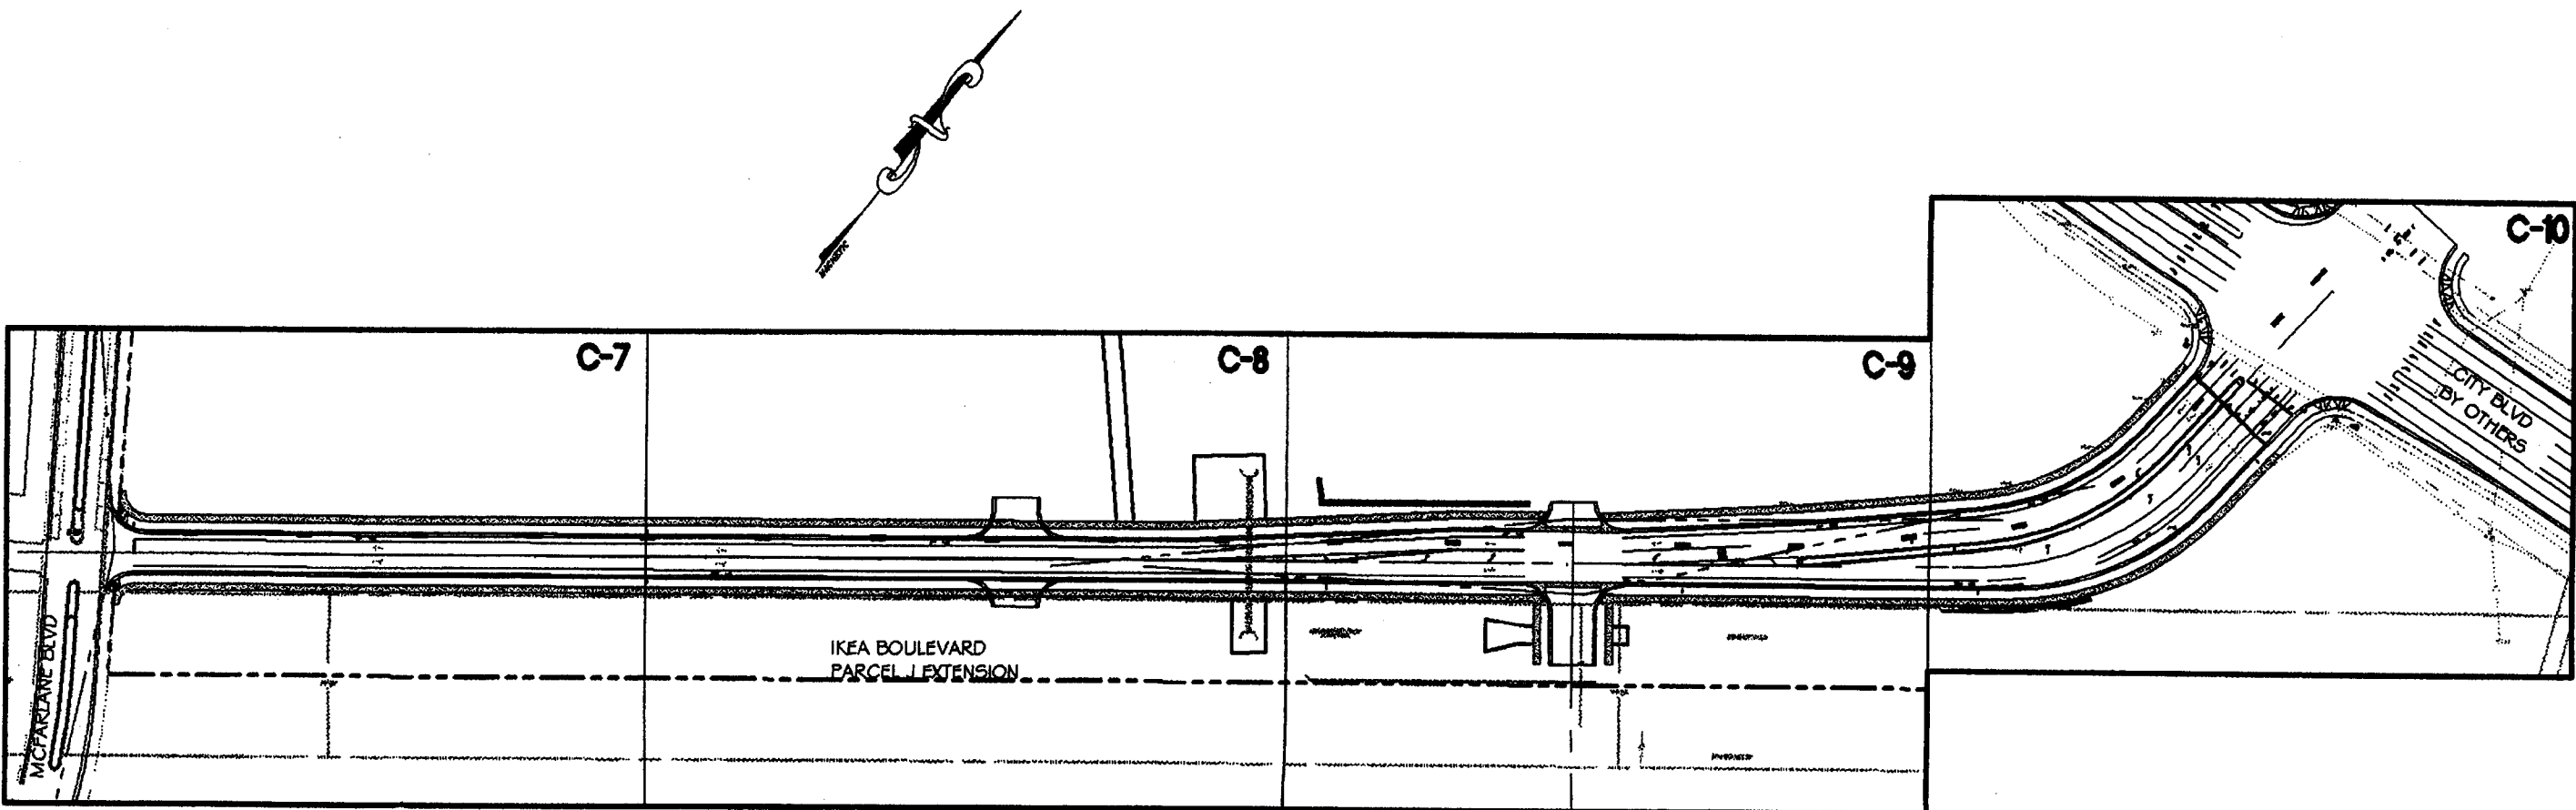

PROJECT LOCATION MAP
NOT TO SCALE

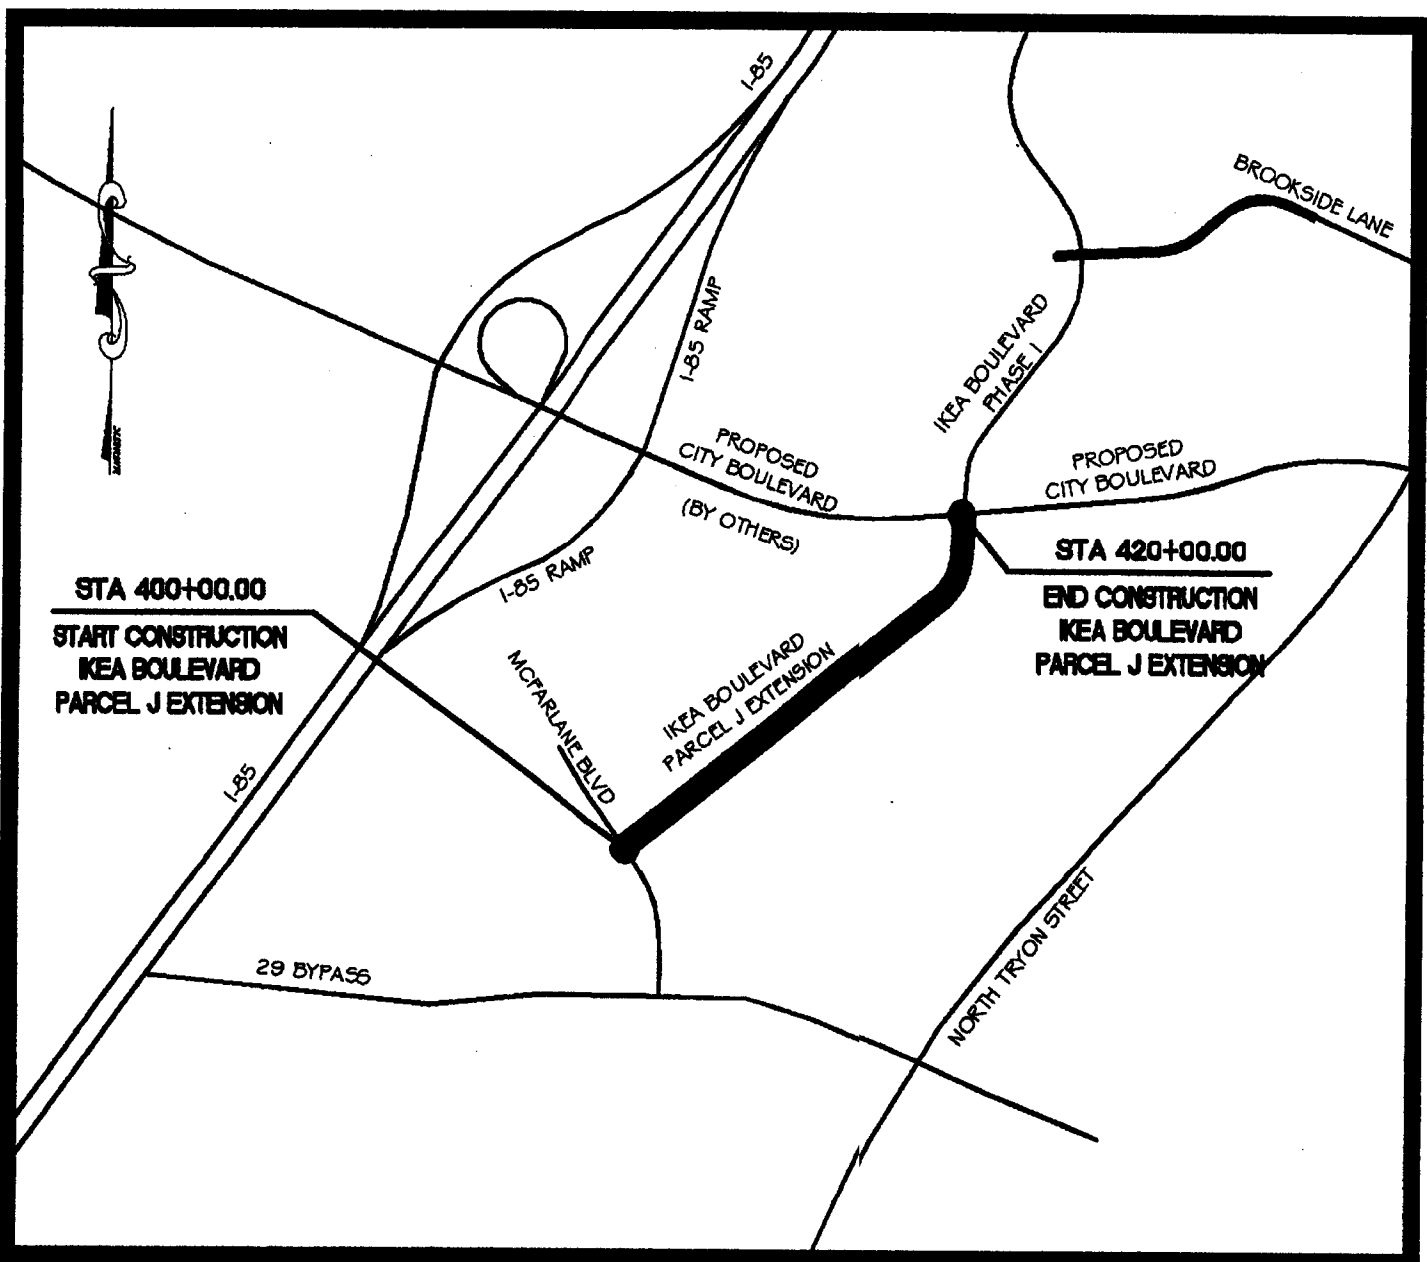

VICINITY LOCATION MAP
NOT TO SCALE

APPROVED FOR
CONSTRUCTION
C M P C
3/27/2009

PREPARED IN THE OFFICE OF:



**Kimley-Horn
and Associates, Inc.**

SUITE 300, 4651 CHARLOTTE PARK DRIVE, CHARLOTTE, NORTH CAROLINA 28217
PHONE: (704) 333-5131 FAX: (704) 333-0845

REV.	DATE	REVISIONS	PAGES
2	01-23-09	CITY COMMENTS	ALL
1	11-24-08	CITY COMMENTS	ALL

DATE	FILE NUMBER	SHEET NUMBER	TOTAL SHEETS
6-30-08	018253020	C-1	45

COPYRIGHT © 2008
KIMLEY-HORN AND ASSOCIATES, INC.

