

ROAD IMPROVEMENTS FOR
**OLD NATIONS FORD ROAD
CUL-DE-SAC**
CHARLOTTE, NORTH CAROLINA

UTILITY CONTACT LIST:

ELECTRIC:

DUKE ENERGY
6325 WILKINSON BLVD.
CHARLOTTE, NC 28214
MCFITE@DUKE-ENERGY.COM
(704) 382-8754
CONTACT: MIKE FITE

CABLE:

TELICS/TIME WARNER CABLE
287 SPRINGHILL FARM ROAD
FORT MILL, SC 29715
(980) 721-2903
(803) 548-1343 FAX
CONTACT: ANGIE TAYLOR

PHONE:


AT&T
4100 SOUTH STREAM BLVD., ROOM 340
CHARLOTTE, NC 28217
(704) 424-1546
CONTACT: STEVE EDWARDS

NATURAL GAS COMPANY


PIEDMONT NATURAL GAS
4339 SOUTH TRYON STREET
CHARLOTTE, NC 28217
(704) 587-6945 TEL
CONTACT: FRED MARTIN

WATER COMPANY

CHARLOTTE-MECKLENBURG UTILITIES DEPT.
5100 BROOKSHIRE BOULEVARD
CHARLOTTE, NC 28216
(704) 399-2221
CONTACT: BARBARA GROSS

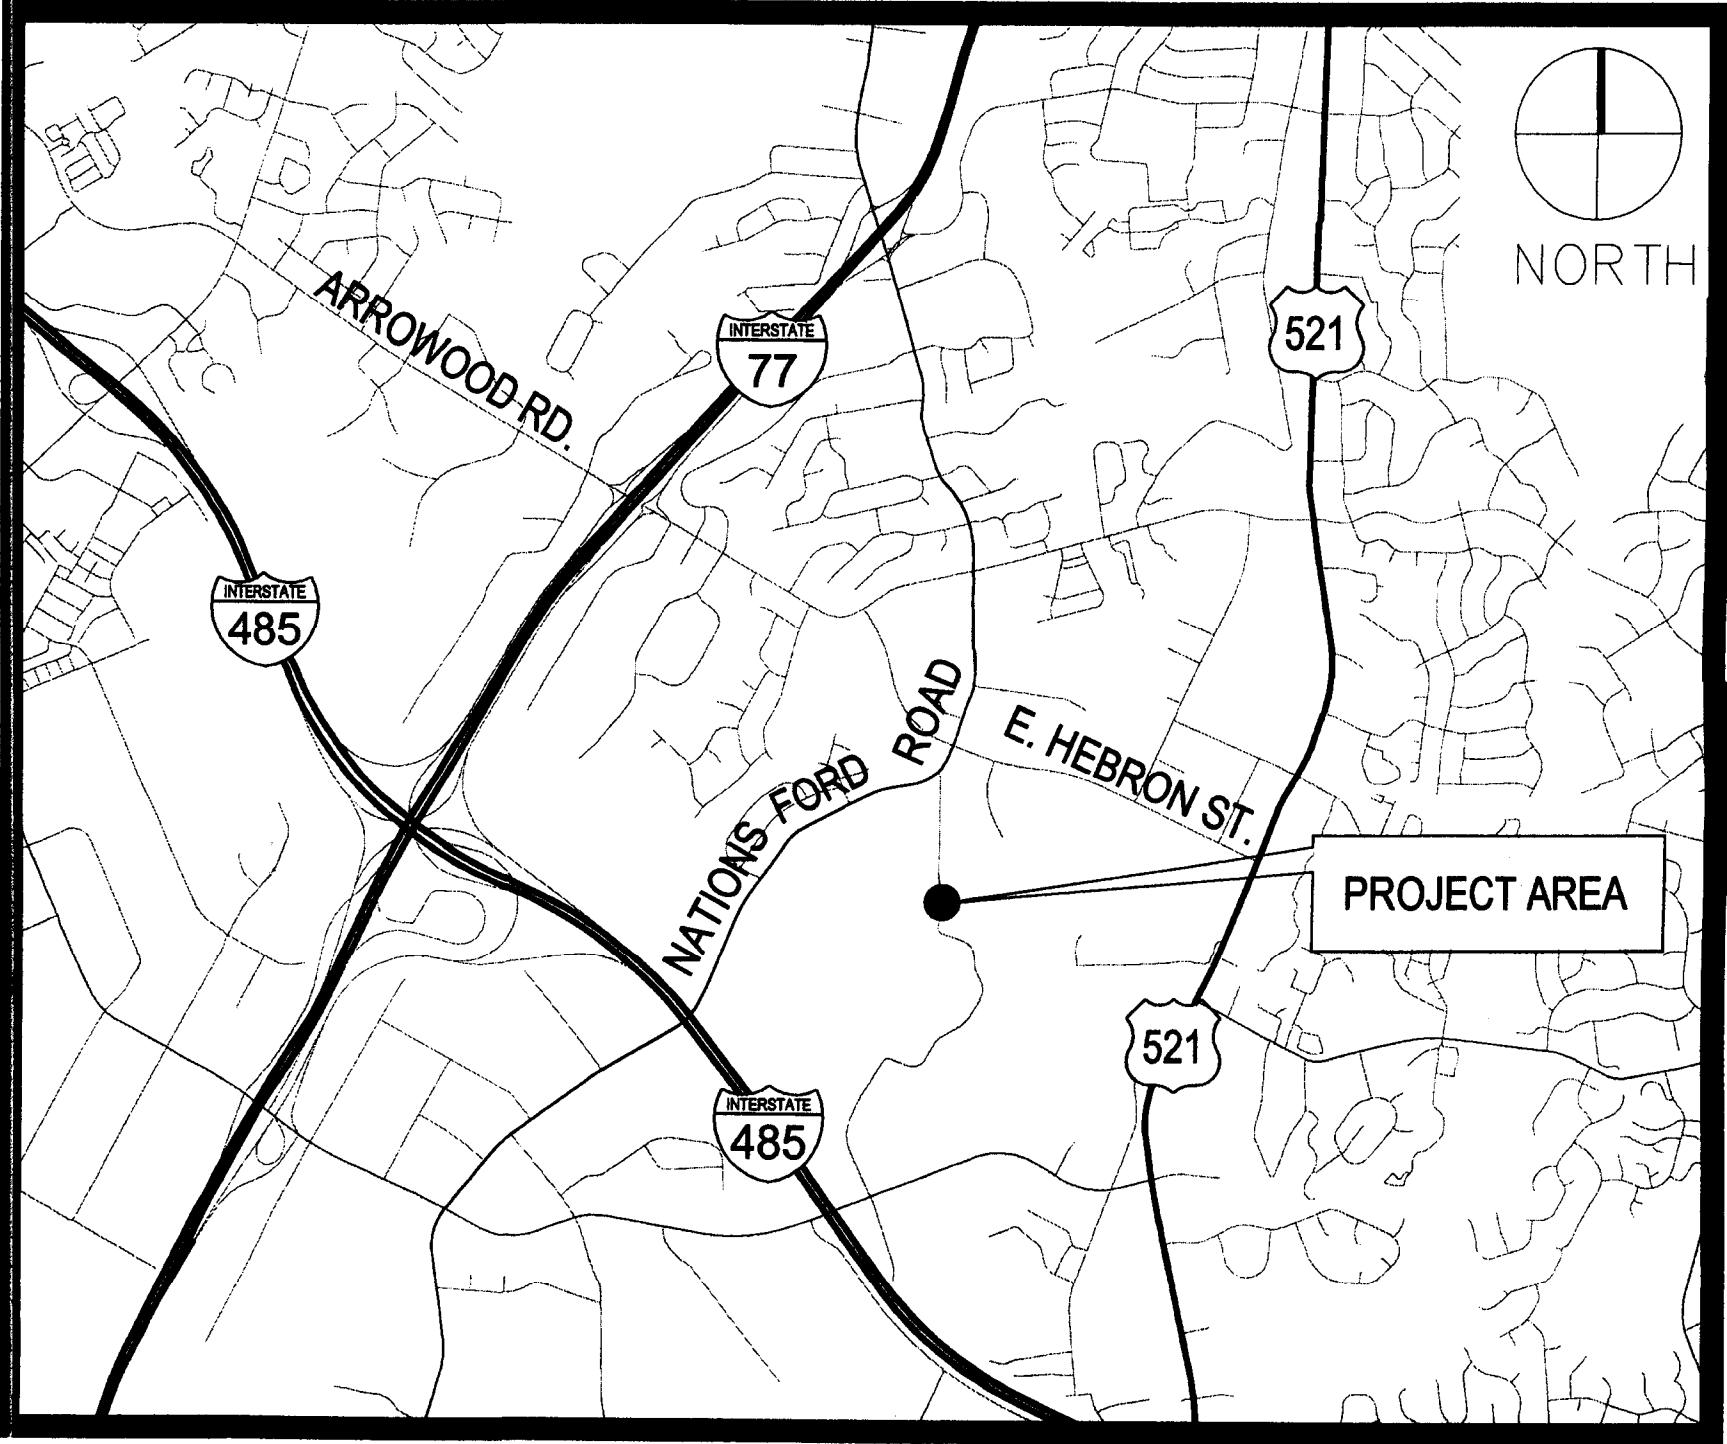

PROJECT LOCATION MAP
NOT TO SCALE

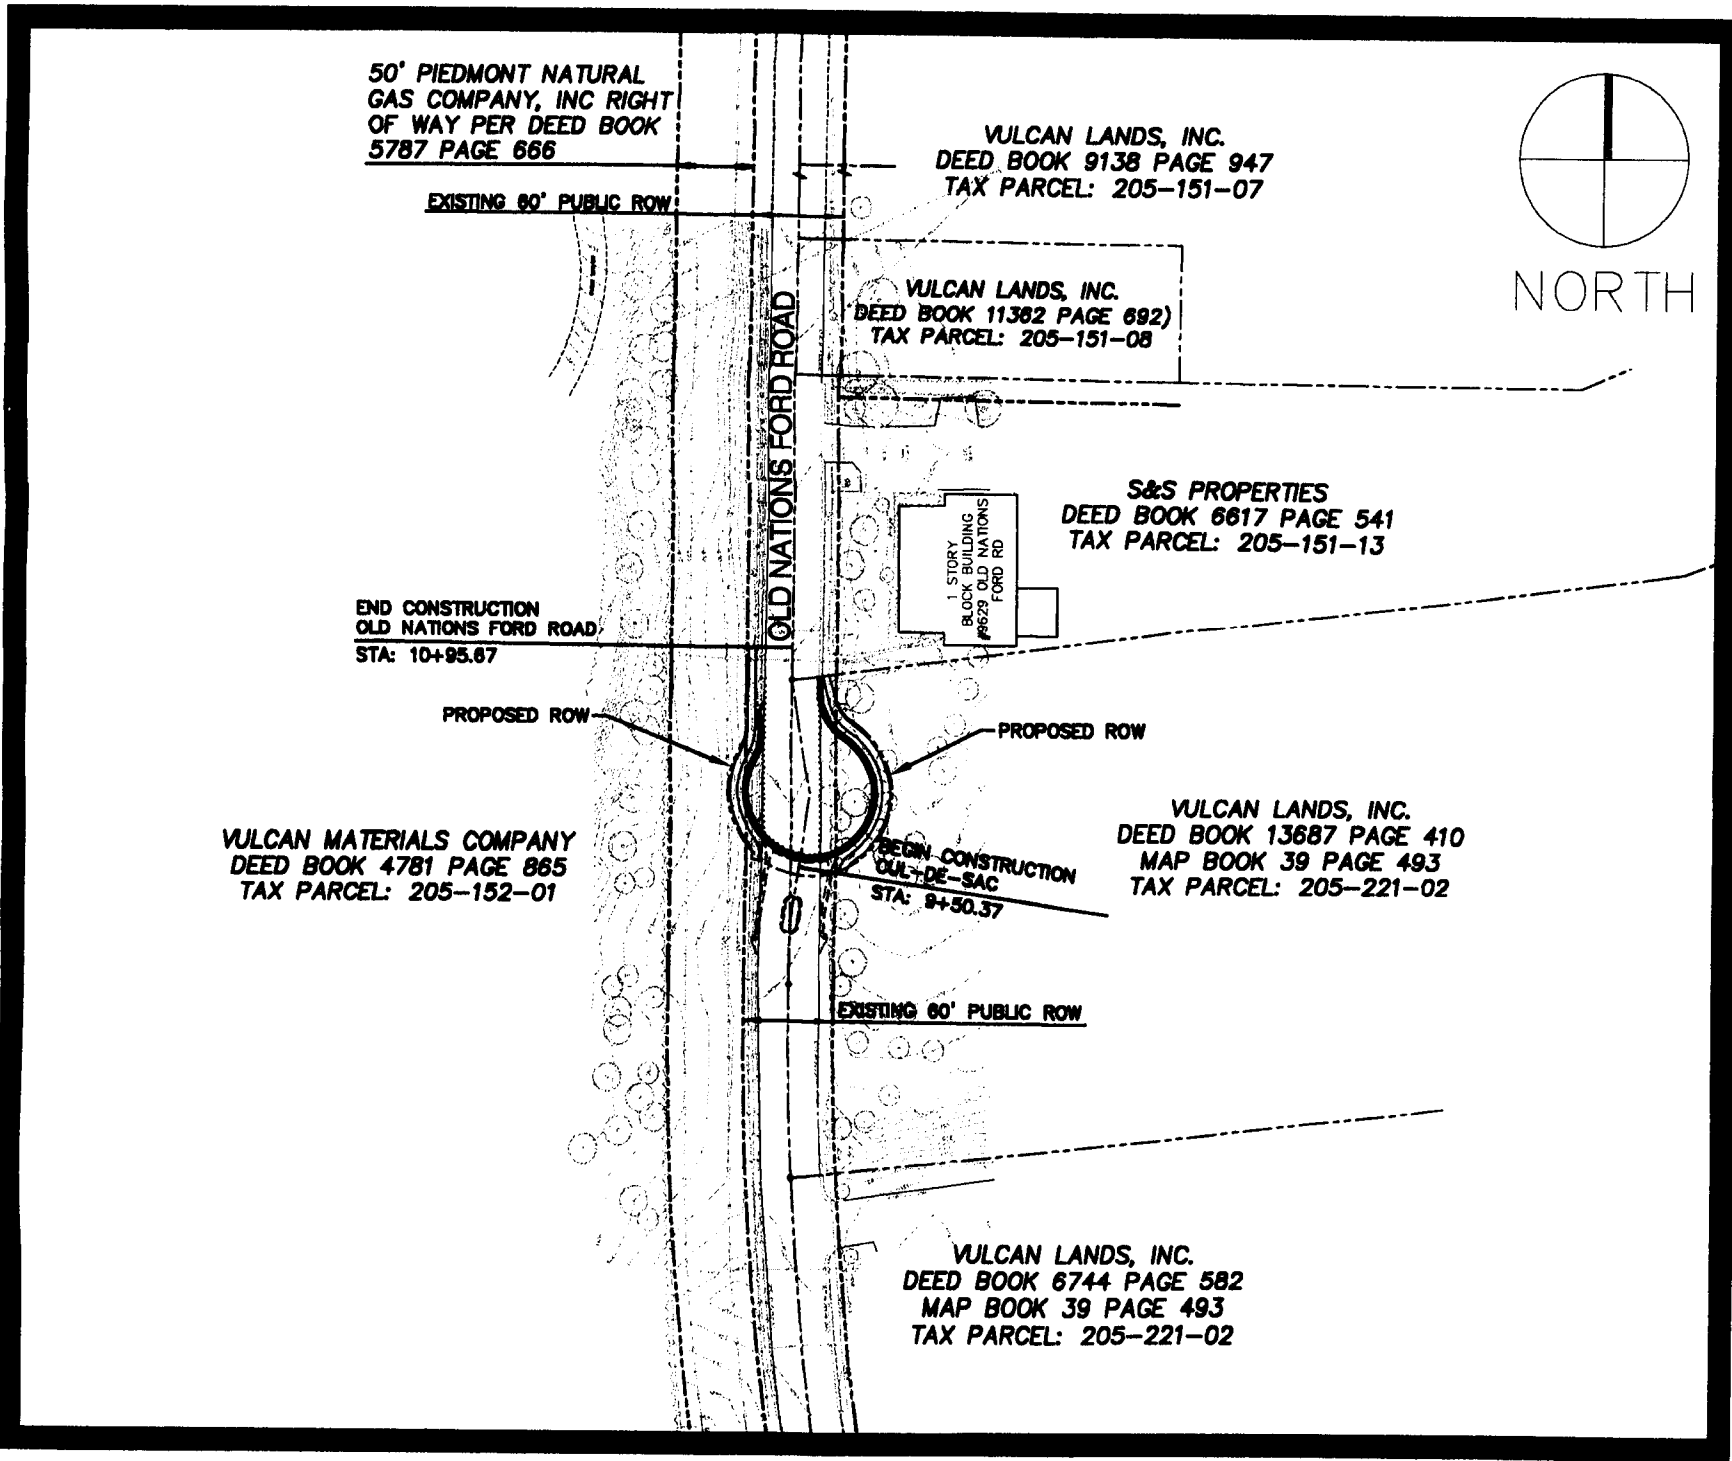

PROJECT SITE MAP
NOT TO SCALE

SHEET INDEX

SHEET #	DESCRIPTION
CO-1	COVER
GN-1	GENERAL NOTES
DET-1 - DET-2	GENERAL DETAILS
TY-1	TYPICAL SECTIONS
RD-1	ROADWAY PLAN
ID-1	CUL-DE-SAC DETAIL
TC-1 - TC-2	TRAFFIC CONTROL
EC-1	EROSION CONTROL PLAN
TN-1	TURNING MOVEMENT
X-1 - X-2	OLD NATIONS FORD ROAD CROSS SECTIONS

ROADWAY ENGINEER:

KIMLEY-HORN AND ASSOCIATES, INC.
4651 CHARLOTTE PARK DRIVE, SUITE 300
CHARLOTTE, NORTH CAROLINA 28217
(704) 333-5131 TEL
(704) 333-0845 FAX

CONTACT: TONY SPACEK, PE

SURVEYOR:

ESP ASSOCIATES
4601 CORPORATE DRIVE NW SUITE 165
CONCORD, NC 28027
PHONE: (704) 793-9855

CONTACT: SCOTT HUNTER, PLS




NOTES:

ATTENTION IS DRAWN TO THE FACT THAT THE SCALE OF THESE DRAWINGS MAY HAVE BEEN DISTORTED DURING THE REPRODUCTION PROCESS.

THIS DOCUMENT, TOGETHER WITH THE CONCEPTS AND DESIGNS PRESENTED HEREIN, AS AN INSTRUMENT OF SERVICE, IS INTENDED ONLY FOR THE SPECIFIC PURPOSE AND CLIENT FOR WHICH IT WAS PREPARED. REUSE OF AND IMPROPER RELIANCE ON THIS DOCUMENT WITHOUT WRITTEN AUTHORIZATION AND ADAPTATION BY KIMLEY-HORN AND ASSOCIATES, INC. SHALL BE WITHOUT LIABILITY TO KIMLEY-HORN AND ASSOCIATES, INC.

PREPARED IN THE OFFICE OF:

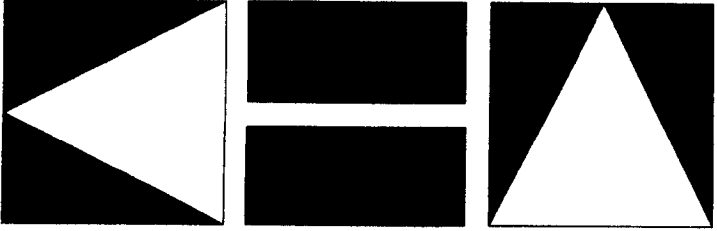

**Kimley-Horn
and Associates, Inc.**

SUITE 300, 4651 CHARLOTTE PARK DRIVE, CHARLOTTE, NORTH CAROLINA 28217
PHONE: (704) 333-5131 FAX: (704) 333-0845


REV.	DATE	REVISIONS	PAGES

DATE 5-13-2009	FILE NUMBER 018499000	SHEET NUMBER CO-1	TOTAL SHEETS 13
-------------------	--------------------------	----------------------	--------------------

COPYRIGHT © 2009
KIMLEY-HORN AND ASSOCIATES, INC.

APPROVED FOR
CONSTRUCTION
5/20/2009
[Signature]

Drawing name: k:\CHL_Roadway\018499 Vulcan\000 Cul-de-Sac\04_CADD\ROADWAY\02_PLANS\499000-RD01-COVR.dwg
by: jude.digiovanni
May 13, 2009 7:15am
C01-COVER

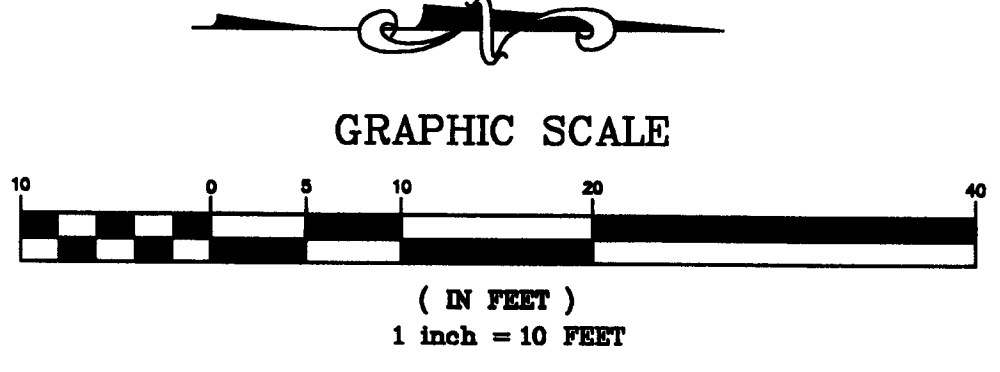

THIS DOCUMENT, TOGETHER WITH THE CONCEPTS AND DESIGNS PRESENTED HEREIN, AS AN INSTRUMENT OF SERVICE, IS INTENDED ONLY FOR THE SPECIFIC PURPOSE AND CLIENT FOR WHICH IT WAS PREPARED. REUSE OF AND IMPROPER RELIANCE ON THIS DOCUMENT WITHOUT WRITTEN AUTHORIZATION AND ADAPTATION BY KIMLEY-HORN AND ASSOCIATES, INC. SHALL BE WITHOUT LIABILITY TO KIMLEY-HORN AND ASSOCIATES, INC.