


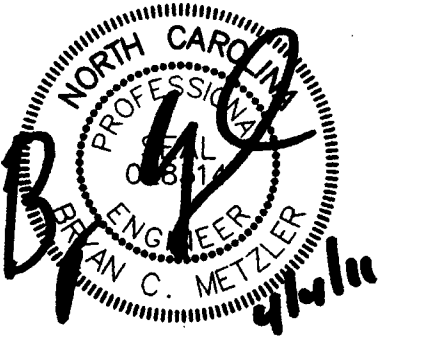

Lennar

14120 Ballantyne Corporate Place
Suite 400
Charlotte, NC 28277

Planters Walk II


Charlotte, North Carolina

Site Plan

APPROVED FOR
CONSTRUCTION
CMPC

PROJECT NUMBER: 03016919
DRAWN BY: EEP
DESIGNED BY: SRT
ISSUE DATE: 8/15/06

6 4/4/11 EEP GRADING AND STORM REVISIONS
5 5/14/07 DBR REVISED SWPE @ LOT 77
4 4/18/07 DBR REVISED SWPE
3 2/21/07 DBR PER CITY OF CHARLOTTE COMMENTS
2 1/3/07 EEB PER CITY OF CHARLOTTE COMMENTS
1 10/9/06 DBR PER CITY OF CHARLOTTE COMMENTS
NO. DATE: BY: REVISIONS:

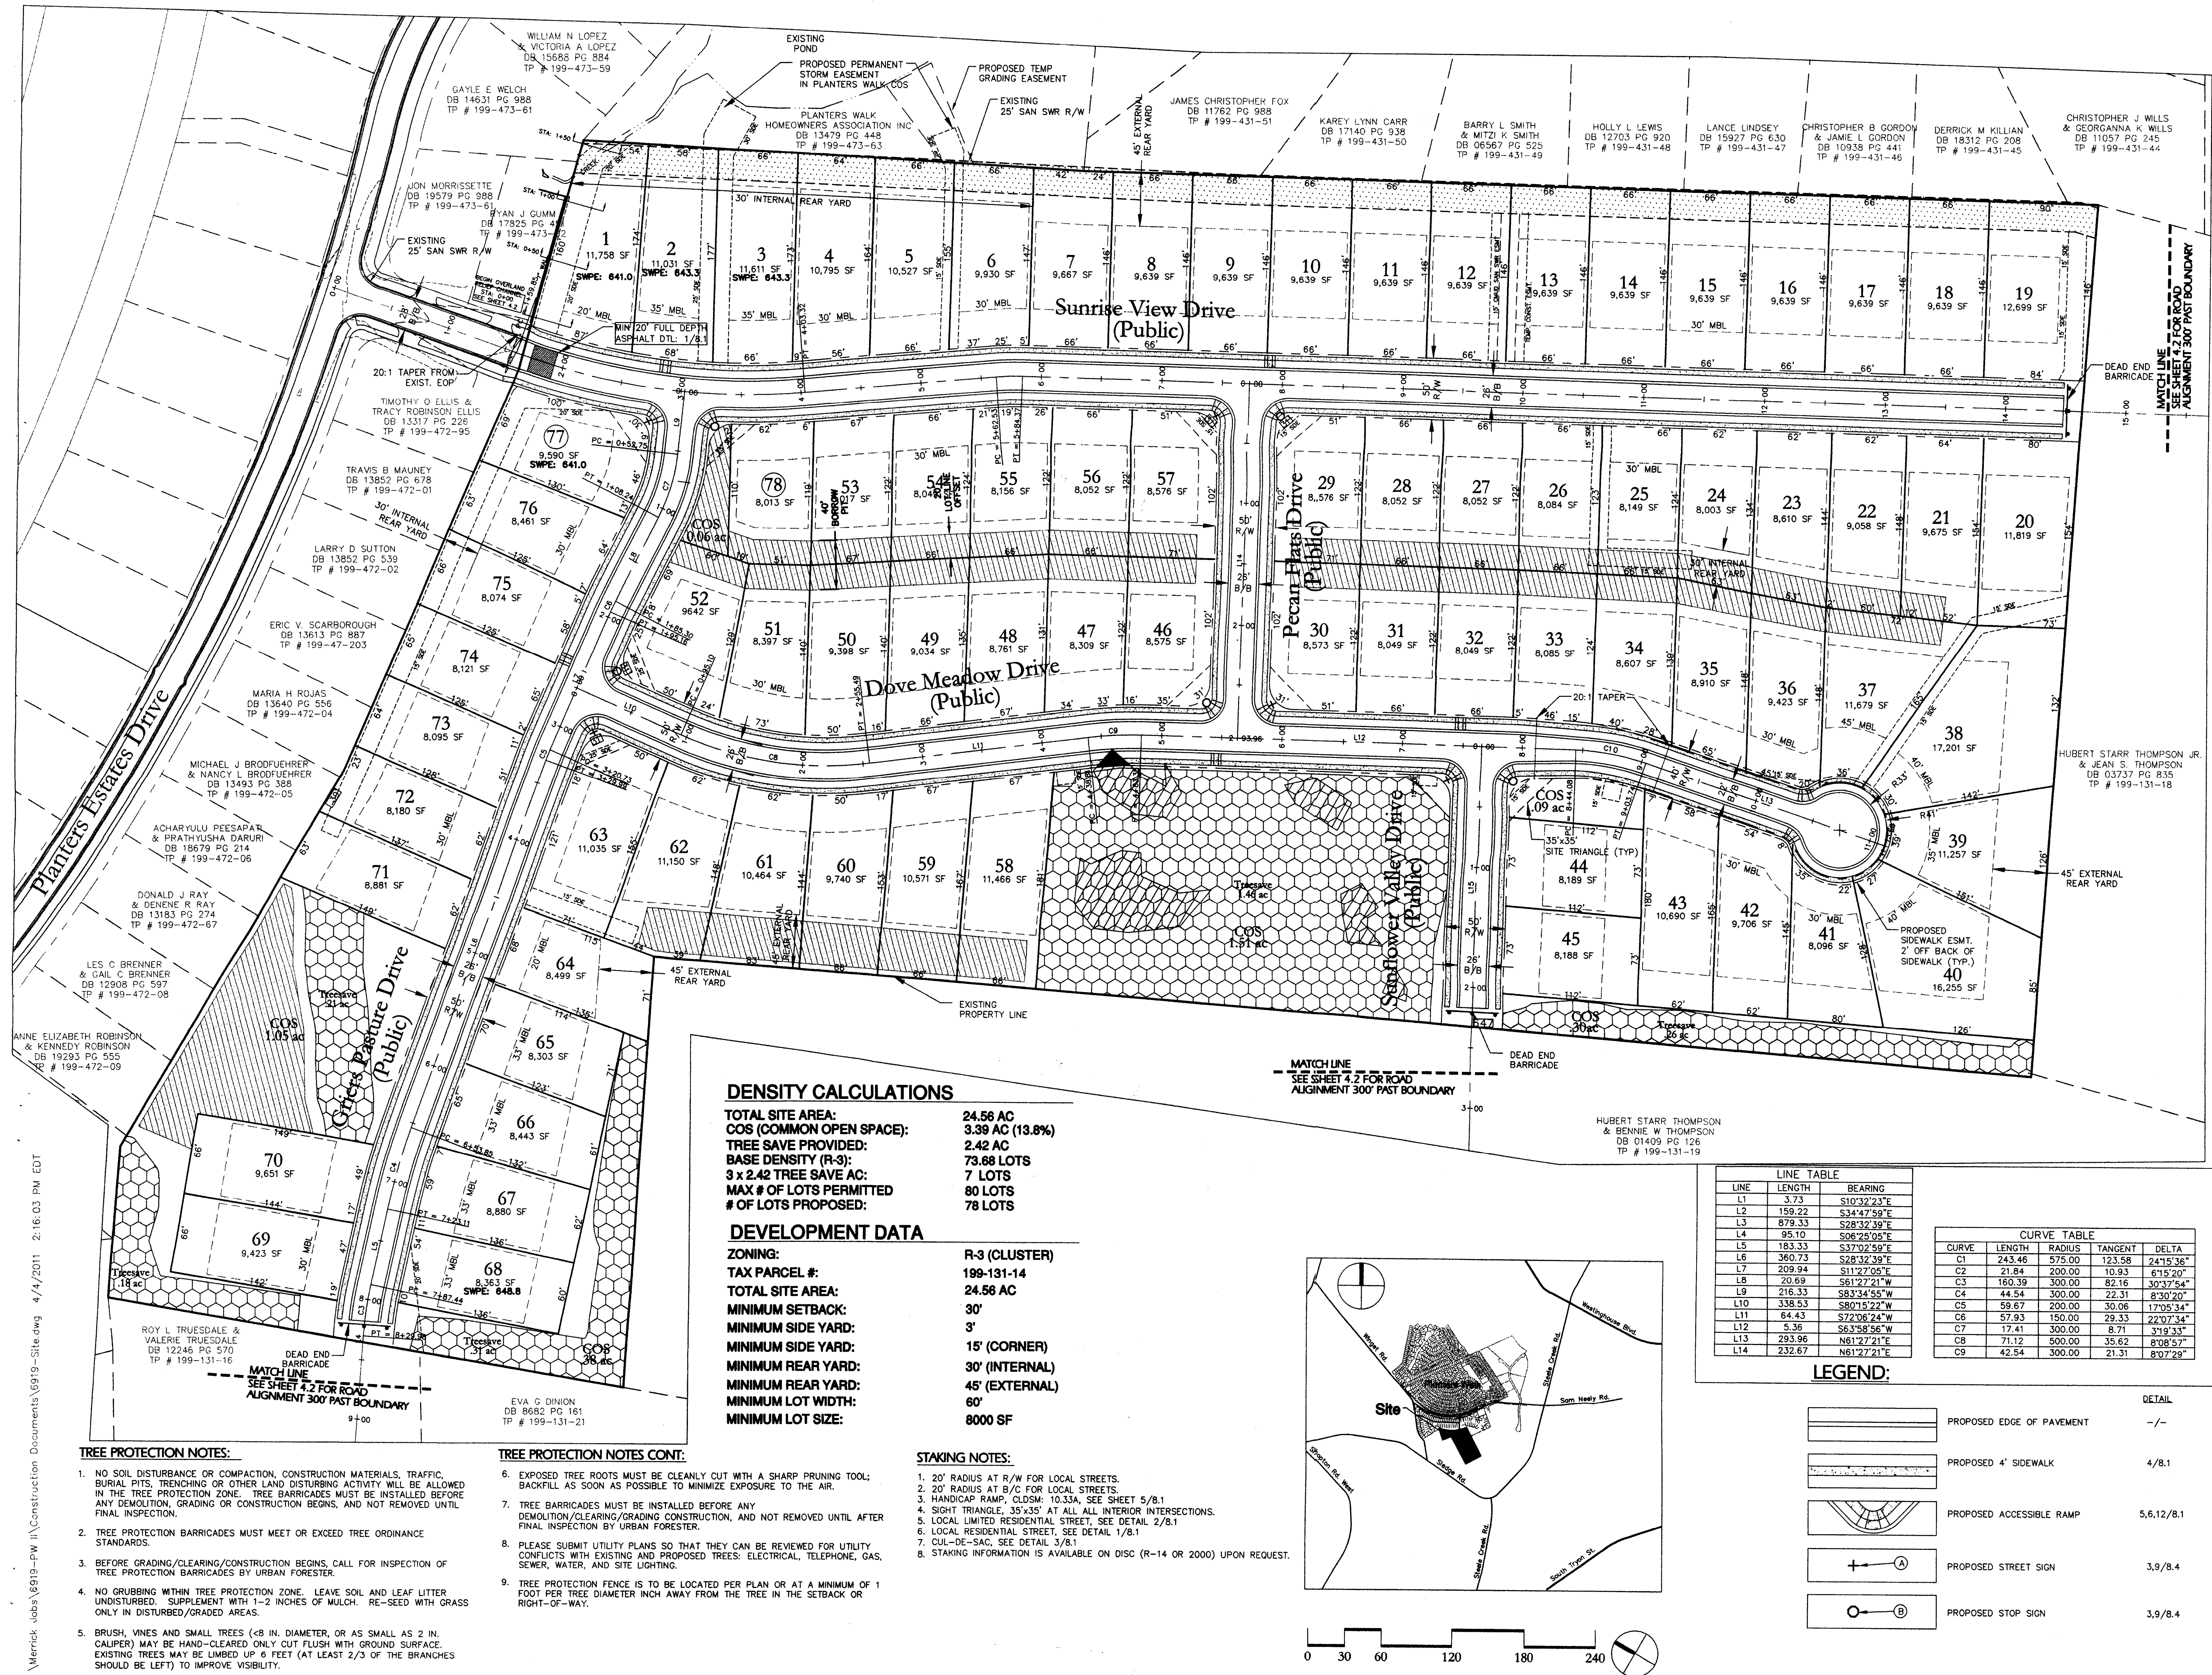

Turnbull Metzler
design



1001 Morehead Square Dr. Suite 530
Charlotte, North Carolina 28203-4267
phone 704.529.6500 fax 704.522.0882

LAND DEVELOPMENT DESIGN SERVICES



NC ENGINEERING FIRM F-0908

This and any other electronic media counterpart is an instrument of service prepared by Merrick & Company for a defined project. It is not intended or represented to be suitable for reuse in whole or in part on extensions of the project or on any other project. Reuse or modification, of any utilization if not a finished instrument, without the prior express written consent of Merrick & Company shall be at the sole risk for the unauthorized user without liability or loss exposure to Merrick & Company. 2011©



Lennar

14120 Ballantyne Corporate Place
Suite 400
Charlotte, NC 28277

Planters Walk II

Charlotte, North Carolina





Site Plan

APPROVED FOR
CONSTRUCTION
CMPC

PROJECT NUMBER: 03076919
DRAWN BY: EEP
DESIGNED BY: SRT
ISSUE DATE: 8/15/06


6	4/4/11	EEP	GRADING AND STORM REVISIONS
5	5/14/07	DBR	REVISED SWPE @ LOT 77
4	4/18/07	DBR	REVISED SWPE
3	2/21/07	DBR	PER CITY OF CHARLOTTE COMMENTS
2	1/3/07	EEP	PER CITY OF CHARLOTTE COMMENTS
1	10/9/06	DBR	PER CITY OF CHARLOTTE COMMENTS
NO. DATE BY: REVISIONS:			

4.2

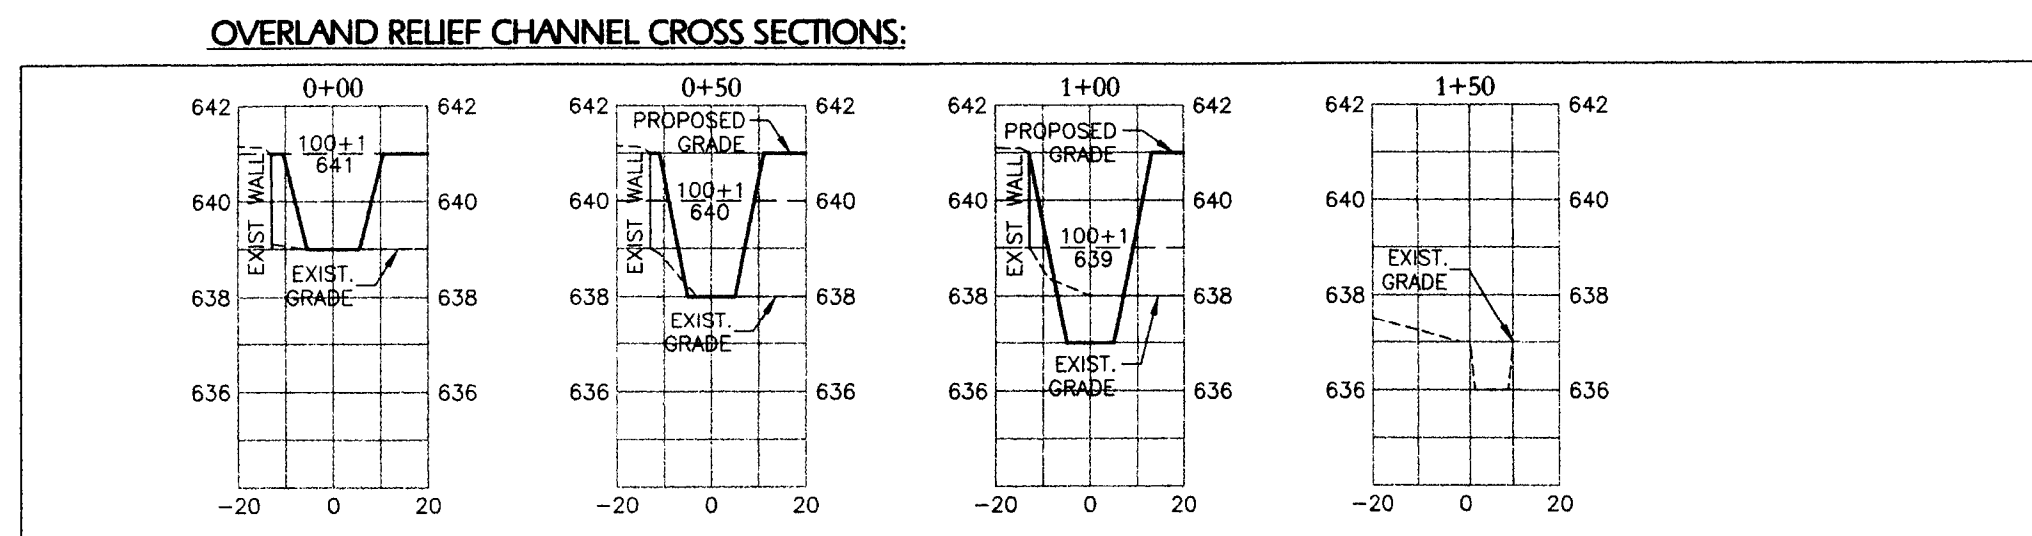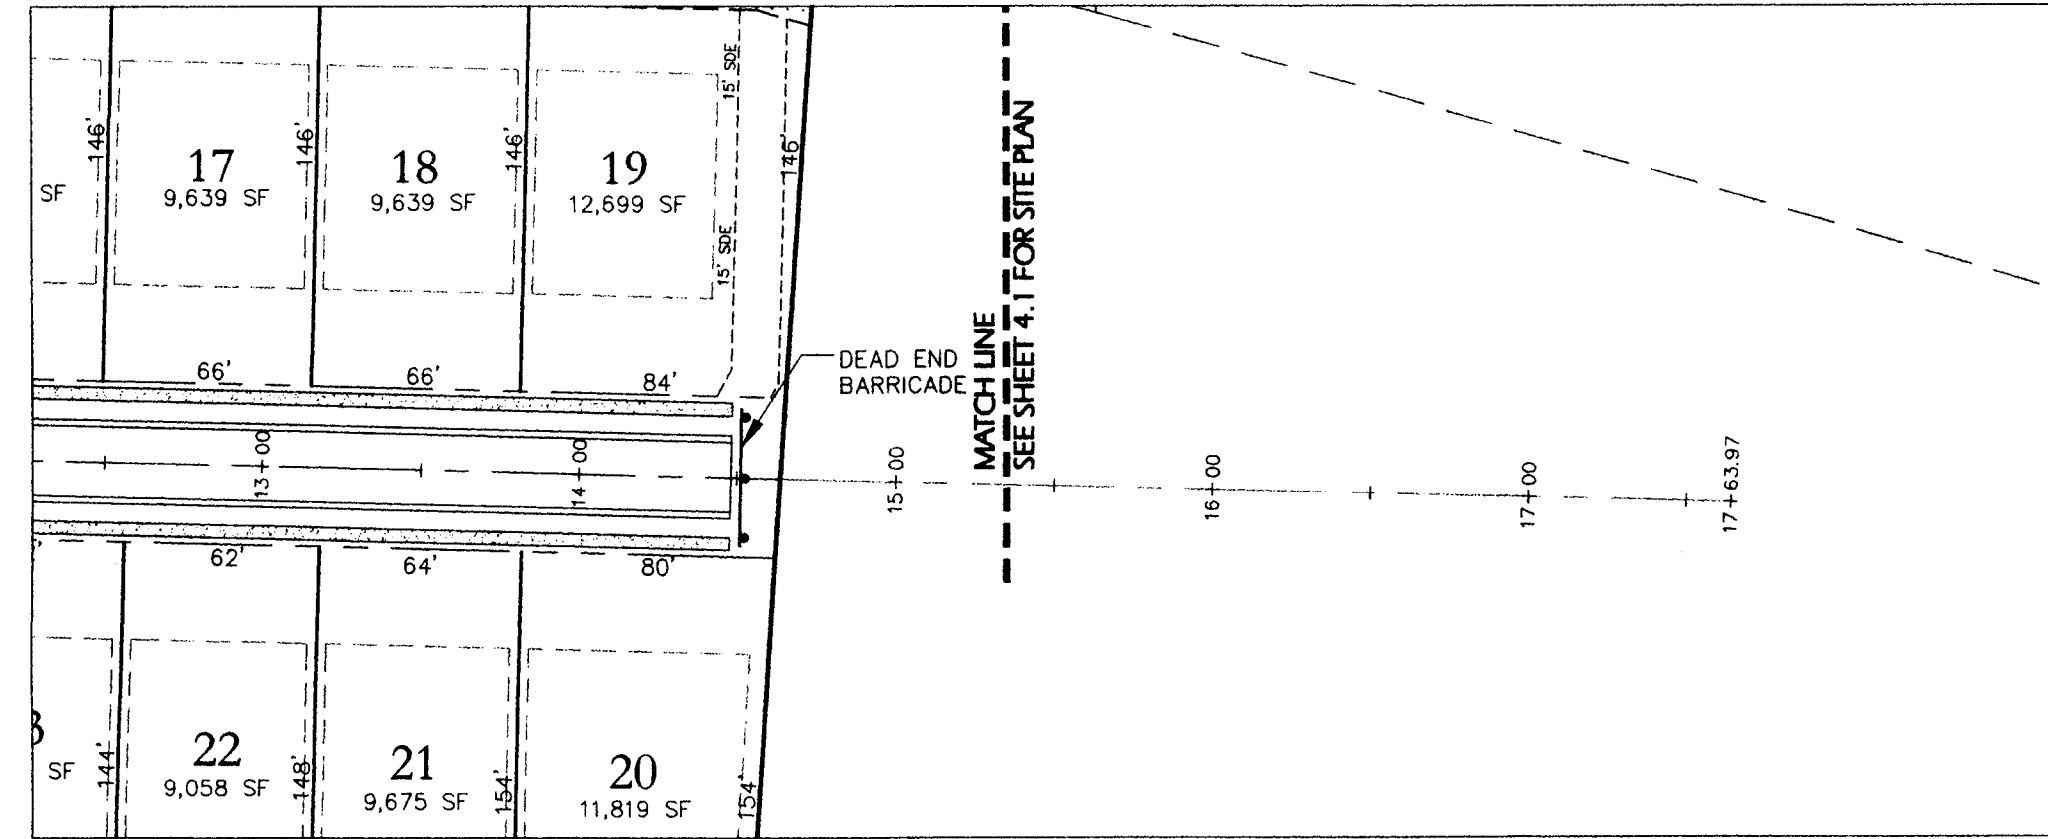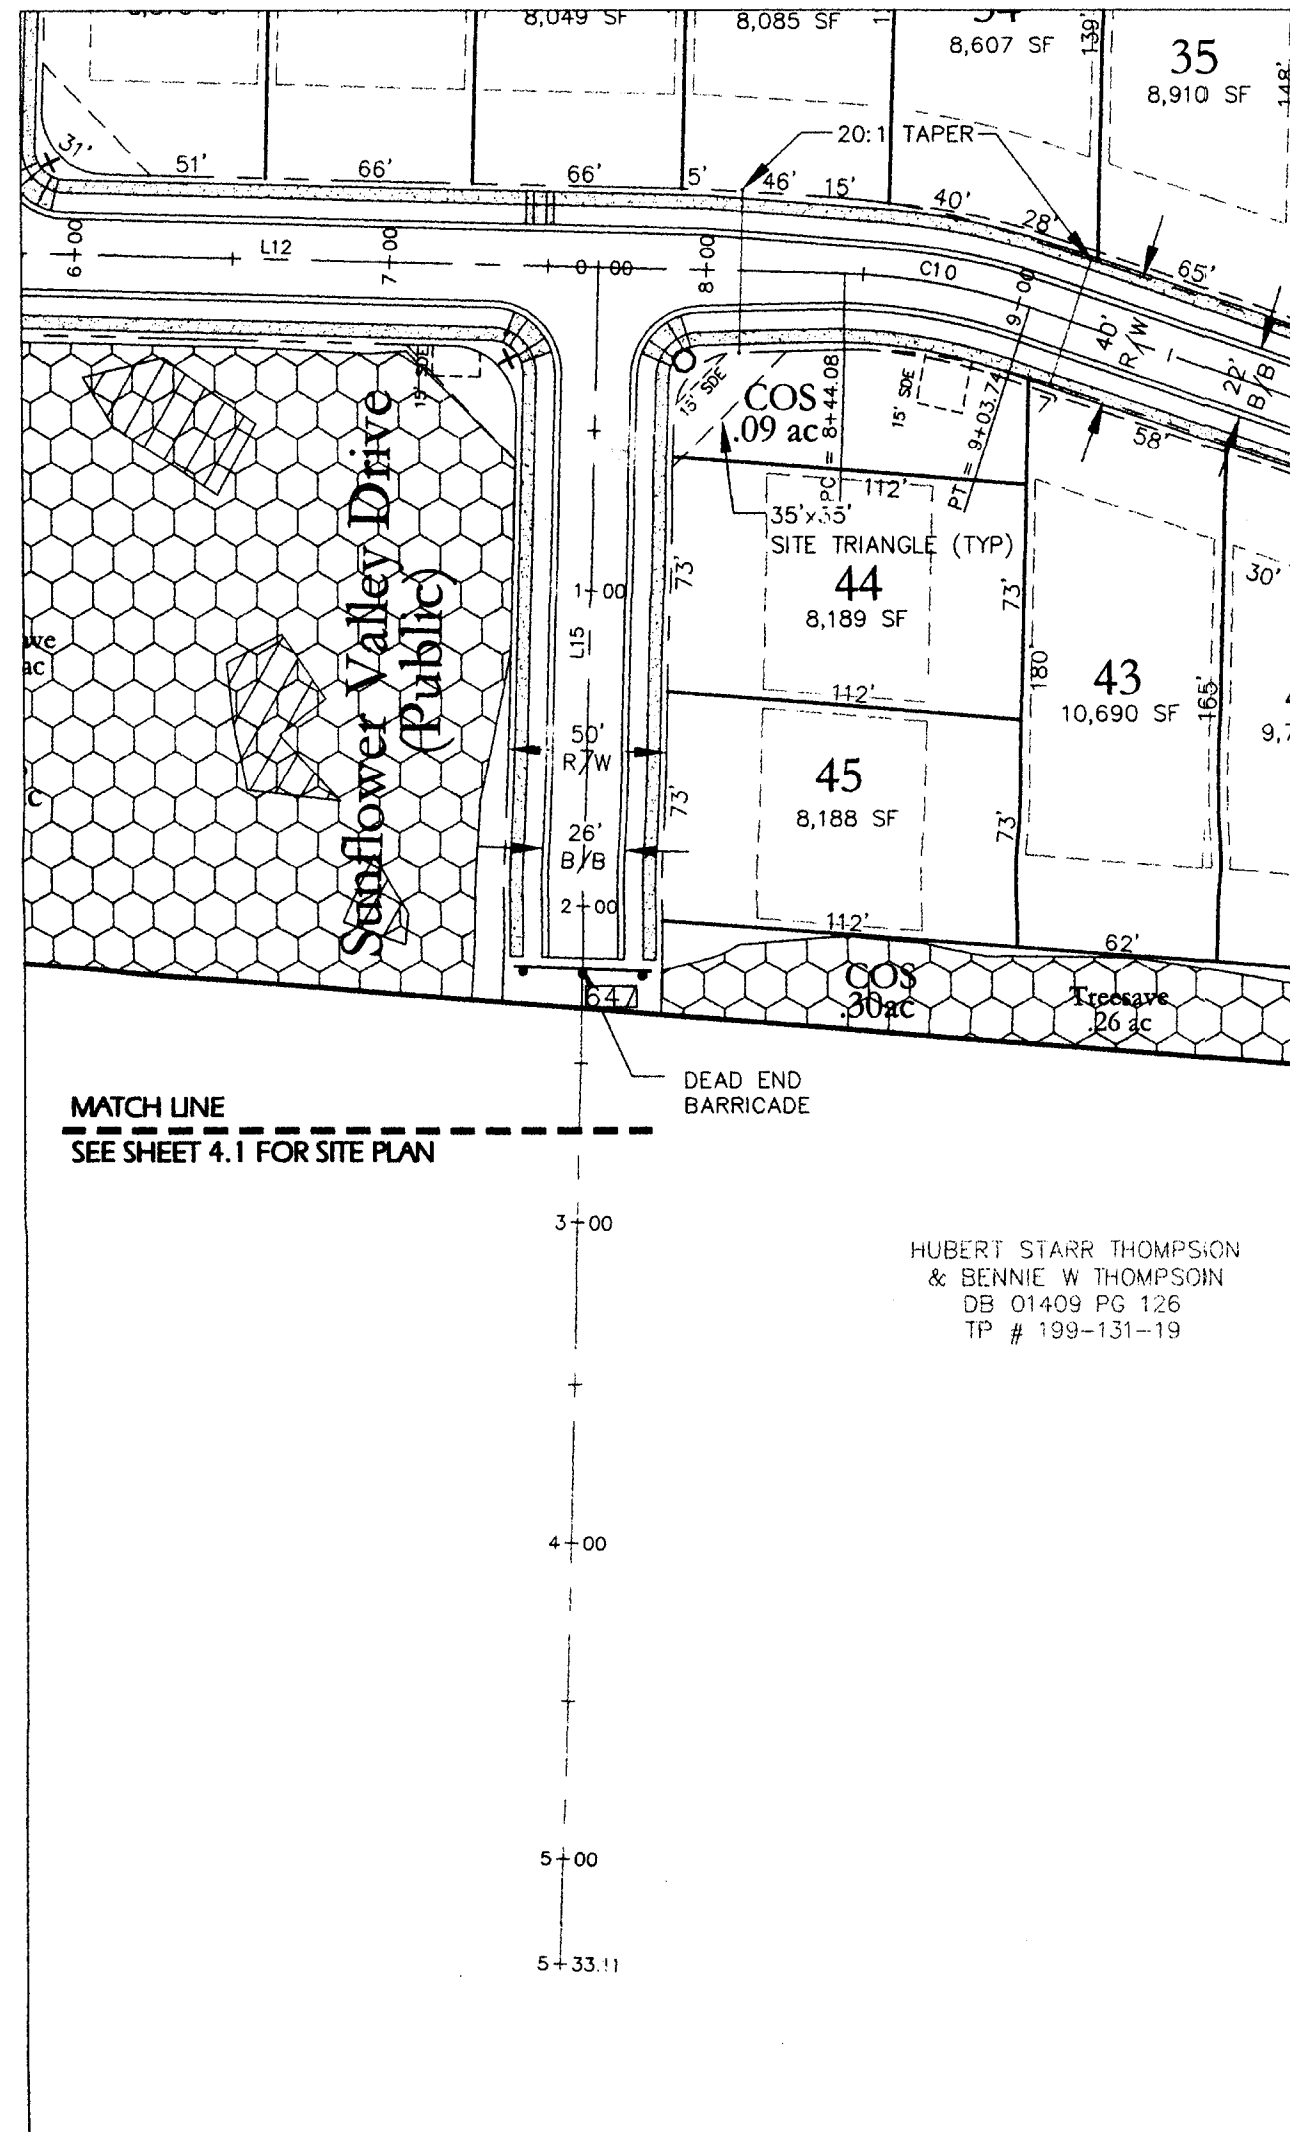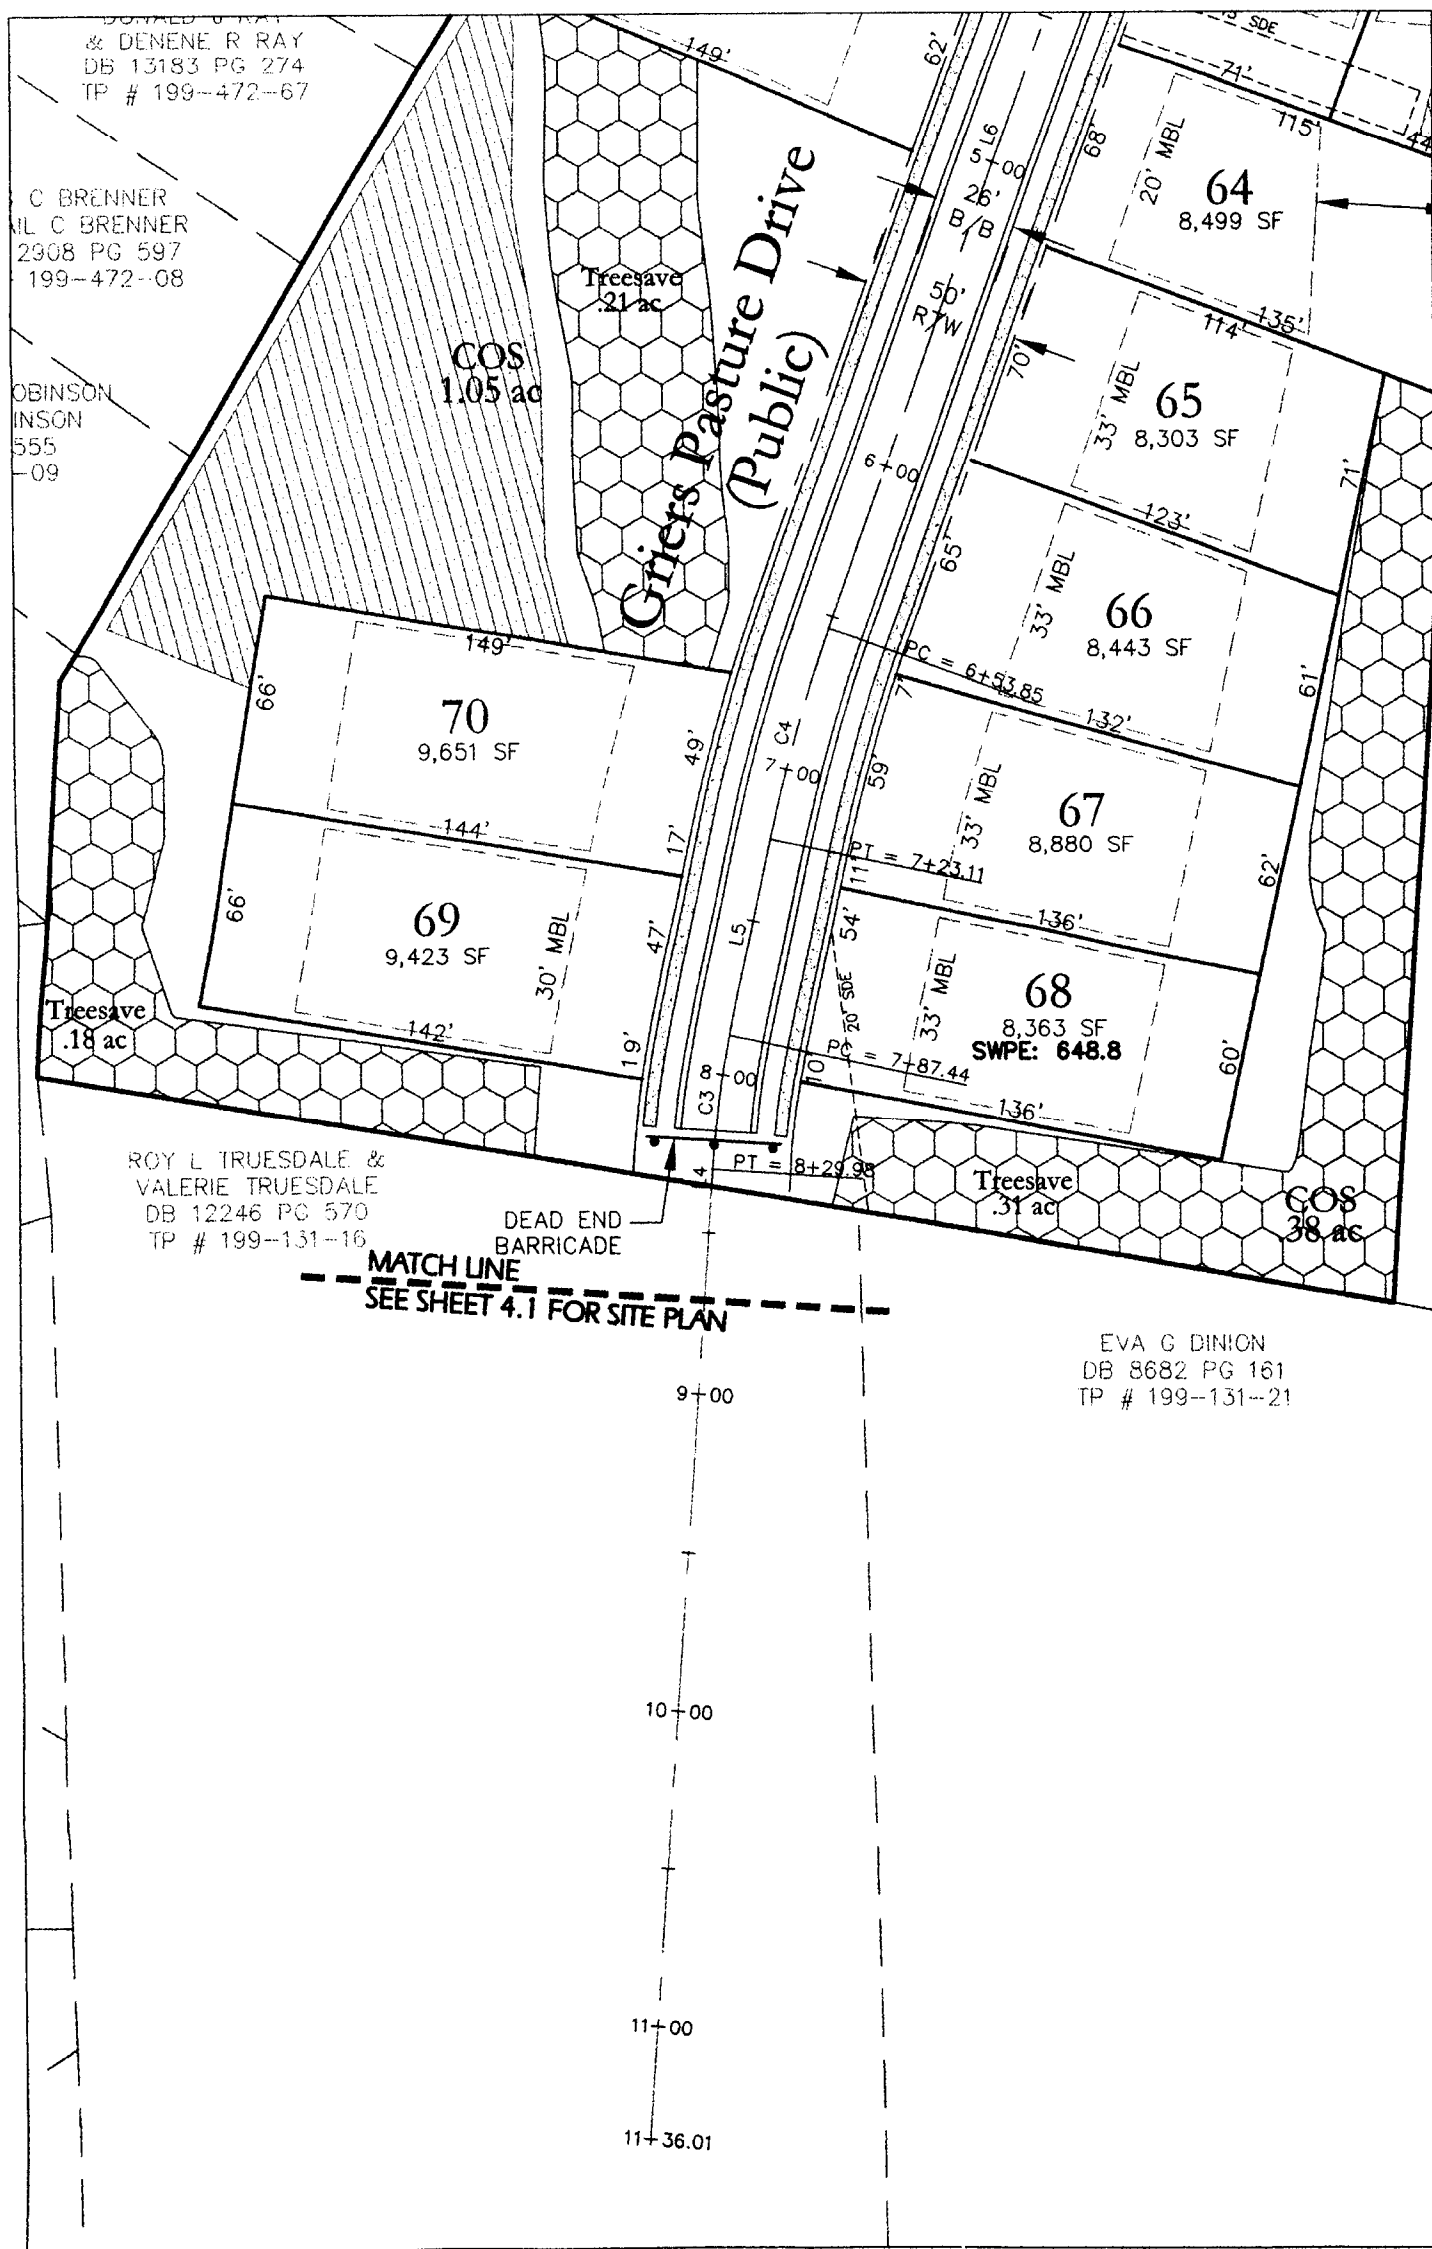

HORIZONTAL SCALE 1"=40'
VERTICAL SCALE 1"=4'

OVERLAND RELIEF CHANNEL:

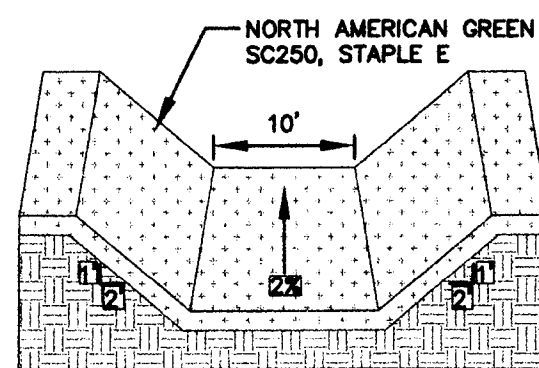

TYPICAL SECTION
NOT TO SCALE

