
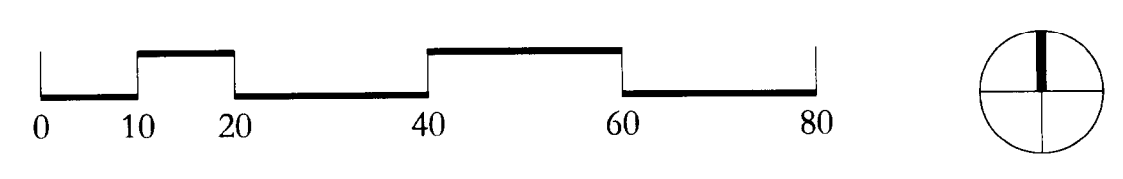
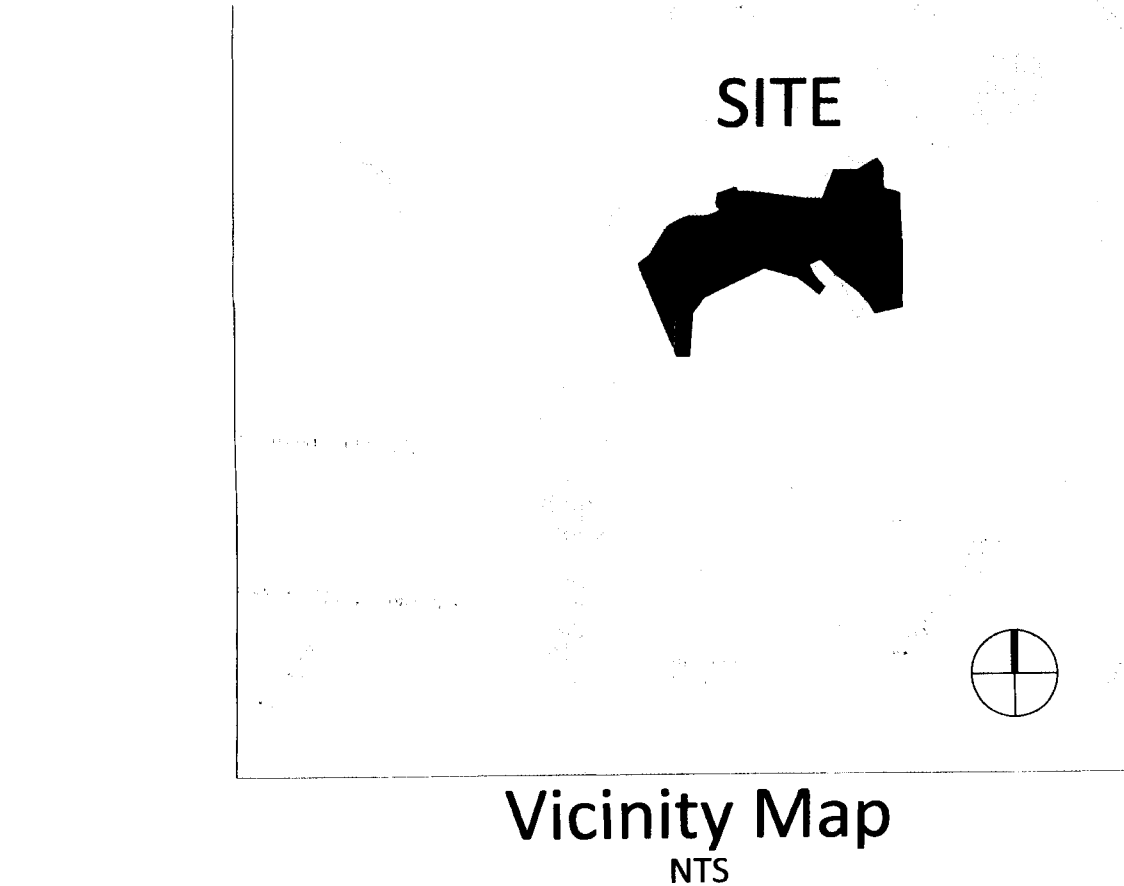


STAKING AND MATERIALS LEGEND


SYMBOL	DETAIL				
	PROPOSED HANDICAP SPACE	CLDS #50.10A		PROPOSED 1'-6\"/>	10/L7.0 CLDS #10.17A CLDS #10.17C
	ACCESSIBLE RAMP	3/L7.1		INTERIOR BICYCLE RACK LOCATIONS	
	PROPOSED SIDEWALK	CLDS #10.22		PROPOSED STOP SIGN TO BE INSTALLED BY DEVELOPER AT INTERSECTIONS	MUTCD R1-1 24 x 24
	PROPOSED HANDICAP RAMP	CLDS #10.32A CLDS #10.32B		ADA SIGNAGE AREA OF RESCUE ASSISTANCE 1/32\"/>	
	PROPOSED HEAVY DUTY ASPHALT	6/L7.0		ZONING BOUNDARY	
	PROPOSED HEAVY DUTY CONCRETE	-/-		PROPOSED GUARD RAIL	18/L7.0

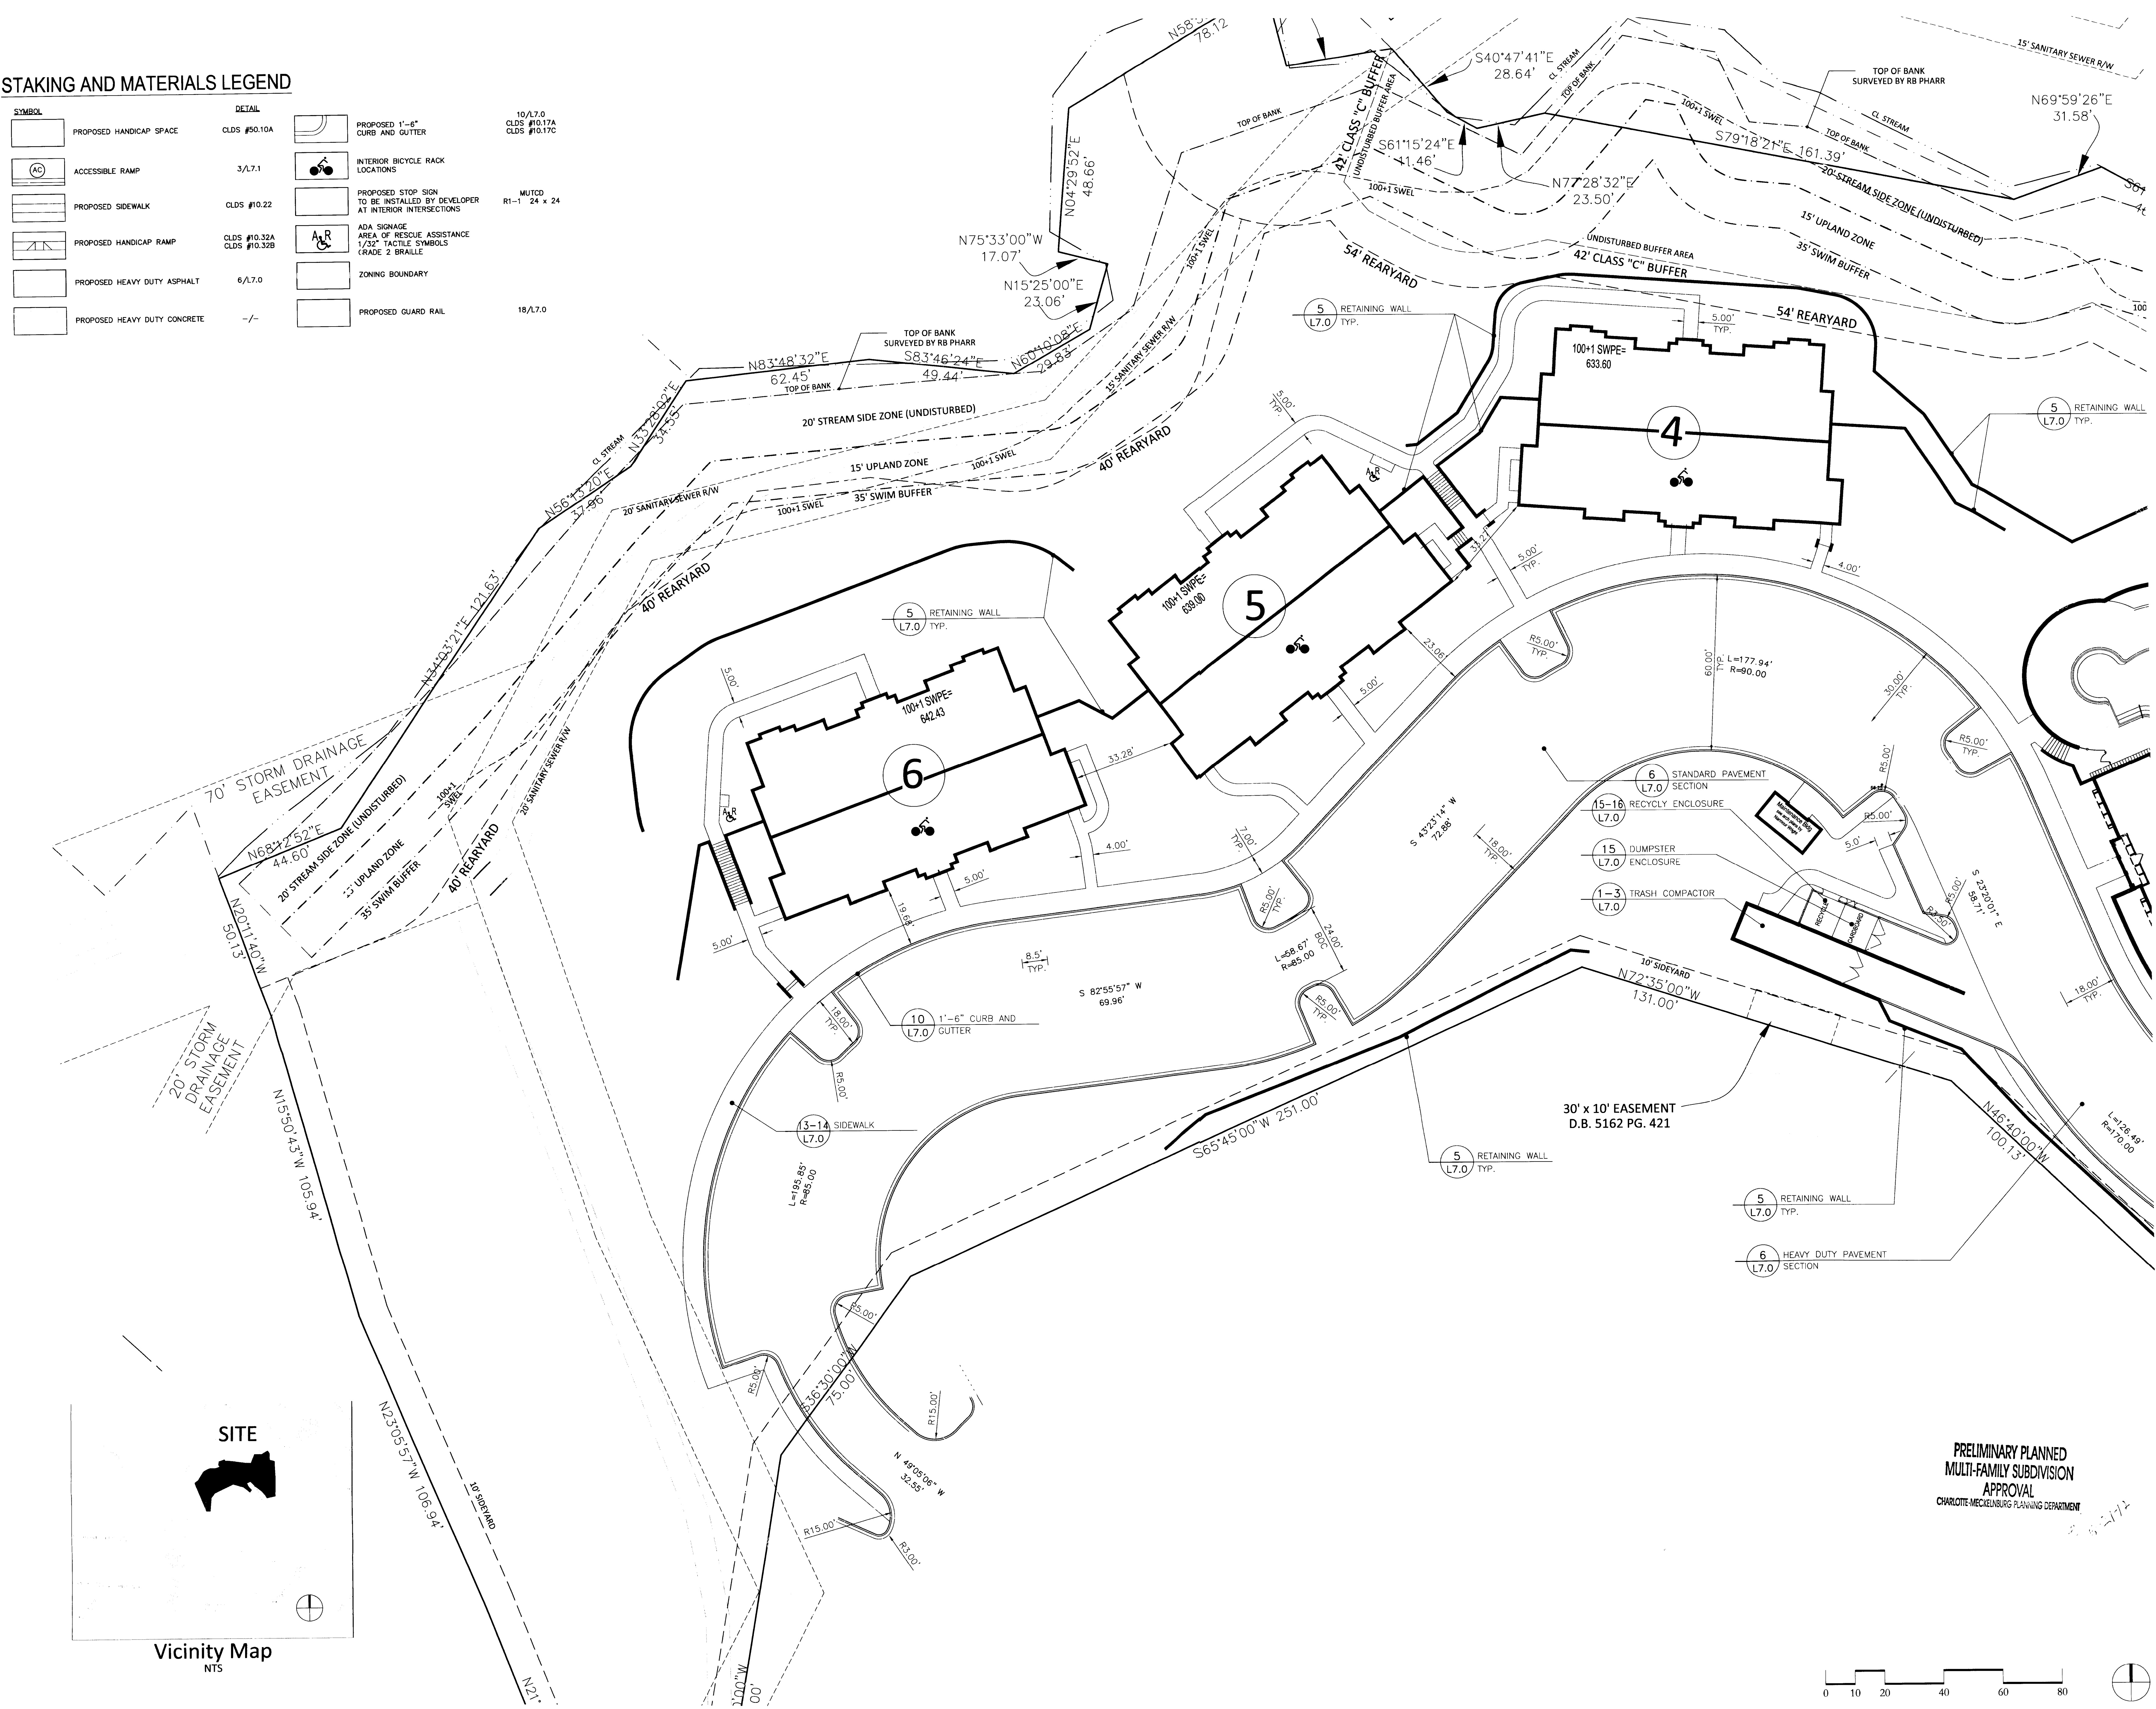

Walden Station
Phase II

Charlotte, North Carolina
Mecklenburg County

440 West Market Street
P.O. Box 930
Greensboro, North Carolina 27402

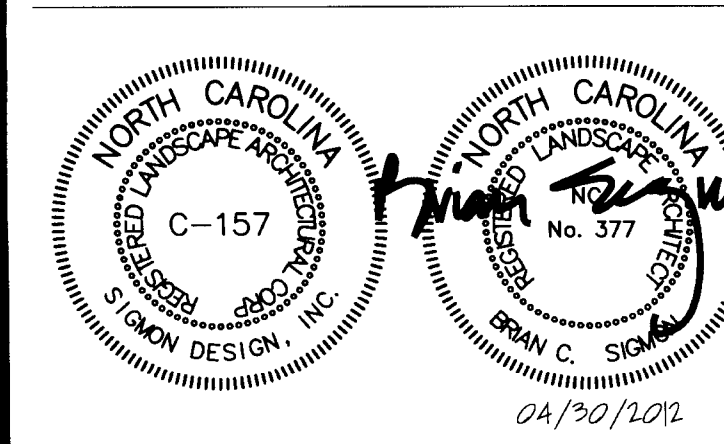

THE DRAWINGS AND THE DESIGN SHOWN THEREON ARE INSTRUMENTS OF SIGNON DESIGN, P.A. THE REPRODUCTION OR UNAUTHORIZED USE OF THE DOCUMENTS WITHOUT THE CONSENT OF SIGNON DESIGN, P.A. IS PROHIBITED. ©2011

project number	10001
drawn by	JKK
designed by	EIL
issue date	02/07/2012



revisions		
1.	02/07/2012	EIL Rev per revised building footprint
2.	03/22/2012	EIL Rev per review comments
3.	04/30/2012	EIL Rev per review comments
4.		
5.		
6.		
7.		
8.		
9.		
10.		
11.		

Site Plan



STAKING AND MATERIALS LEGEND


SYMBOL	DETAIL
	PROPOSED HANDICAP SPACE CLDS #50.10A
	ACCESSIBLE RAMP 3/L7.1
	PROPOSED SIDEWALK CLDS #10.22
	PROPOSED HANDICAP RAMP CLDS #10.32A CLDS #10.32B
	PROPOSED HEAVY DUTY ASPHALT 6/L7.0
	PROPOSED HEAVY DUTY CONCRETE -/-
	PROPOSED 1'-6" CURB AND GUTTER 10/L7.0 CLDS #10.17A CLDS #10.17C
	INTERIOR BICYCLE RACK LOCATIONS
	PROPOSED STOP SIGN TO BE INSTALLED BY DEVELOPER AT INTERIOR INTERSECTIONS MUTCD R1-1 24 x 24
	ADA SIGNAGE AREA OF RESCUE ASSISTANCE 1/32" TACTILE SYMBOLS GRADE 2 BRAILLE
	ZONING BOUNDARY
	PROPOSED GUARD RAIL 18/L7.0

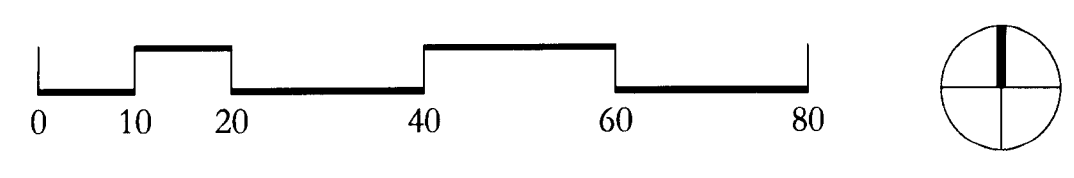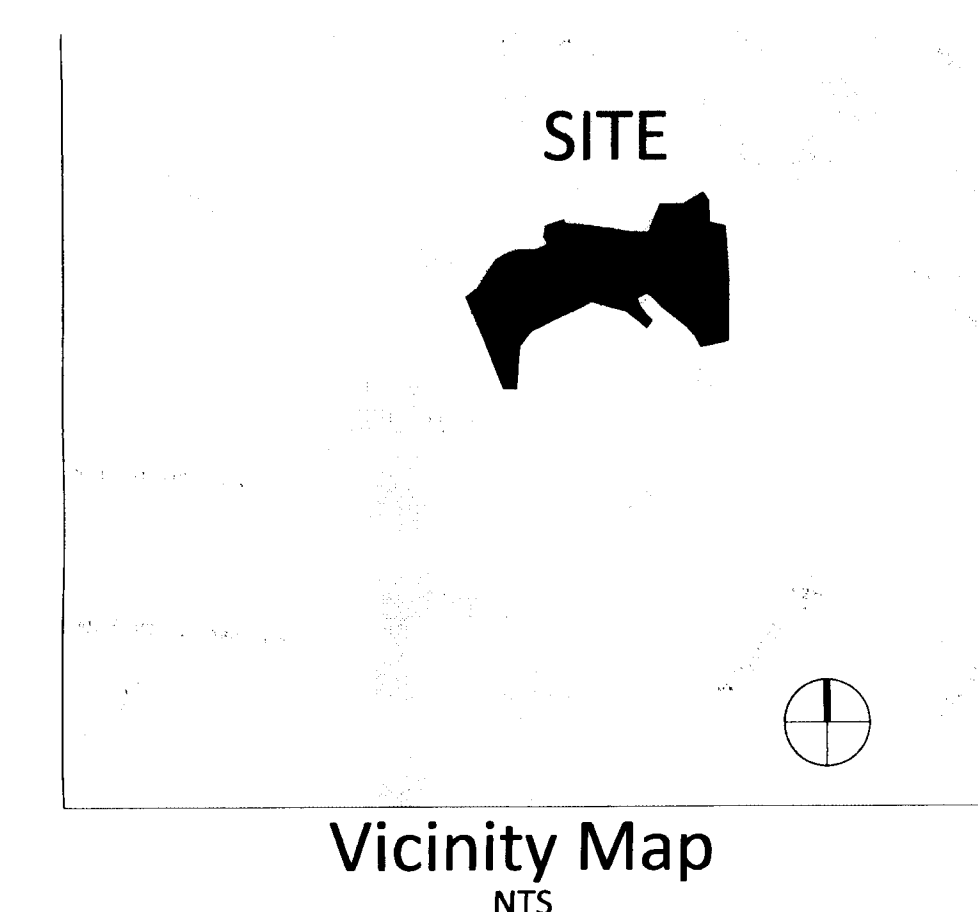

Walden Station
Phase II

Charlotte, North Carolina
Mecklenburg County

440 West Market Street
P.O. Box 930
Greensboro, North Carolina 27402

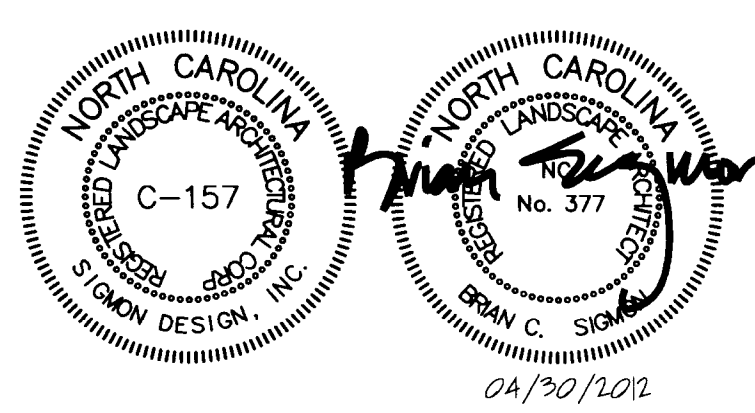

THE DRAWINGS AND THE DESIGN SHOWN THEREON ARE INSTRUMENTS OF SIGMON DESIGN, P.A. THE REPRODUCTION OR UNAUTHORIZED USE OF THE DOCUMENTS WITHOUT THE CONSENT OF SIGMON DESIGN, P.A. IS PROHIBITED.

project number	10001
drawn by	JKK
designed by	EJL
issue date	02/07/2012

revisions	
1. 02/07/2012	EJL Rev per revised building footprint
2. 03/22/2012	EJL Rev per review comments
3. 04/30/2012	EJL Rev per review comments
4.	
5.	
6.	
7.	
8.	
9.	
10.	
11.	

Site Plan

PRELIMINARY PLANNED
MULTI-FAMILY SUBDIVISION
APPROVAL
CHARLOTTE-MECKLENBURG PLANNING DEPARTMENT