


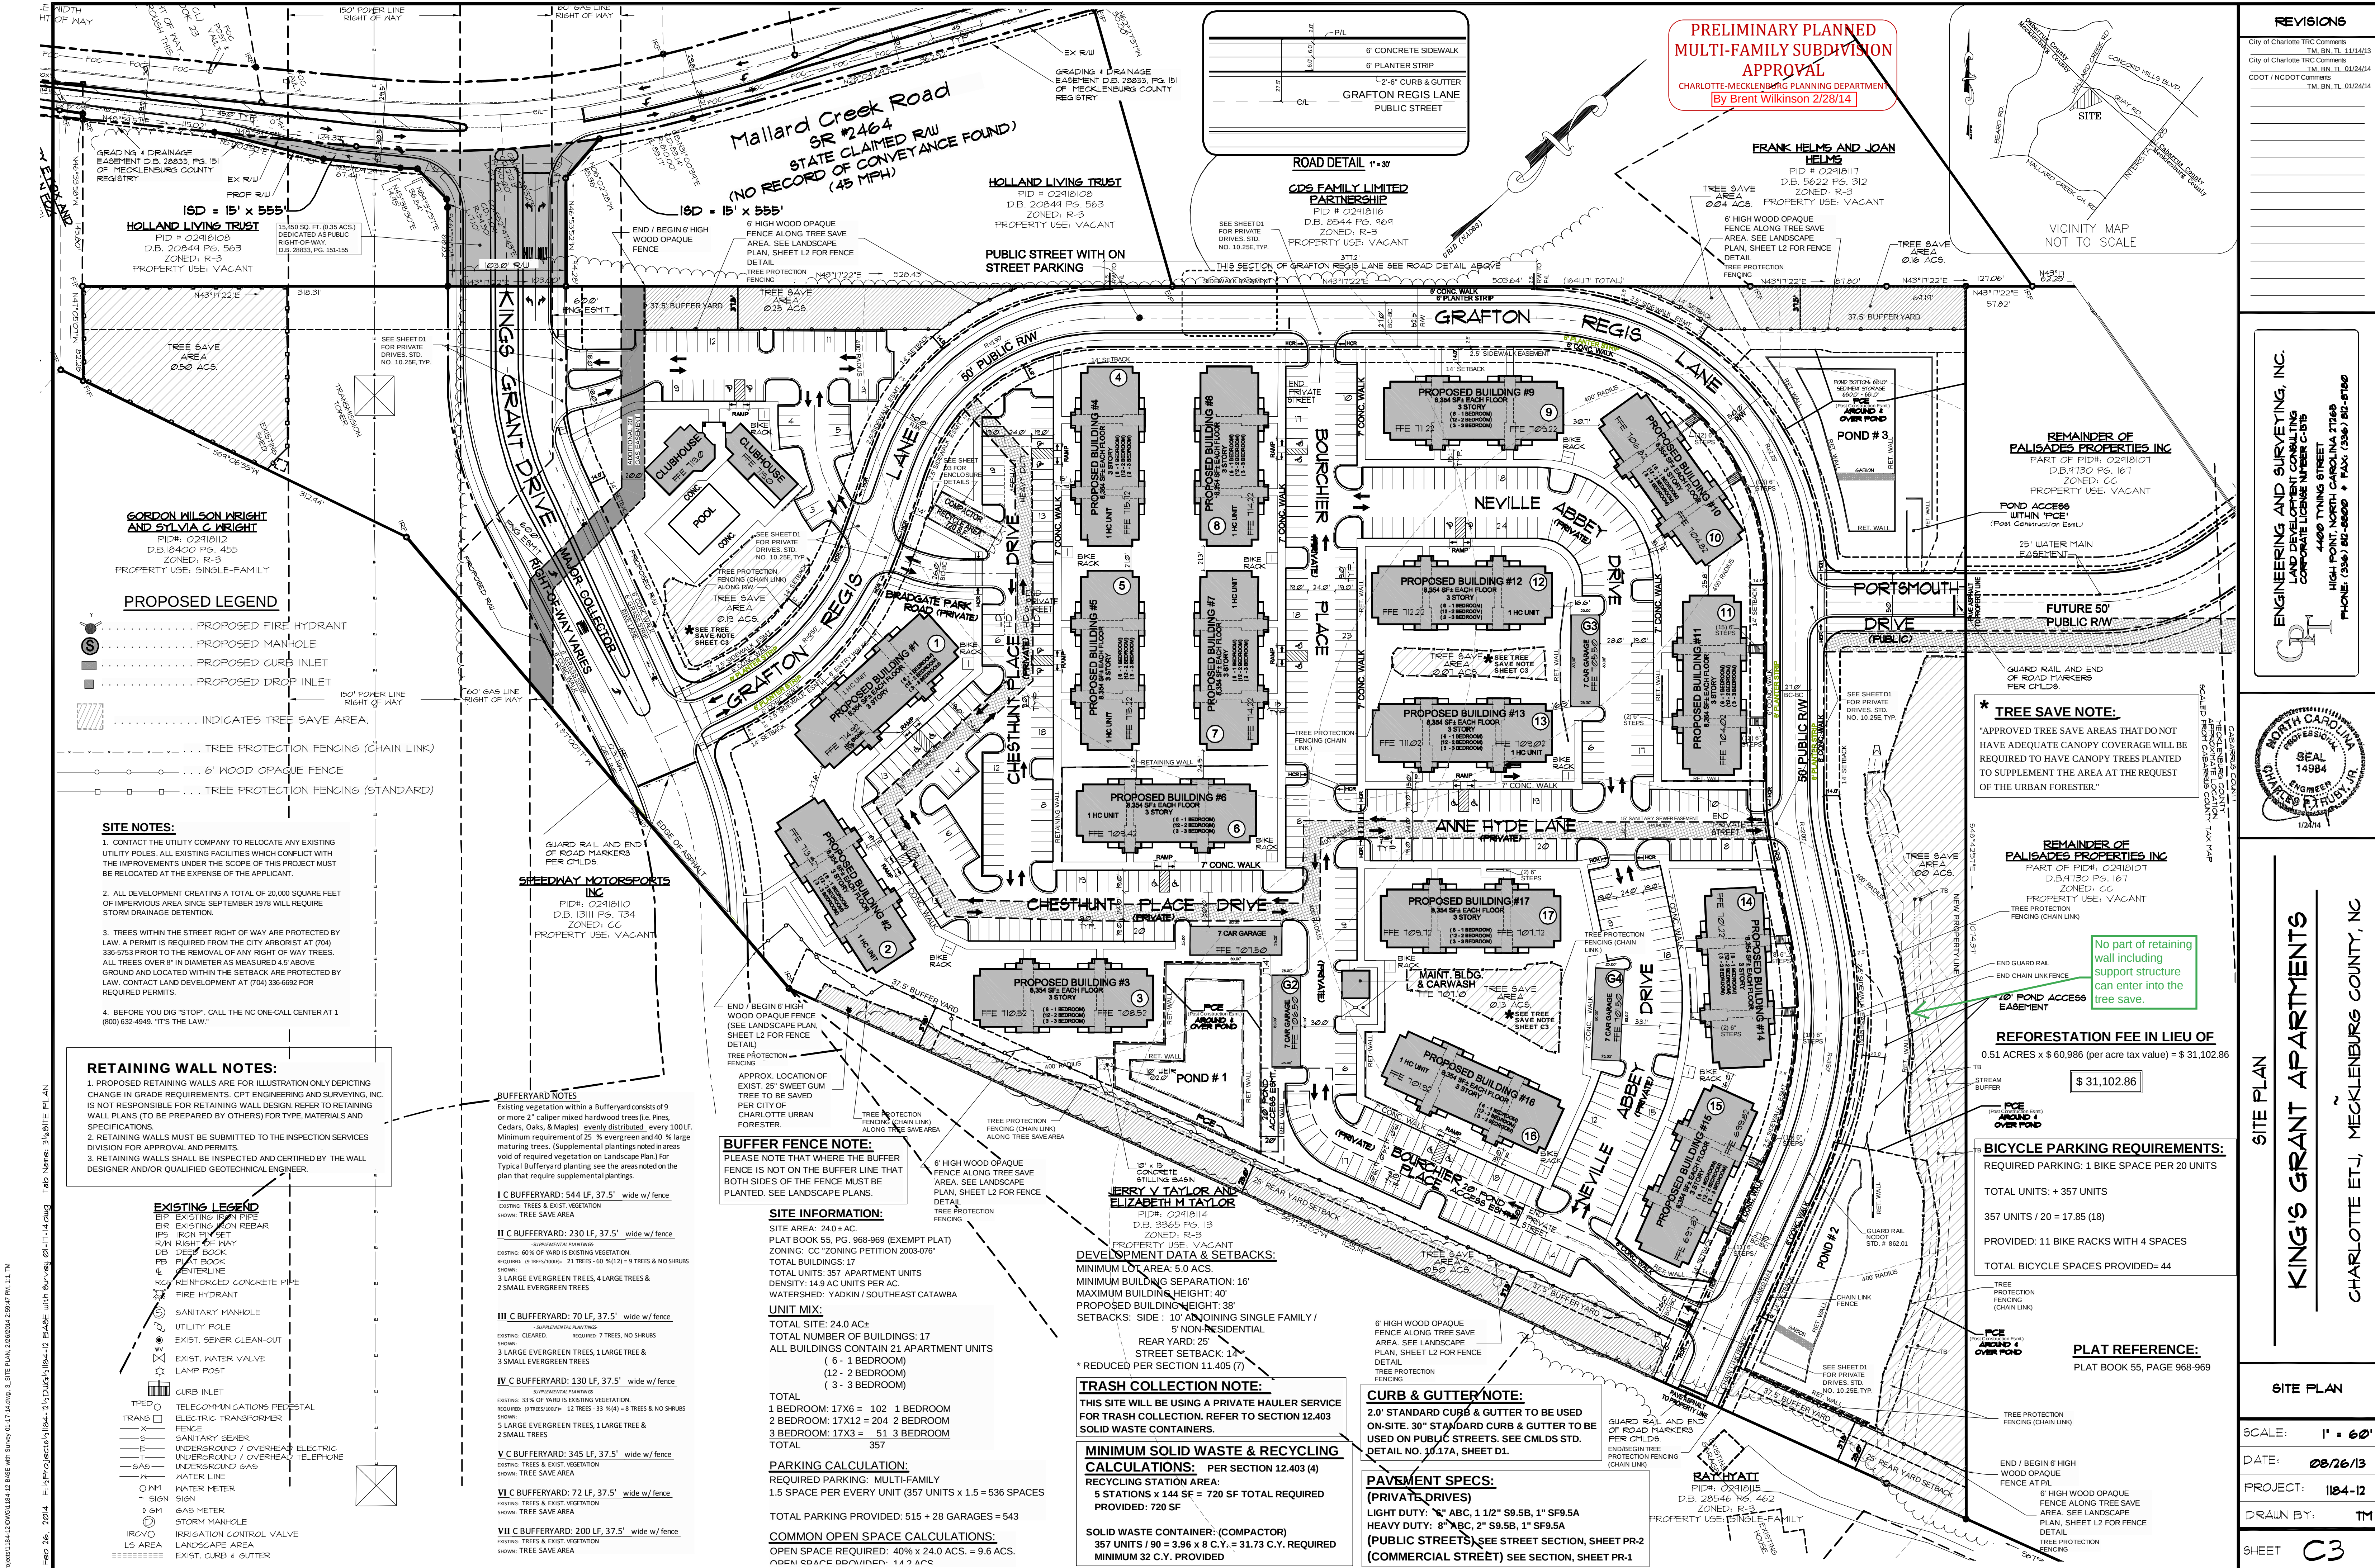

**PRELIMINARY PLANNED
MULTI-FAMILY SUBDIVISION
APPROVAL**
CHARLOTTE-MECKLENBURG PLANNING DEPARTMENT
By Brent Wilkinson 2/28/14

REVISIONS

City of Charlotte TRC Comments
City of Charlotte TRC Comments
CDDT / NCDOT Comments

City of Charlotte TRC Comments
City of Charlotte TRC Comments
CDDT / NCDOT Comments

ENGINEERING AND SURVEYING, INC.

DR. DREW C. WILSON
REGISTERED PROFESSIONAL ENGINEER
CORPORATE LICENSE NUMBER C-178

4400 TYNING STREET
HIGH POINT, NC 27601
PHONE: (336) 881-6660 • FAX: (336) 881-6760

SEAL

14984

12/2/14

SITE PLAN

KING'S GRANT APARTMENTS

CHARLOTTE ETJ, MECKLENBURG COUNTY, NC

SITE PLAN

SCALE: 1" = 60'

DATE: 08/26/13

PROJECT: 1184-12

DRAWN BY: TM

SHEET: C3