


Adare Community

Charlotte, North Carolina

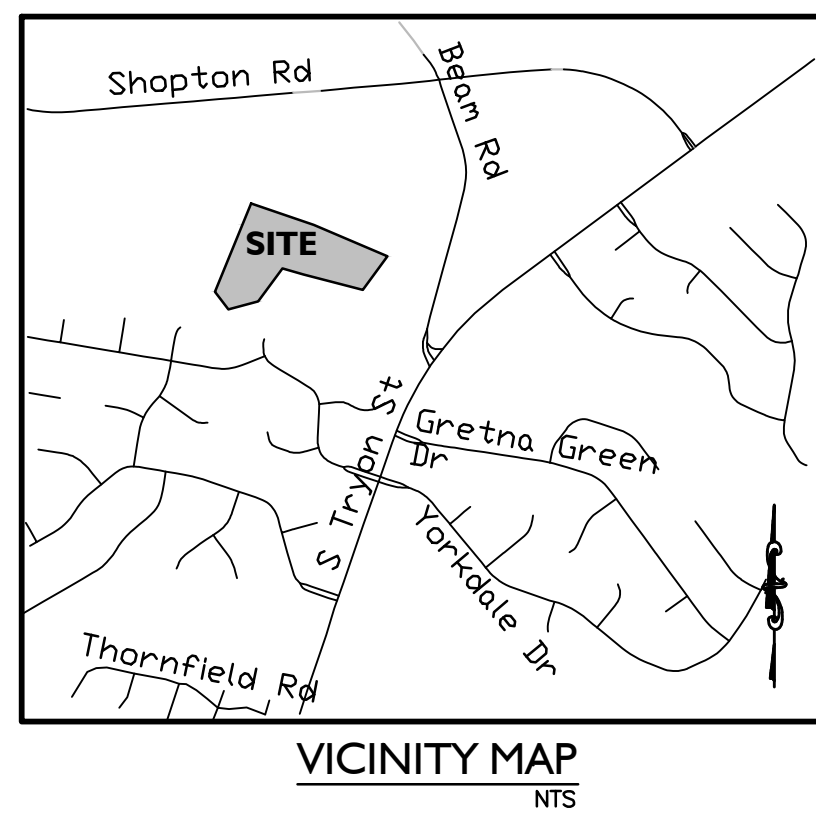

Owner
Mark Blythe
BnA, LLC
10648 Buncloody Drive
(704) 733-9404

Designer



Alfred Benesch & Company
2320 West Morehead Street
Charlotte, NC 28208
www.benesch.com
P 704.521.9880

Corp. NC License: F-1320

Contact: Phillip Hobbs, ASLA

Site Development Data

JURISDICTION: CITY OF CHARLOTTE
EXISTING ZONING: R-17MF
TAX PARCEL NUMBER: 201-01-245
DEED BOOK NUMBER: 20916, Page: 186
PROPOSED USE: TOWNHOMES FOR SALE

SITE AREA: PHASE 2:
TOTAL GROSS AREA: 5.69 ACRES

MAXIMUM ALLOWABLE UNITS: 100 MULTI FAMILY ATTACHED
PROPOSED UNITS (SHOWN): 50 MULTI FAMILY ATTACHED
MULTI FAMILY ATTACHED-TOWNHOMES FOR SALE

SETBACK:
40' FROM PUBLIC THOROUGHFARE
20' FROM BACK OF CURB OR SIDEWALK
TO FACE OF GARAGE (FOR SINGLE GARAGE UNITS)
<7' FROM BACK OF CURB OR SIDEWALK (FOR DOUBLE GARAGE UNITS)
REAR YARD: 40' (50' WHEN ADJACENT TO SINGLE-FAMILY RESIDENTIAL)
SIDE YARD: 10'


BUILDING SEPARATION: 16'
REQUIRED PARKING (1.5/TOWNHOUSE UNIT)
TOTAL REQUIRED PARKING: 75 SPACES
PROVIDED PARKING SPACES: 110 SPACES
PROPOSED GROSS DENSITY: 8.45 UNITS/AC

PRIVATE OPEN SPACE: 50 TOWNHOME UNITS (400 SF/UNIT)= 20,400 SF
EACH TOWNHOME UNIT WILL HAVE MIN. OF 400 S.F. SUBLOT
COMMON OPEN SPACE: REQUIRED: 2.65 AC (45%)
PROVIDED: ±2.70 AC (45.8%)

MAXIMUM HEIGHT: 40' (3 STORIES MAX.)
SOLID WASTE/ RECYCLING CONTAINER REQUIREMENTS
- ONE EIGHT (8) CU.YD. COMPACTOR DUMPSTER IS REQUIRED PER 90 UNITS
1 PROVIDED
- ONE (1) 144 S.F. RECYCLING STATION REQUIRED FOR 30 - 80 UNITS
1 PROVIDED

NOTE: THIS PROJECT WILL COMPLETE BUILDOUT FOR THIS SITE.
THIS PROJECT IS ANTICIPATED TO BEGIN CONSTRUCTION 12/1/15
AND WILL BE CONSTRUCTED CONTINUOUSLY WITH COMPLETION 12/1/16.

SWS- ok with the dumpster provided for the proposed 50 units, if the maximum number of 100 is built, an additional dumpster will need to be provided. If the owners want to have individual rollout carts for garbage and recycling, they would need to contract out with vendor of choice as per the ordinance, the City does not provide individual carts for properties with over 29 units.
Sec. 10-99. - Rollout container collection service.
(a)
Rollout container collection service shall be provided to single residential units and special residential units, provided such special residential units are not part of a multifamily complex containing 30 or more units. The approval of development configurations, lot lines, phase lines, or variations in forms or timing of ownership that may be approved under any provisions of the city subdivision ordinance and/or the city zoning ordinance after initial approval of development configurations, lot lines, phase lines, or variations in forms or timing of ownership, will not exempt the development or any portions of the development from the applicable provisions of this section.

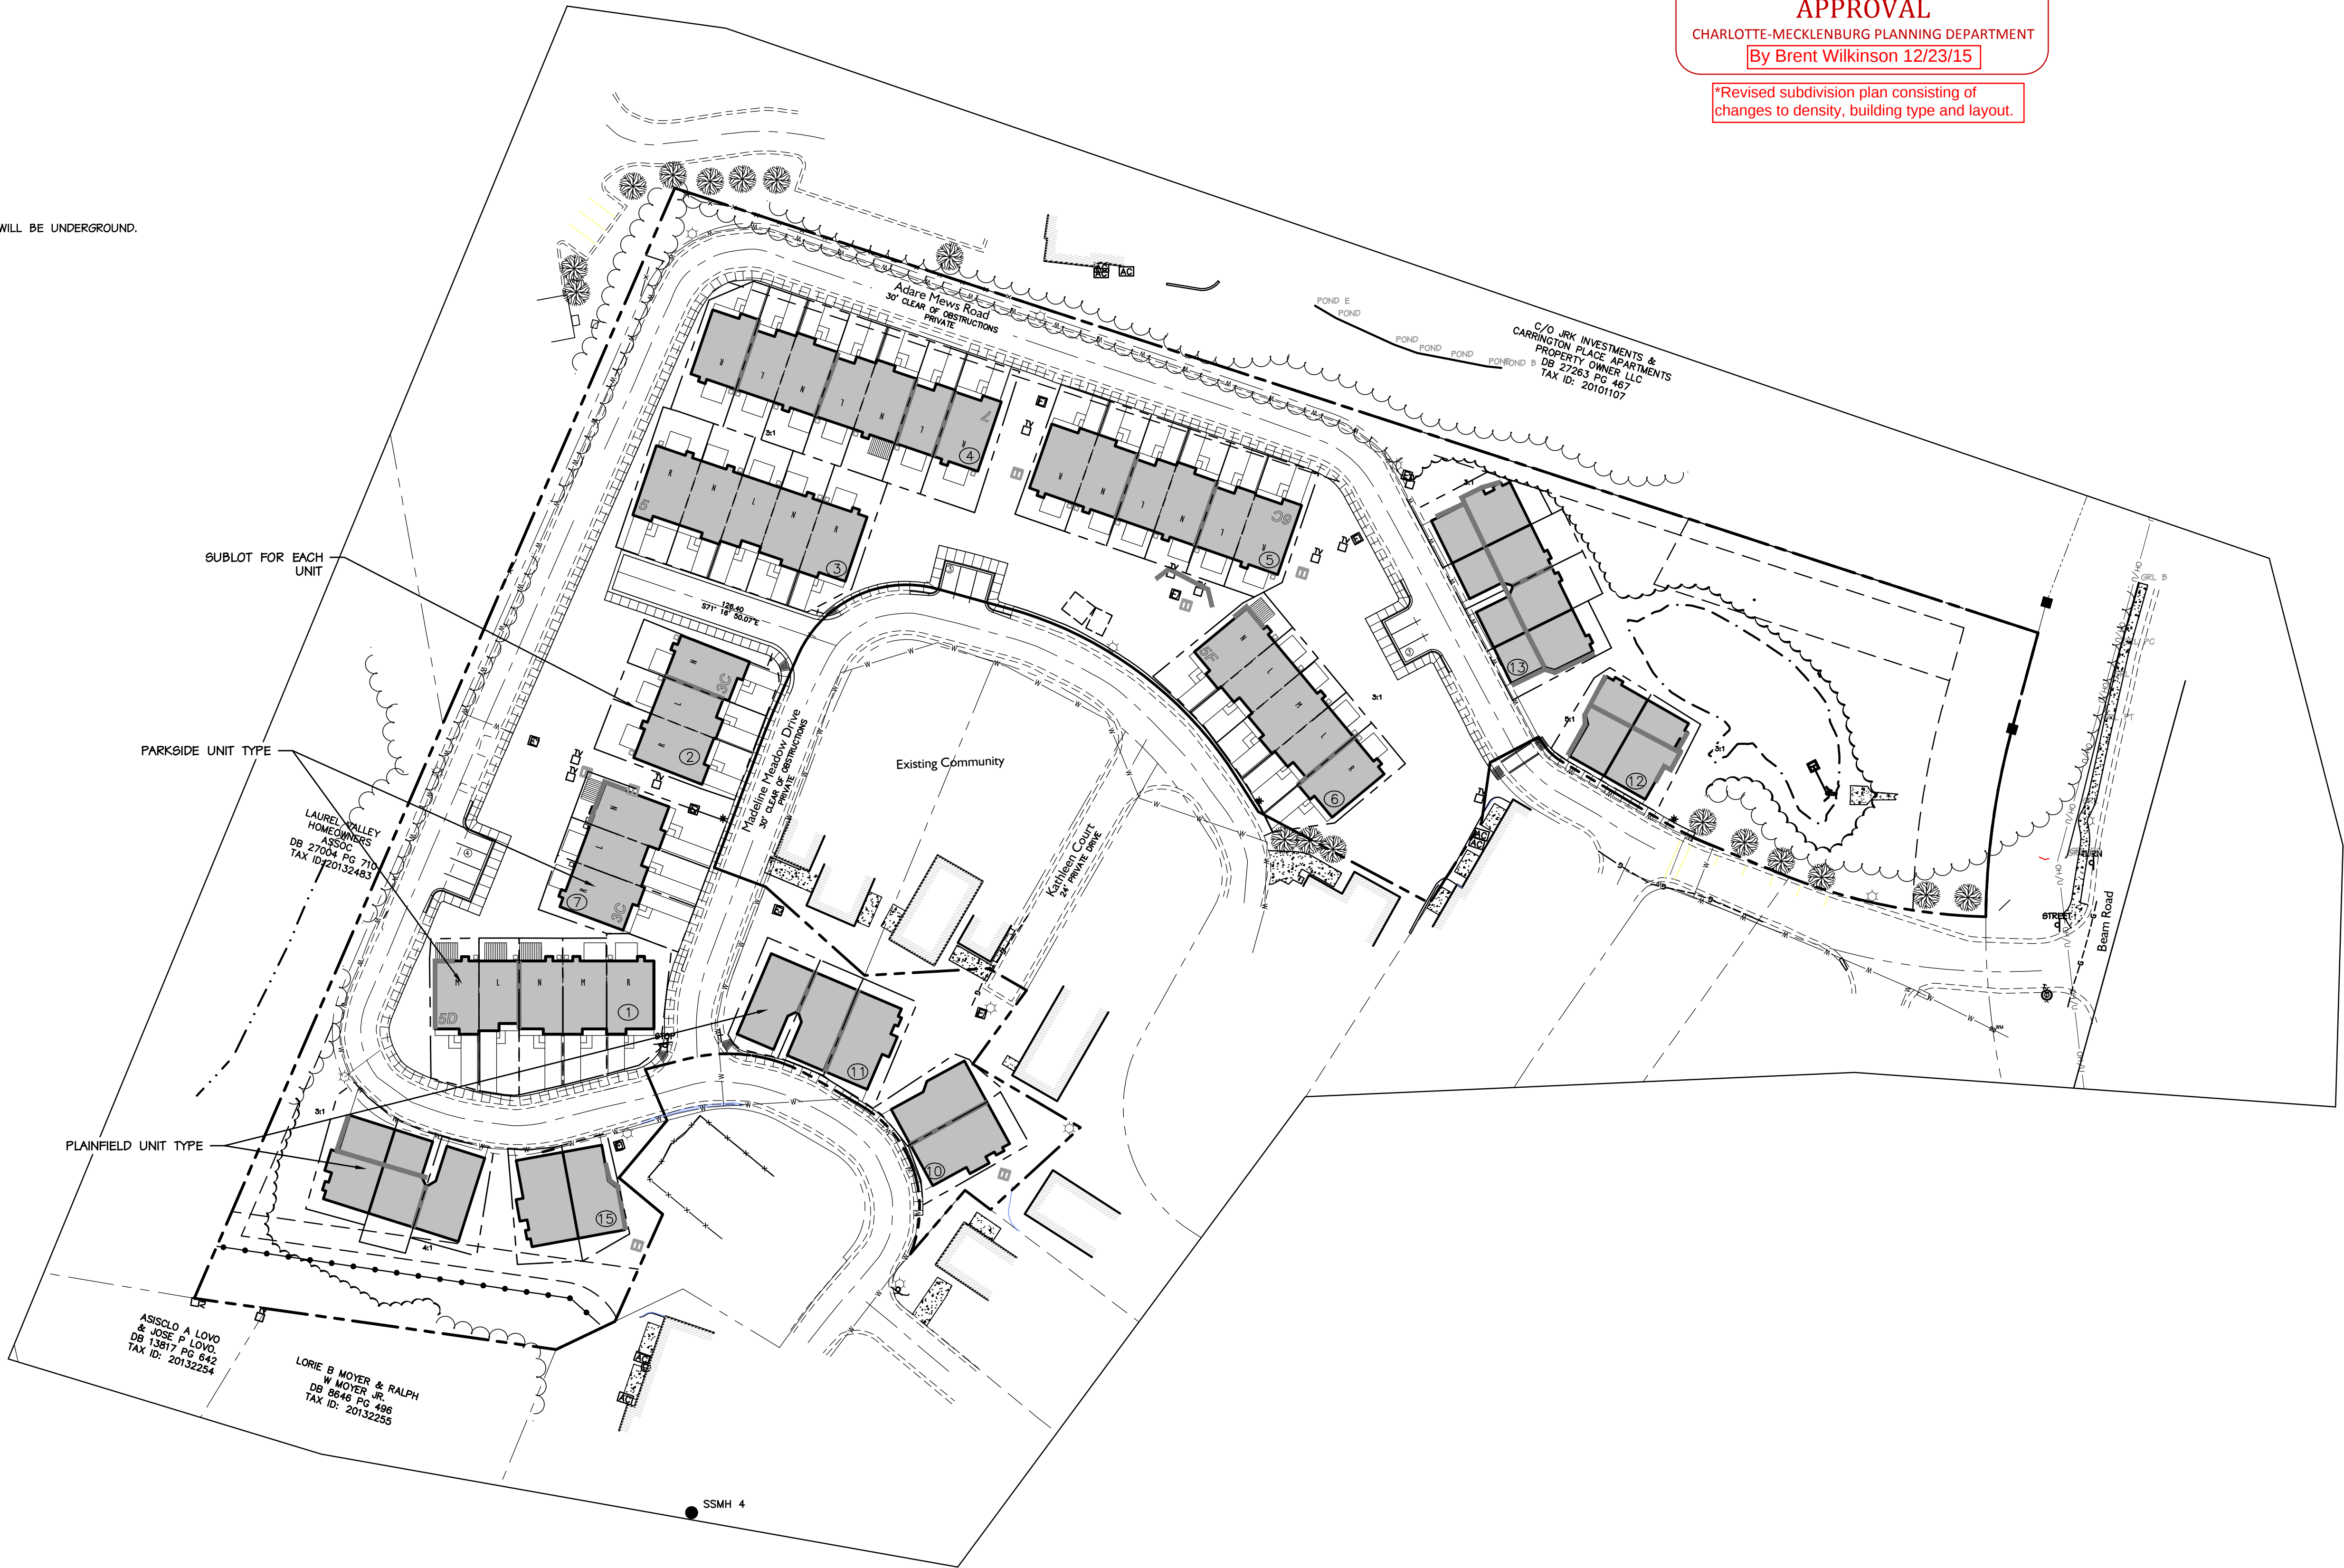

Sheet Schedule

Sheet Title	Sheet No.	Original Date	Latest Revision Date	Latest Revision Number	Revision Index
Cover Sheet	-	9.14.15	11.13.15	1	Per City Comments
Site Survey	-	9.14.15	11.13.15	1	Per City Comments
Existing Conditions/Demolition Plan	C-1.0	9.14.15	11.13.15	1	Per City Comments
Site Plan	C-2.0	9.14.15	11.13.15	1	Per City Comments
Erosion Control Plan	C-3.0	9.14.15	11.13.15	1	Per City Comments
Grading/Storm Drainage Plan	C-3.1	9.14.15	11.13.15	1	Per City Comments
Drainage Area Plan	C-3.2	9.14.15	11.13.15	1	Per City Comments
Utility Plan	C-4.0	9.14.15	11.13.15	1	Per City Comments
Site Construction Details	C-5.0	9.14.15	11.13.15	1	Per City Comments
Site Construction Details	C-5.1	9.14.15	11.13.15	1	Per City Comments
Site Construction Details	C-5.2	9.14.15	11.13.15	1	Per City Comments
Site Construction Details	C-5.3	9.14.15	11.13.15	1	Per City Comments
Landscape Plan	C-6.0	9.14.15	11.13.15	1	Per City Comments
Open Space Plan	C-6.1	9.14.15	11.13.15	1	Per City Comments



ENGINEERING
PCO / DETENTION / DRAINAGE PLAN

EROSION CONTROL
NOTE: SCHEDULE PRE-CONSTRUCTION MEETING AT LEAST 48 HRS. PRIOR TO ANY LAND DISTURBING ACTIVITY USING THE ONLINE FORM AT <http://development.charmeck.org>

URBAN FORESTRY
TREE ORDINANCE

CDOT
NOTE: THIS PLAN APPROVAL DOES NOT INCLUDE COMMERCIAL ZONING. ALL BUILDING PERMITS AND ZONING APPROVALS CAN BE OBTAINED AT MECKLENBURG COUNTY CODE ENFORCEMENT. PLEASE CALL CTAC AT 704-336-3829 FOR MORE INFORMATION.



APPROVED
By Emily Chien at 9:12 am, Dec 22, 2015

APPROVED

APPROVED
By Kelly Robertson at 7:08 pm, Dec 07, 2015

APPROVED Carlos Alzate


Site Plan

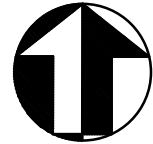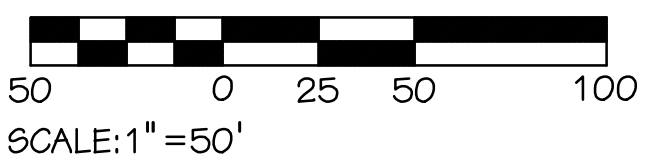


LEGEND

+	PROPOSED STREET SIGN
+	PROPOSED STOP SIGN
+	PROPOSED STREET LIGHT
+	PROPOSED FIRE HYDRANT
+	PROPOSED BACKFLOW PREVENTER
+	EXISTING FENCE
+	PROPOSED CHAIN LINK FENCE
+	PROPOSED CURB AND GUTTER
+	PROPERTY LINE
+	BUILDING NUMBER
+	OPEN SPACE


Set No. _____

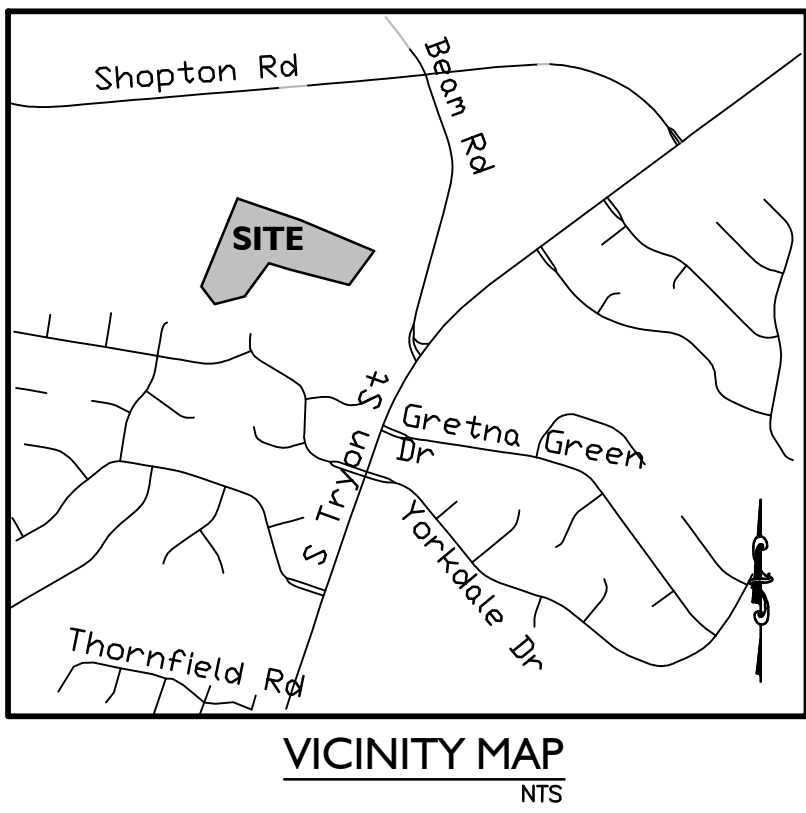

Seals:

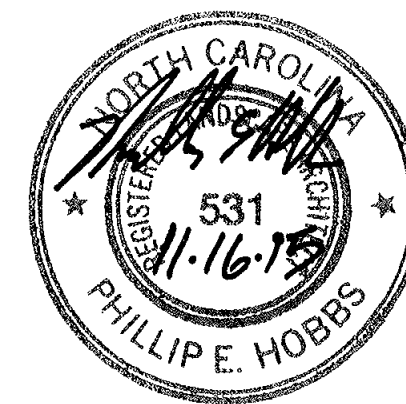

Corp. NC License: F-1320

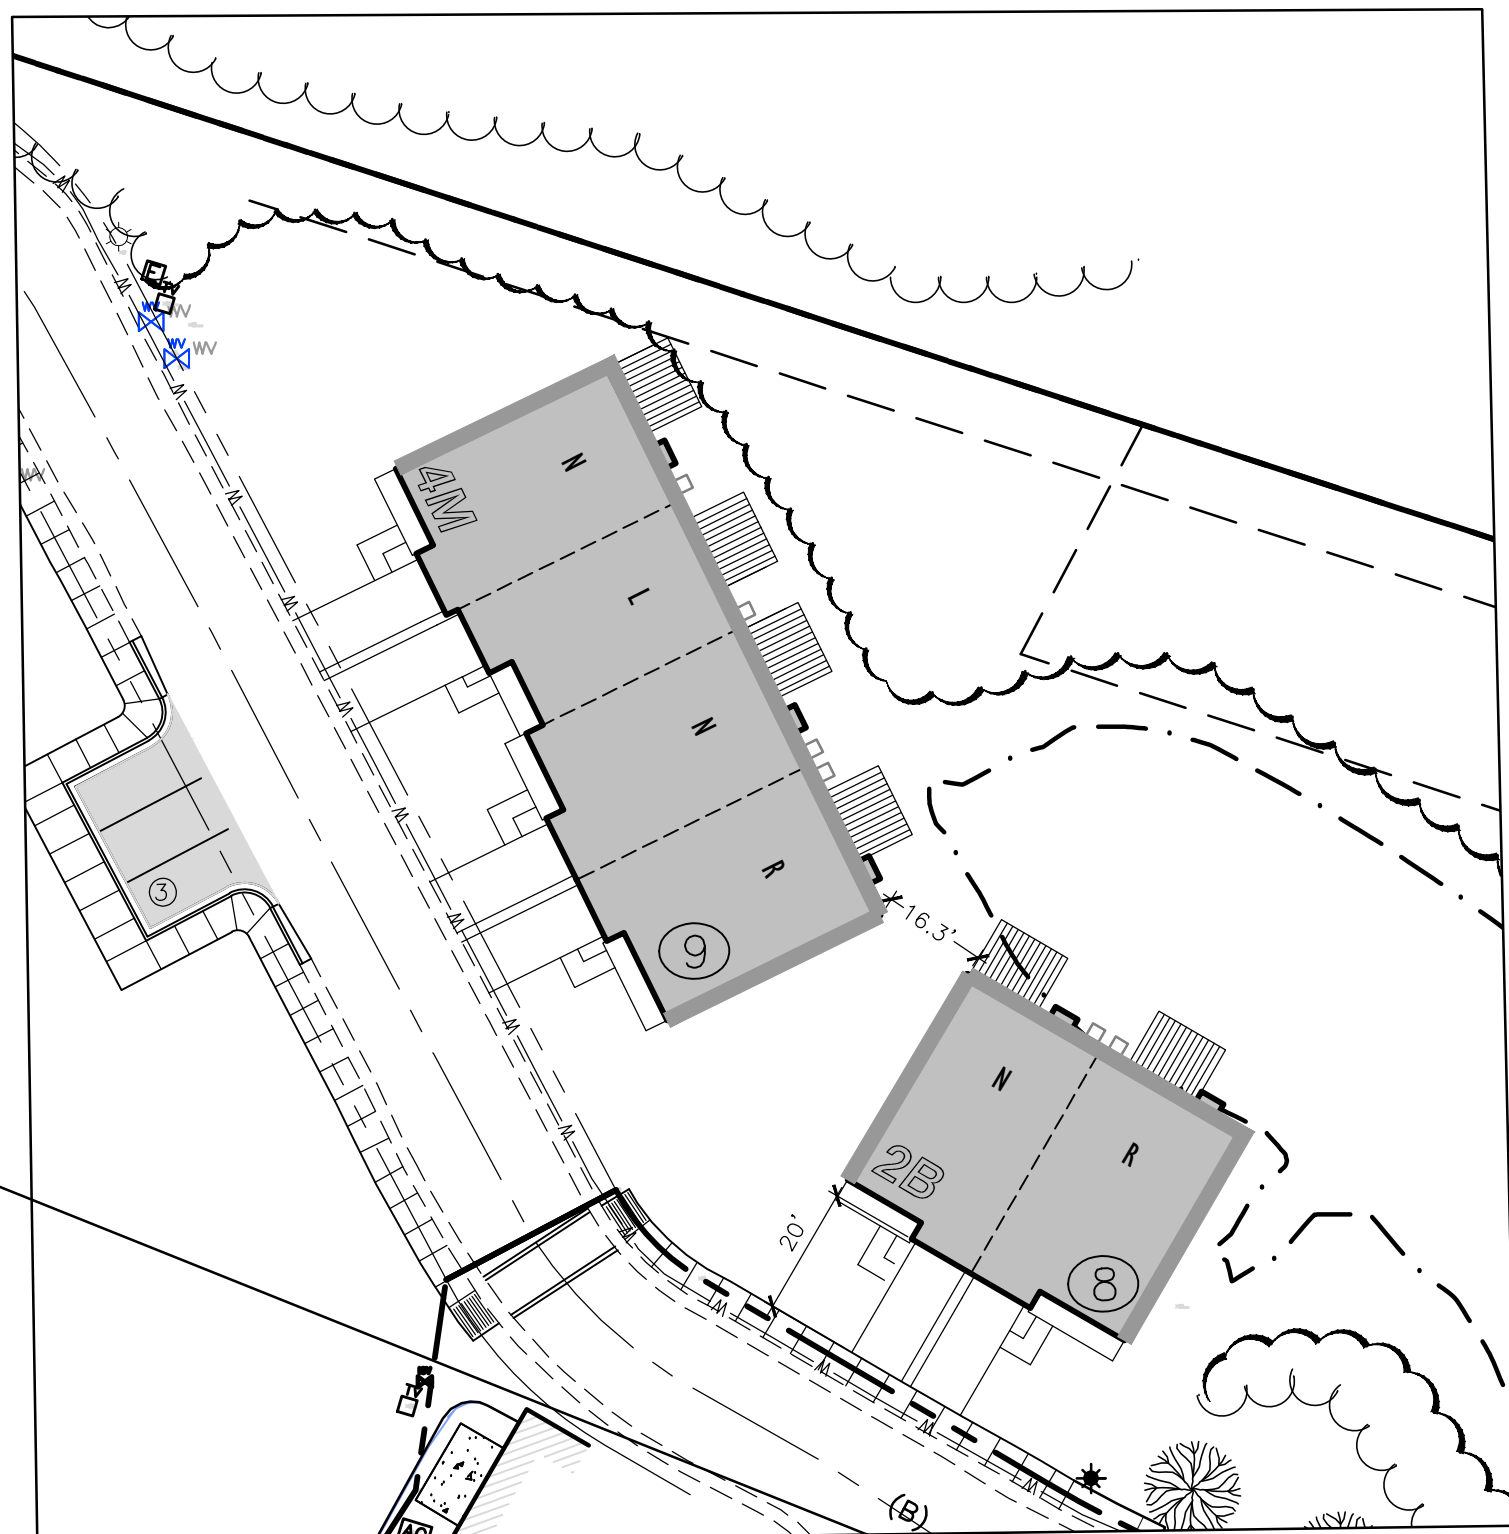

ALTERNATE BLDG. CONFIGURATION - PARKSIDE

Adare Community

Adare Mews Rd.
Charlotte, North Carolina

SITE NOTES

- DIMENSIONS AND COORDINATE POINTS ARE TO FACE OF CURB, EDGE OF PAVEMENT, OR CORNER OF BUILDING UNLESS OTHERWISE NOTED.
- ALL IMPROVEMENTS AND CONSTRUCTION SHALL BE IN ACCORDANCE WITH STATE AND LOCAL STANDARDS.
- ANY DISCREPANCIES FOUND IN THE FIELD SHALL BE CALLED TO THE ATTENTION OF THE OWNER OR ENGINEER PRIOR TO PROCEEDING WITH WORK.
- PRIOR TO BEGINNING CONSTRUCTION, UNLESS OTHERWISE PROVIDED IN THE CONTRACT DOCUMENTS, THE CONTRACTOR SHALL SECURE AND PAY FOR ALL PERMITS (BOTH SITE AND BUILDING RELATED) INCLUDING BUT NOT LIMITED TO REGULATORY FEES, LICENSES, AND INSPECTIONS NECESSARY FOR PROPER EXECUTION AND COMPLETION OF THE WORK.
- THE GENERAL CONTRACTOR SHALL CONTACT ALL OWNERS OF EASEMENTS, UTILITIES, AND RIGHT-OF-WAYS, PUBLIC AND PRIVATE, PRIOR TO WORKING IN THESE AREAS.
- GENERAL CONTRACTOR SHALL MAINTAIN THE SITE IN A MANNER SO THAT WORKMEN AND THE PUBLIC SHALL BE PROTECTED FROM INJURY.
- SIGHT TRIANGLES SHOWN ARE THE MINIMUM REQUIRED.
- USE CAUTION WHEN REPRODUCING COPIES OF THE CONSTRUCTION DRAWINGS. COPIES ARE SUBJECT TO DISTORTION AND INACCURACY IN THE SCALE OF DRAWINGS. VERIFY ANY DISCREPANCIES WITH SITE SOLUTIONS.
- ALL SIGNS, PAVEMENT MARKINGS, AND OTHER TRAFFIC CONTROL DEVICES SHALL CONFORM TO THE MANUAL ON UNIFORM TRAFFIC CONTROL DEVICES (MUTCD), LATEST EDITION AS AMENDED.
- ALL PAVEMENT MARKINGS SHALL BE FOUR (4) INCHES WIDE UNLESS INDICATED OTHERWISE ON THE DRAWINGS.
- CONTRACTOR SHALL FURNISH AND INSTALL ALL PAVEMENT MARKINGS AS SHOWN ON THE PLANS.
- CONTRACTOR SHALL SAW-CUT EXISTING ASPHALT PAVEMENT AREAS TO TIE IN SMOOTHLY TO PROPOSED PAVEMENT AT DRIVEWAY ENTRANCES.
- REFER TO ARCHITECTURAL PLANS FOR ACTUAL BUILDING DIMENSIONS.
- THE ENGINEER WILL PROVIDE THE CONTRACTOR WITH AN ELECTRONIC FILE OF THESE DRAWINGS UPON REQUEST.
- SITE INSPECTOR MAY REQUIRE ADDITIONAL VEGETATION TO SCREEN PARKING IF UPON SITE VISIT IF IT IS DETERMINED THAT EXISTING VEGETATION AND TOPOGRAPHY DO NOT ADEQUATELY SCREEN PARKING.
- CONTACT THE UTILITY COMPANY TO RELOCATE ANY EXISTING UTILITY POLES. ALL EXISTING FACILITIES WHICH CONFLICT WITH THE IMPROVEMENTS UNDER THE SCOPE OF THIS PROJECT MUST BE RELOCATED AT THE EXPENSE OF THE APPLICANT.
- STOP BEFORE YOU DIG. CALL 811. IT'S THE LAW.
- HEAVY DUTY PAVEMENT SHOWN ON THIS PLAN IS CAPABLE OF SUPPORTING AN 80,000 LB FIRE TRUCK.
- THE (CITY OF CHARLOTTE) ENGINEERING DEPARTMENT HAS NOT REVIEWED THE STRUCTURAL STABILITY OF ANY RETAINING WALLS ON THE SITE AND DOES NOT ASSUME RESPONSIBILITY FOR THEM.
- THE SITE IS LOCATED WITHIN THE AIRPORT NOISE OVERLAY DISTRICT.

LEGEND

EXISTING SIGN	EXISTING CURB AND GUTTER
PROPOSED SIGN	PROPOSED CURB AND GUTTER
EXISTING IRON PIN	PROPERTY LINE
EXISTING LIGHT POLE	EXISTING FENCE
EXISTING UTILITY POLE	PROPOSED FENCE
RIGHT-OF-WAY	EXISTING OVERHEAD UTILITY LINE
ACCESSIBLE SPACE	STANDARD DUTY ASPHALT PAVING
EXISTING TREE TO REMAIN	HEAVY DUTY ASPHALT PAVING
EXISTING FIRE HYDRANT	VEHICULAR CONCRETE PAVING
# OF PARKING SPACES	ACCESSIBLE RAMP
CENTERLINE	
BUILDING NUMBER	



SCALE: 1"=30'

Project No: 17.000033

Date: 09.14.15

Revisions:

Per City Comments 11.13.15

Sheet Title:

Site Plan

Sheet No:

C-2.0