

MERIDALE - PHASE 2

Prepared For:
MATTAMY CAROLINA CORPORATION
2401 WHITEHALL PARK DRIVE, SUITE 700
CHARLOTTE, NC 28273
PH: (704) 375-9373




FINAL APPROVAL
PROJECT NUMBER:

SDRSFR-2017-00032

REVISION
APPROVED FOR
CONSTRUCTION
CHARLOTTE-MECKLENBURG PLANNING DEPARTMENT
By: Joshua Weaver 02-28-2018

BENCHMARK NOTE:
BENCHMARK REFERENCE FOR TOPOGRAPHIC INFORMATION
NCGS MONUMENT "140 JAS"
GRID N: 594842.7079
GRID E: 1460689.2768
NAD 83
849.3' (NAVD 88)

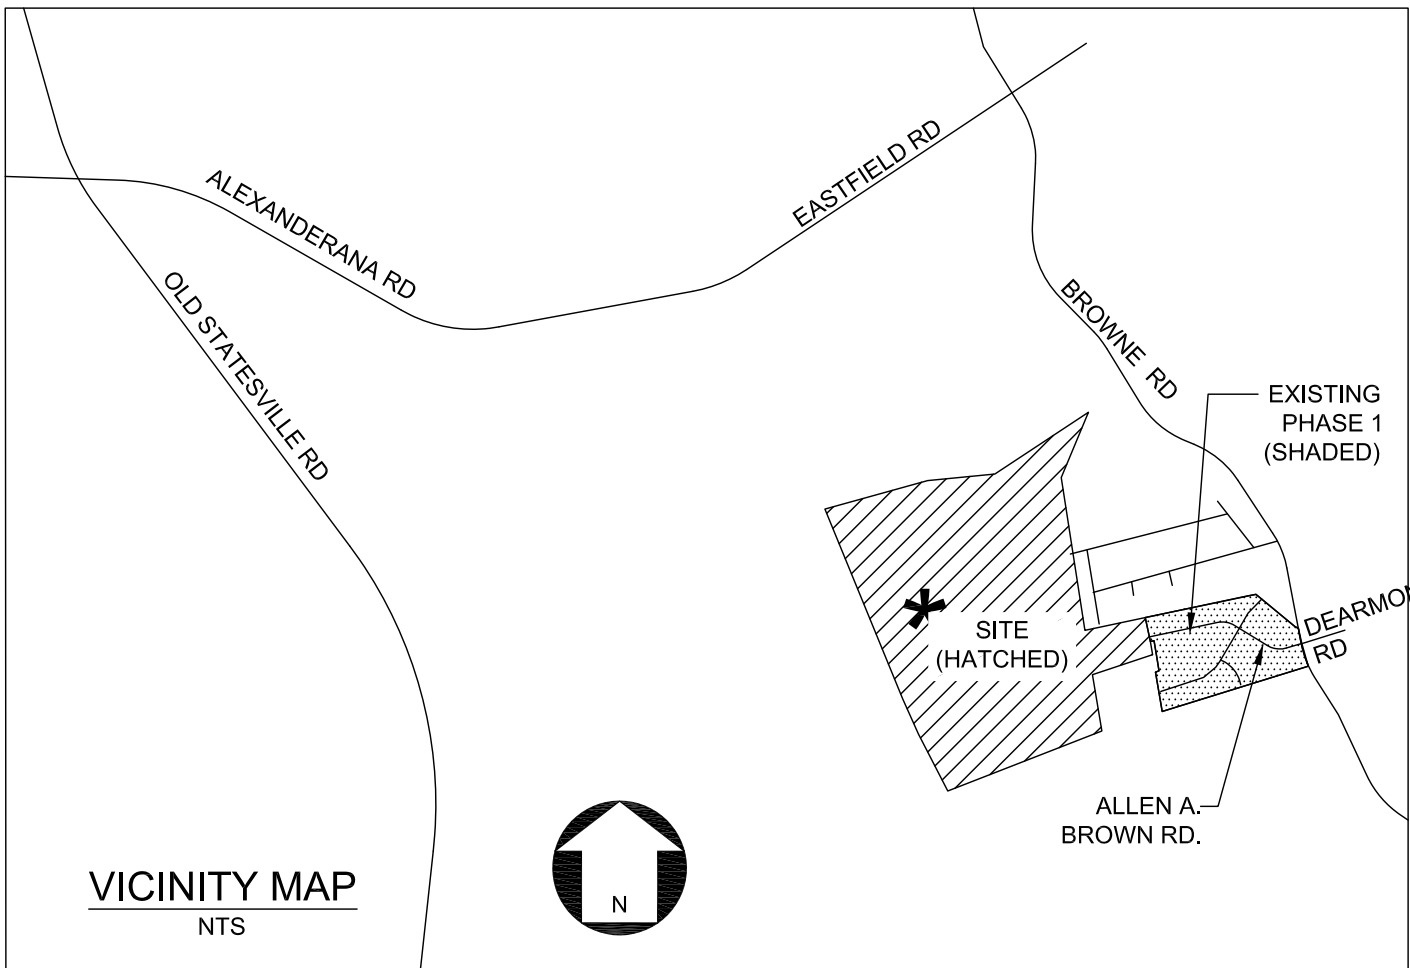


- 4 • = RTAP #3, SHEETS REVISED 6-28-17
3 * = SHEETS REVISED 3-27-17
SHEET INDEX

- * C-1.0 COVER SHEET & SHEET INDEX
- C-1.1 EXISTING CONDITIONS PLAN
- C-1.2 EXISTING CONDITIONS PLAN
- * C-2.0 SITE PLAN COMPOSITE & SITE DATA
- * C-2.1 SITE PLAN ENLARGEMENT
- C-2.2 SITE PLAN ENLARGEMENT
- C-2.3 SITE PLAN ENLARGEMENT
- * C-2.4 SITE PLAN ENLARGEMENT
- * C-2.5 SITE PLAN ENLARGEMENT
- C-3.0 GRADING & DRAINAGE KEY PLAN
- C-3.1 GRADING & DRAINAGE PLAN ENLARGEMENT
- C-3.2 GRADING & DRAINAGE PLAN ENLARGEMENT
- C-3.3 GRADING & DRAINAGE PLAN ENLARGEMENT
- * C-3.4 GRADING & DRAINAGE PLAN ENLARGEMENT
- * C-3.5 GRADING & DRAINAGE PLAN ENLARGEMENT
- * C-3.6 STORM DRAIN SCHEDULE AND NOTES
- C-3.7 ON-SITE DRAINAGE AREA PLAN
- C-3.8 ON-SITE DRAINAGE AREA PLAN
- C-3.9 ON-SITE DRAINAGE AREA PLAN
- * C-3.10 ON-SITE DRAINAGE AREA PLAN
- C-3.11 OFF-SITE DRAINAGE AREA PLAN
- C-3.12 FLOOD STUDY DRAINAGE AREA PLAN
- C-3.13 FLOOD STUDY ZONING DISTRICTS
- C-3.14 FLOOD STUDY PLAN - NE CHANNEL - EXISTING CONDITIONS
- C-3.15 FLOOD STUDY PLAN - NE CHANNEL - PROPOSED CONDITIONS
- C-3.16 FLOOD STUDY PLAN - SW CHANNEL - EXISTING CONDITIONS
- C-3.17 FLOOD STUDY SECTIONS - NE CHANNEL
- C-3.18 FLOOD STUDY SECTIONS - SW CHANNEL
- C-3.19 FLOOD STUDY SECTIONS - SW CHANNEL - NOT USED (DELETED)
- C-4.0 EROSION CONTROL KEY PLAN, NOTES, & CONSTRUCTION SEQUENCE
- C-4.1 SEDIMENT BASIN DRAINAGE AREA PLAN
- C-4.2 SEDIMENT BASIN DRAINAGE AREA PLAN
- C-4.3 EROSION CONTROL PLAN - PHASE 1
- C-4.4 EROSION CONTROL PLAN - PHASE 1
- C-4.5 EROSION CONTROL PLAN - PHASE 1
- C-4.6 EROSION CONTROL PLAN - PHASE 1
- C-4.7 EROSION CONTROL PLAN - PHASE 1
- C-4.8 EROSION CONTROL PLAN - PHASE 2
- C-4.9 EROSION CONTROL PLAN - PHASE 2
- C-4.10 EROSION CONTROL PLAN - PHASE 2
- * C-4.11 EROSION CONTROL PLAN - PHASE 2
- * C-4.12 EROSION CONTROL PLAN - PHASE 2
- C-5.0 ROAD PROFILE - ALLEN A. BROWN RD
- C-5.1 ROAD PROFILE - HARTINGTON PLACE
- C-5.2 ROAD PROFILE - HEDGE MAPLE RD, SIX POINT LANE & PLACER MAPLE LANE
- C-5.3 ROAD PROFILE - MERIDALE FOREST DRIVE -3+00 TO 17+00
- C-5.4 ROAD PROFILE - MERIDALE FOREST DRIVE 17+00 TO 38+00
- C-5.5 ROAD PROFILE - MERIDALE FOREST DRIVE 38+00 TO 53+00
- C-5.6 ROAD PROFILE - LEAFY HOLLOW LN., IVY TERRACE CT. & WILLOWFIELD DR.
- C-5.7 ROAD PROFILE - ADDINGHAM DR.
- C-5.8 ROAD PROFILE - SILVERDALE LN.
- C-6.0 DETAILS
- C-6.1 DETAILS
- C-6.2 DETAILS
- C-6.3 DETAILS
- C-6.4 DETAILS
- C-6.5 DETAILS
- C-6.6 DETAILS
- C-6.7 DETAILS
- C-6.8 DETAILS
- C-6.9 DETAILS (CULVERTS #1 & #2)
- C-6.10 DETAILS (HARTINGTON PLACE)
- * C-7.0 LANDSCAPE PLAN
- * C-7.1 LANDSCAPE PLAN

REVISIONS:			
No.	Date	By	Description
1	06/25/13	AMC	PER CITY REVIEW
2	09/6/13	TMM	PER CITY REVIEW
3	03/27/17	AHM	REVISE LOTS 178-180; DELETE LOT 181; C.O.S. "C"
4	06/28/17	TMM	RTAP #3: GRADING AND DRAINAGE REVS


1 MASTER PLAN
C-1.0
(FOR GENERAL REFERENCE ONLY- SEE
SITE PLAN SHEETS C-2.0 THROUGH C-2.5
FOR SPECIFIC SITE PLAN INFORMATION)

0 200' 400'
SCALE: 1"=200'

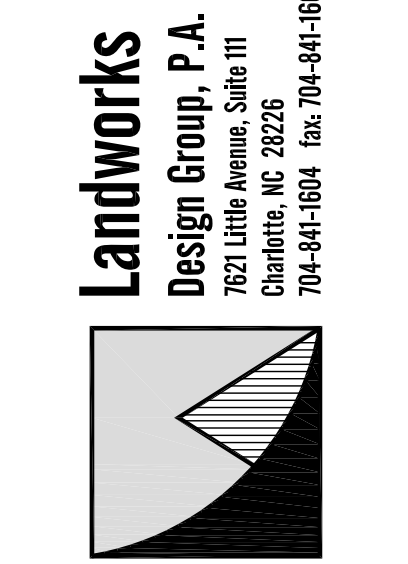

MERIDALE - PHASE 2
CHARLOTTE, NC
MATTAMY CAROLINA CORPORATION
2401 WHITEHALL PARK DRIVE, SUITE 700
CHARLOTTE, NC 28273

COVER SHEET
&
SHEET INDEX

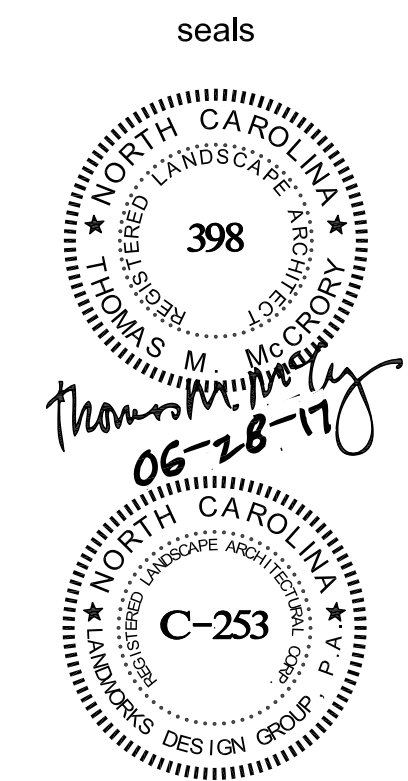

Project Manager: TMM
Drawn By: SJH
Checked By: TMM
Date: 03/19/13
Project Number: 12023
Sheet Number:

C-1.0

SHEET #01OF 64