


06-19



WOOLPERT

WOOLPERT, INC.
8731 Red Oak Blvd.
Suite 101
Charlotte, NC
28217-3958
Tel: (704) 525-0932
Fax: (704) 525-8529
www.woolpert.com

RECEIVED
MAY 08 2006
BY:

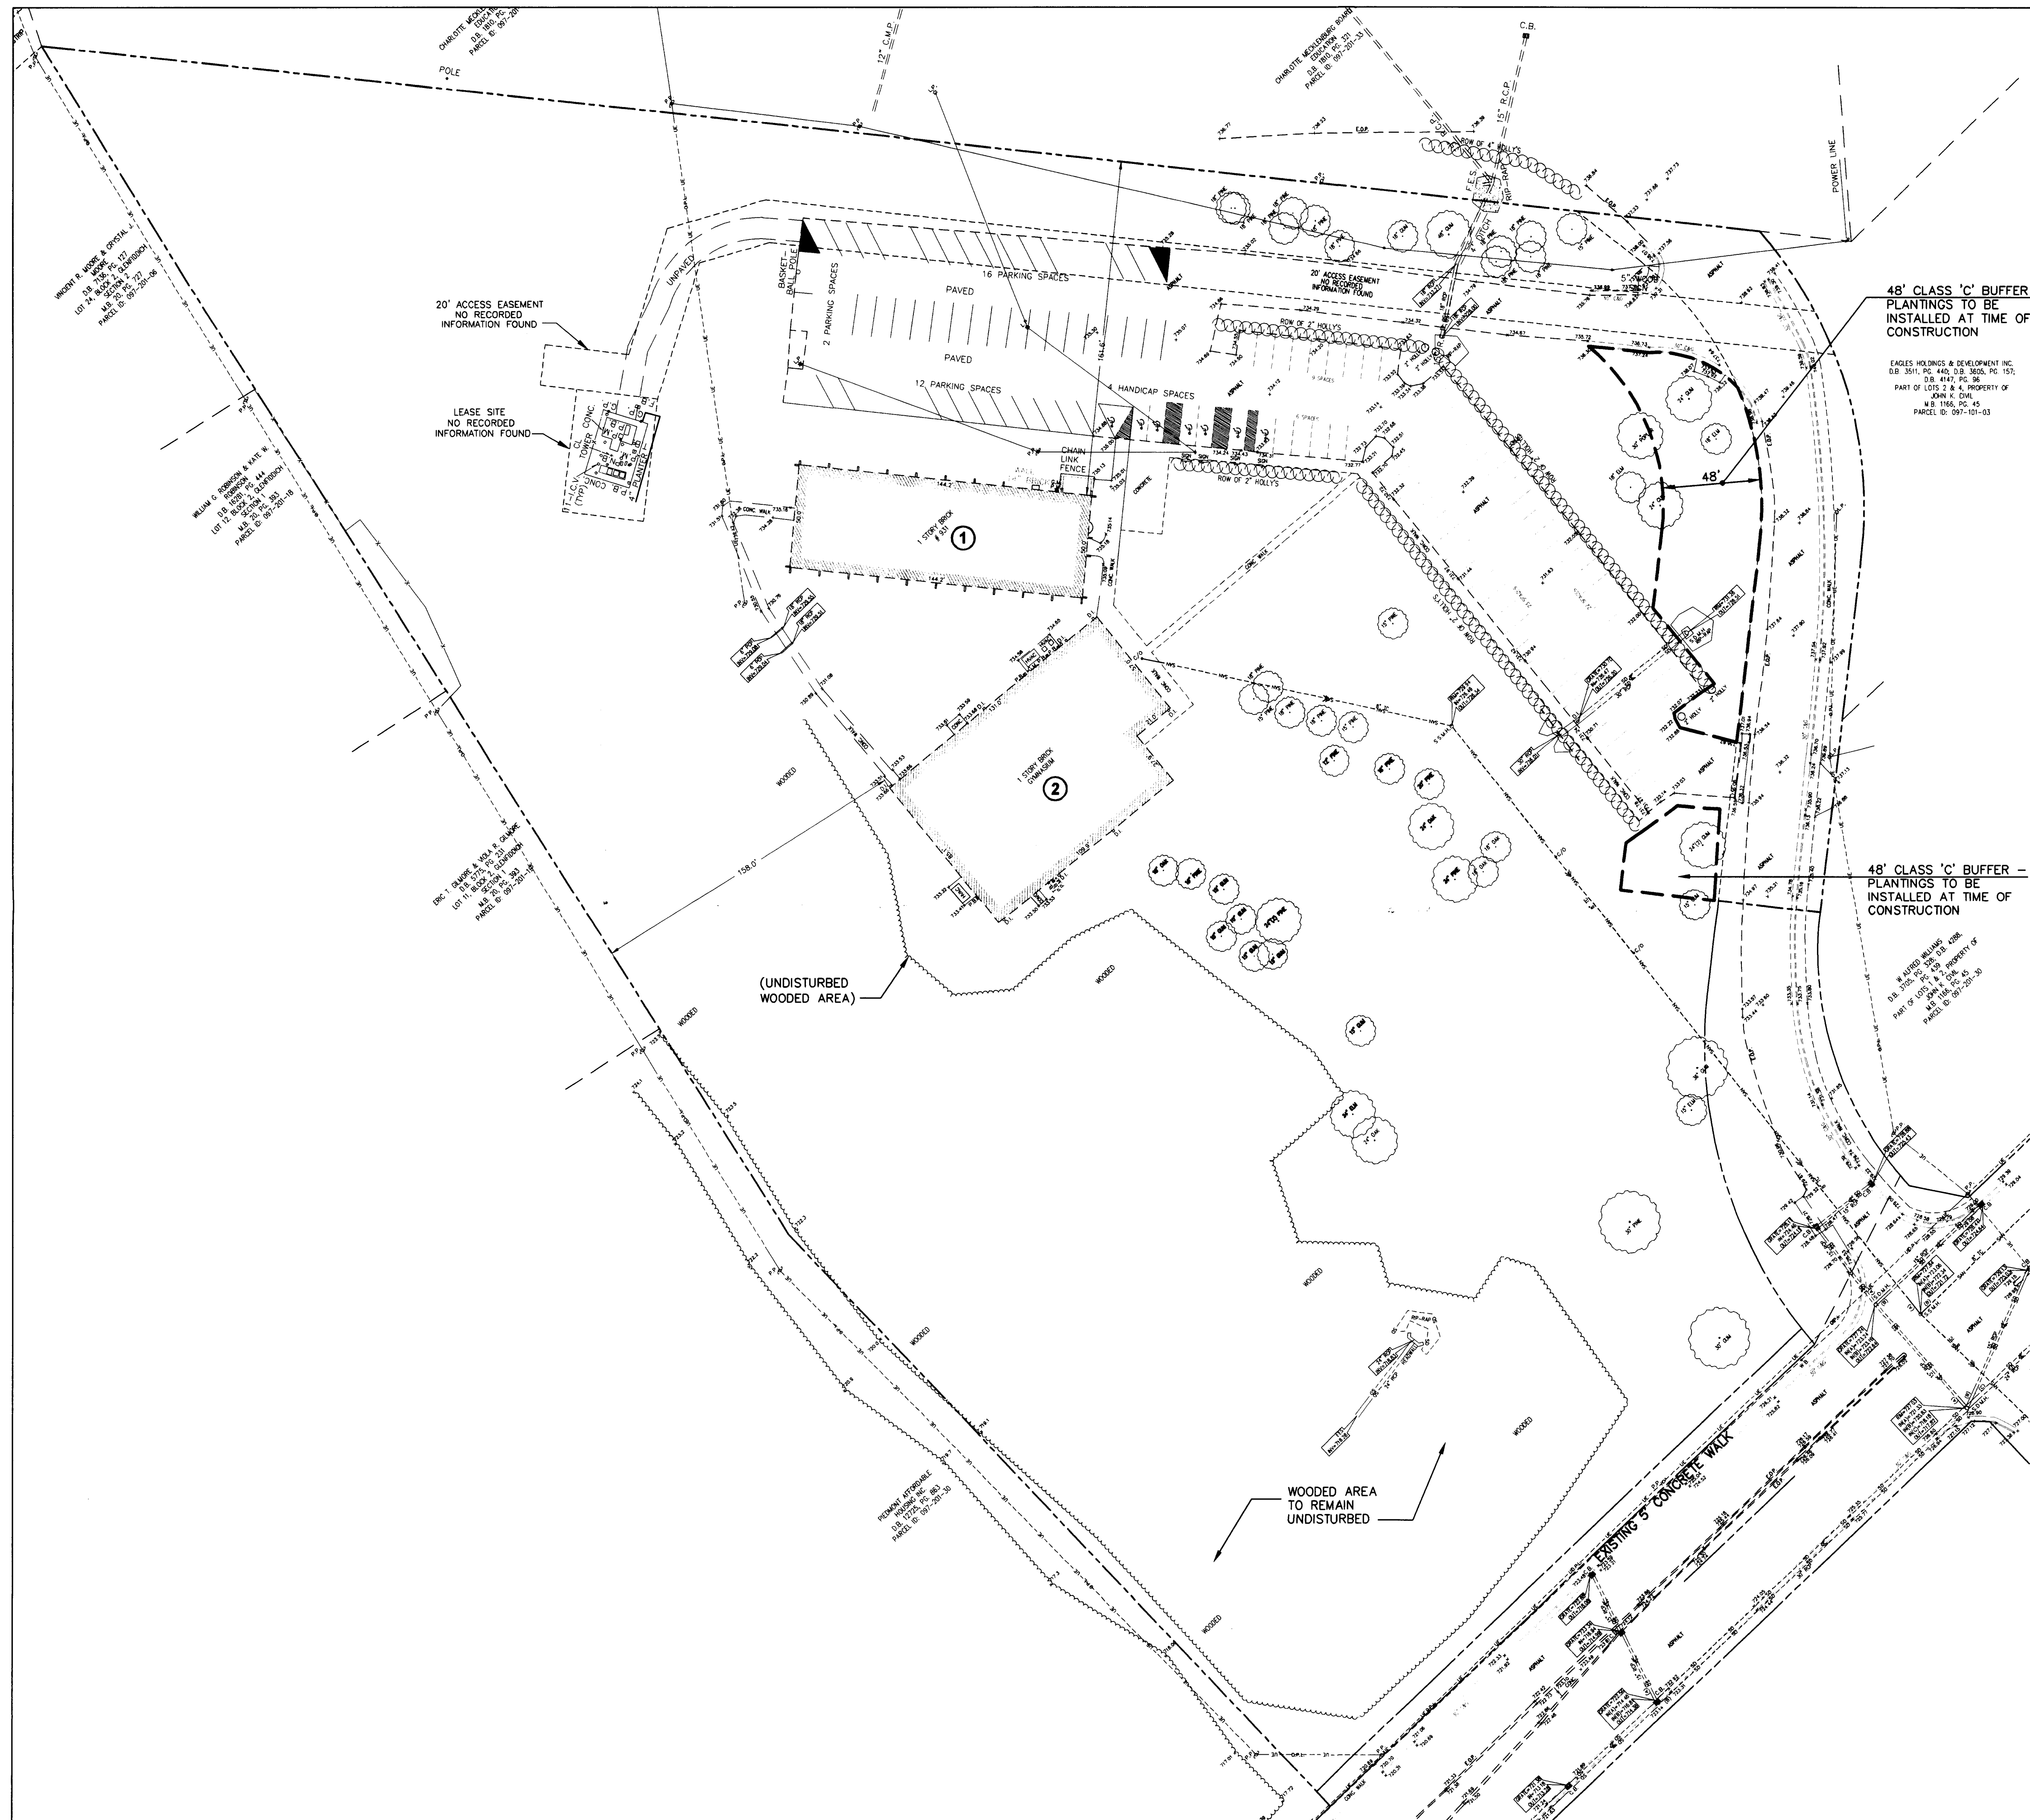

PROJECT SUMMARY	
TOTAL PARCEL AREA	9.775 Acres
EXISTING BUILDING NO. 1 SQUARE FOOTAGE	10,490 Sq.Ft.
EXISTING BUILDING NO. 2 SQUARE FOOTAGE	7,210 Sq.Ft.
PARKING - Required	72 Spaces
PARKING - Provided	
Regular	107 Spaces
Accessible	6 Spaces
Total Provided	113 Spaces

BUILDING LEGEND & USE	
BUILDING NO. 1 (Existing)	Adult Developmental Day Center
BUILDING NO. 2 (Existing)	Family Support Administrative Offices

ZONING	
EXISTING	R4 SINGLE FAMILY RESIDENTIAL
REQUESTED	INSTITUTIONAL (CD)
PETITION NUMBER	#2006-19

Family Support Services
Living Center

Willam Drive
Charlotte, North Carolina

Revisions:

Proj. Num.: 64307
Date: May 01, 2006

Sheet Name:
Conceptual
Site Plan

C1.0

