


Layer State: . Xrefs: 24x36-Xref.dwg
LAST SAVED BY Burgin, NOV 02, 2005 - 07:59:51
G:\SD\Projects\Family Support Services\64307 - Senior Citizen Living Center\Concept 4.dwg, Plotted By: Burgin, Plotted: Nov 02, 2005 - 8:03am

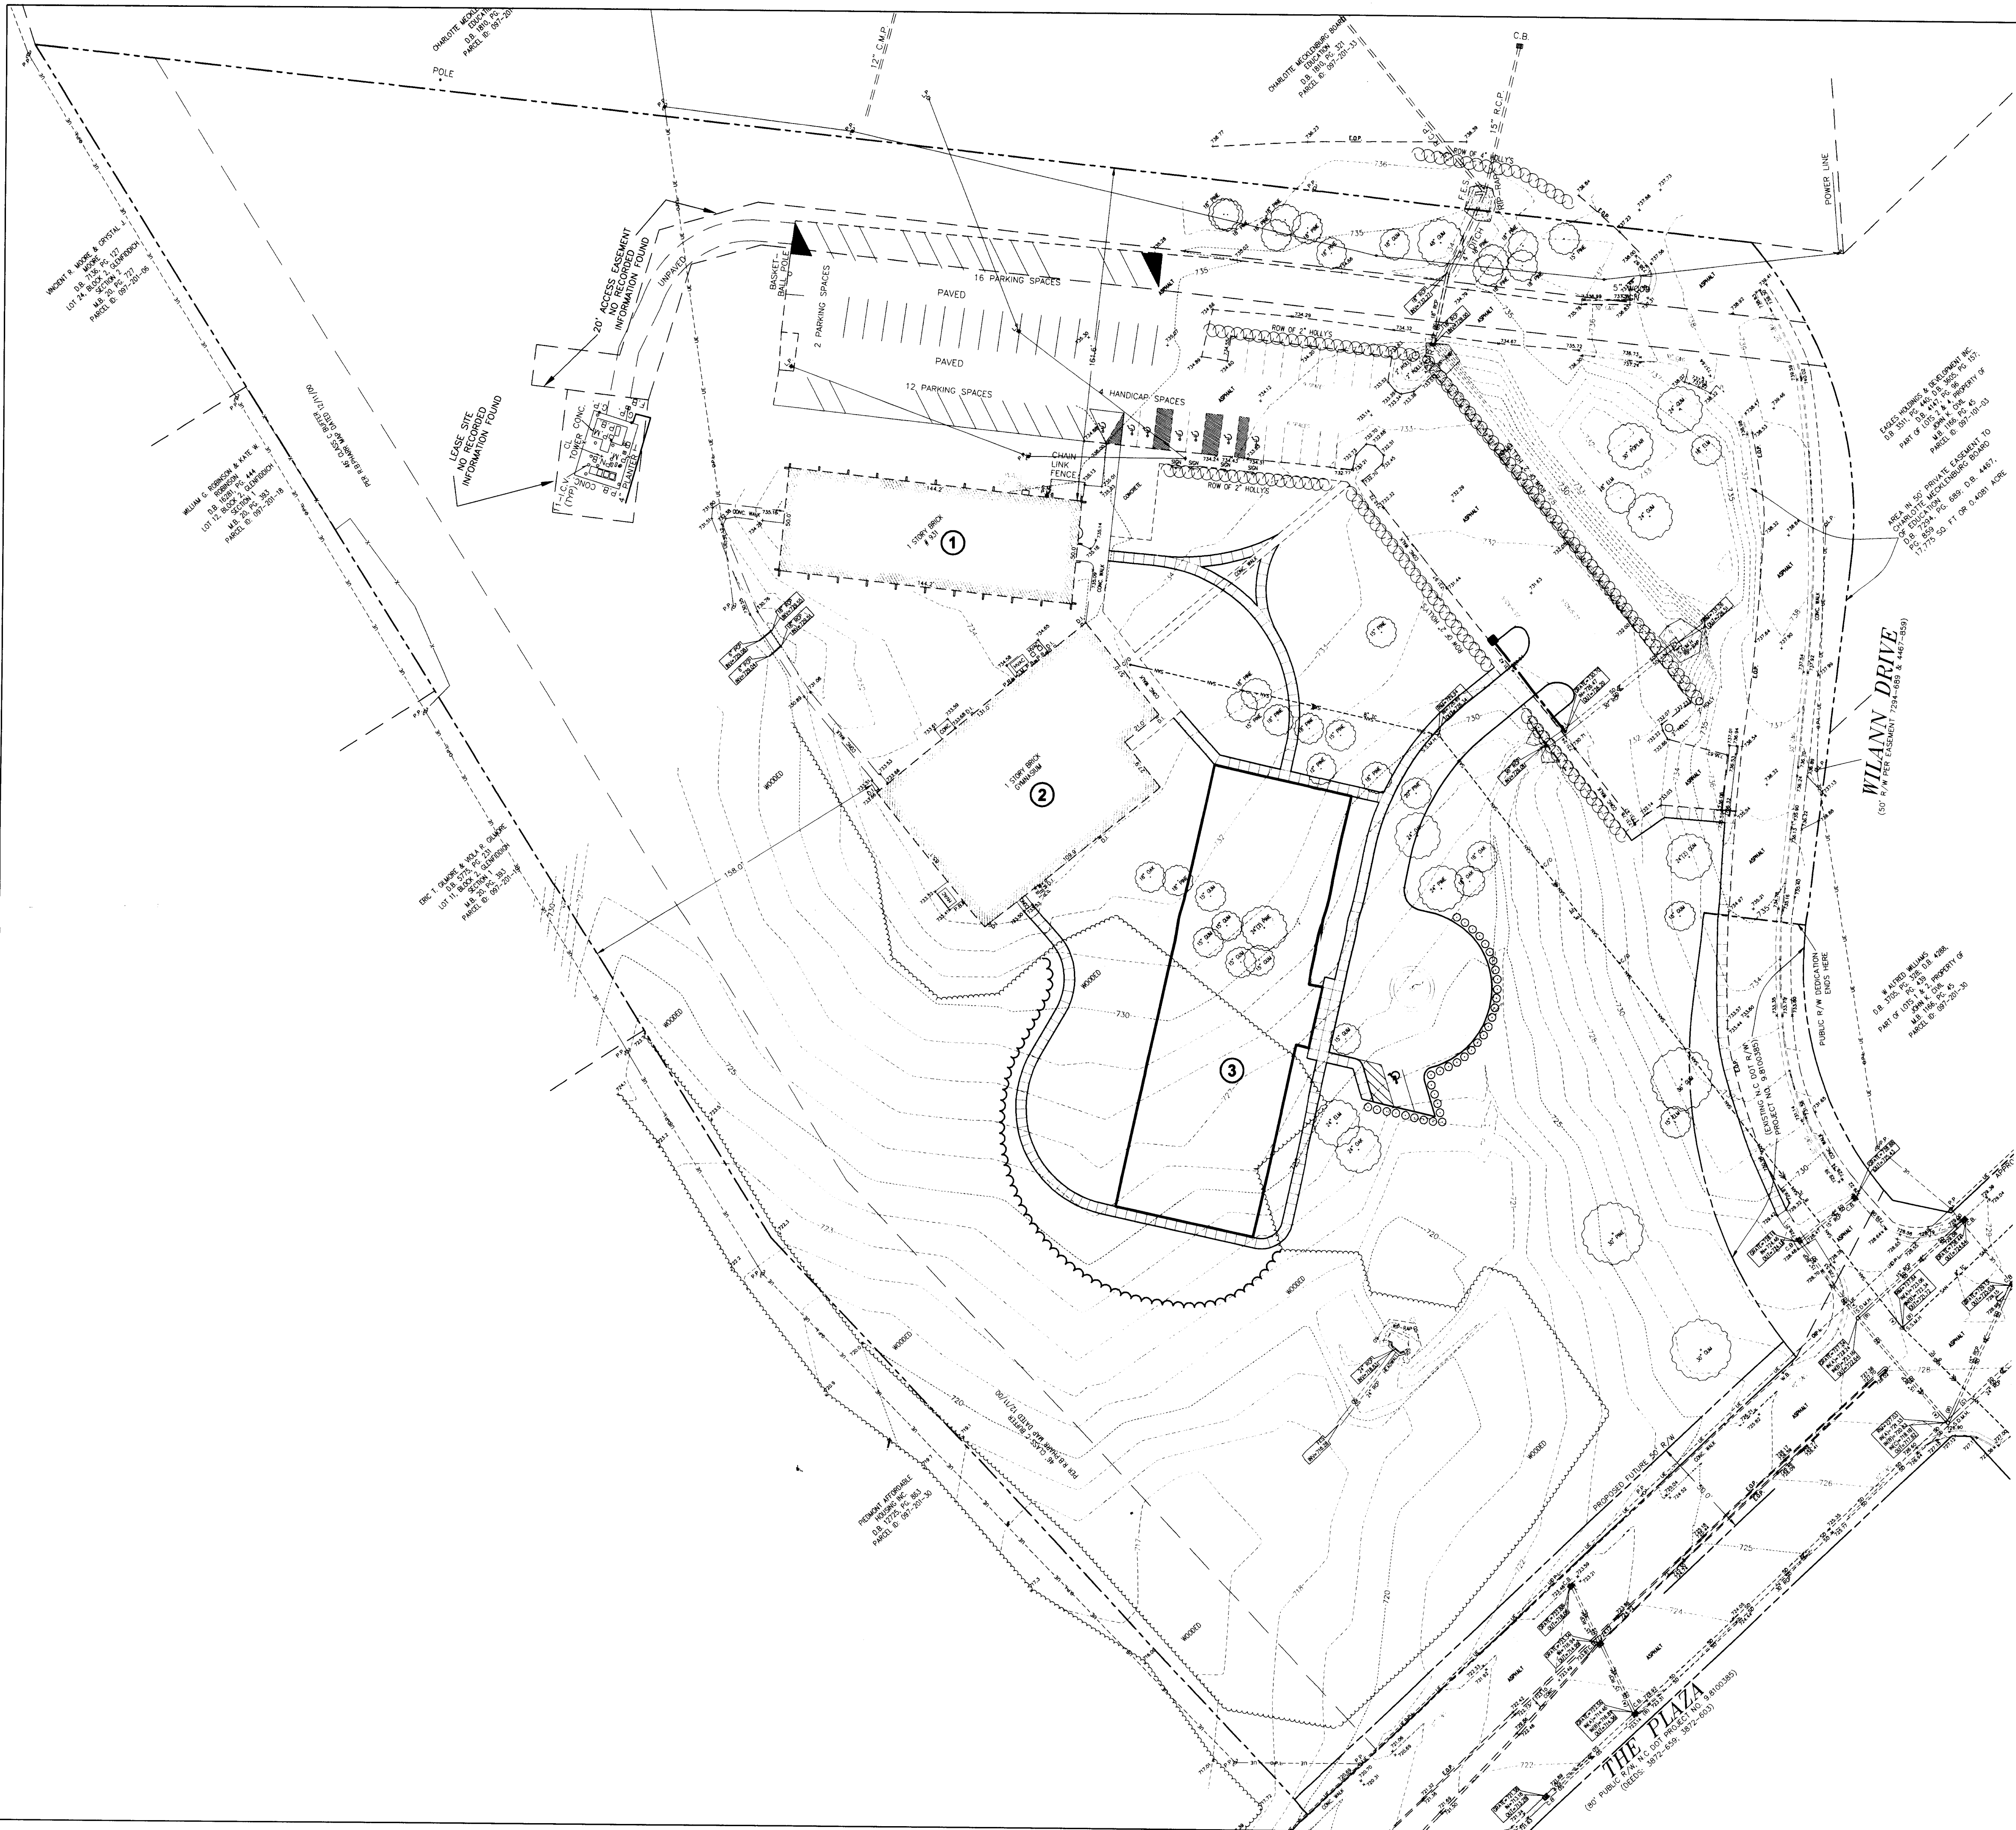

PROJECT SUMMARY


TOTAL PARCEL AREA 9.775 Acres

NO. OF UNITS 44
BUILDING HEIGHT 33'-6"
PARKING - Required 75 Spaces

PARKING - Provided
Regular 107 Spaces
Accessible 8 Spaces
Total Provided 115 Spaces

BUILDING LEGEND

BUILDING NO. 1 Adult Developmental Day Center
BUILDING NO. 2 Family Support Administrative Offices
BUILDING NO. 3 Residential Housing for Physically and/or Mentally Disabled
(To Be Constructed)

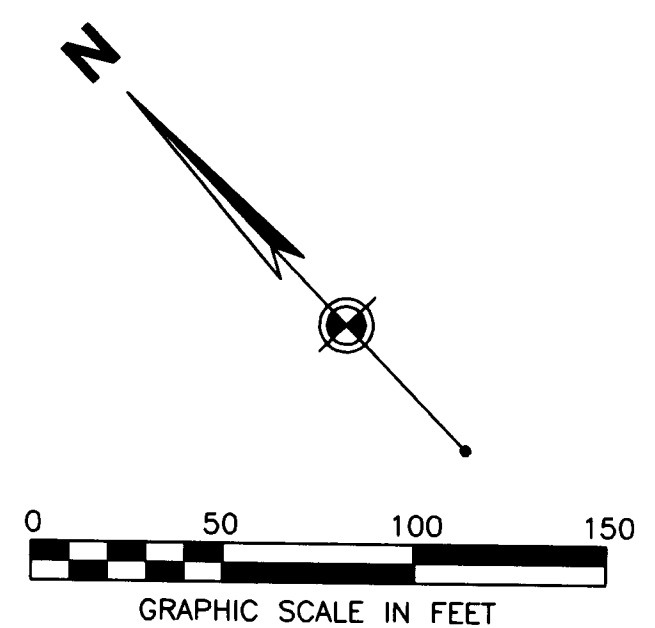

WOOLPERT

WOOLPERT, INC.
8731 Red Oak Blvd.
Suite 101
Charlotte, NC
28217-3958
Tel: (704) 525-0932
Fax: (704) 525-8529
www.woolpert.com

Family Support Services Living Center

Wilann Drive
Charlotte, North Carolina

Revisions:

Proj. Num.: 64307
Date: Nov. 2, 2005

Sheet Name:
Conceptual
Site Plan

C1.0