


02 RENOVATION SKETCH

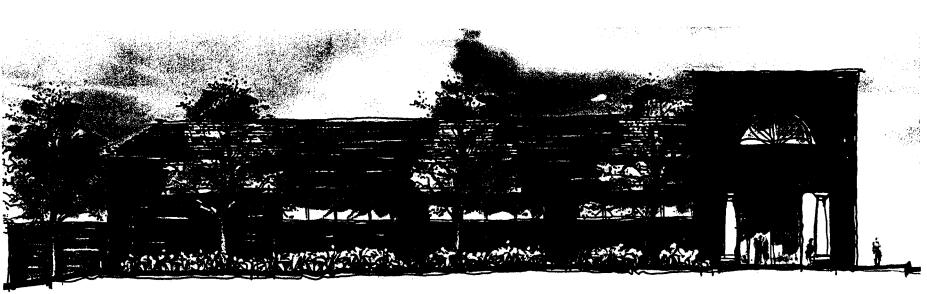

DUMPSTER **ENCLOSURE**



N.T.S.

OF CURB

NEW CONCRETE SIDEWALK -

8 87°47'06" W - 352.21' -

The Shops at Piper Glen

Overcash Demmitt

web • w w w . od arch . com

• 704.332.1615 • 704.332.0117

CHARLOTTE, NORTH CAROLINA

PETITION NUMBER 2006-52

REZONING SUBMITTAL	:	01/23/06
REZONING SUBMITTAL	:	02/28/06
	:	03/06/06
	:	03/16/06
REZONING SUBMITTAL	:	03/17/06
	:	
	:	
	:	440
	:	
	:	
	:	

RECEIVED SITE PLAN

Copyright 2006, Overcash Demmitt Architects
ODA No. 062007 CADD File: 2007_SP1.2.dwg

1" = 40'-0"

NS SITE PLAN NOTES

1. Development of the site will be controlled by the standards depicted on this site plan and by the standards of the Charlotte Zoning Ordinance. The development depicted on this plan is intended to reflect the arrangement of proposed buildings and uses on the site, but the exact configuration, placement, and size of individual site elements may be altered or modified within the limits prescribed by the ordinance or within the conditions identified below during the design development and construction

2. Access to the site will be provided by existing driveway connections to Rea Rd. and to Bevington Place as generally depicted on this site plan.

3. The proposed use of the property will be for the redevelopment of the site to accommodate a small neighborhood shopping center that may include retail, restaurant, office, and other locally serving uses along with associated parking and service areas. Along Bevington Place, the site will include one single-tenant free-standing building and along Rea Road one multi-tenant building. The multi-tenant building located along Rea Rd. will be limited to 20 ft. in height. The site will not allow any drive-thru restaurants but will allow the single-tenant free-standing building to utilize drive-thru(s). The Petitioner also reserves the option for the free-standing building's footprint to be slightly modified in size and orientation while keeping with the same architecture theme and allowable square footage on the remainder of the site. This modification could include a bank with drive-thru use for the single-tenant free-standing building. Further, the Petitioner reserves the right to convert the single-tenant to a multi-tenant

4. The patio area depicted on the site plan will include seating while the required bicycle parking may be located in or around

5. All dumpsters will be screened with solid enclosures and gates. These areas are depicted on the site plan.

6. The proposed development will comply with all applicable Ordinance requirements for signage, screening, and landscaping. Specifically, the signage will incorporate stone to compliment the stone in the adjacent communities' signage. The monument sign located at the northern entrance on Rea Rd. will be no greater than 3.5 ft. in height and 5 ft. in width and may include the center identification name and up to 3 tenants. This sign may be externally or internally illuminated, and if externally illuminated the light source will be shielded to prevent the scattering of the light off of the site. Signs located on the face of the new building on the Rea Rd. side of the building, may be externally or internally illuminated, and if externally illuminated the light source will be shielded to prevent the scattering of the light off of the site. All signage located along Rea Rd., including detached and wall signs on the buildings, will be extinguished between midnight and 6:00 a.m. The Petitioner reserves the right to re-vegetate the existing buffer located along Rea Rd. In order to soften the appearance of the buildings located closer to the

7. All outdoor lighting shall be full cut-off type lighting fixtures with the exception of lower, decorative lighting that may be installed along interior driveways, sidewalks, and parking areas. Site lighting will be limited to 25 feet in height and will be shielded or capped. No "wall pak" lighting will be installed but architectural lighting on building facades and the interior of the proposed breezeway will be permitted. All building mounted lighting on the side of the new building that faces Rea Rd. will be designed to provide light to the building face to cast light up or down on the walls.

8. If any outdoor speakers are installed as part of the development of the new building along Rea Rd., they will be directed away from any existing adjacent residential development and will not be allowed to be in use after midnight. In all cases the site will comply with the City's noise ordinance.

9. Parking will be provided which meets or exceeds the requirements of the Ordinance. The Petitioner commits to providing no less than 4 parking spaces per 1,000 sq. ft. of floor area. If outdoor seating is to be provided, parking will be provided for this area(s) at the same rate as the remainder of the shopping center.

10. An 8 ft. planting strip and 6 ft. sidewalk or their equivalent will be installed along the Rea Rd. frontage. The required 6 ft. sidewalk along Rea Rd. will be constructed to avoid the larger trees in the existing landscaped areas. Because of the topography along the Bevington Place frontage, installing an 8 ft. planting strip and 6 ft. sidewalk would require a retaining wall thus eliminating the existing trees in this area. The Petitioner, therefore, reserves the right to request a variance from the strict application of this standard along Bevington Place based on the topography of the site. In regards to pedestrian mobility to and within the site, internal sidewalks will be provided as depicted on the site plan. The Petitioner also will work in conjunction with the adjacent apartment community to establish a pedestrian access to the site at a suitable location to be determined. However, the provision of this access will not be a factor in the review or granting of construction or occupancy permits.


11. The Petitioner will contribute \$3,000.00 to modify the Rea Rd./ Bevington Place signal to include a countdown pedestrian signal(s) and a standard marked crosswalk across Bevington Place to be installed by the City. This contribution will be paid to the City upon request from CDOT at the time that the pedestrian signal and crosswalk markings are installed.

12. The Petitioner acknowldeges that other standard development requirements imposed by other city ordinances, such as those that regulate streets, sidewalks, street trees, bicycle parking, and site development, may apply to the development of this site. These are not zoning regulations, are not administered by the Zoning Administrator, and are not separate zoning conditions imposed by this site plan. Unless specifically noted in the conditions for this site plan, these other standard development requirements will be applied to the development of this site as defined by those other city ordinances.

13. Throughout this Rezoning Petition, the terms "Owner", "Owners", "Petitioner" or "Petitioners," shall, with respect to the Site, be deemed to include the heirs, devisees, personal representatives, successors in interest and assignees of the owner or owners of the Site who may be involved in its development from time to time.


January 18, 2006, Initial submission.

March 17, 2006, Revised per staff and community comments

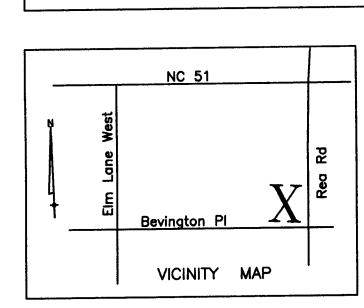

SITE DATA TABLE TAX PARCEL NO.: 225-511-95 SITE AREA: Approx. 7.05 Acres **EXISTING ZONING: NS EXISTING SHOPPING CENTER AREA: 58,610 sf** EXISTING SHOPPING CENTER AREA TO BE DEMOLISHED: 13,447 sf ADDITIONAL AREA PROPOSED: 18,296 sf ADDITIONAL IMPERVIOUS AREA: 5,880 sf TOTAL PROPOSED AREA: 63,500 sf PARKING: 274 spaces provided

01 SITE PLAN

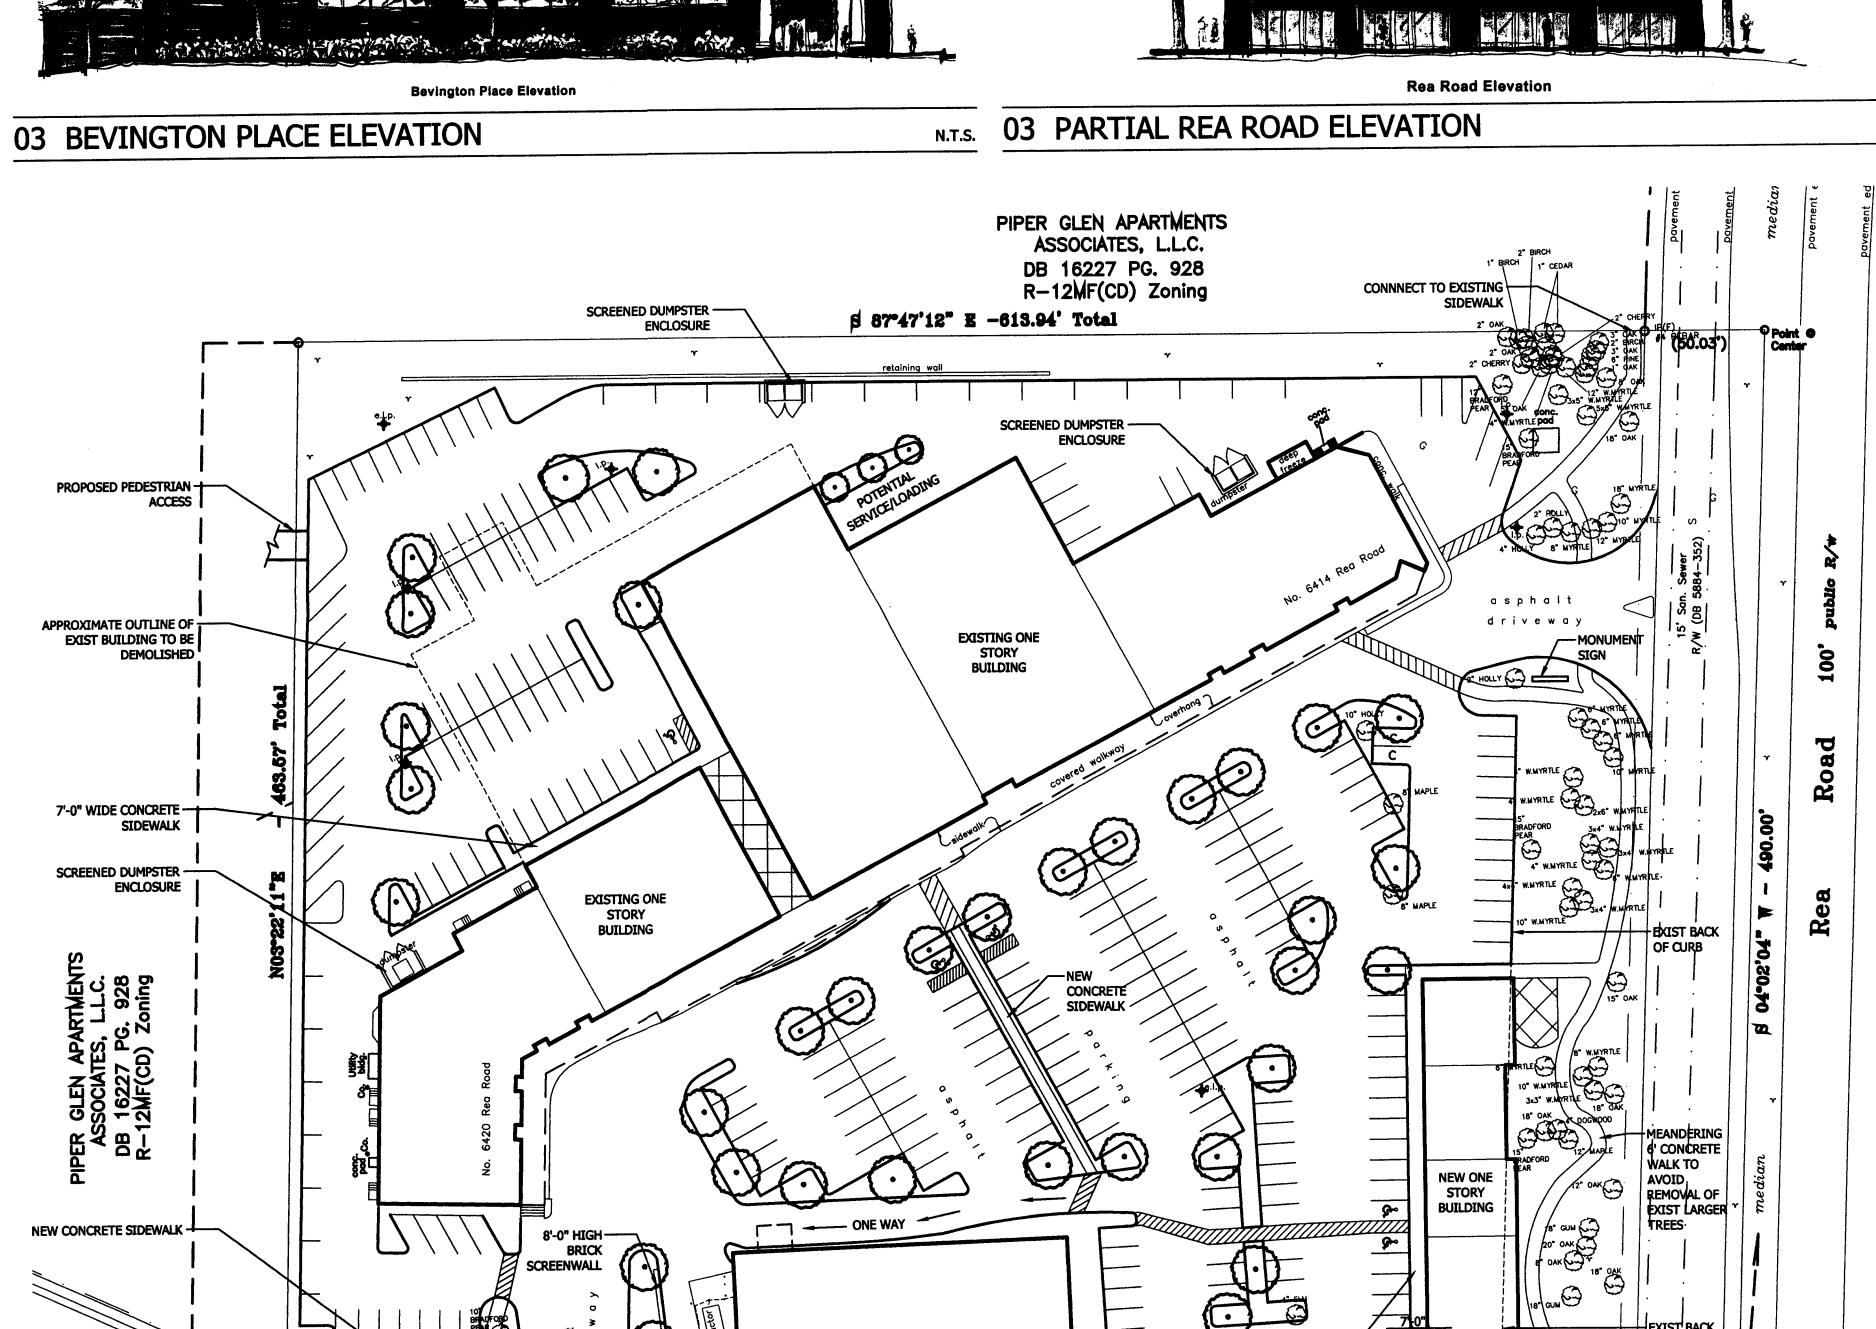

EXIST BACK OF CURB

Point @ center

Bevington Place