


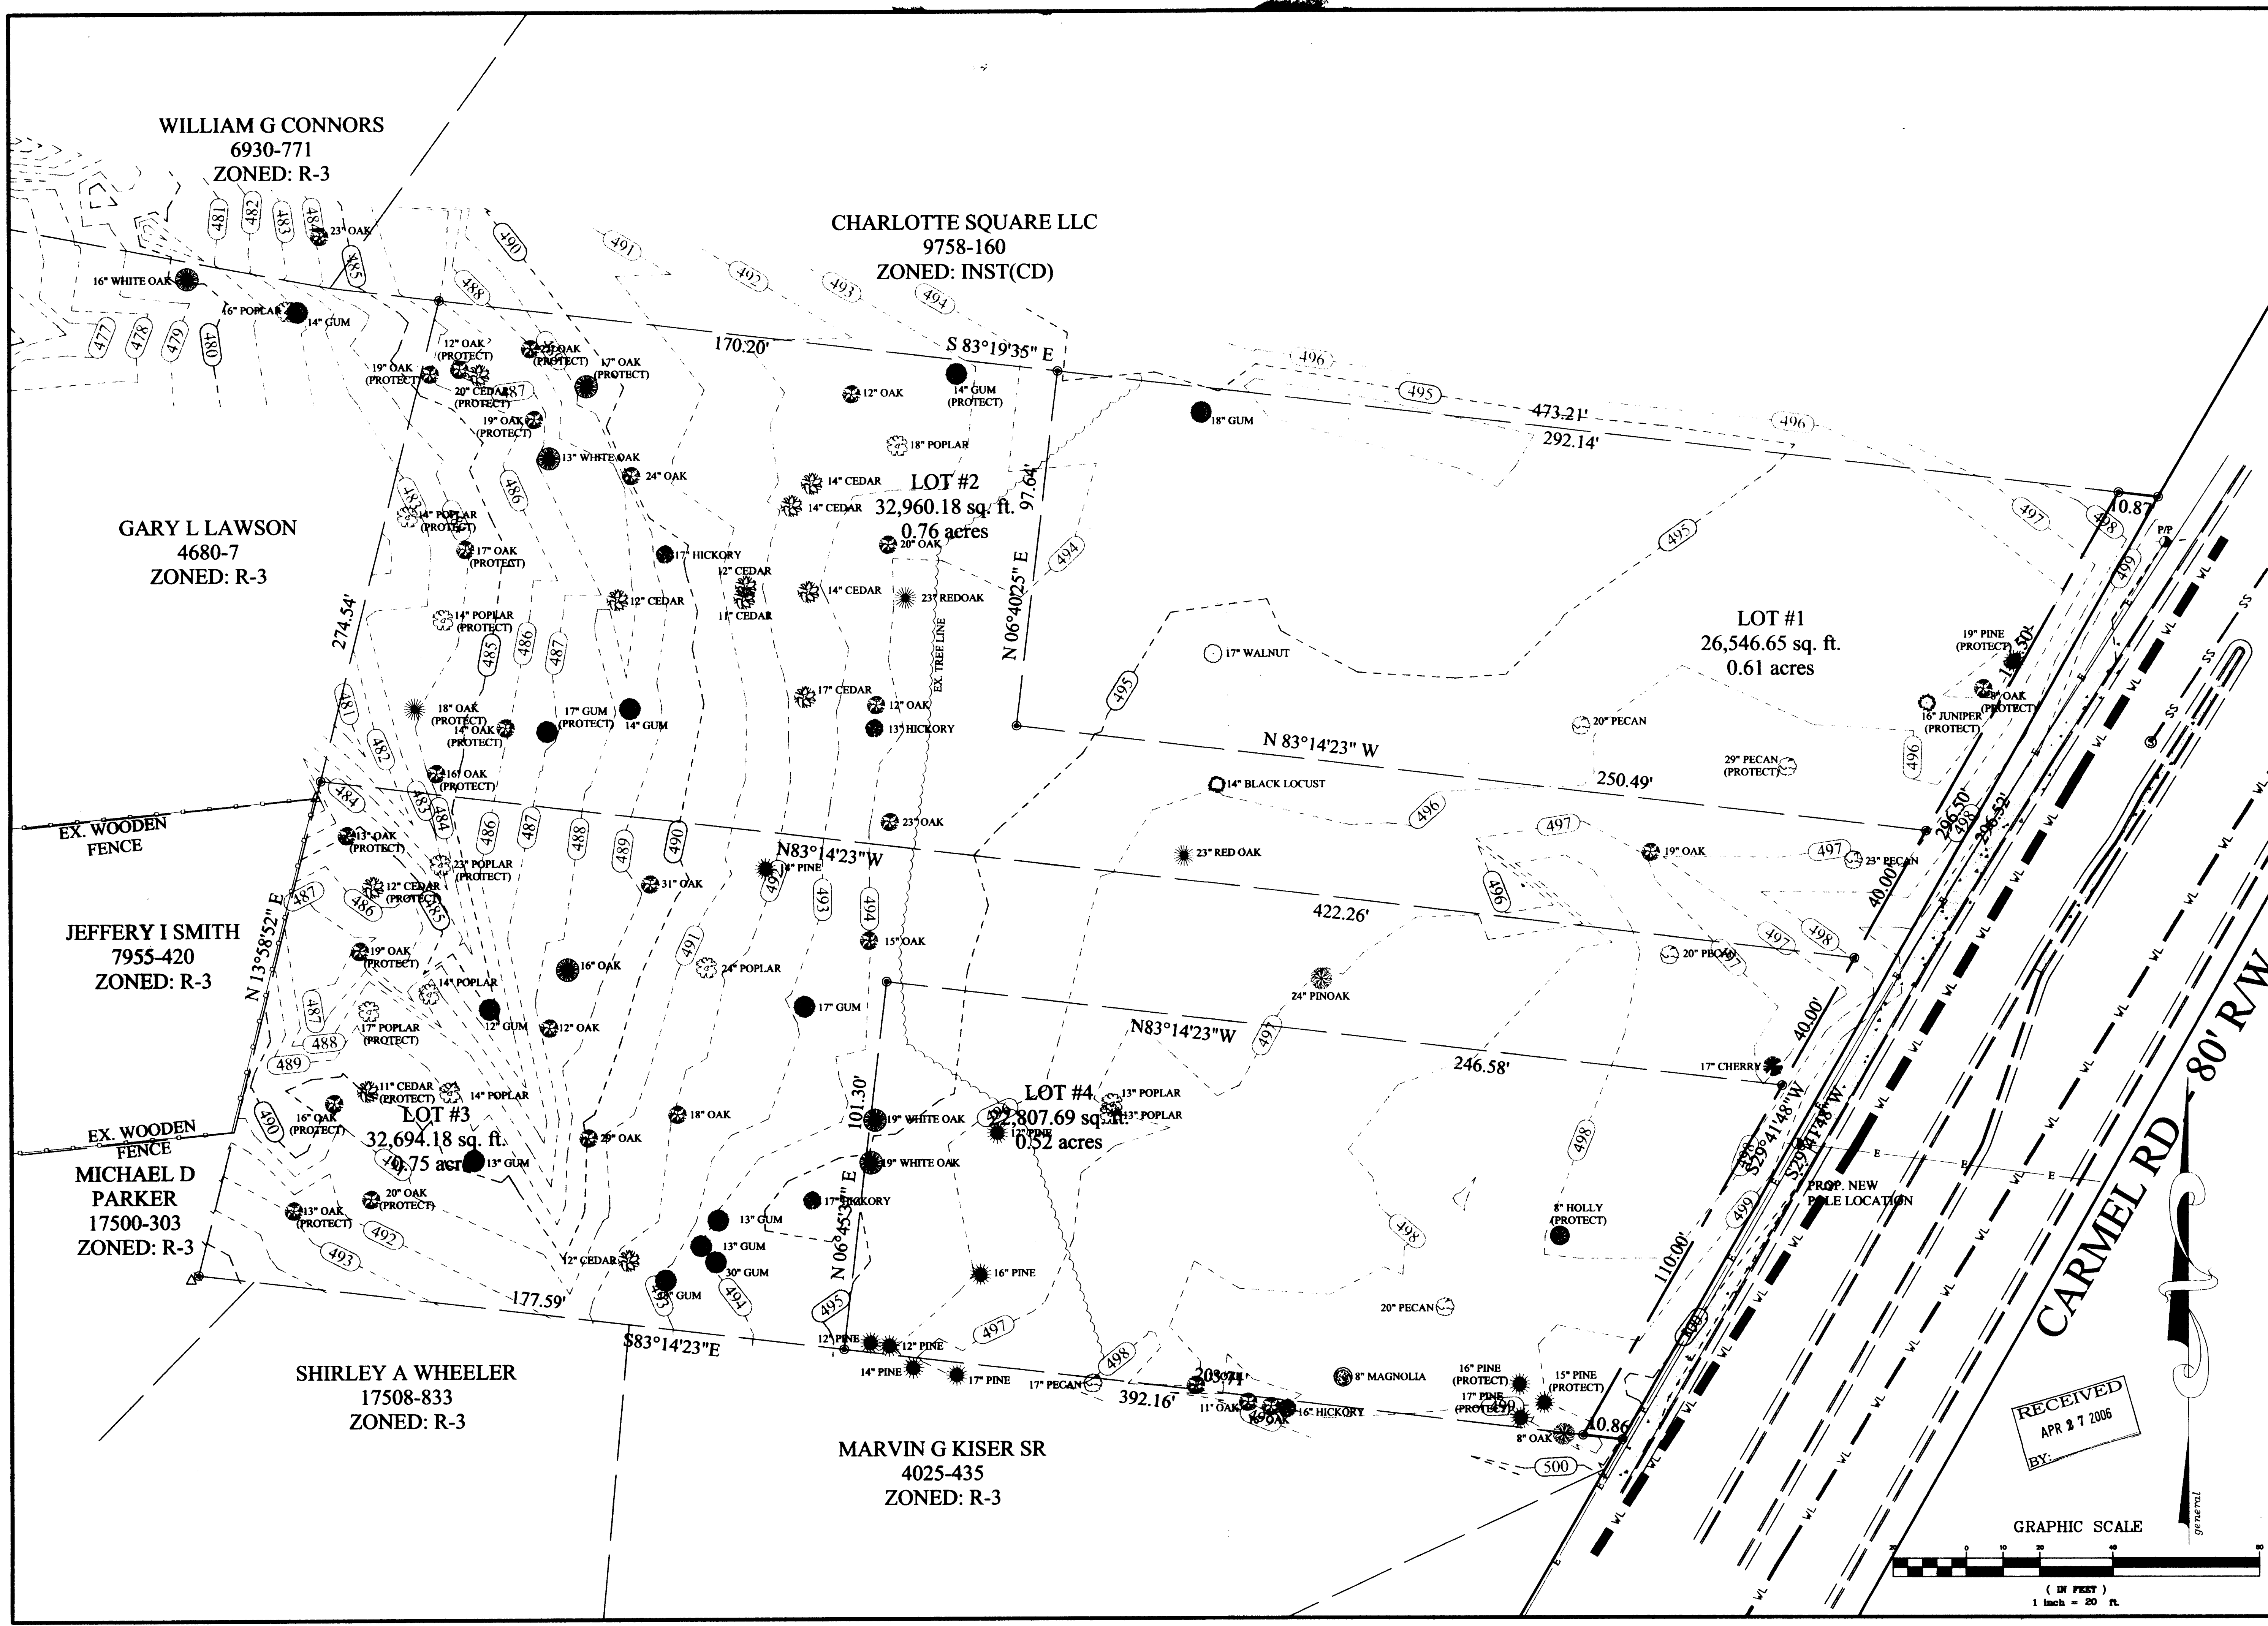

CARMEL ROAD CONDOMINIUMS TREE SURVEY	
FOR MELINDA WALLACE 5908 CARMEL ROAD CAHALLOTTE, N.C. 28226	
DIAMOND ENGINEERING, PLLC CIVIL ENGINEERING & SURVEYING SITE & SUBDIVISION PLANNING EROSION CONTROL, AND WATER AND SEWER	
440 OLD HWY. 277 LOOP RD. DALLAS, N.C. 28034 PHONE: 704-922-0024 EMAIL: diamondengineering@charter.net	
A Cut Above The Rest	
Revisions: 4-21-06	
Drawn By: CEM Checked By: JHD	
Scale: 1" = 20' Date: 1/31/06	
File # 05-0222	
SHEET NO. 2	

2006-065