



**FRONT WALL**  
SCALE: 1/4" = 1'-0"

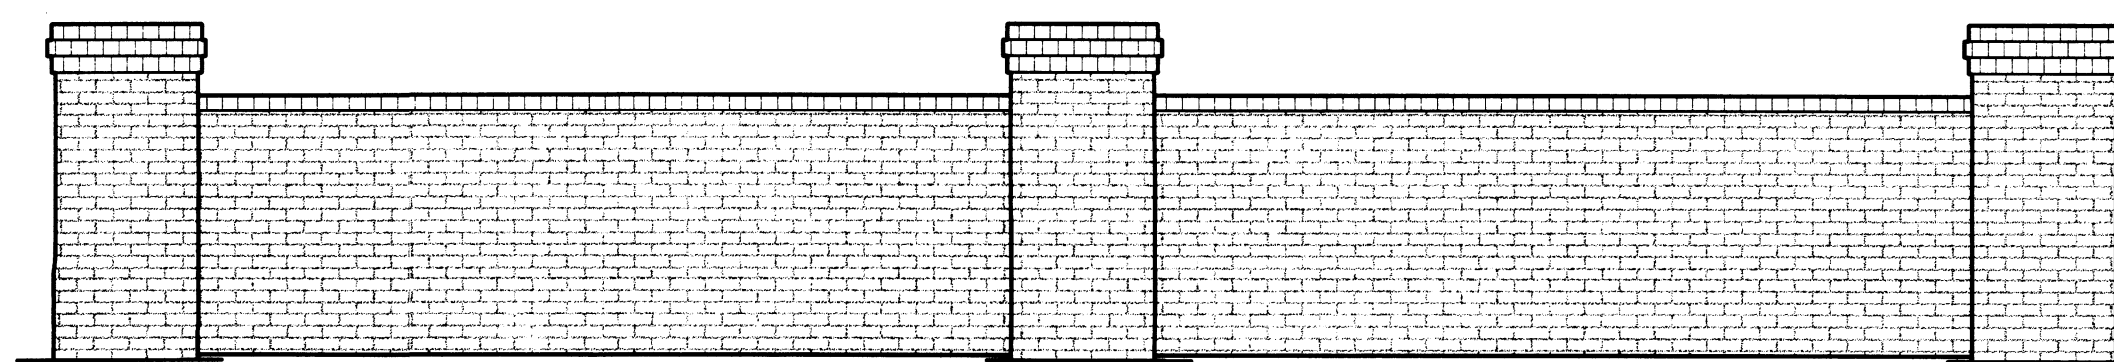


**SIDES & REAR WALL**  
SCALE: 1/4" = 1'-0"

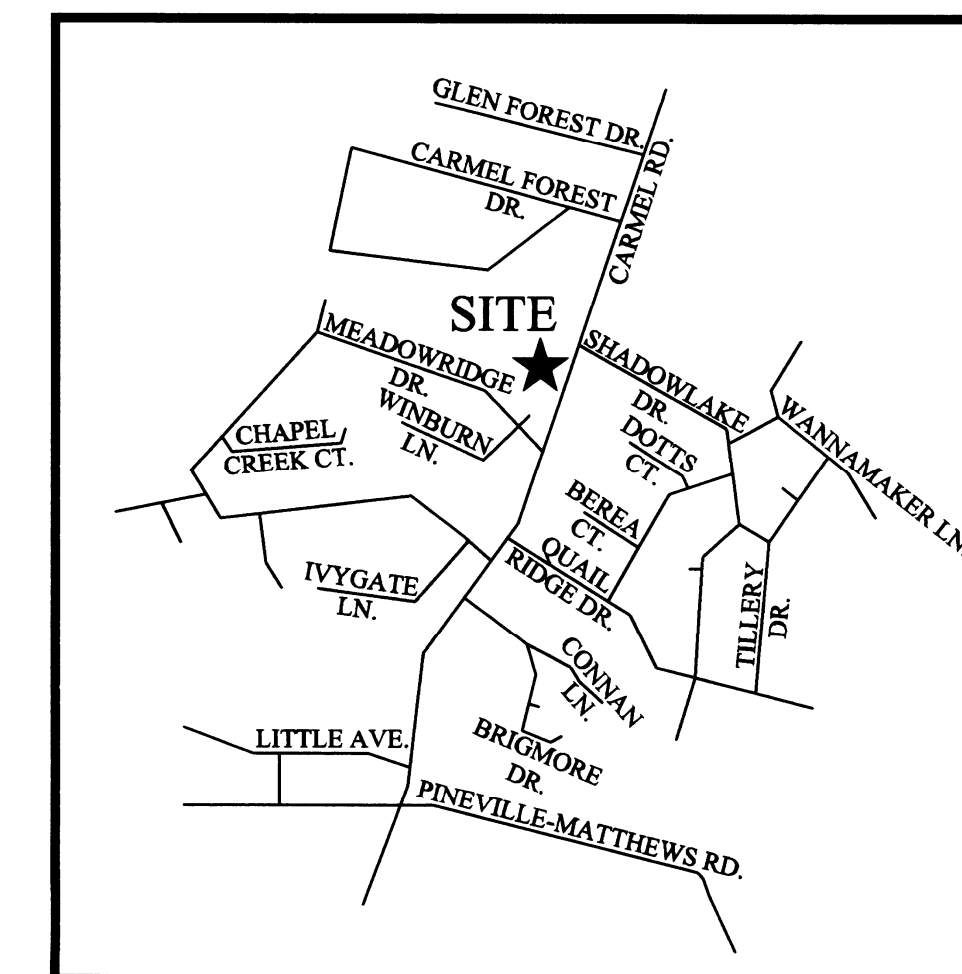

2006-065

GENERAL CONTRACTOR SHALL BE HELD SOLELY RESPONSIBLE FOR COMPLETION OF ALL WORK AND/OR REASONABLY IMPLIED BY THESE DRAWINGS AND/OR SPECIFICATIONS. HE SHALL CONFIRM ALL DIMENSIONS AND LOCATIONS AT THE SITE AND SHALL IMMEDIATELY NOTIFY THE ARCHITECT IN WRITING OF ANY DISCREPANCIES. ARCHITECT NOT RESPONSIBLE FOR EQUIPMENT OR MATERIALS NOT SPECIFIED ON THESE PLANS.

**BUILDING GRAPHICS**  
ARCHITECTURE  
7400 CARMEL EXECUTIVE PARK SUITE 150 CHARLOTTE, N.C. 28226  
704 / 542-4498 (FAX) 704 / 542-1499

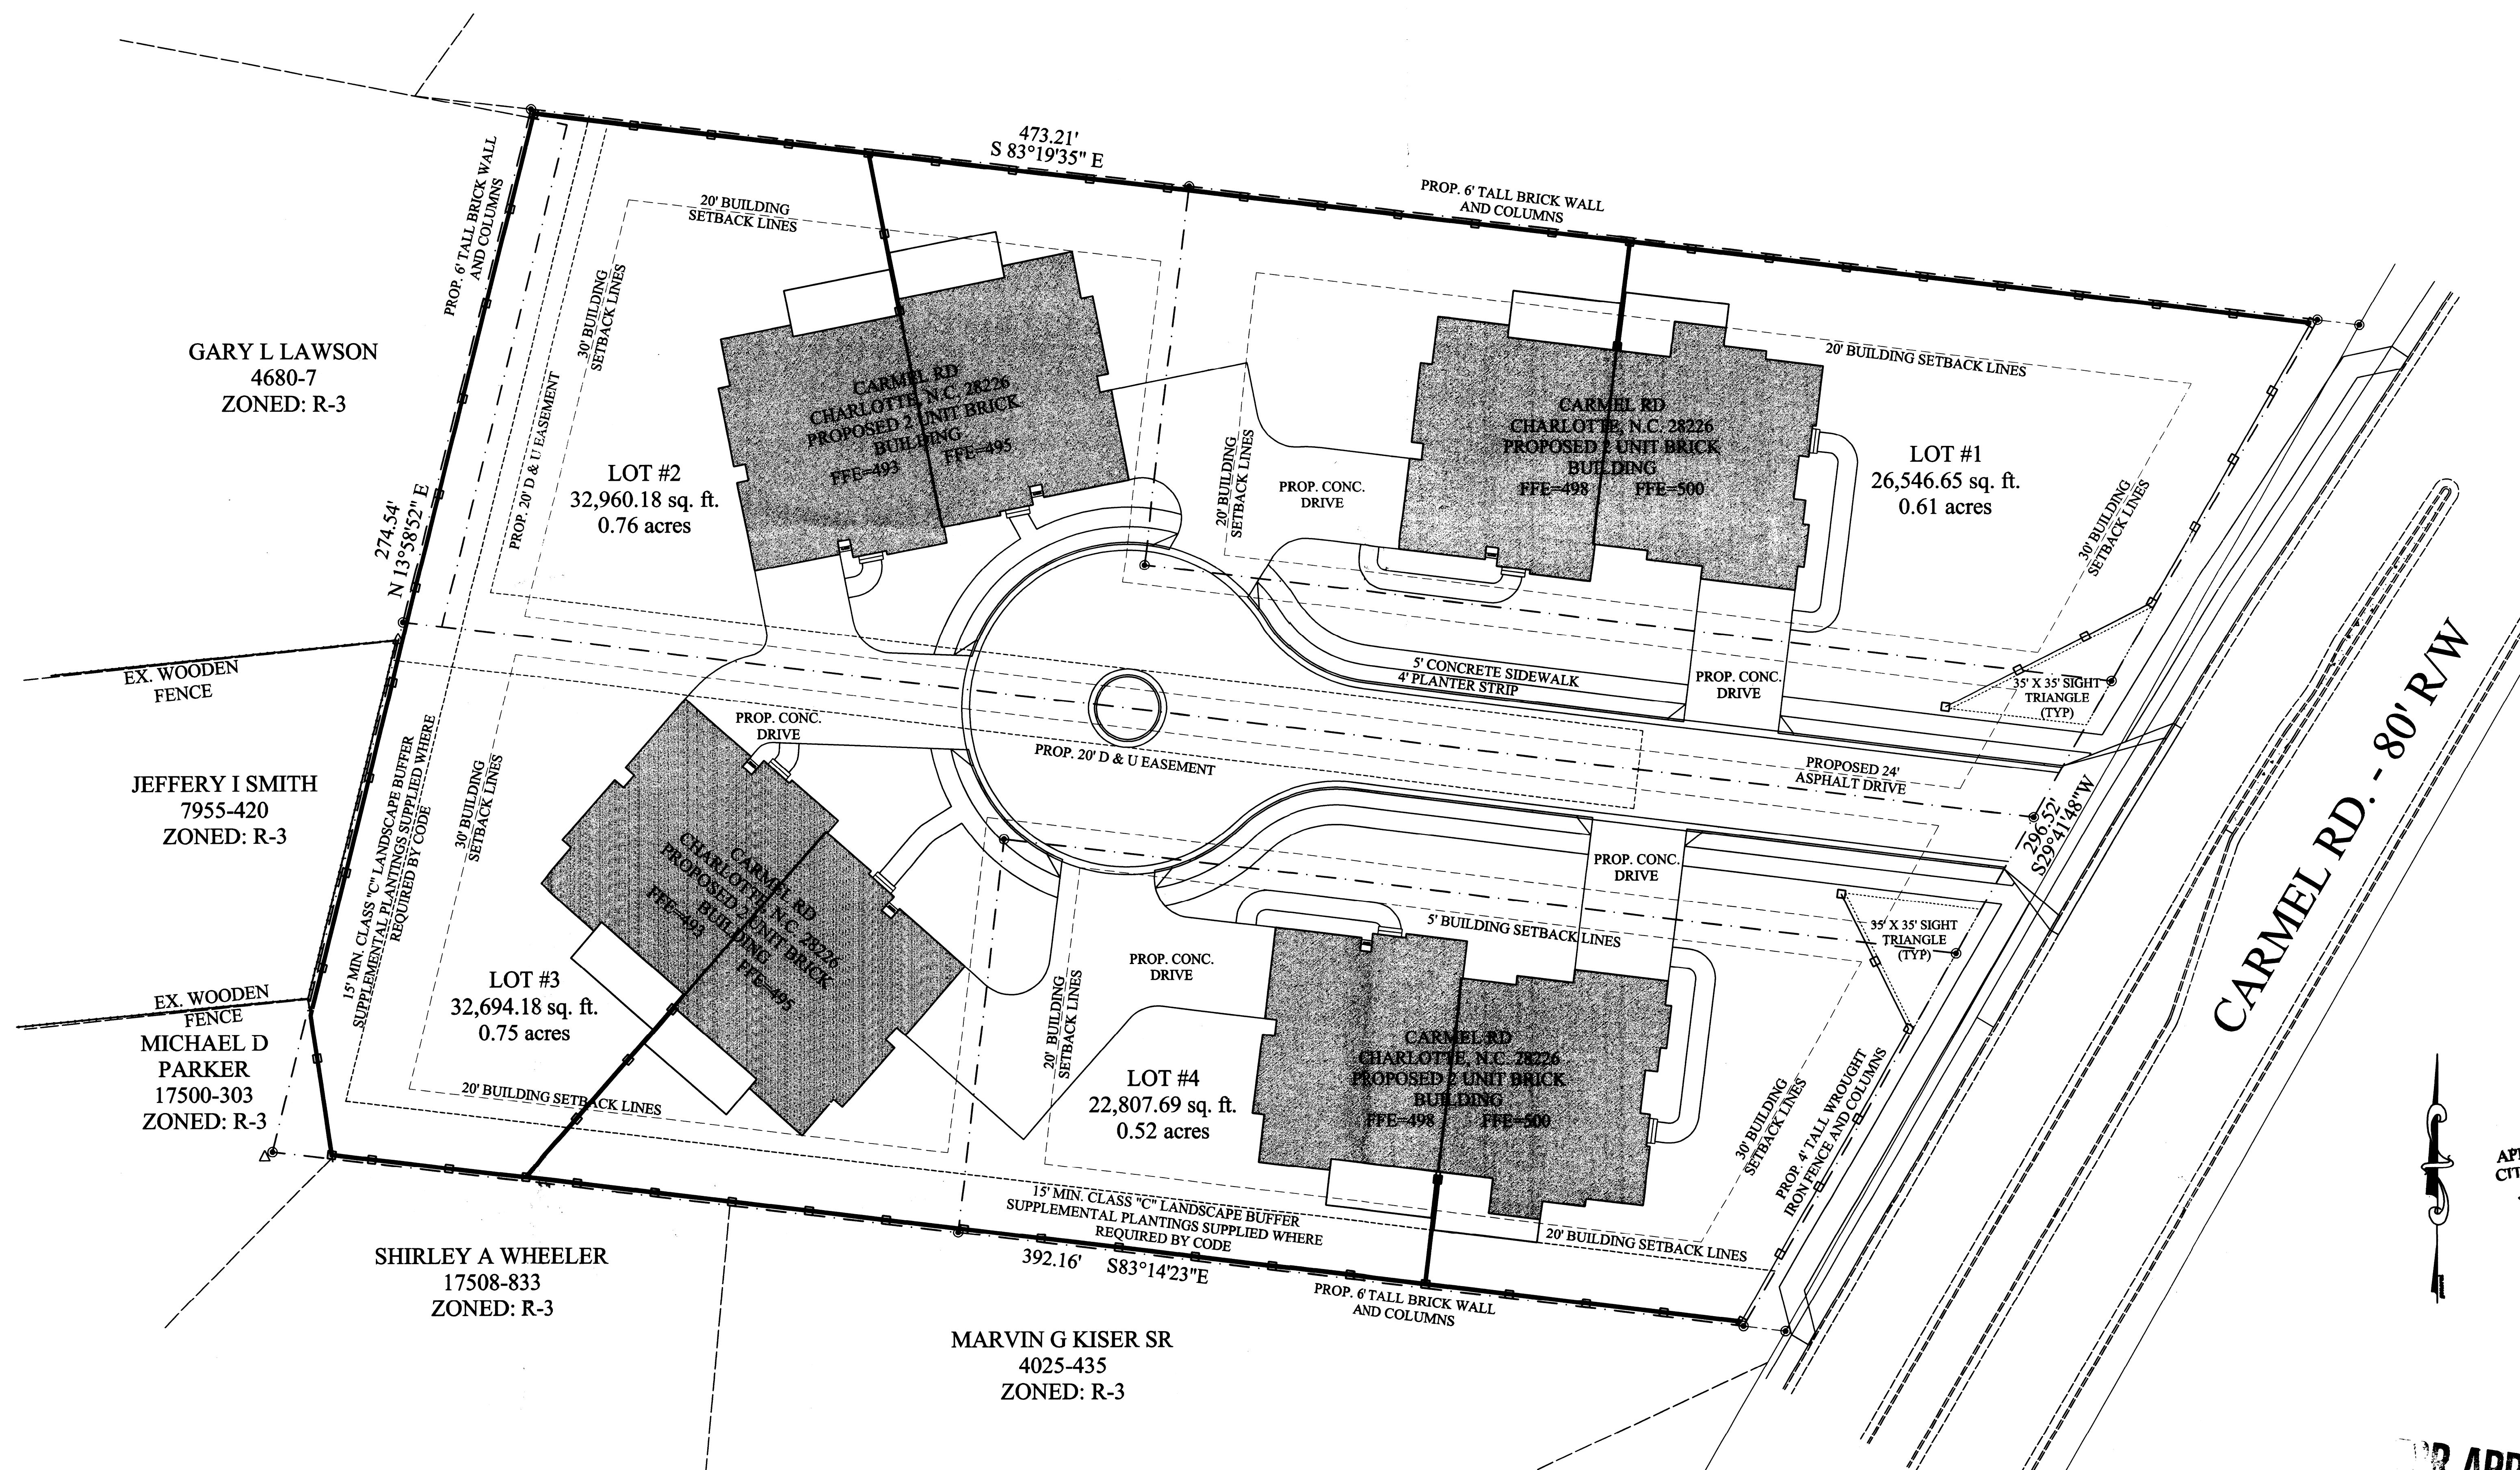

**SITE PLAN**  
SCALE: 1" = 20'-0"

**FOR APPROVAL**

STRUCTURE BY:	JOB NO.:	DATE:	CHECKED BY:
REVISIONS:	DATE:	BY:	

DATE: 04/03/06

SHEET NO.

**S-1**





**A** FRONT ELEVATION  
SCALE: 1/4" = 1'-0"



**B** RIGHT SIDE ELEVATION  
SCALE: 1/4" = 1'-0"

**FOR APPROVAL**

GENERAL CONTRACTOR SHALL BE  
HOLD SOLELY RESPONSIBLE FOR  
COMPLETION OF ALL WORK SHOWN  
ON DRAWINGS. ANY WORK NOT  
DRAWING AND/OR SPECIFICATIONS  
HE SHALL CORRECT ALL OMISSIONS  
AND CONDITIONS AT THE SITE AND  
SHALL IMMEDIATELY NOTIFY THE  
ARCHITECT IN WRITING OF ANY  
DISCREPANCIES. ARCHITECT NOT  
RESPONSIBLE FOR EQUIPMENT OR  
MATERIALS NOT SPECIFIED ON  
THESE PLANS.

**BUILDING GRAPHICS**  
ARCHITECTURE  
SUITE 150 CHARLOTTE, NC 28226  
704 / 542-1498 (FAX) 704 / 542-1499

STRUCTURE BY: FS  
JOB NO.: 06-0030  
DRAWN BY: RLV  
CHECKED BY: SAN  
REVISIONS: BY:

DATE: 07/21/06

SHEET NO.

**9**



GENERAL CONTRACTOR SHALL BE HELD SOLELY RESPONSIBLE FOR COMPLETION OF ALL WORK SHOWN OR REASONABLY IMPLIED BY THESE DRAWINGS AND/OR SPECIFICATIONS. HE SHALL CONFIRM ALL DIMENSIONS AND CONDITIONS AT THE SITE AND SHALL IMMEDIATELY NOTIFY THE ARCHITECT IN WRITING OF ANY DISCREPANCIES. ARCHITECT NOT RESPONSIBLE FOR EQUIPMENT OR MATERIALS NOT SPECIFIED ON THESE PLANS.

**BUILDINGGRAPHICS**  
ARCHITECTURE  
7400 CARMEL EXECUTIVE PARK SUITE 150 CHARLOTTE, N.C. 28226  
704 / 542-1498 (FAX) 704 / 542-1499



UNIT 'A'

**A**  
10 LEFT SIDE ELEVATION  
SCALE: 1/4" = 1'-0"



UNIT 'B'

UNIT 'A'

**B**  
10 REAR ELEVATION  
SCALE: 1/4" = 1'-0"

**FOR APPROVAL**

STRUCTURE BRT  
FIS  
JTB MS  
06-00370  
DRAWN BY: RLY  
CHECKED BY: S/M

DATE: 07/21/06  
SHEET NO.

**10**  
OF 12