


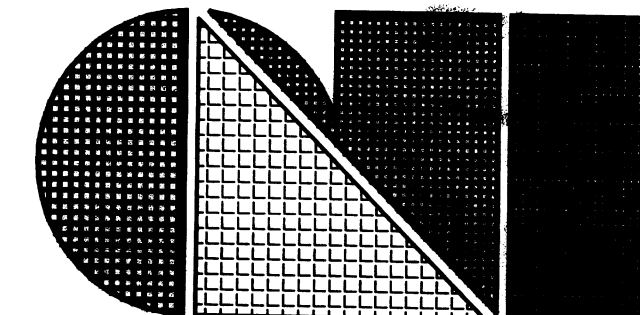

C.L. Helt, Architect Inc.

1136 Greenwood Cliff
Charlotte, NC 28204

Ph. 704-342-1686
Fx. 704-343-0054
E-MAIL CHETHELT @ CLHELT.COM

ARCHITECT'S PROJECT #06135

Project #
**GENESIS I
FULL DAY
PRESCHOOL**
4700 E. WT HARRIS BLVD
CHARLOTTE, NC 28215

Sheet Description #

SITE PLAN

THIS DRAWING AND ITS COPIES ARE
THE COPYRIGHT OF THE ARCHITECT.
THEY MAY NOT BE USED FOR
PROJECTS OTHER THAN THE
DESIGNATED PROJECT WITHOUT THE
SPECIFIC WRITTEN APPROVAL OF
C. L. HELT ARCHITECT INC., AND OR
CHESTER LEROY HELT, ARCHITECT

Drawn By :

D. MYERS

Checked By :

R. WEAVER

Revisions :

1
2
3

Seal


Date :

10-23-06

Sheet No.

C1


of 1

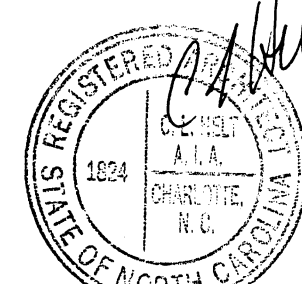


OCT 23 2006

#2007-009

PARCEL INFO:
PID# 10707129 / 10707130
SIZE: 5.19 TOTAL ACERS
PRESENT ZONING:
R-4 / R-8MF (CD)
PROPOSED ZONING:
R-8MF (CD)
PROPOSED USE:
EXISTING DAYCARE
PROPOSED DAYCARE 29
CHILDREN
FUTURE DAYCARE
EXISTING STRUCTURES:
EXISTING DAYCARE
4165 sq.ft.
25'-0" HIEGHT
PROPOSED DAYCARE
2097 sq.ft.
25'-0" HIEGHT
FUTURE - 4500 sq.ft.
25'-0" HIEGHT

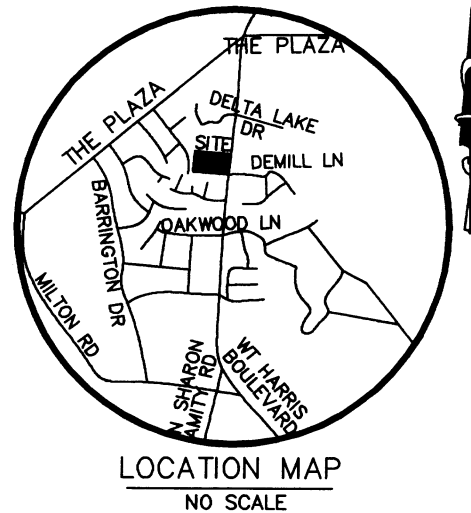

NORTH PER D.B. 20497, PAGE 402

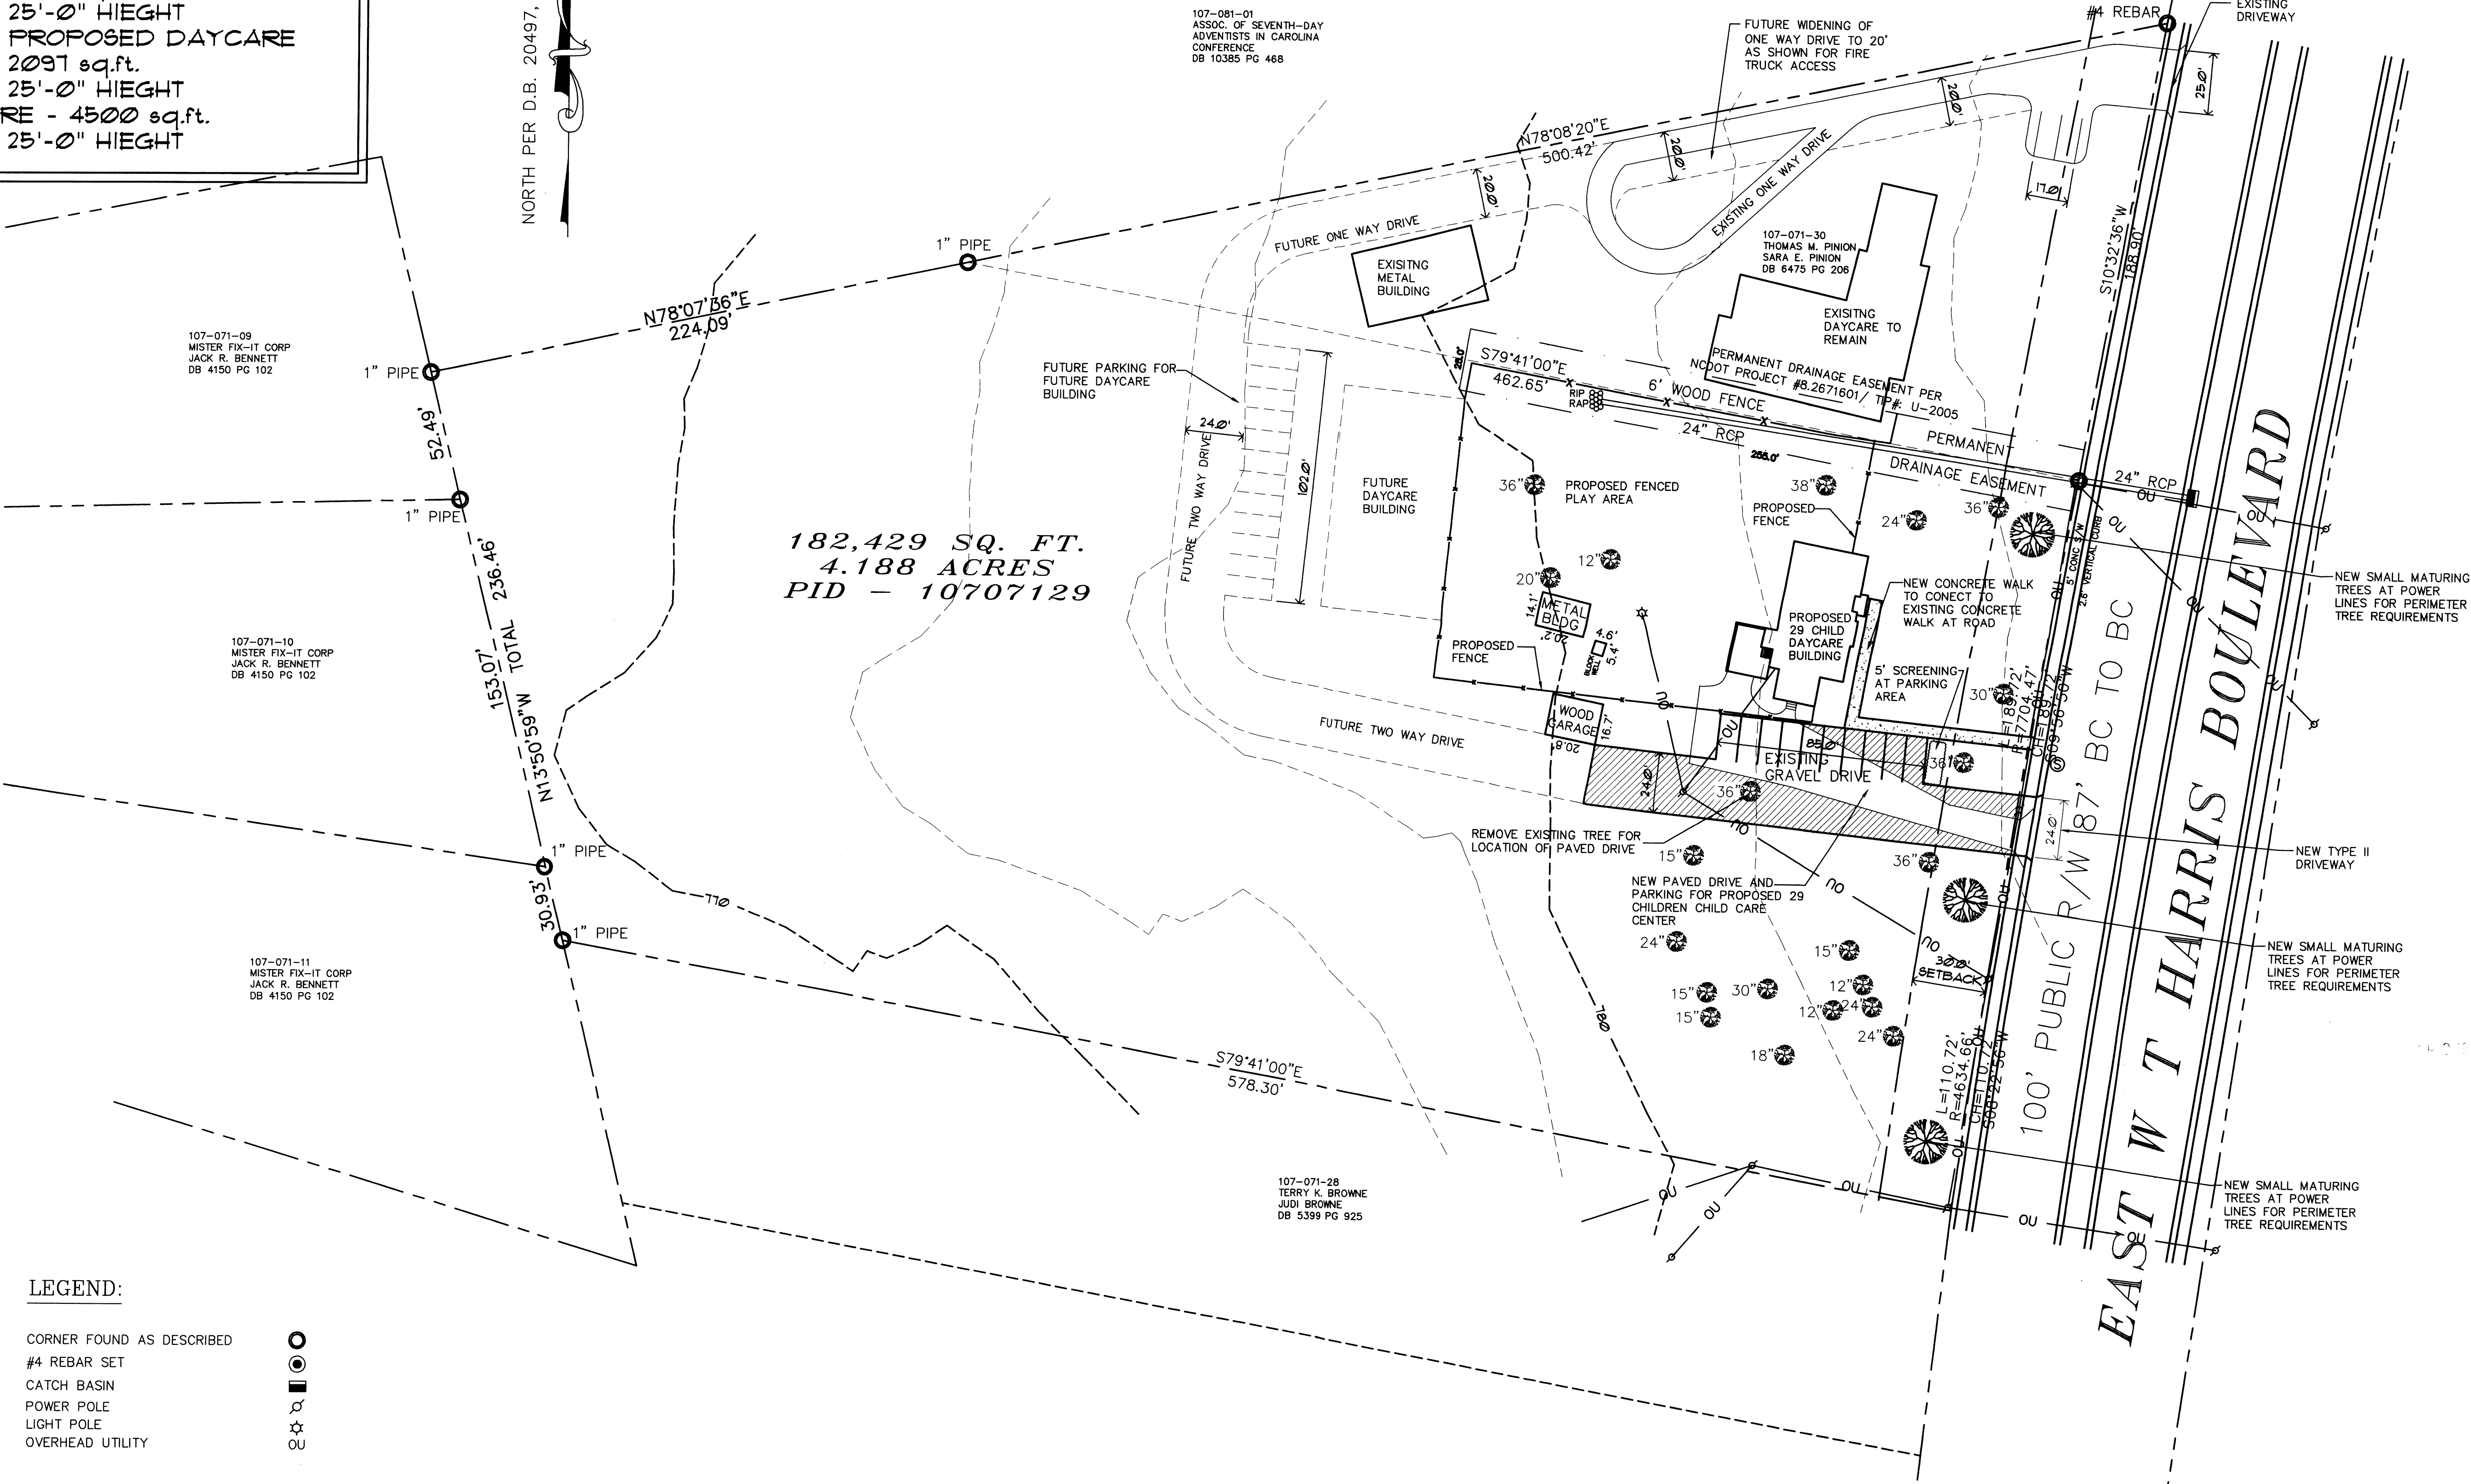

LEGEND:

CORNER FOUND AS DESCRIBED
#4 REBAR SET
CATCH BASIN
POWER POLE
LIGHT POLE
OVERHEAD UTILITY



PROPOSED SITE PLAN
SCALE: 1" = 30'