



PARCEL INFO:
PID# 10707129 / 10707130
SIZE: 5.19 TOTAL ACERS
PRESENT ZONING:
R-4 / R-8MF (CD)
PROPOSED ZONING:
R-8MF (CD)
PROPOSED USE:
EXISTING DAYCARE
PROPOSED DAYCARE 29
CHILDREN
FUTURE DAYCARE
EXISTING STRUCTURES:
EXISTING DAYCARE
4165 sq.ft.
25'-0" HIEGHT
PROPOSED DAYCARE
2097 sq.ft.
25'-0" HIEGHT
FUTURE - 4500 sq.ft.
25'-0" HIEGHT

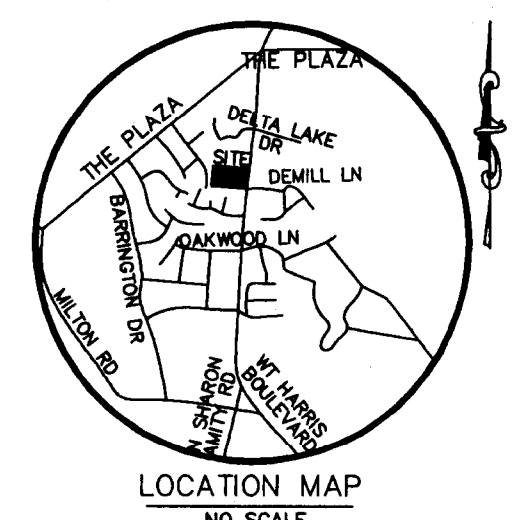


NORTH PER D.B. 20497, PAGE 402

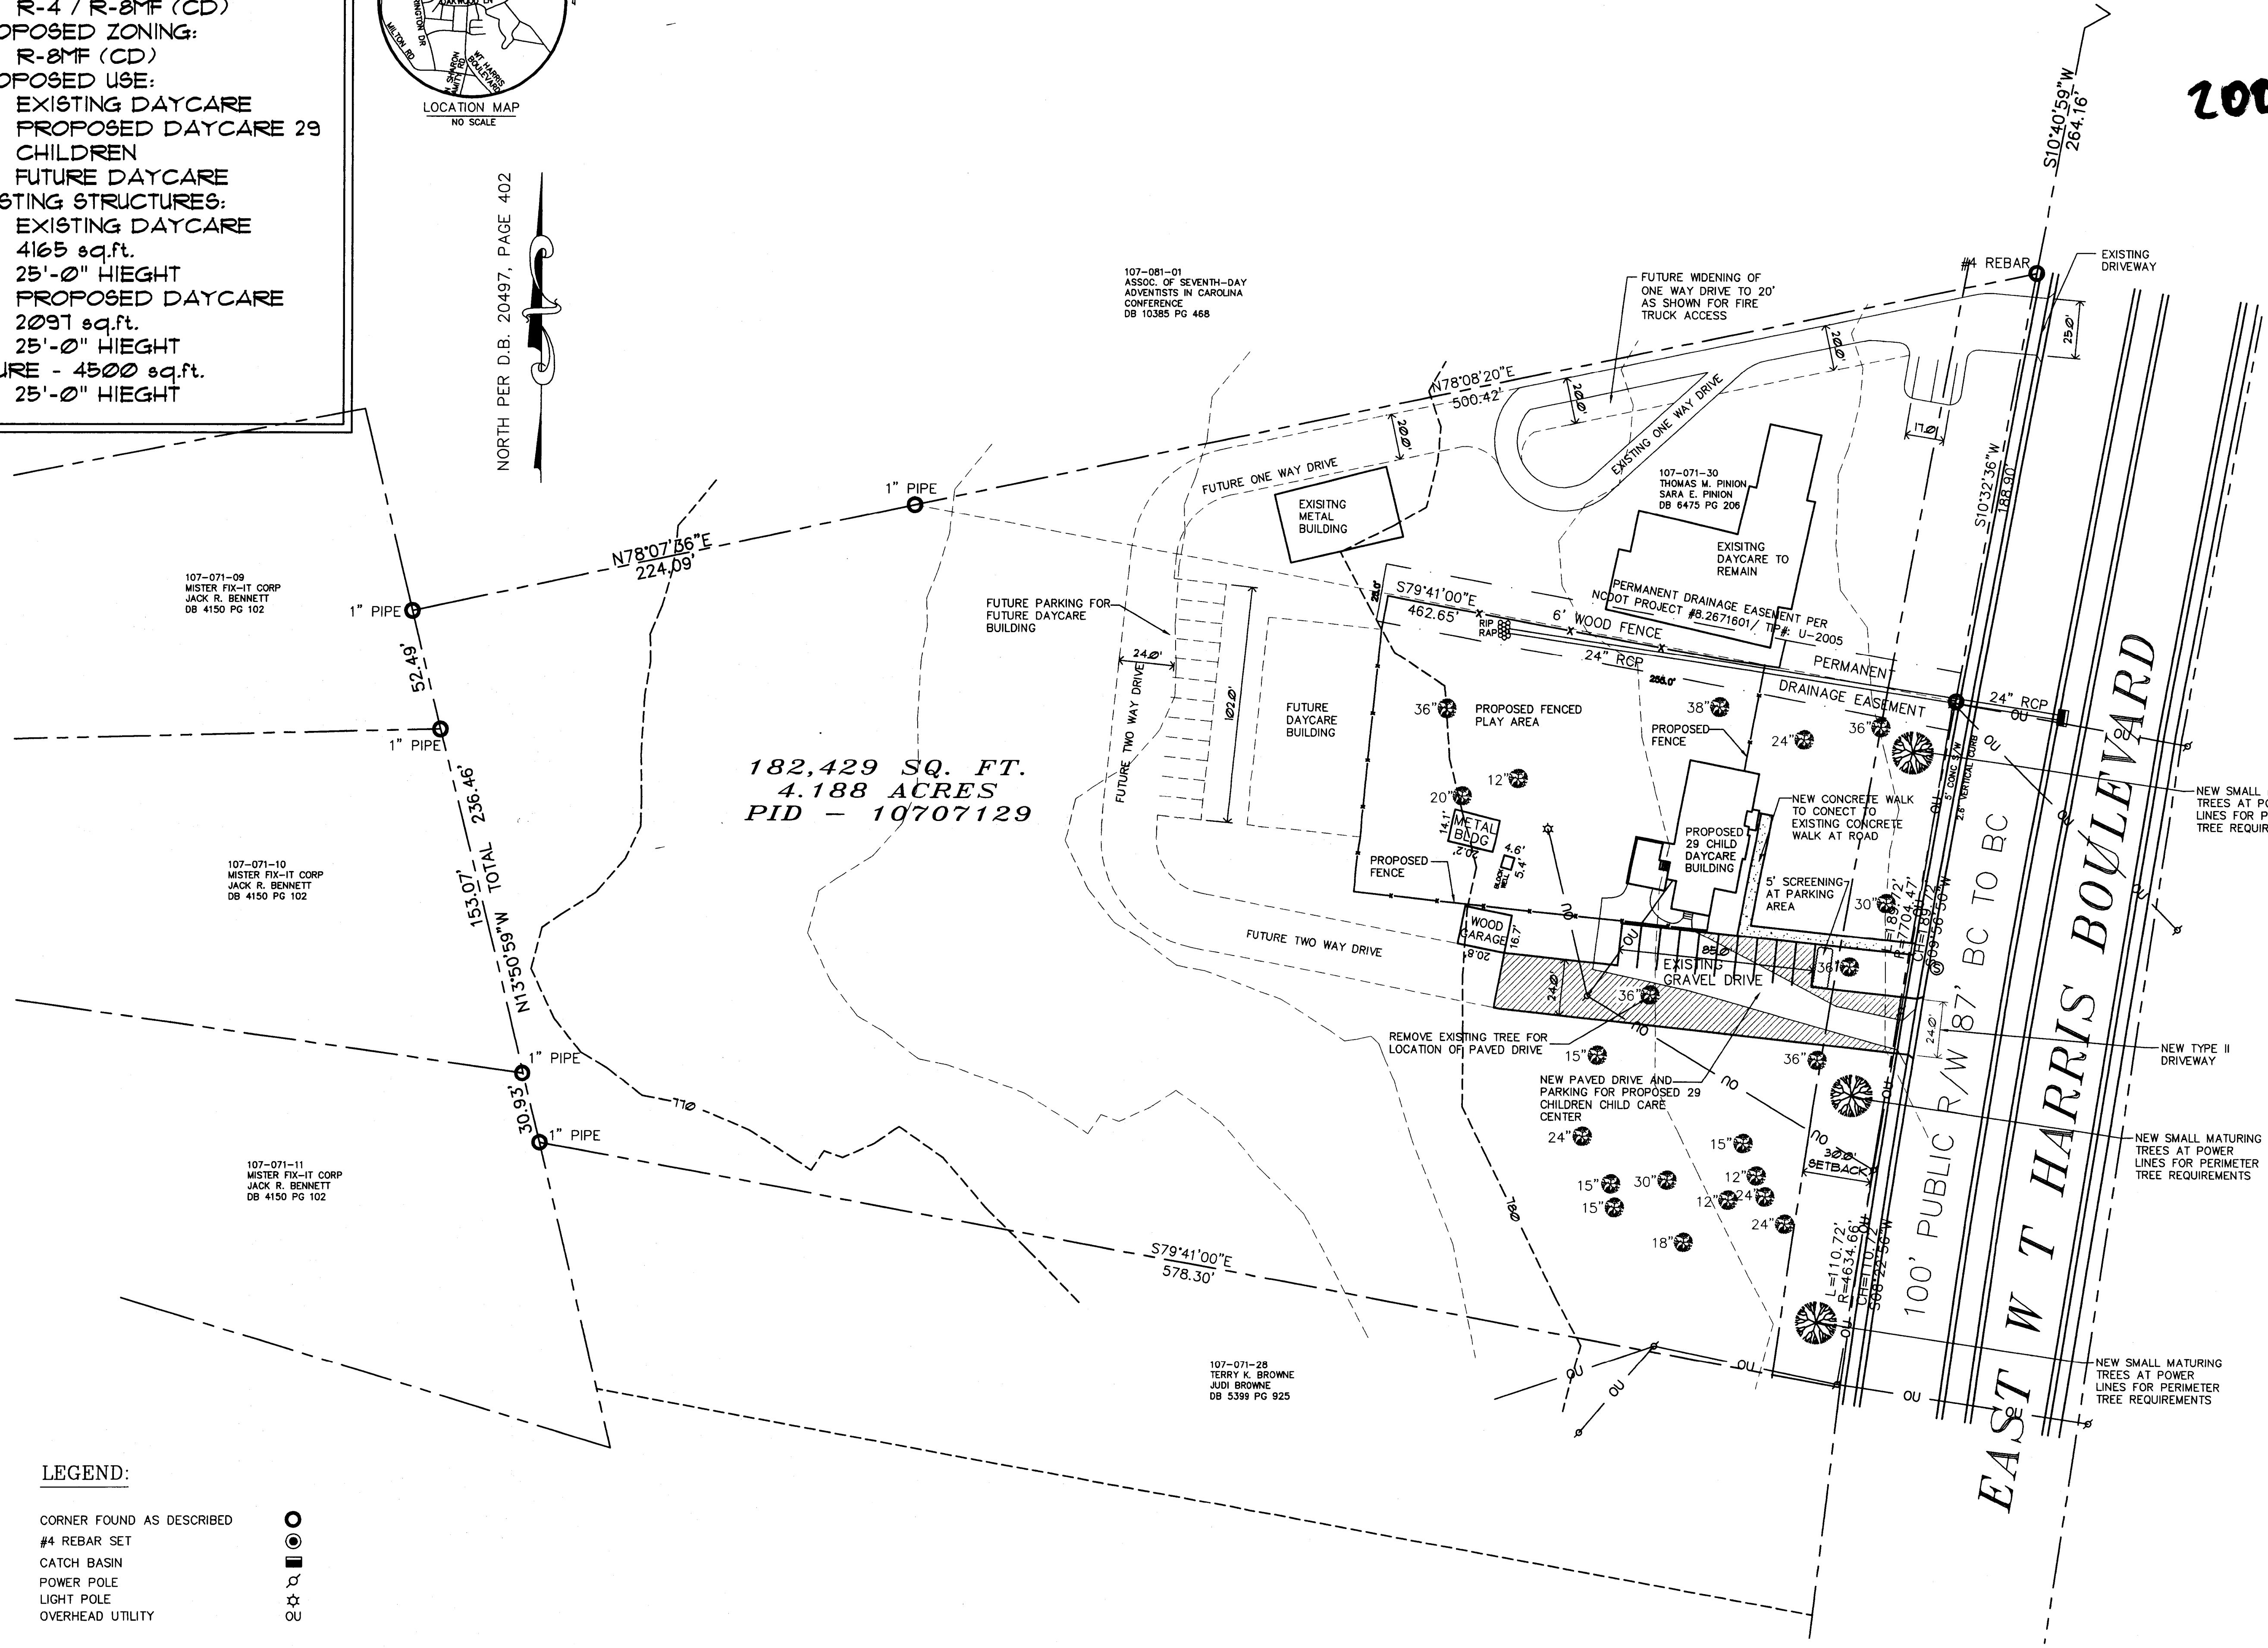

- LEGEND:
- CORNER FOUND AS DESCRIBED
 - #4 REBAR SET
 - CATCH BASIN
 - POWER POLE
 - LIGHT POLE
 - OVERHEAD UTILITY

PROPOSED SITE PLAN
SCALE: 1" = 30'

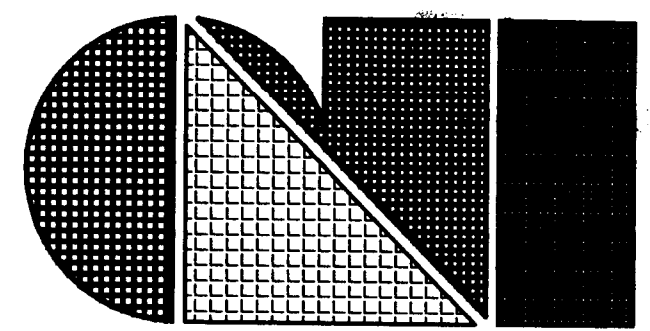

2007-009 C.L. Helt, Architect Inc.

1136 Greenwood Cliff
Charlotte, NC 28204
Ph. 704-342-1686
Fx. 704-343-0054
E-MAIL CHETHLT@CLHELT.COM

ARCHITECT'S PROJECT #06135

Project #
**GENESIS I
FULL DAY
PRESCHOOL**
4700 E. WT HARRIS BLVD
CHARLOTTE, NC 28215

Sheet Description #
SITE PLAN

THIS DRAWING AND ITS COPIES ARE THE COPYRIGHT OF THE ARCHITECT. THEY MAY NOT BE USED FOR PROJECTS OTHER THAN THE DESIGNATED PROJECT WITHOUT THE SPECIFIC WRITTEN APPROVAL OF C. L. HELT ARCHITECT INC. AND OR CHESTER LEROY HELT, ARCHITECT


Drawn By :
D. MYERS

Checked By :
R. WEAVER

Revisions :
1
2
3

Date :
10-23-06

Sheet No.
C1
of 1

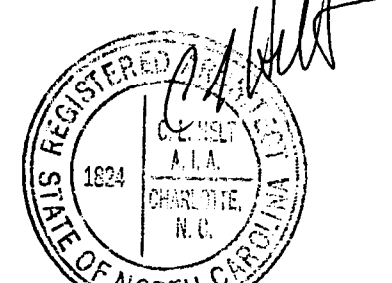

OCT 23 2006