



1 WEST TRADE STREET ELEVATION  
A-2 3/16" = 1'-0"

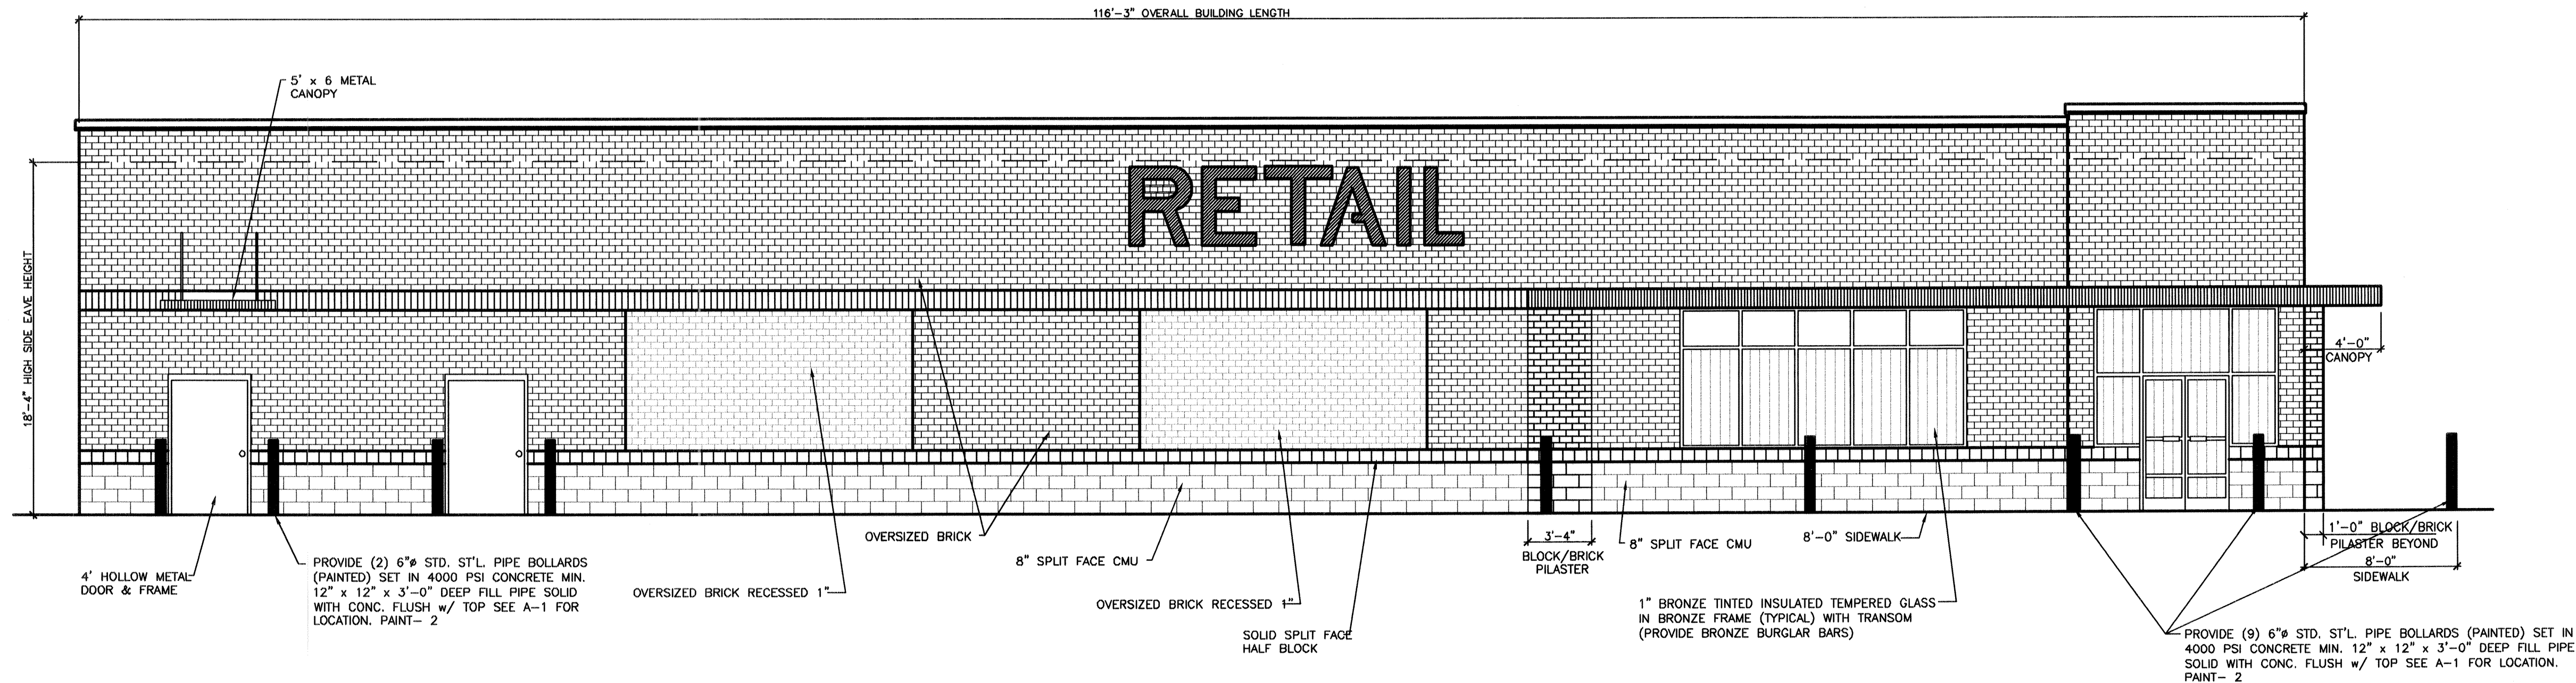

2 PARKING LOT ELEVATION  
A-2 3/16" = 1'-0"

**WILLIAM E. BRUCE**  
*Construction Consultant*  
8501-A TOWER POINT DRIVE  
Charlotte, NC 28227  
Phone (704) 846-2327, Fax (704) 846-4866

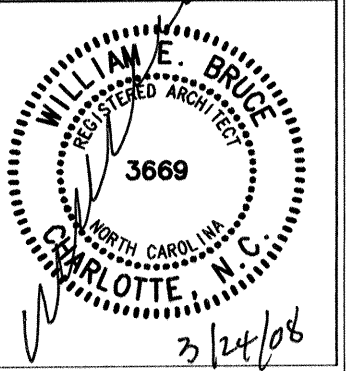


REVISIONS	
NO.	DATE

A NEW BUILDING FOR:  
**RETAIL**  
1720 WEST TRADE STREET  
CHARLOTTE, NORTH CAROLINA


© COPYRIGHT  
**WEB**  
Project No:  
07053  
Scale: 3/16"=1'-0"  
Date Drawn: 3/24/06  
Sheet Title  
**EXTERIOR ELEVATIONS**

A-2



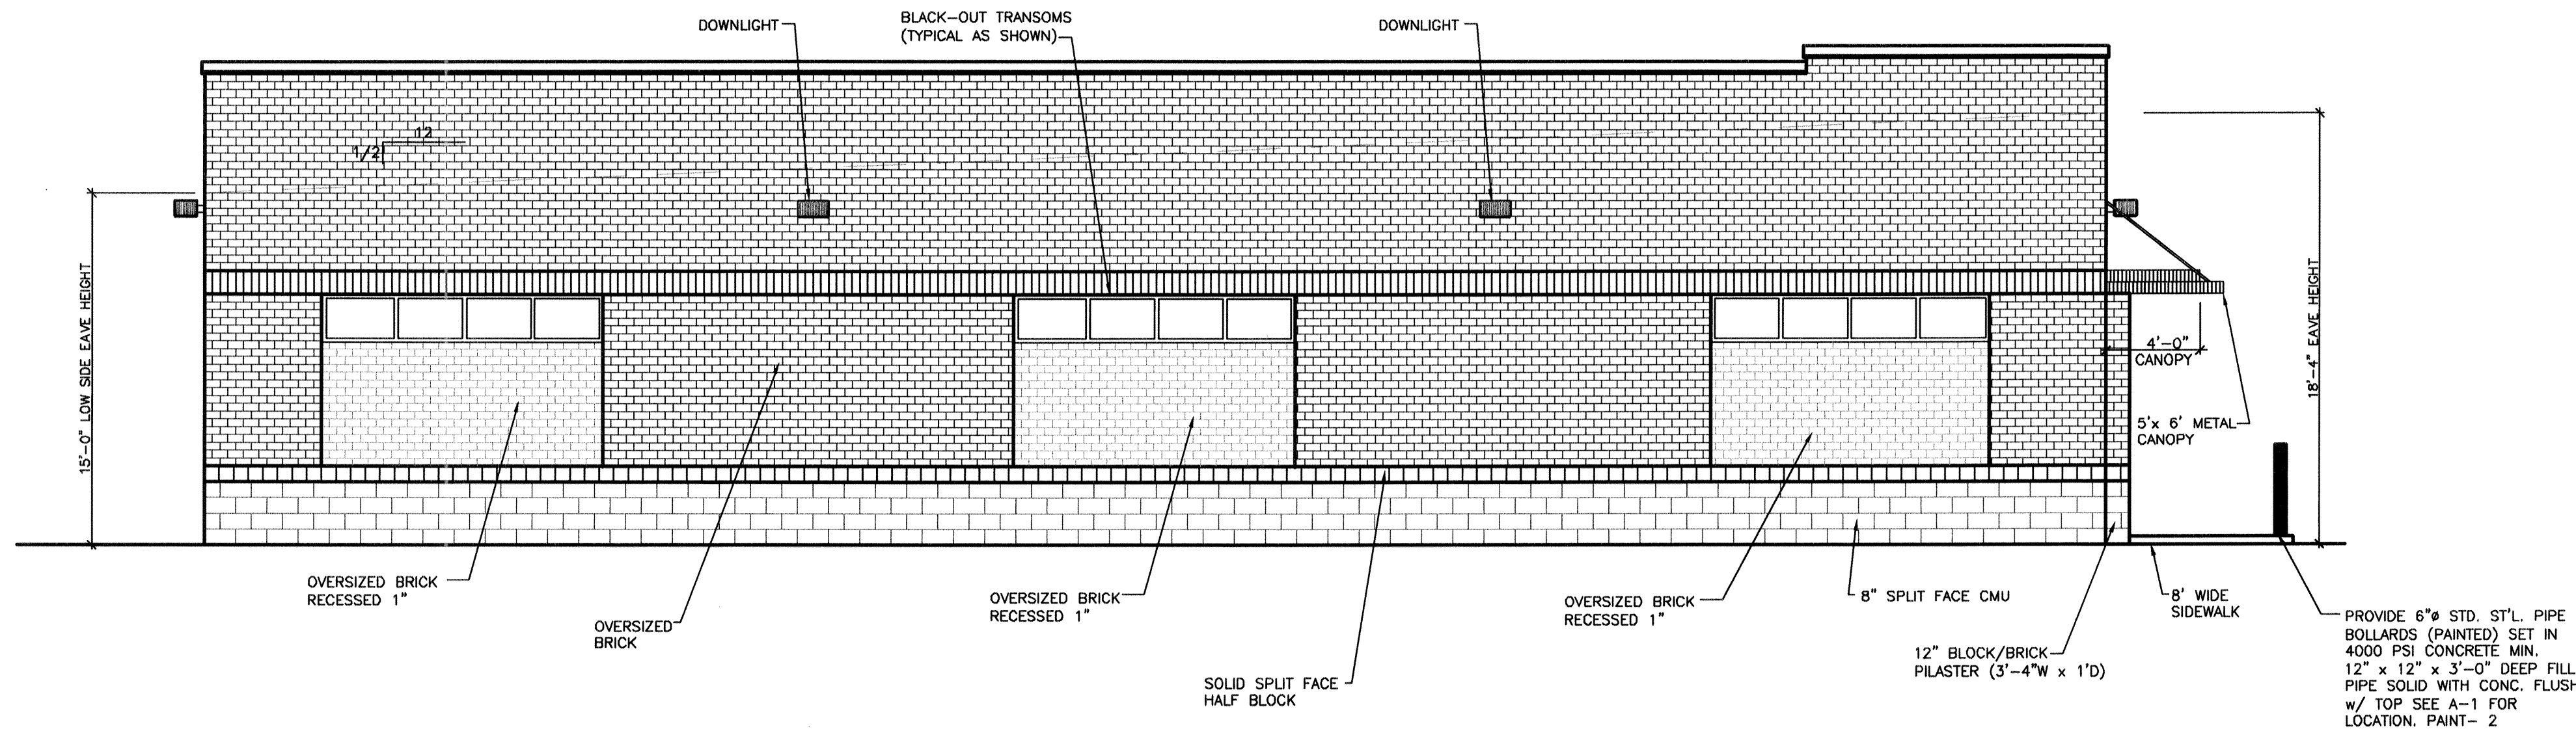


2  
A-3 WEST FIFTH STREET ELEVATION  
3/16" = 1'-0"

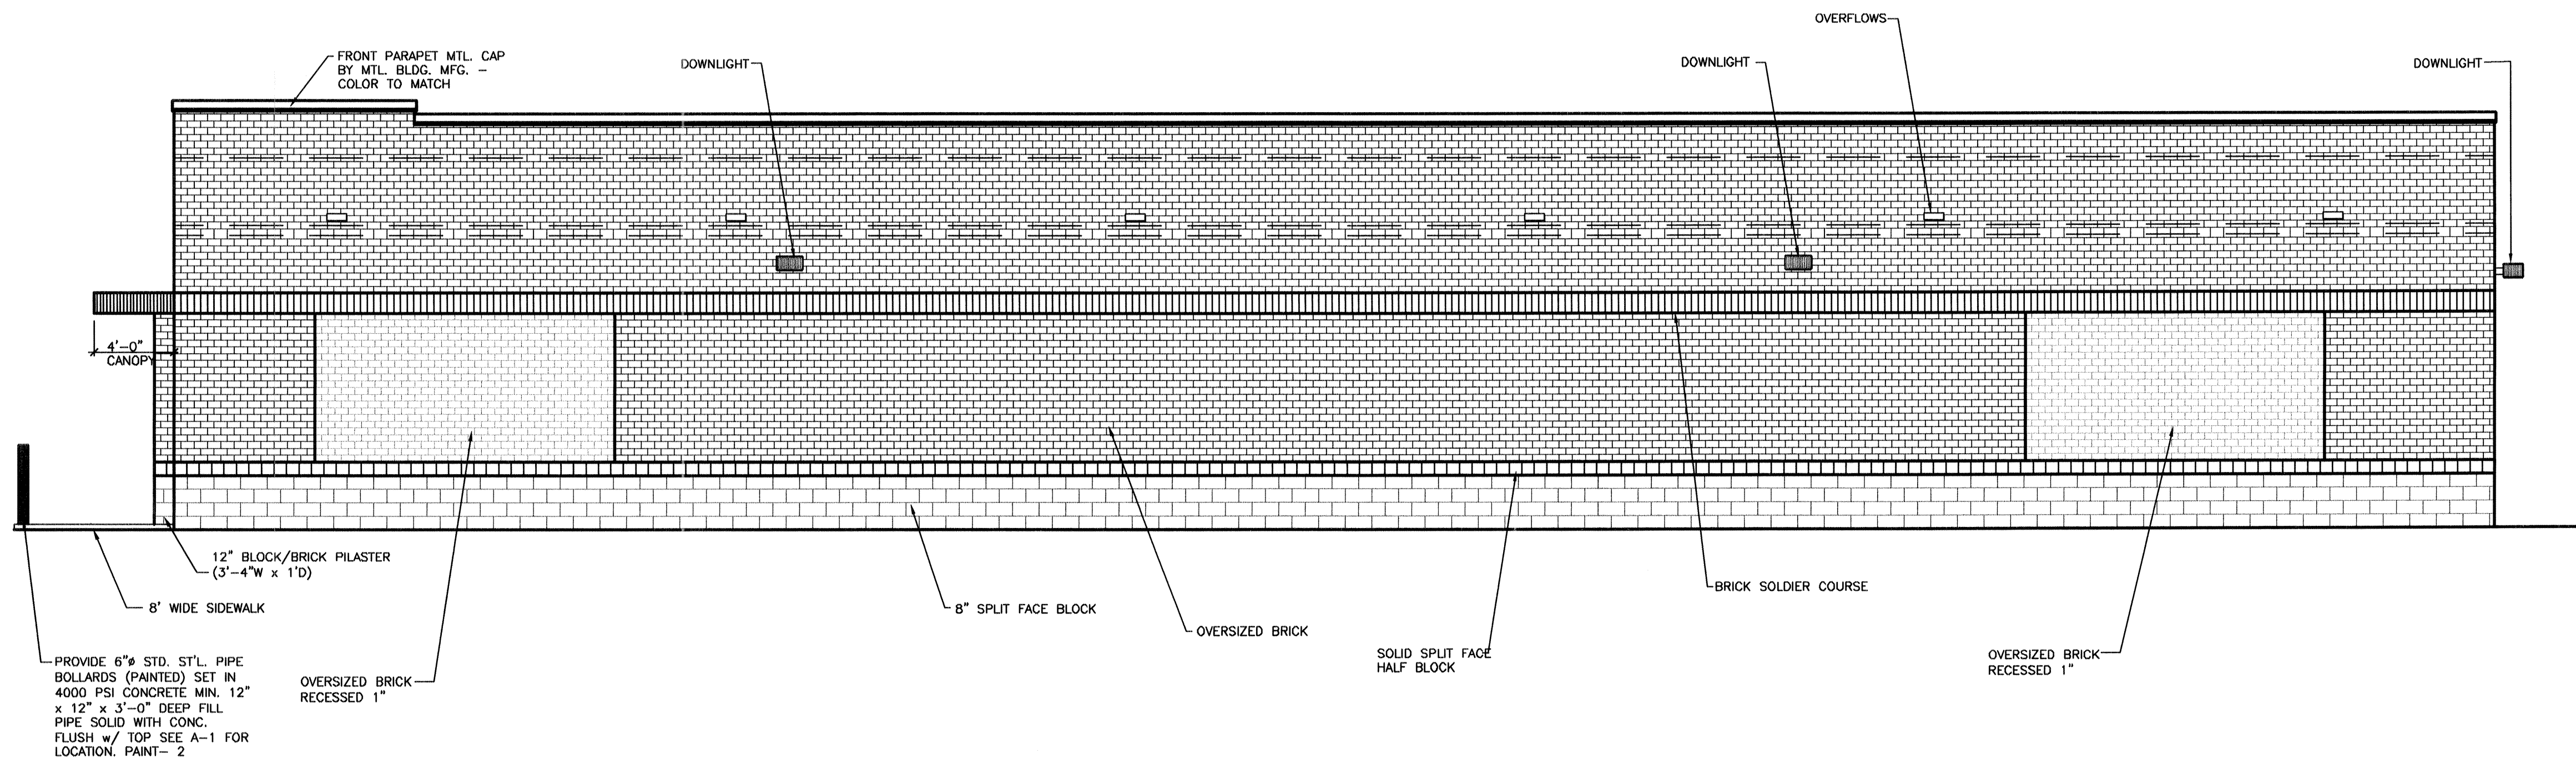

2  
A-3 ADJOINING PROPERTY ELEVATION  
3/16" = 1'-0"

**WILLIAM E. BRUCE**  
Construction Consultant  
8501-A TOWER POINT DRIVE  
Charlotte, NC 28227  
Phone (704) 846-2327, Fax (704) 846-4866

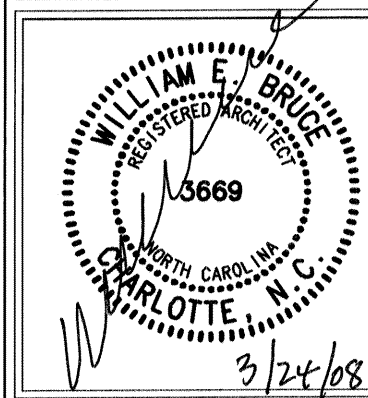

REVISIONS	
NO.	DATE

A NEW BUILDING FOR:  
**RETAIL**  
1720 WEST TRADE STREET  
CHARLOTTE, NORTH CAROLINA

© COPYRIGHT  
**WCB**  
Project No: 07053  
Scale: 3/16"=1'-0"  
Date Drawn: 3/24/08  
Sheet Title  
**EXTERIOR ELEVATIONS**

A-3