


MYERS PARK PRESBYTERIAN CHURCH- WEST & EAST CAMPUSES

1 FOR PUBLIC HEARING
REZONING PETITION #2008-65

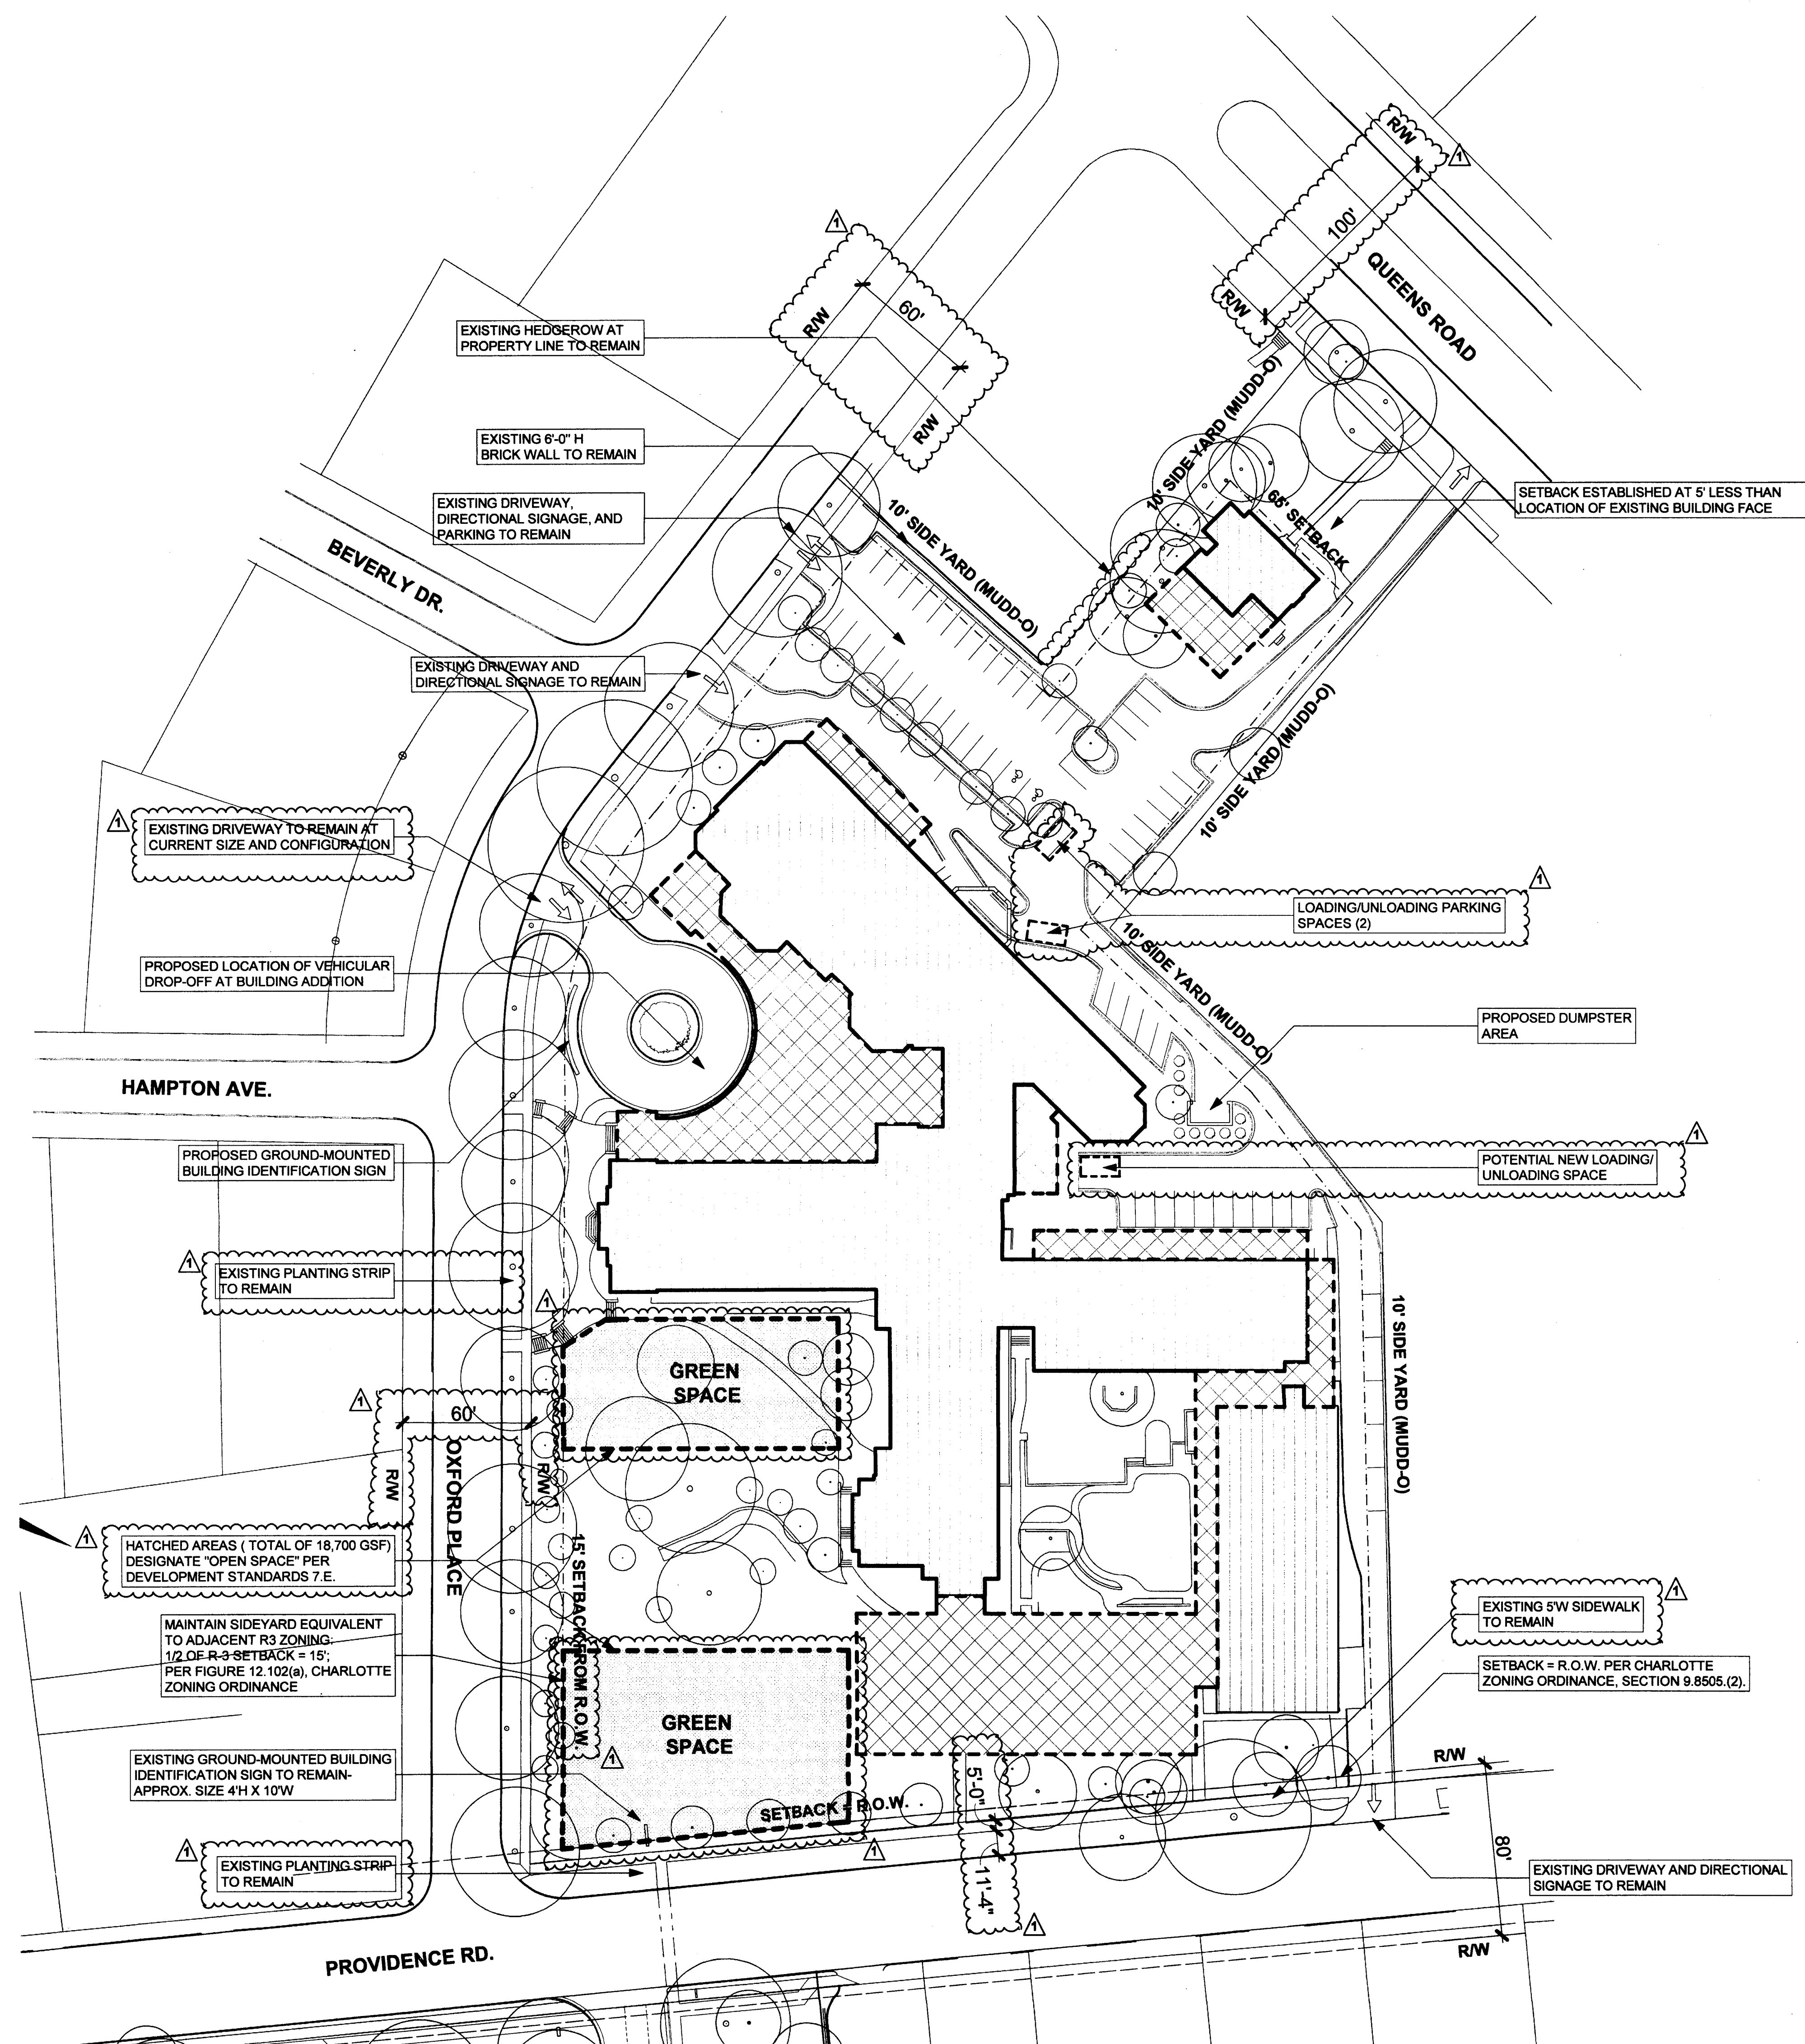

 **1** **WEST CAMPUS PLAN**
SCALE: 1" = 40'-0"

WEST CAMPUS PLAN

GRAPHIC LEGEND

EXISTING BUILDING AREA

BUILDING ENVELOPE

GREENSPACE

EXISTING TREE

PROPOSED TREE/SHRUB

REVISIONS			
NO.	DATE	BY	CHK
△	04.07.08	CDH	CDH
△	04.14.08	CDH	CDH
△			
△			

Clark Patterson Lee
DESIGN PROFESSIONALS

301 East Ninth Street
Suite 180
Charlotte, NC 28202
clarkpatterson.com
704.331.9131 TEL
704.331.0402 FAX

MYERS PARK PRESBYTERIAN CHURCH
REZONING PETITION

REZONING PETITION
2501 OXFORD PLACE
CHARLOTTE, NC 28207

01-28-08

AS NOTED







WEST CAMPUS SITE PLAN

<9527.06>

RZ2.0
2 OF 3

3

FOR PUBLIC HEARING
REZONING PETITION #2008-65

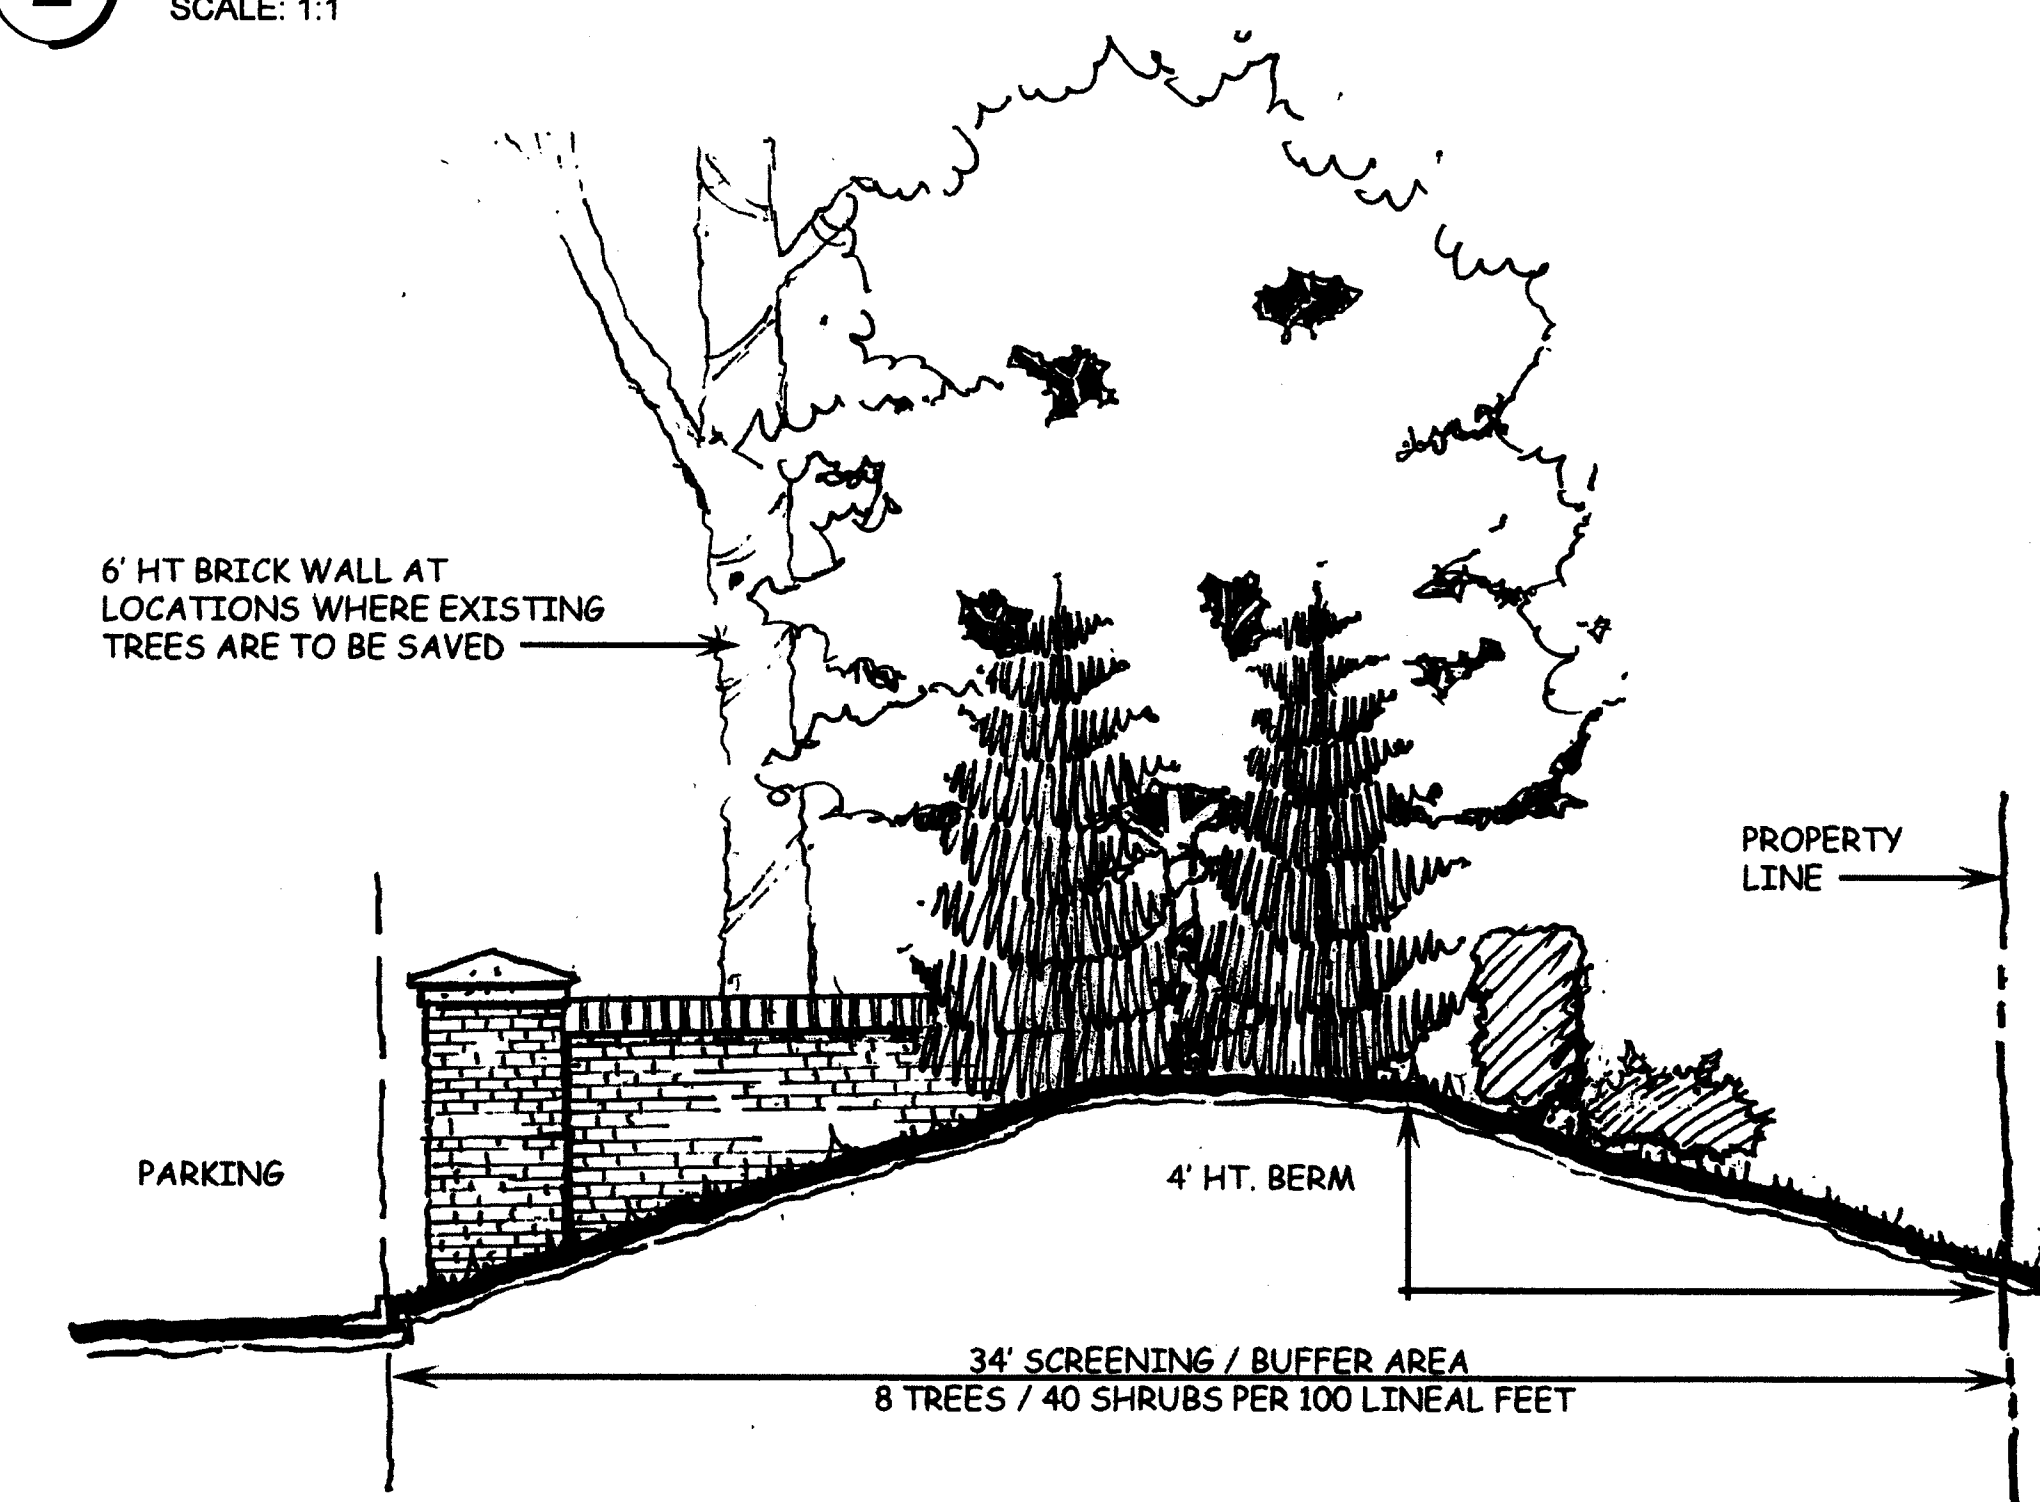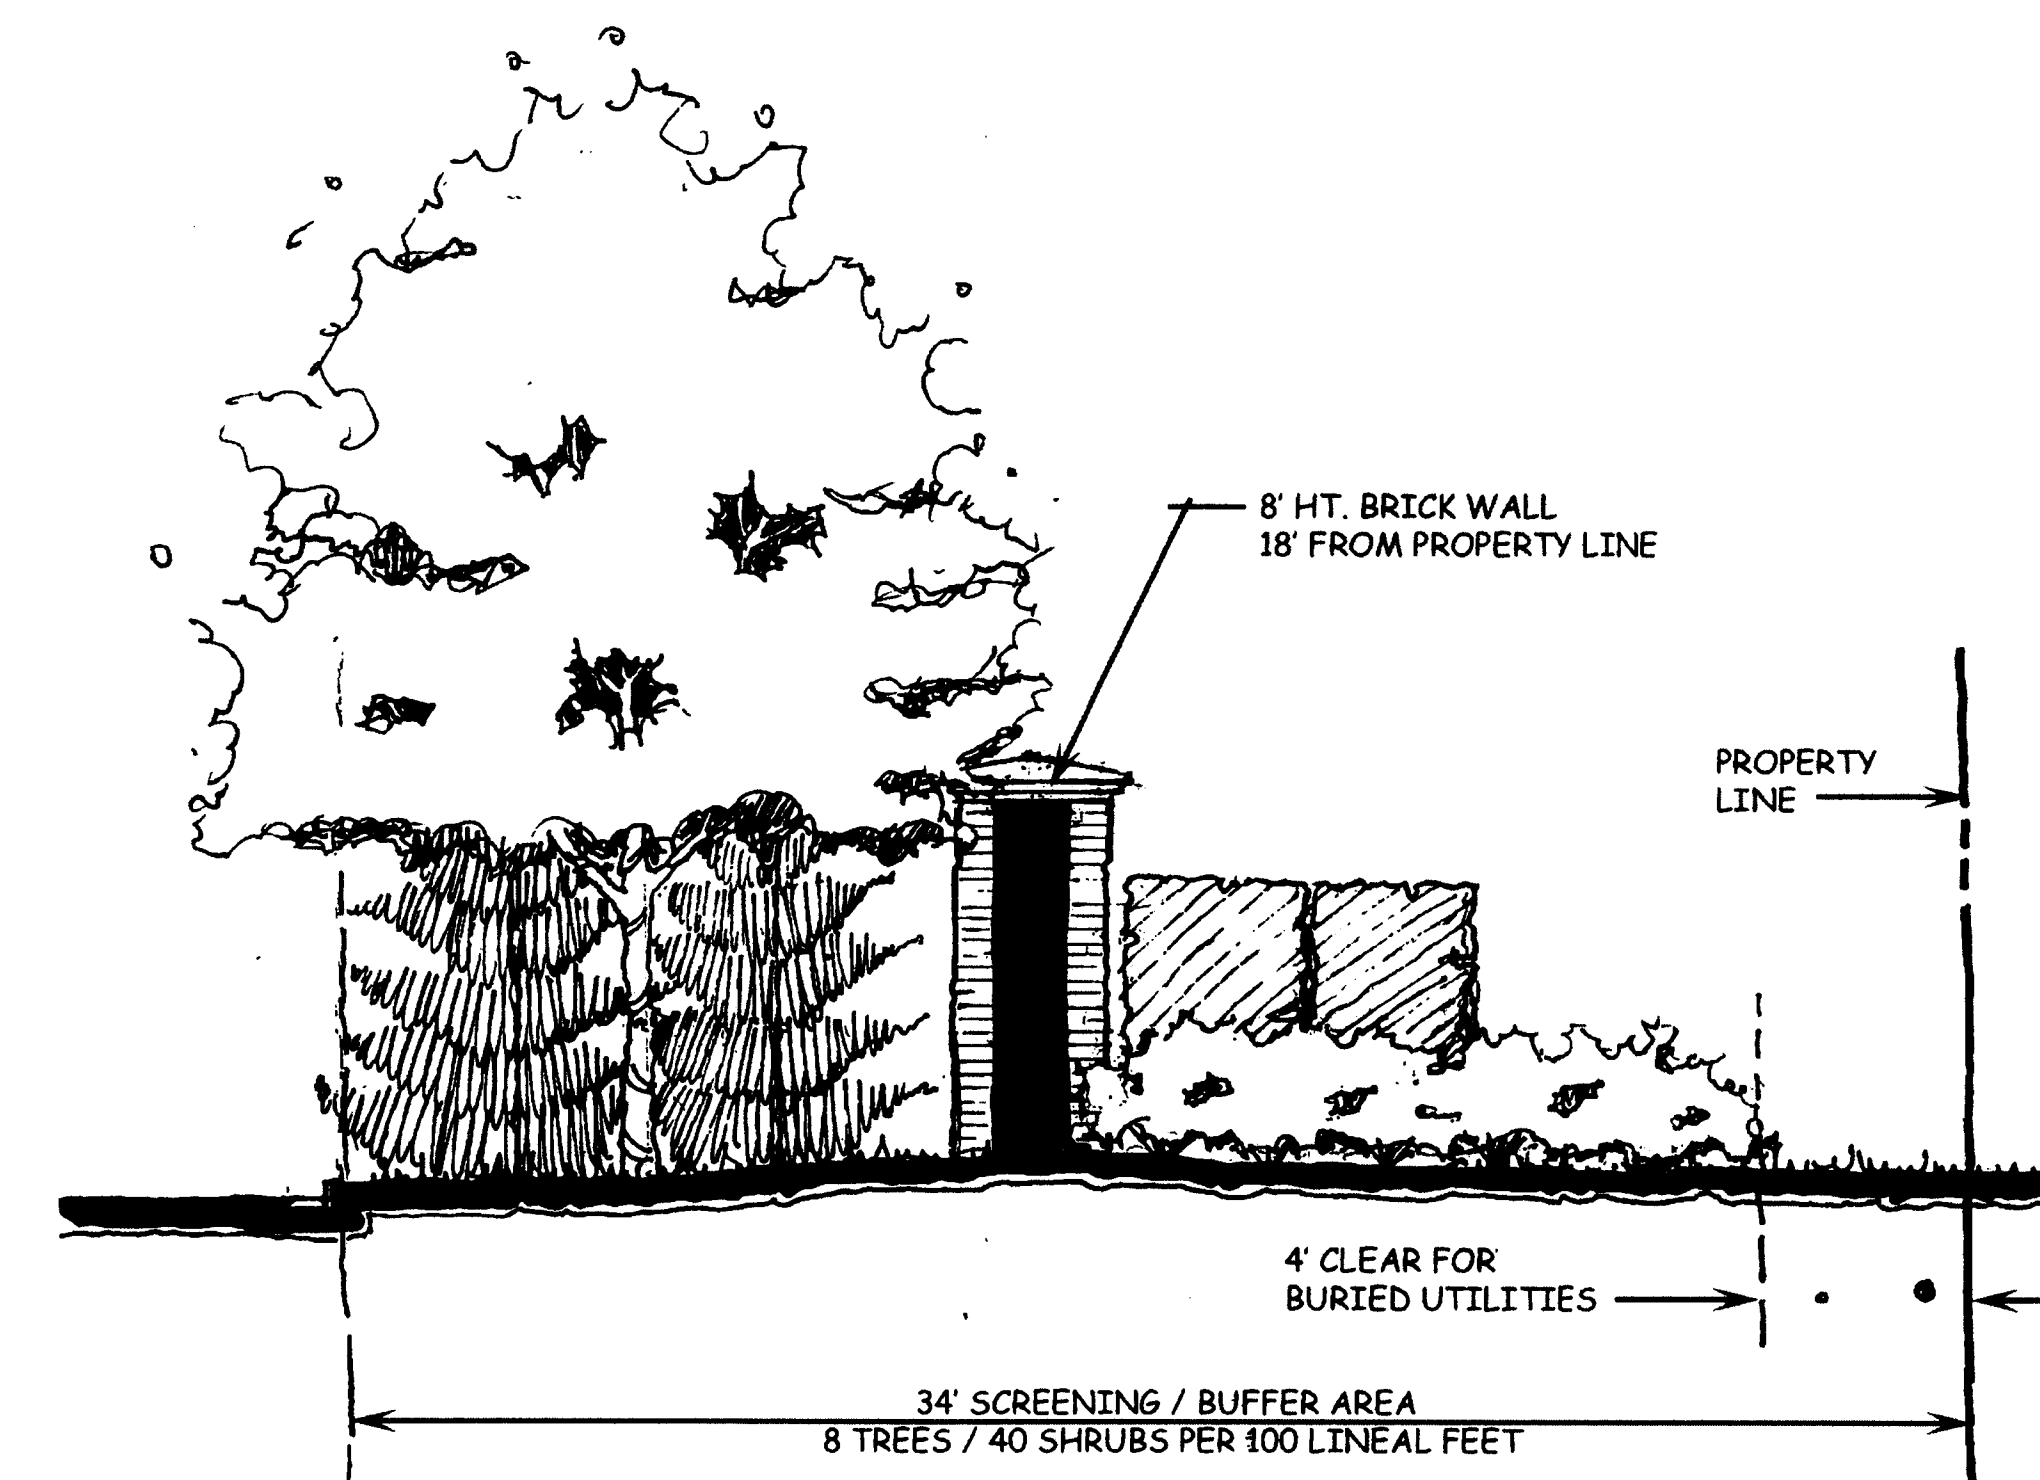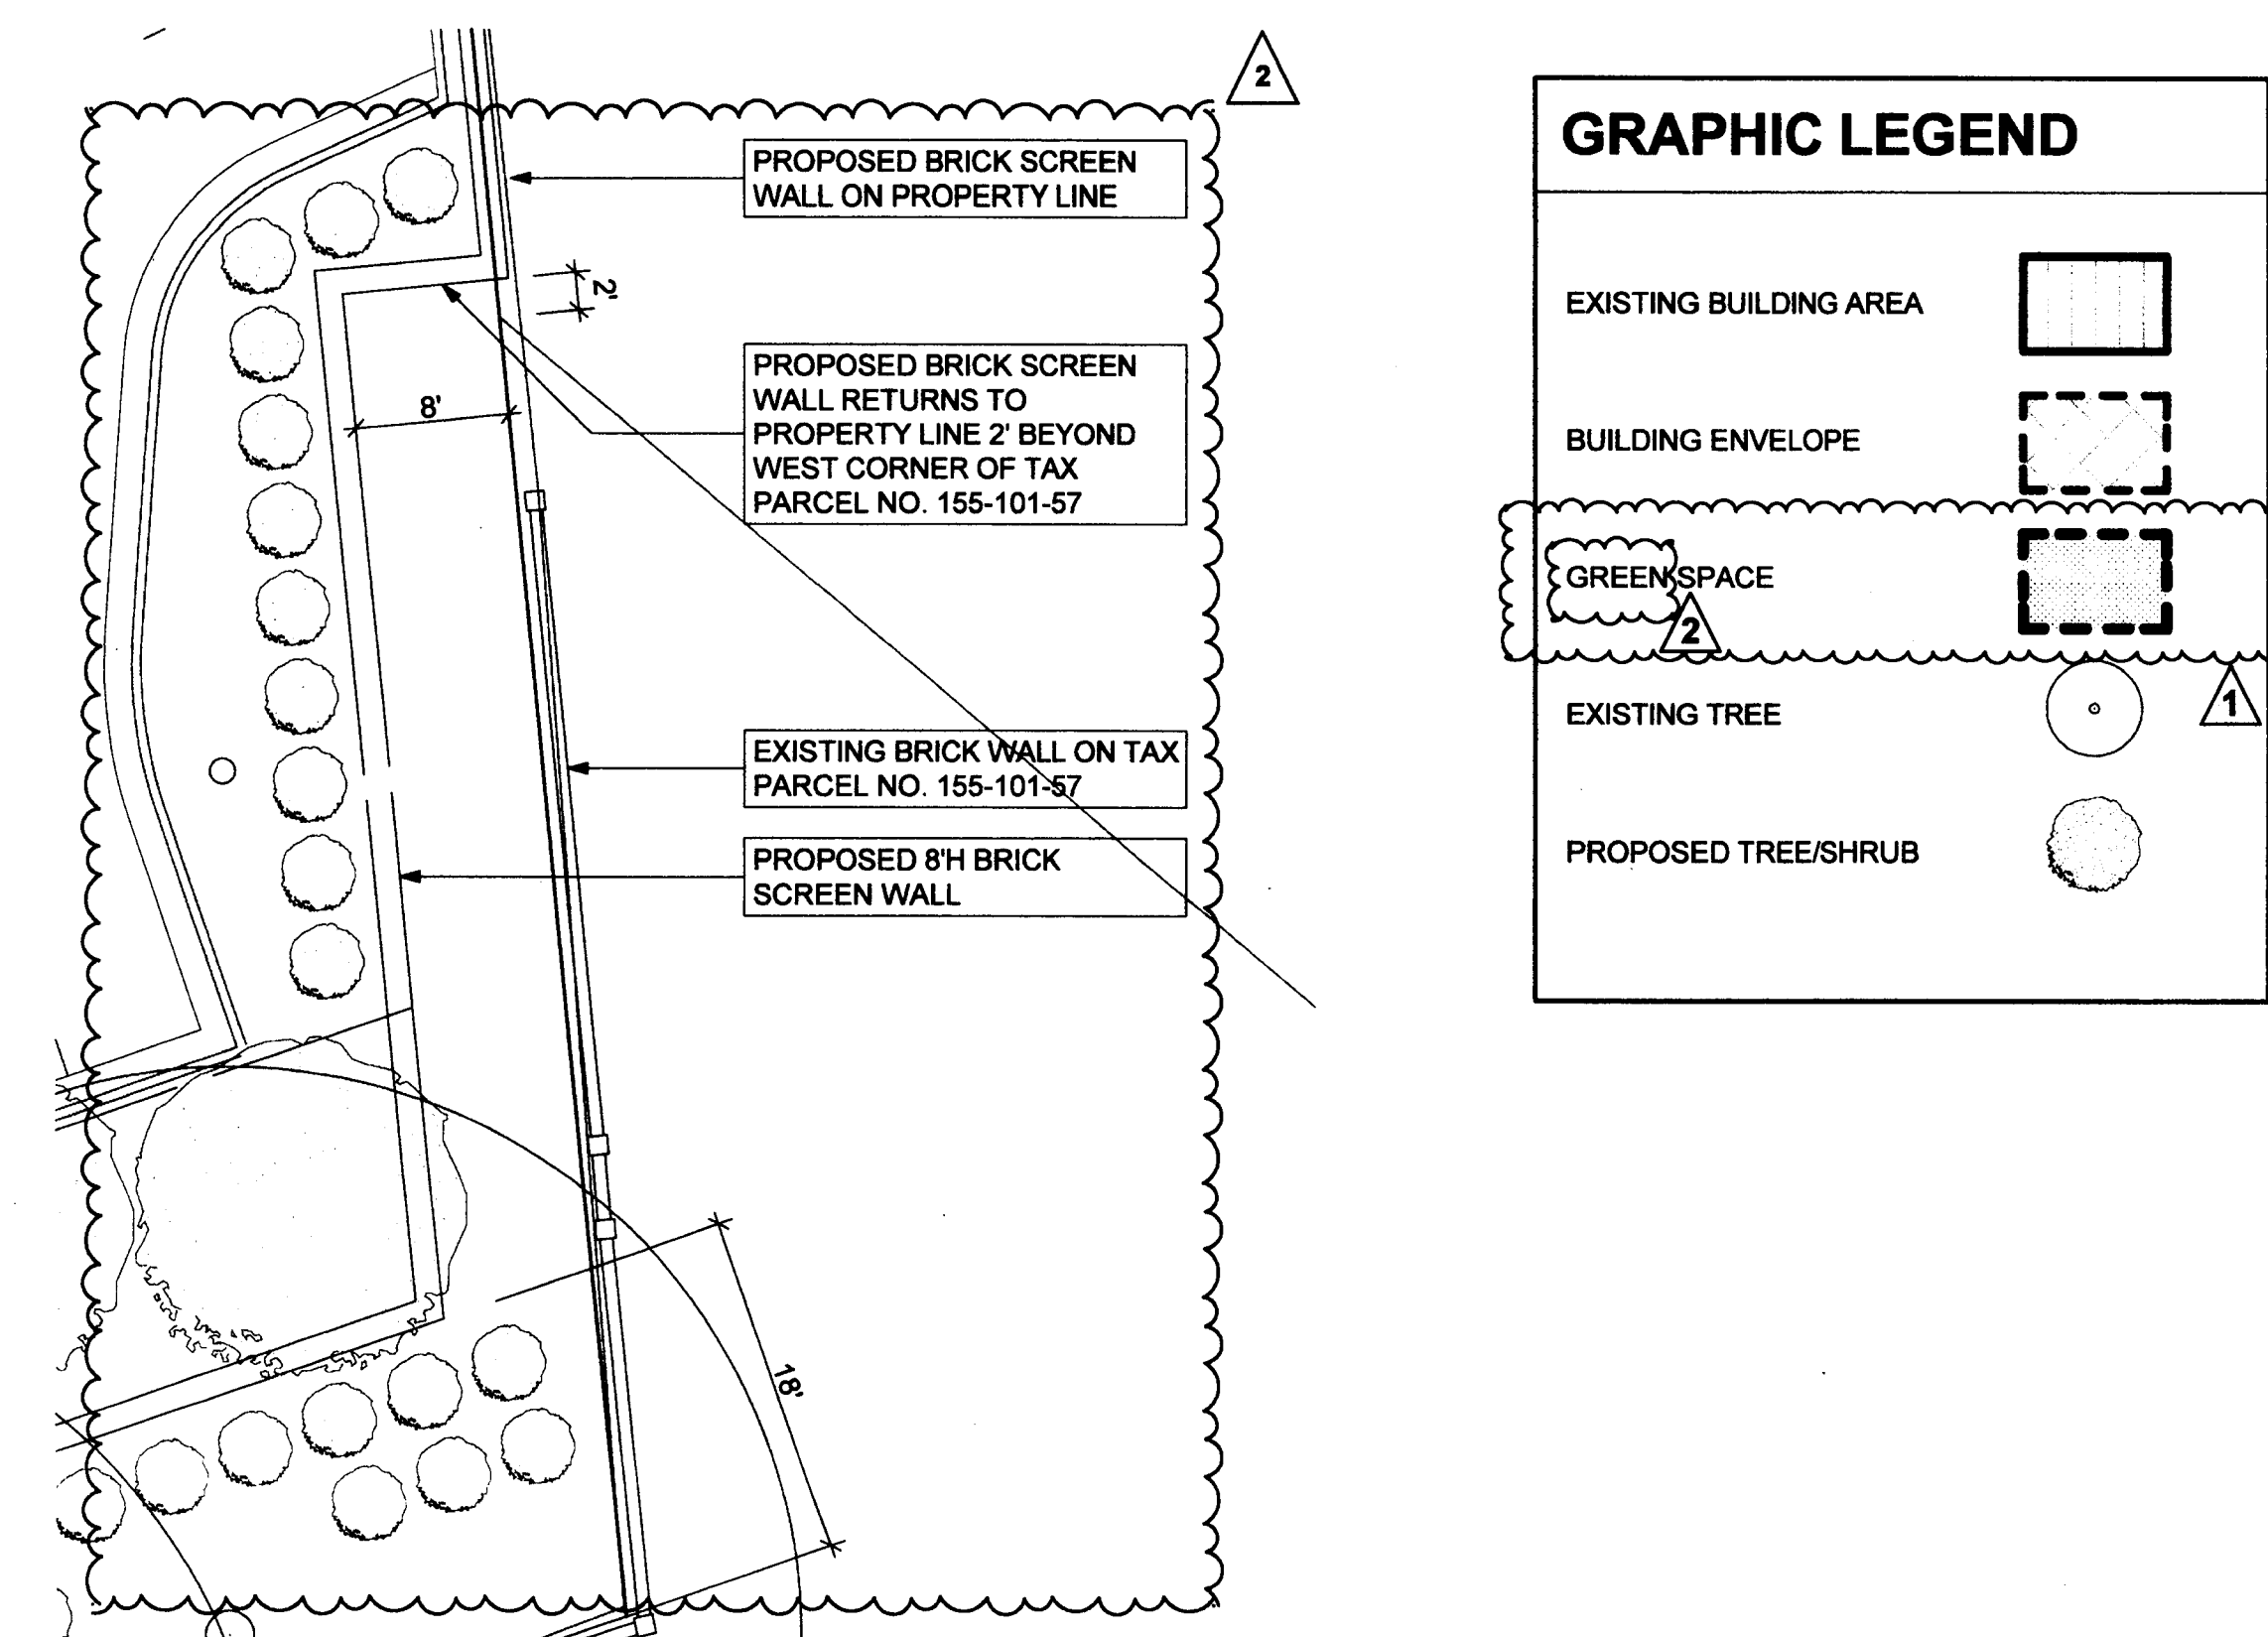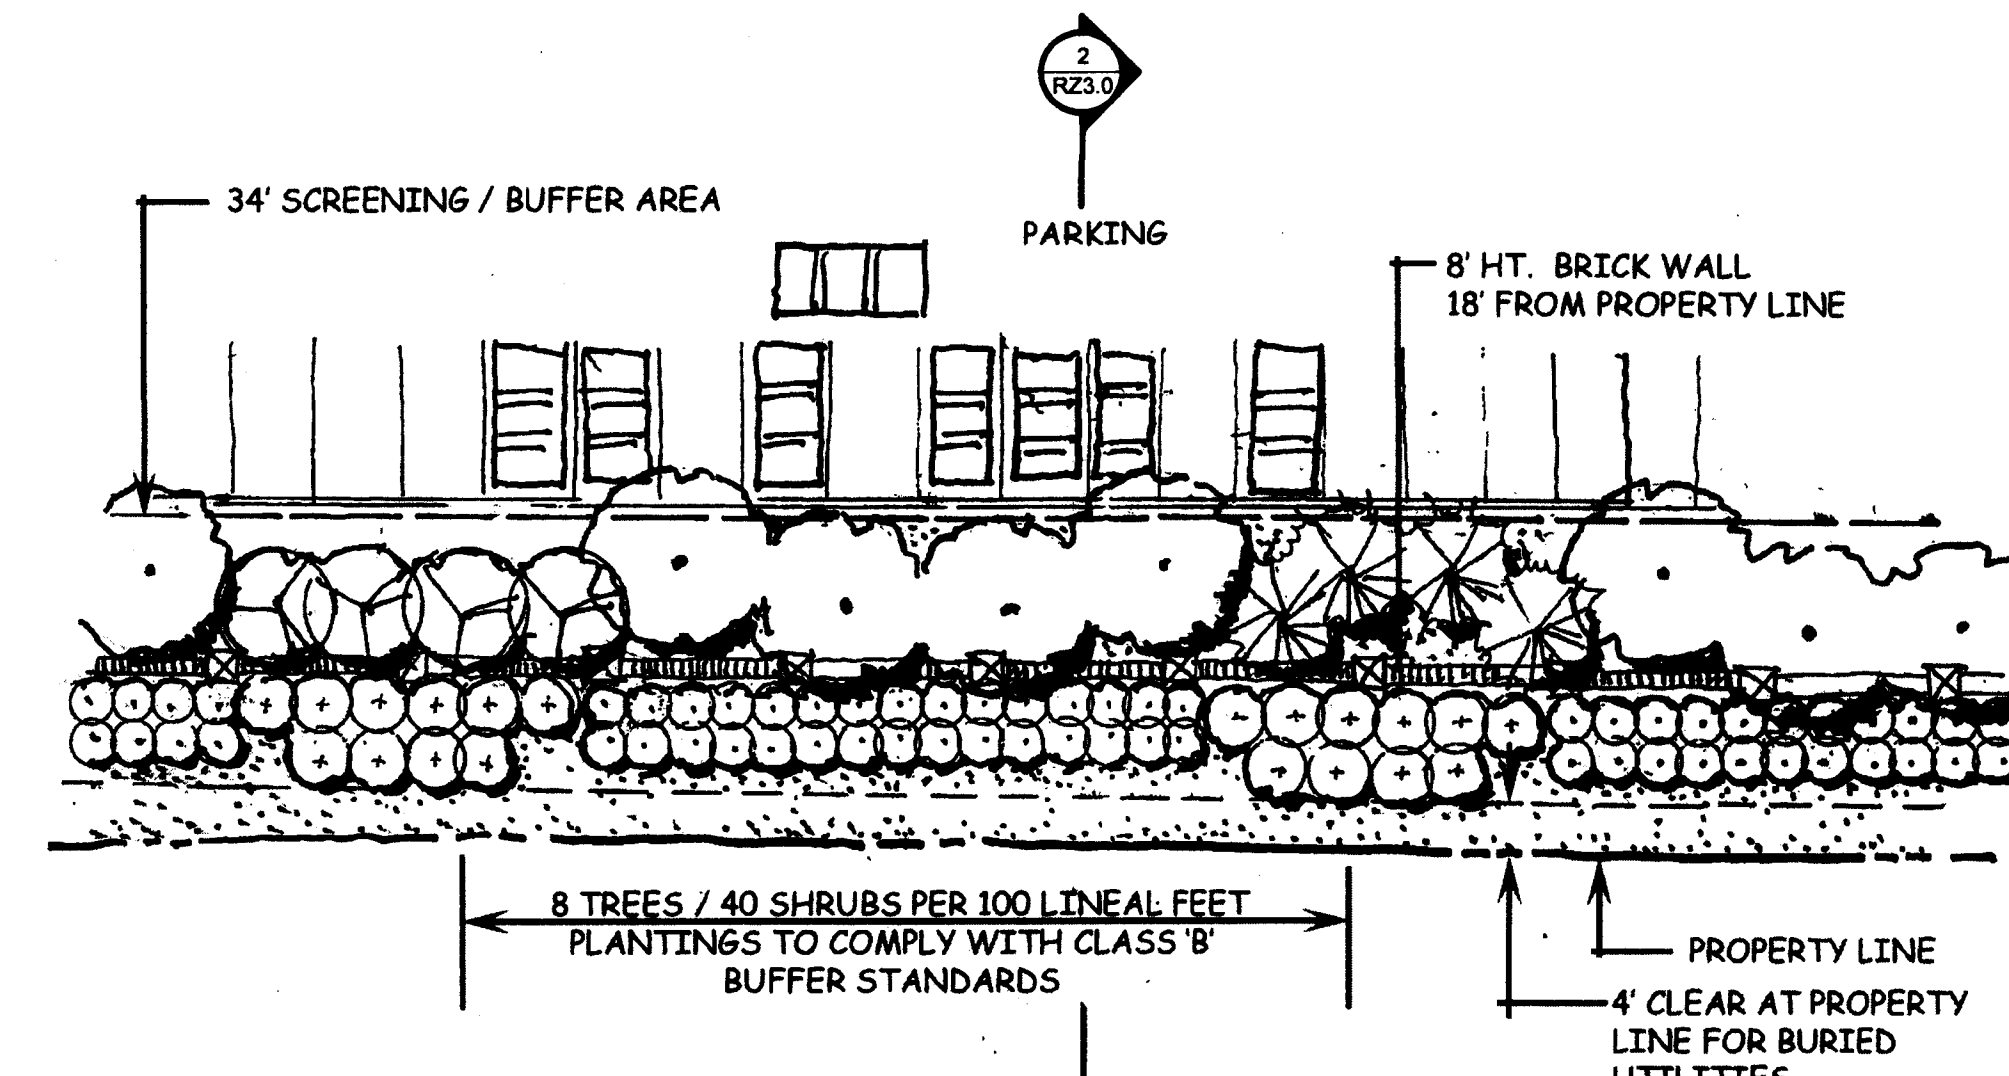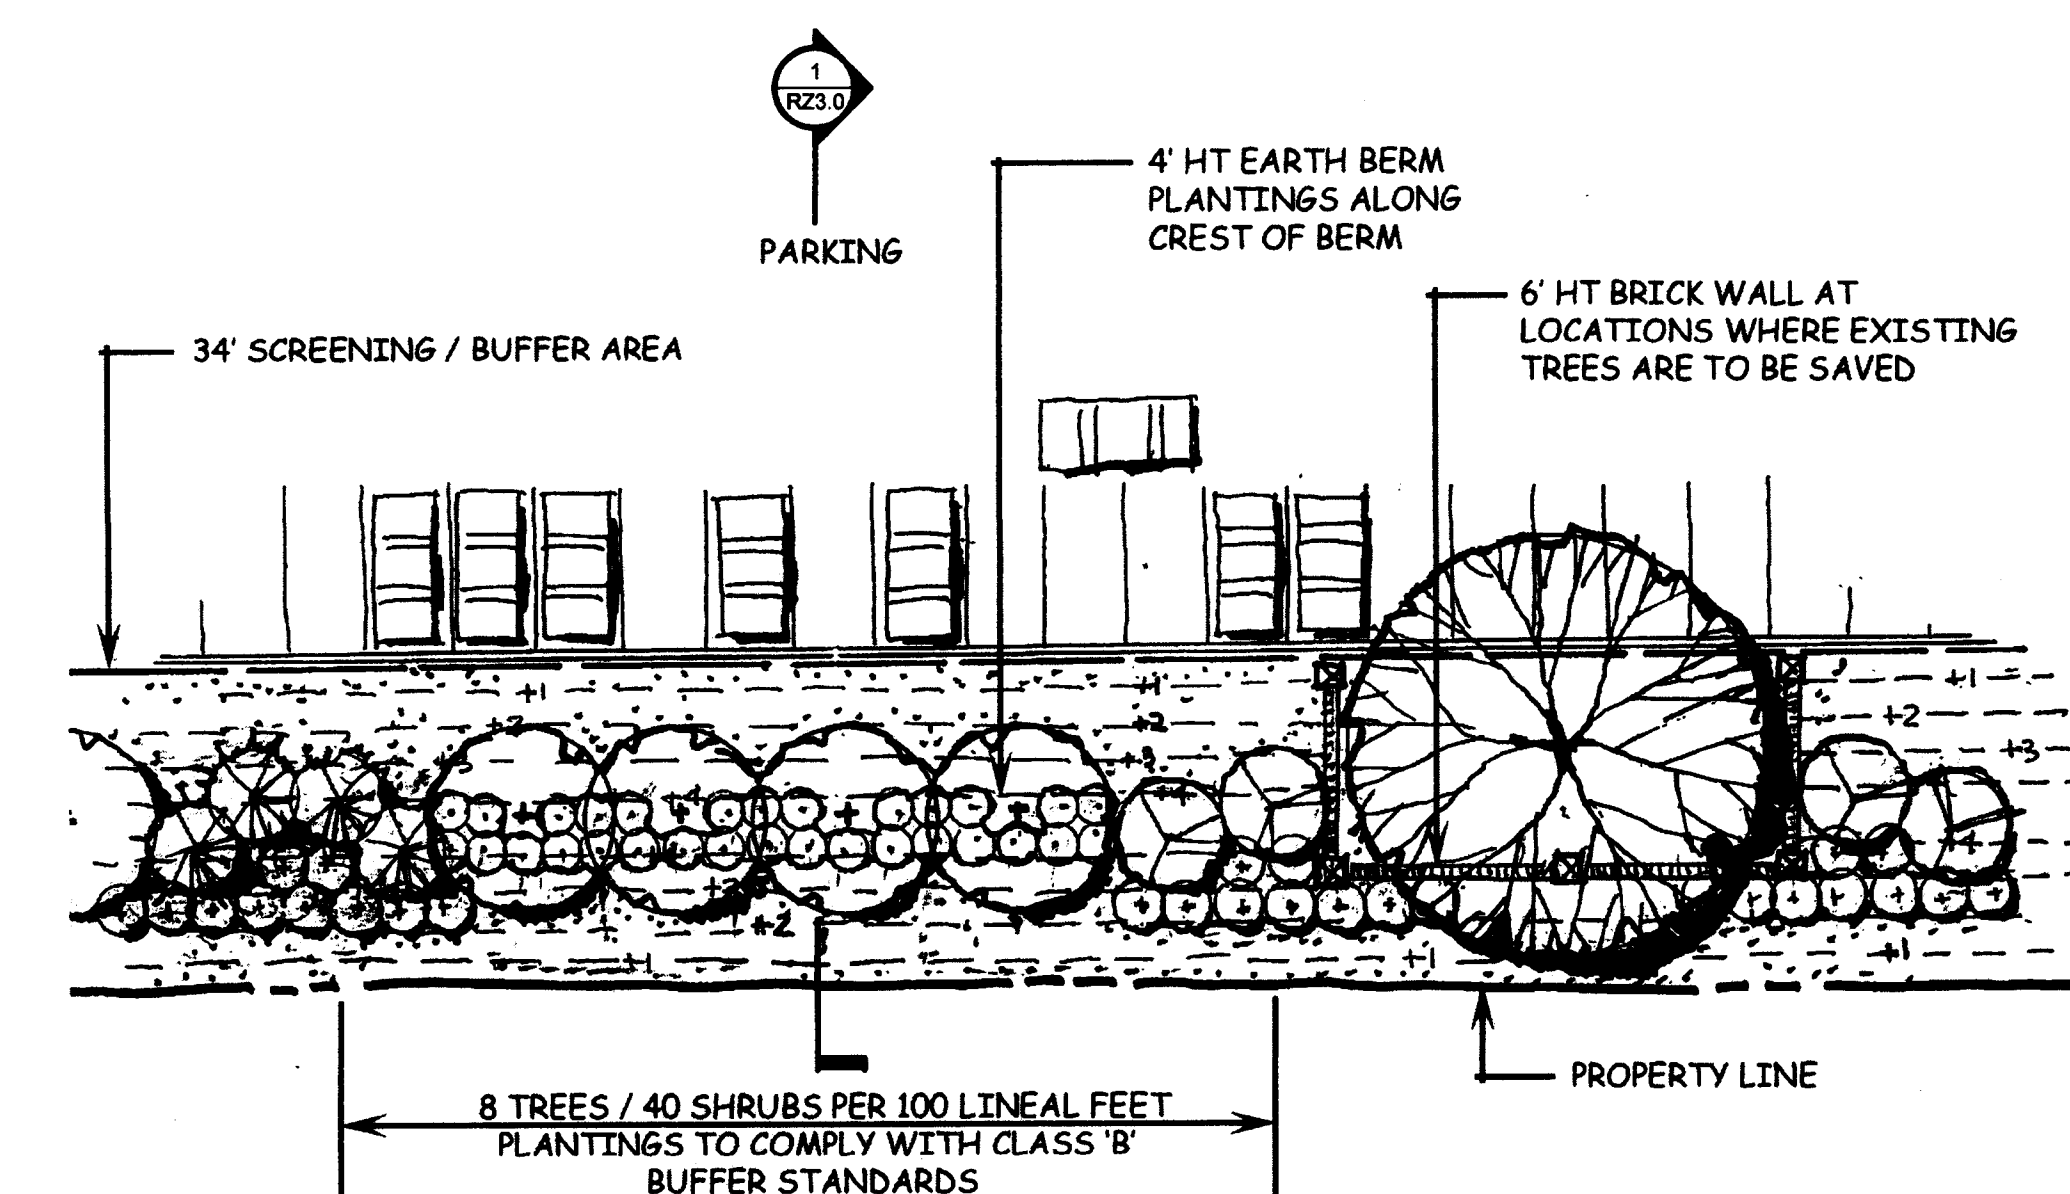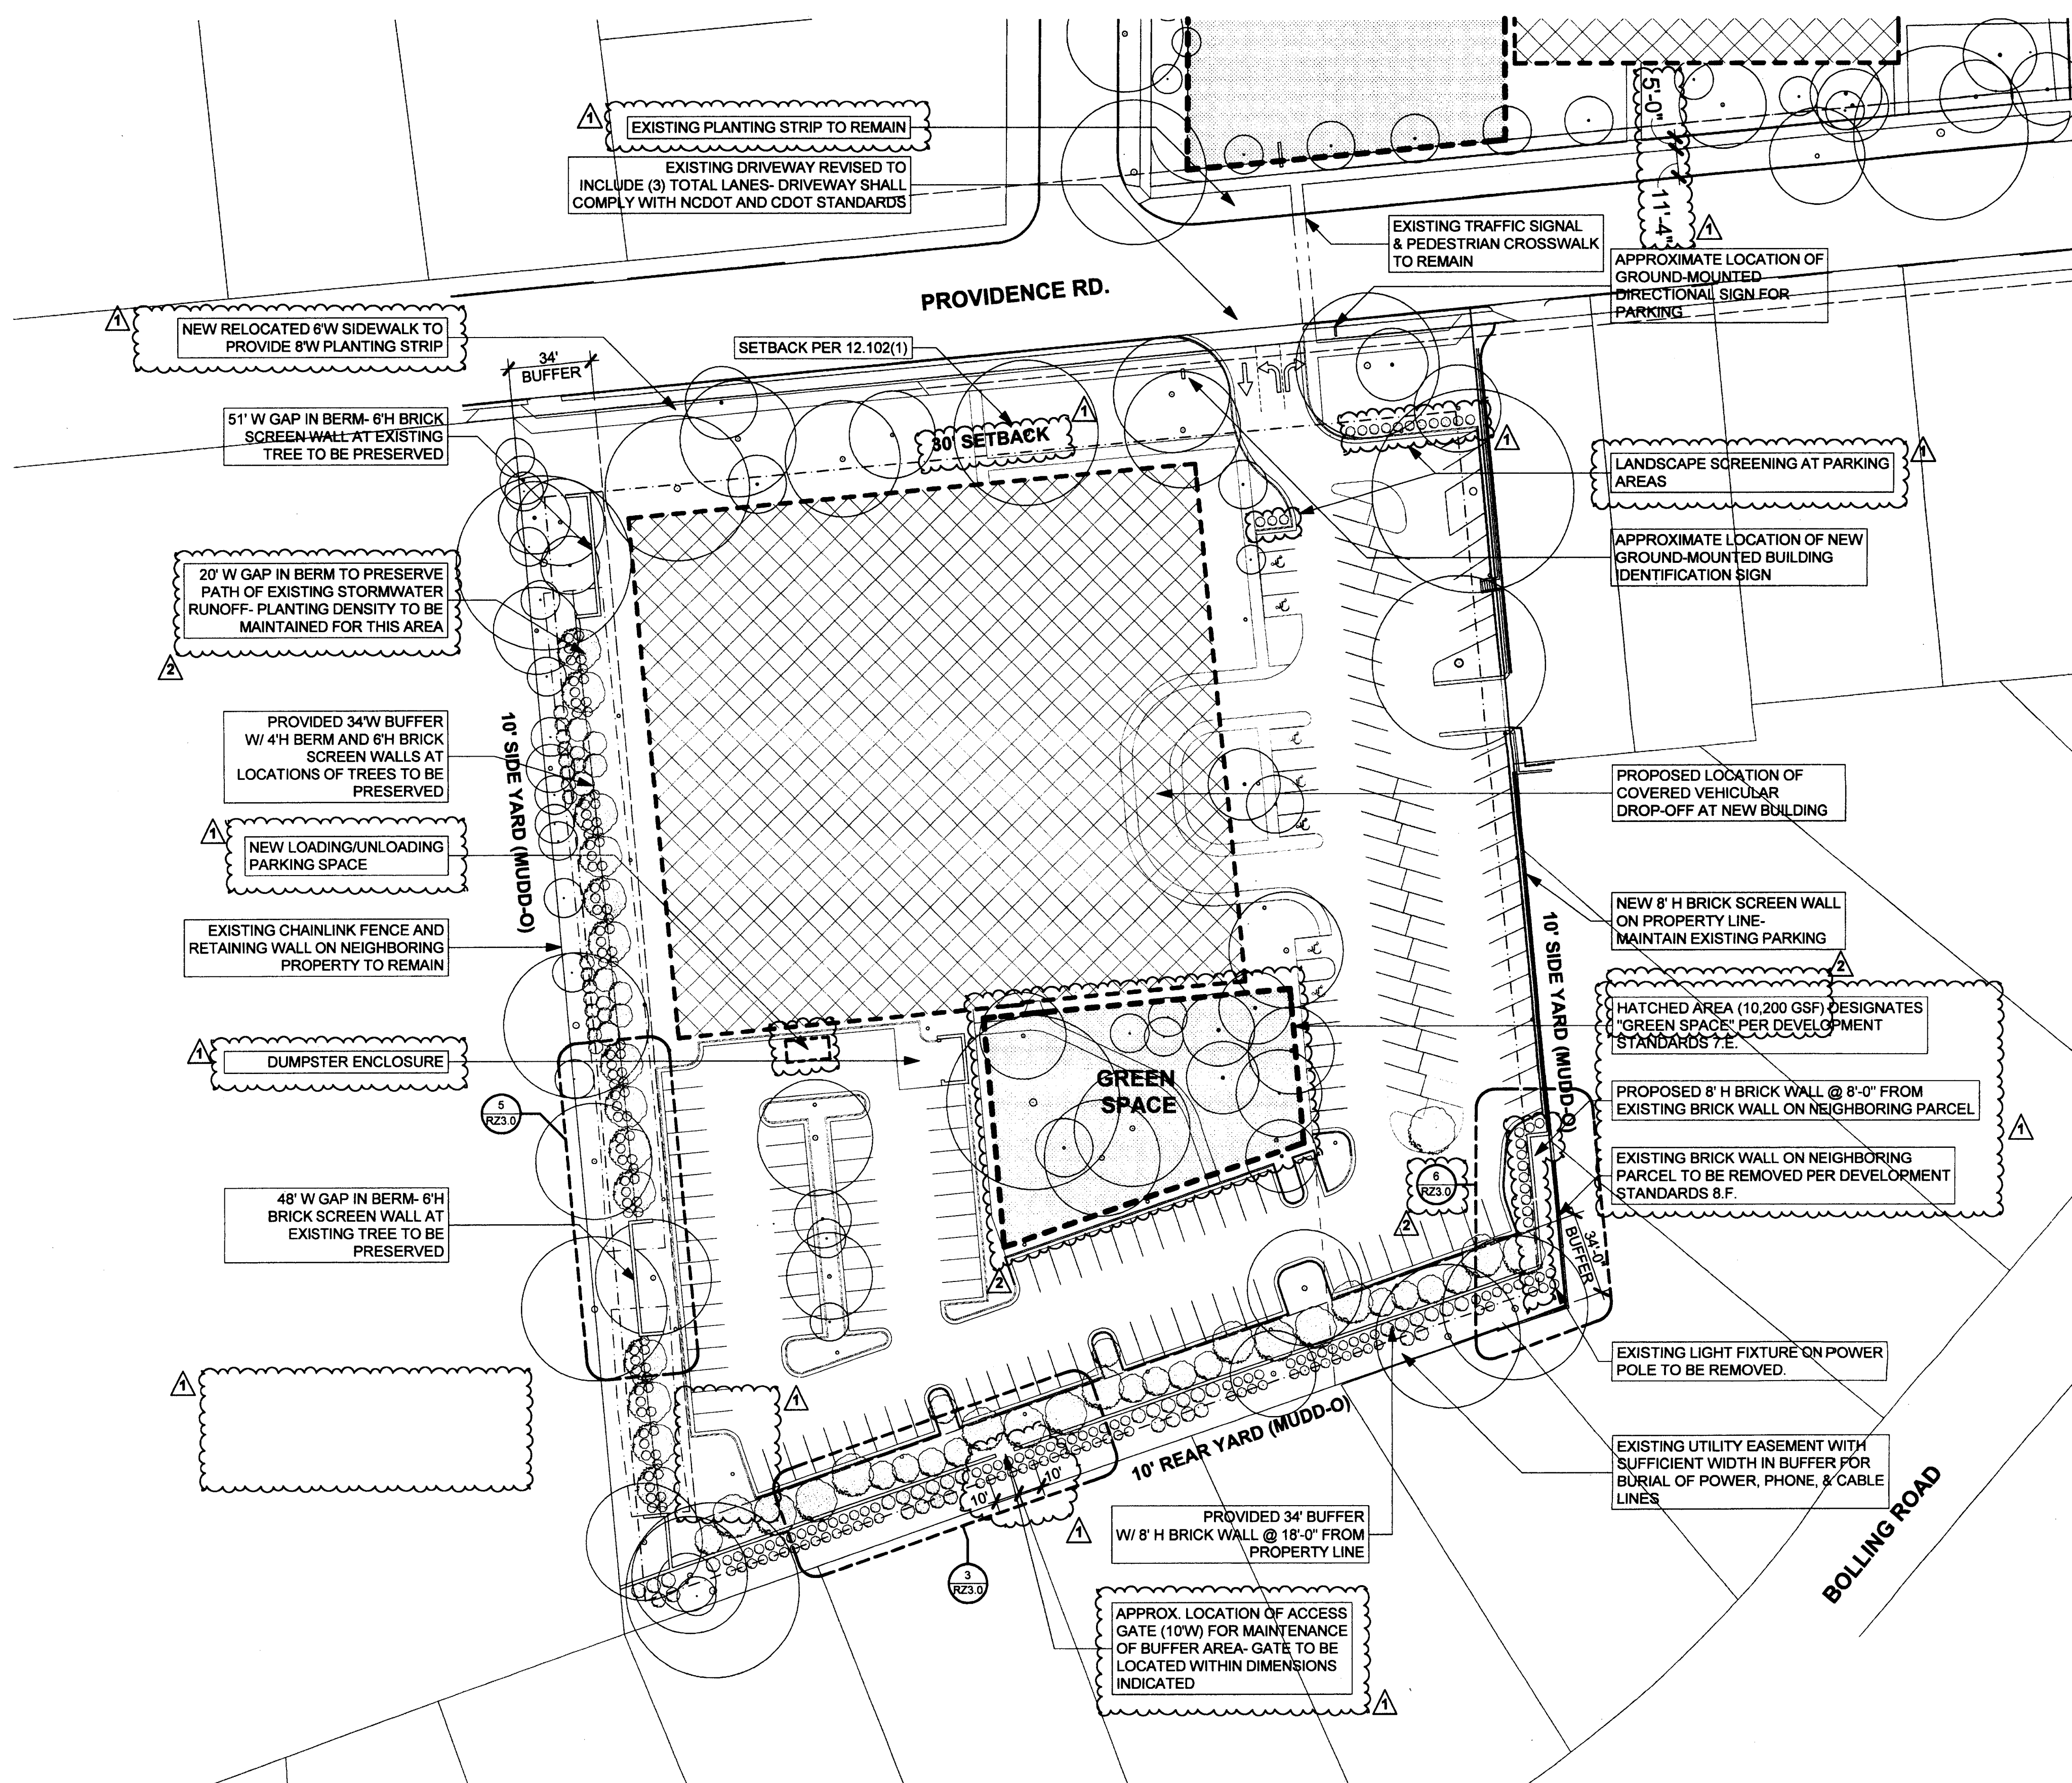

FOR PUBLIC HEARING
REZONING PETITION #2008-65

REVISIONS		DESCRIPTION
NO.	DATE	BY
1	04-07-08	CDH
2	04-14-08	CDH
3		
4		
5		
6		
7		
8		
9		
10		

Clark Patterson Lee
DESIGN PROFESSIONALS
301 East Ninth Street
Charlotte, NC 28202
704.331.8131 TEL
704.331.0462 FAX

MYERS PARK PRESBYTERIAN CHURCH
REZONING PETITION
2501 OXFORD PLACE
CHARLOTTE, NC 28207

01-28-08
AS NOTED

**EAST CAMPUS
SITE PLAN
BUFFER INFO.**

<9527.06>

RZ3.0
3 OF 3