


RECEIVED
MAR 31 2008

08-95

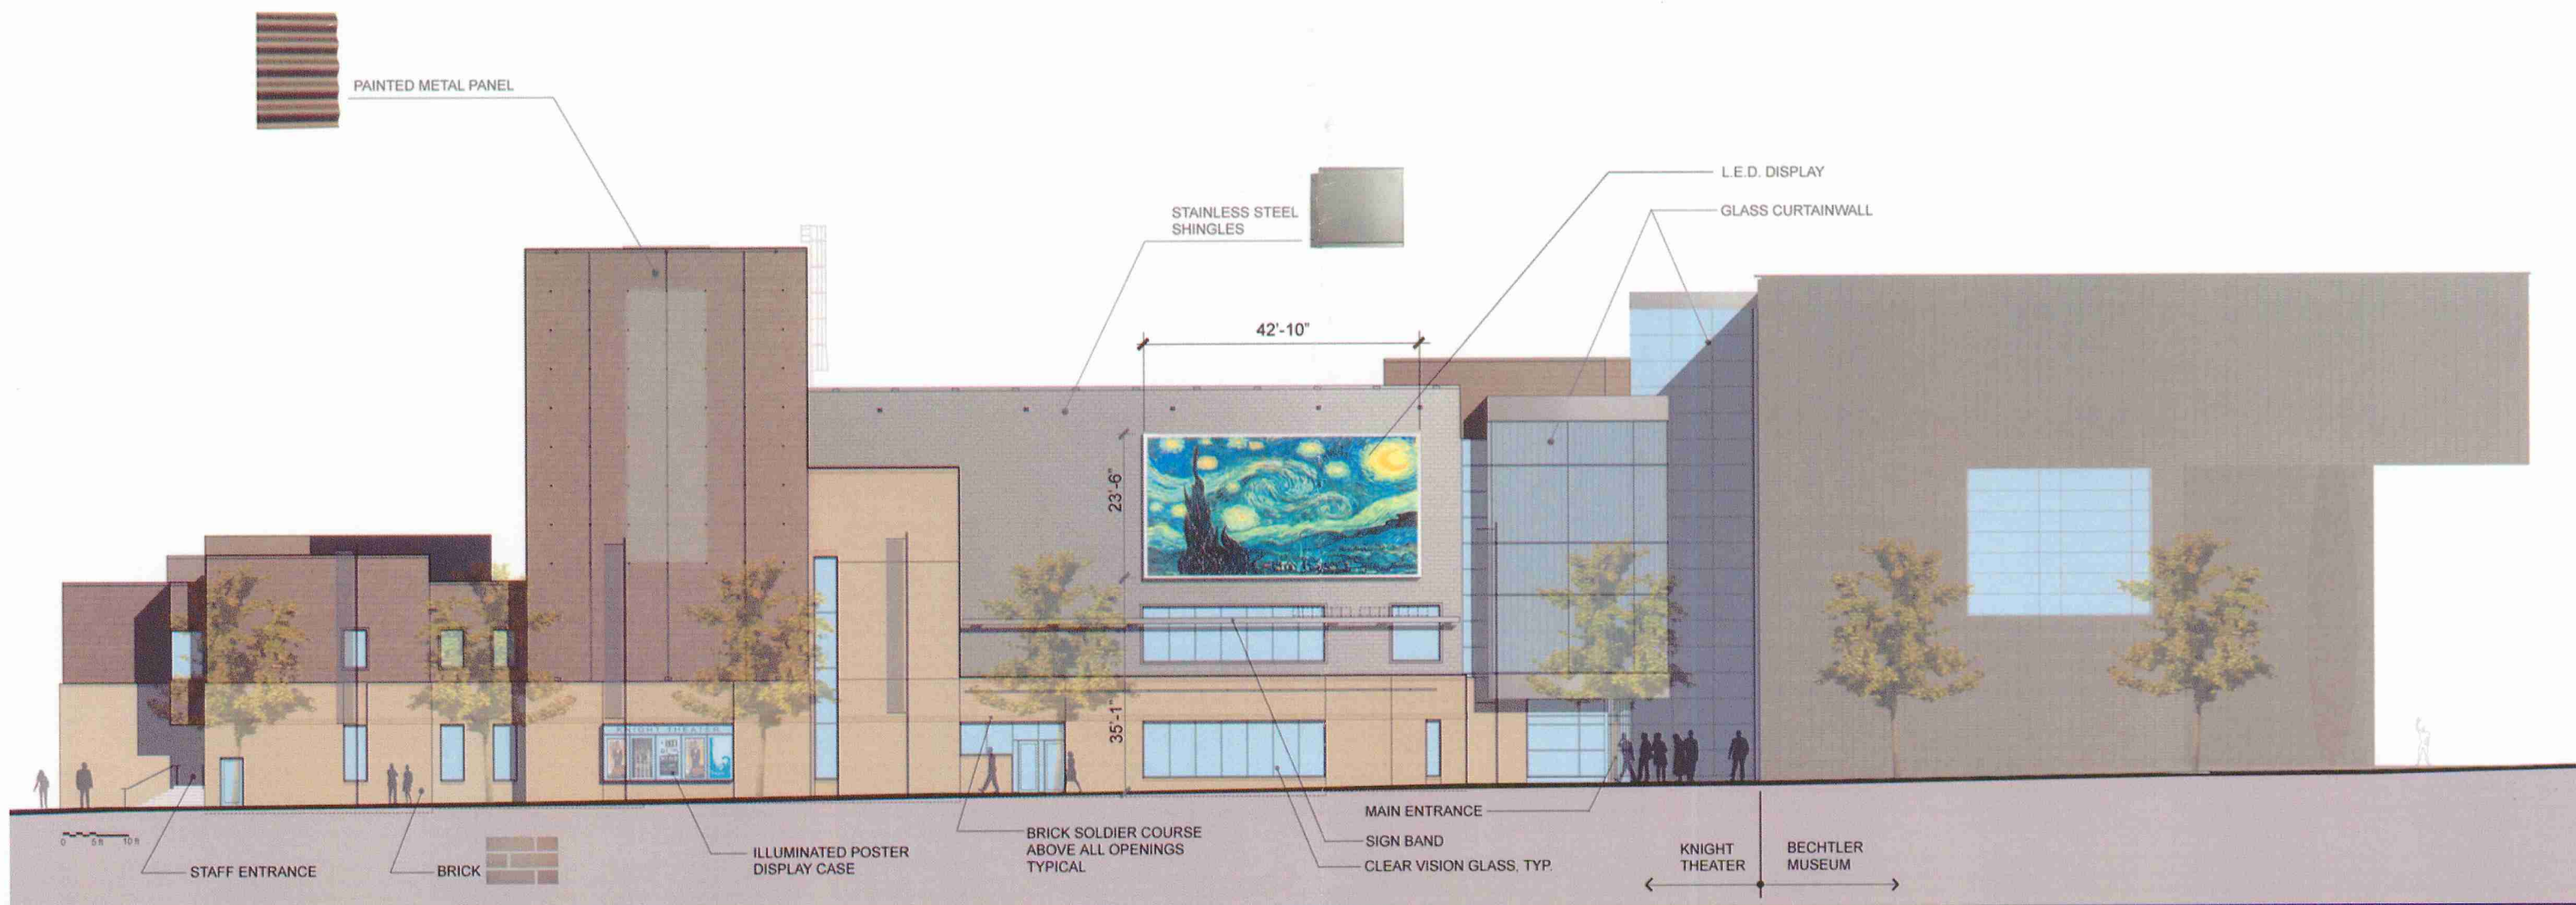

SOUTH ELEVATION
SCALE: AS NOTED

KNIGHT THEATER AND WACHOVIA THEATER
L.E.D. DISPLAY STUDY
DECEMBER 20, 2007



LEGEND:
 T - TRASH RECEPTACLE
 TV - TRANSFORMER VAULT VENT
 AV - AIR INTAKE VENT
 EV - AIR EXHAUST VENT
 G - CITY OF CHARLOTTE LAND DEVELOPMENT STANDARDS
 BR - BRICK PAVING
 EJ - EXPANSION JOINT
 CJ - CONTROL JOINT

NOTES:
 1. REFER TO CIVIL PLANS FOR ALL PAVEMENT MARKINGS, ROADWAY DETAILS, UTILITY DETAILS, CONCRETE CURB AND GUTTER DETAILS, TYPICAL.
 2. UNAD SETBACKS ARE PER APPROVED ZONING PETITION. CLOSURE, TRYON STREET HAS A 20' SETBACK, AND ALL OTHER STREETS EXCEPT EAST STONEHALL HAVE A 12' UNAD SETBACK. EAST STONEHALL STREET HAS A 3' SETBACK.
 3. REGISTRATION CONTROL BOXES TO BE LOCATED INSIDE BUILDING FOR 400 & 500 BLOCK AND IN EAST PLAZA PLANTER FOR 501 BLOCK. EMBLEMED SHUT-OFF VALVES SHALL BE LOCATED AT STREET LEVEL AND ACCESSIBLE TO CITY MAINTENANCE STAFF.

ITEM	DESCRIPTION	PROVIDER/SUPPLIER	SIZE	THICKNESS	PAVEMENT TYPE	COLOR	FINISH	PATTERN
A	CONCRETE PAVEMENT EXPANSION JOINT - SECTION (TYPICAL)	CONCRETE PAVEMENT	4' x 8'	2 1/2"	CONCRETE PAVEMENT	W/NO. 40 WHITE	W/NO. 40 WHITE	W/NO. 40 WHITE
B	CONCRETE PAVEMENT EXPANSION JOINT - SECTION (TYPICAL)	CONCRETE PAVEMENT	4' x 8'	2 1/2"	CONCRETE PAVEMENT	W/NO. 40 WHITE	W/NO. 40 WHITE	W/NO. 40 WHITE
C	CONCRETE PAVEMENT EXPANSION JOINT - SECTION (TYPICAL)	CONCRETE PAVEMENT	4' x 8'	2 1/2"	CONCRETE PAVEMENT	W/NO. 40 WHITE	W/NO. 40 WHITE	W/NO. 40 WHITE
D	CONCRETE PAVEMENT EXPANSION JOINT - SECTION (TYPICAL)	CONCRETE PAVEMENT	4' x 8'	2 1/2"	CONCRETE PAVEMENT	W/NO. 40 WHITE	W/NO. 40 WHITE	W/NO. 40 WHITE
E	CONCRETE PAVEMENT EXPANSION JOINT - SECTION (TYPICAL)	CONCRETE PAVEMENT	4' x 8'	2 1/2"	CONCRETE PAVEMENT	W/NO. 40 WHITE	W/NO. 40 WHITE	W/NO. 40 WHITE
tvS

THOMPSON, VENTULETTI, STANBACH & ASSOCIATES, INC.
 2788 PROCESSION TWO, 1720 PEACHTREE STREET, N.E.
 ATLANTA, GEORGIA 30329-3001
 P. 404.488.0000 F. 404.488.0000


Scales as stated herein are valid on the original drawing, the dimensions of which are 30x45 inches. These scales noted herein are hereby changed by the ratio of the printed sheet dimensions of the print to the corresponding dimensions of the original drawing.
 This drawing is the property of THOMPSON, VENTULETTI, STANBACH & ASSOCIATES, INC. and is not to be reproduced or copied in whole or in part. It is only to be used for the project and use specifically identified herein and is not to be used on any other project. It is to be returned upon request.
 © THOMPSON, VENTULETTI, STANBACH & ASSOCIATES, INC.

HGOR

HUGHES | GOOD | O'LEARY & RYAN
 6 EXECUTIVE PARK DRIVE • SUITE 3000 ATLANTA • GEORGIA 30329
 P. 404.248.1960 F. 404.248.1092 EMAIL: hgor@hgor.com

LANDSCAPE ARCHITECTURE • PLANNING • URBAN DESIGN • ENVIRONMENTAL SERVICES

KEY PLAN

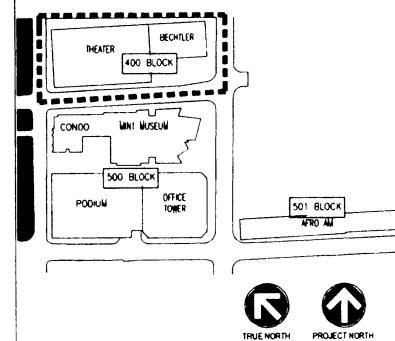

100% DESIGN DEVELOPMENT 08/31/07
 No. REVISIONS/SUBMISSIONS Date

First Street Development

Charlotte, North Carolina

Childress-Klein Properties

Charlotte, North Carolina

Drawing Title

400 Block - Site Improvement Plan

Project No. 06143
 Drawn by: DP
 Checked by: DP
 Date: 08-31-07
 Scale: 1" = 20'
 Drawing No. HS-4
 4 of 64

10059513

NOT RELEASED FOR CONSTRUCTION

A 400 BLOCK - SITE IMPROVEMENT PLAN
 HS-4 SCALE: 1"=20'

LOCATION OF
 23'-6" HIGH x 42'-10" LONG LED SCREEN
 BOTTOM OF SCREEN IS +/- 35'-0" ABOVE FINISH GRADE