


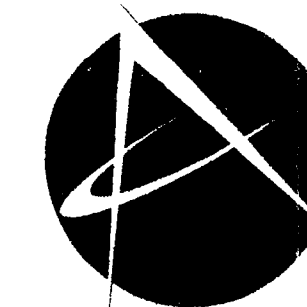

**McCLURE
NICHOLSON
MONTGOMERY**
architects

2108 South Boulevard, Suite 110
Charlotte, N.C. 28203
Phone: 704 332 6763
Fax: 704 334 0262


**METRO-W
WILKINSON BLVD. OFFICE CONDOMINIUMS**

3628 WILKINSON BLVD., CHARLOTTE, NC

RECEIVED
NOV 21 2008


ISSUE DATE:
SEPT. 5, 2008

REVISION DATE:
OCTOBER 17, 2008
**FOR PUBLIC
HEARING
PETITION NO:
2008-126**

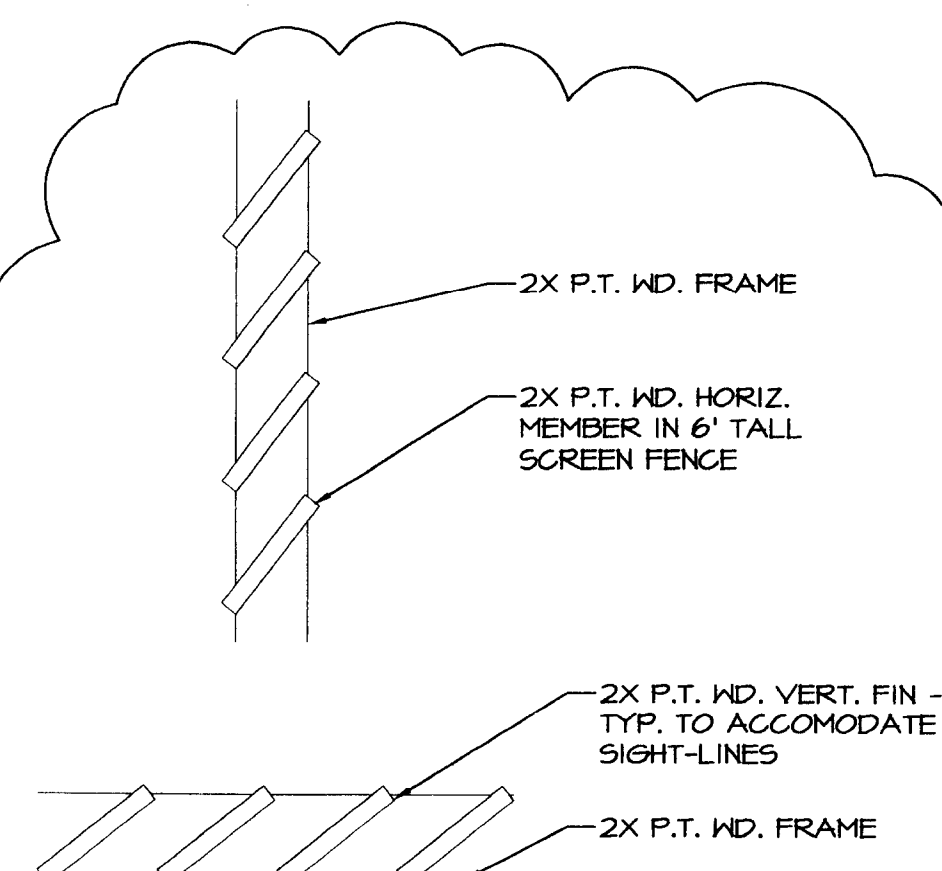


DETAIL OF SCREEN FENCE

SCALE : 3/4" = 1'-0"

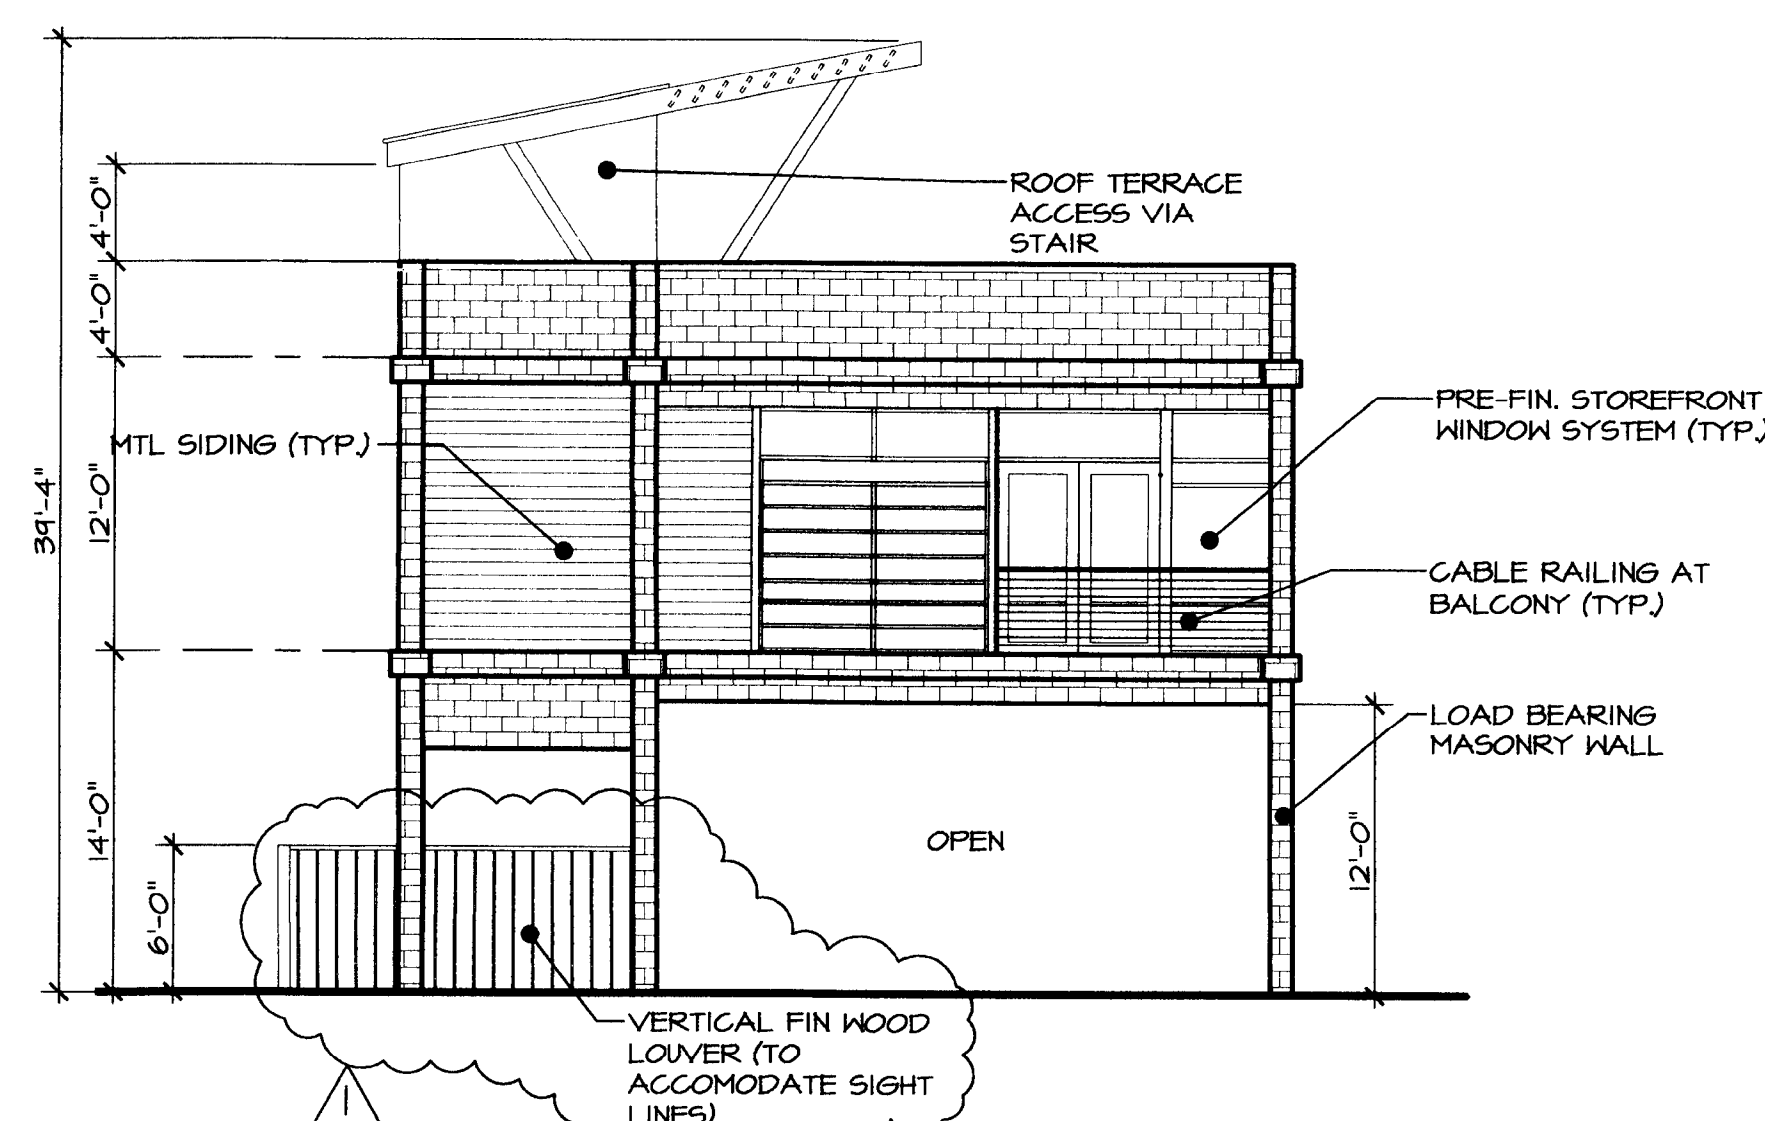


SOUTH ELEVATION

SCALE : 1/8" = 1'-0"

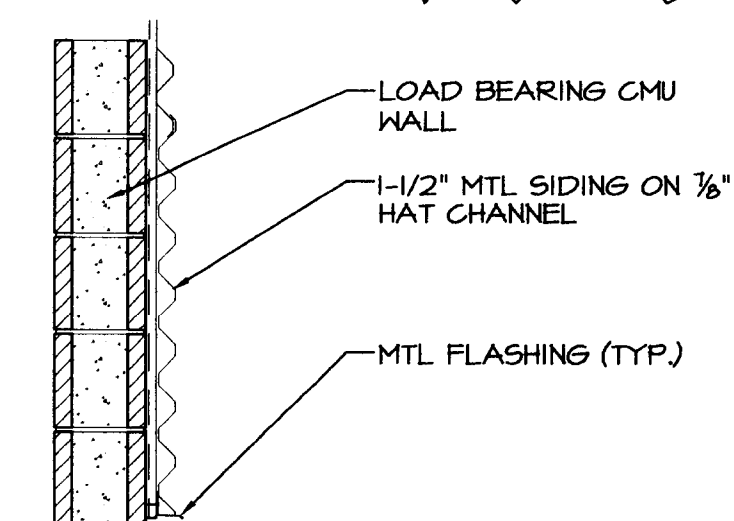


DETAIL OF MTL. SIDING

SCALE : 3/4" = 1'-0"

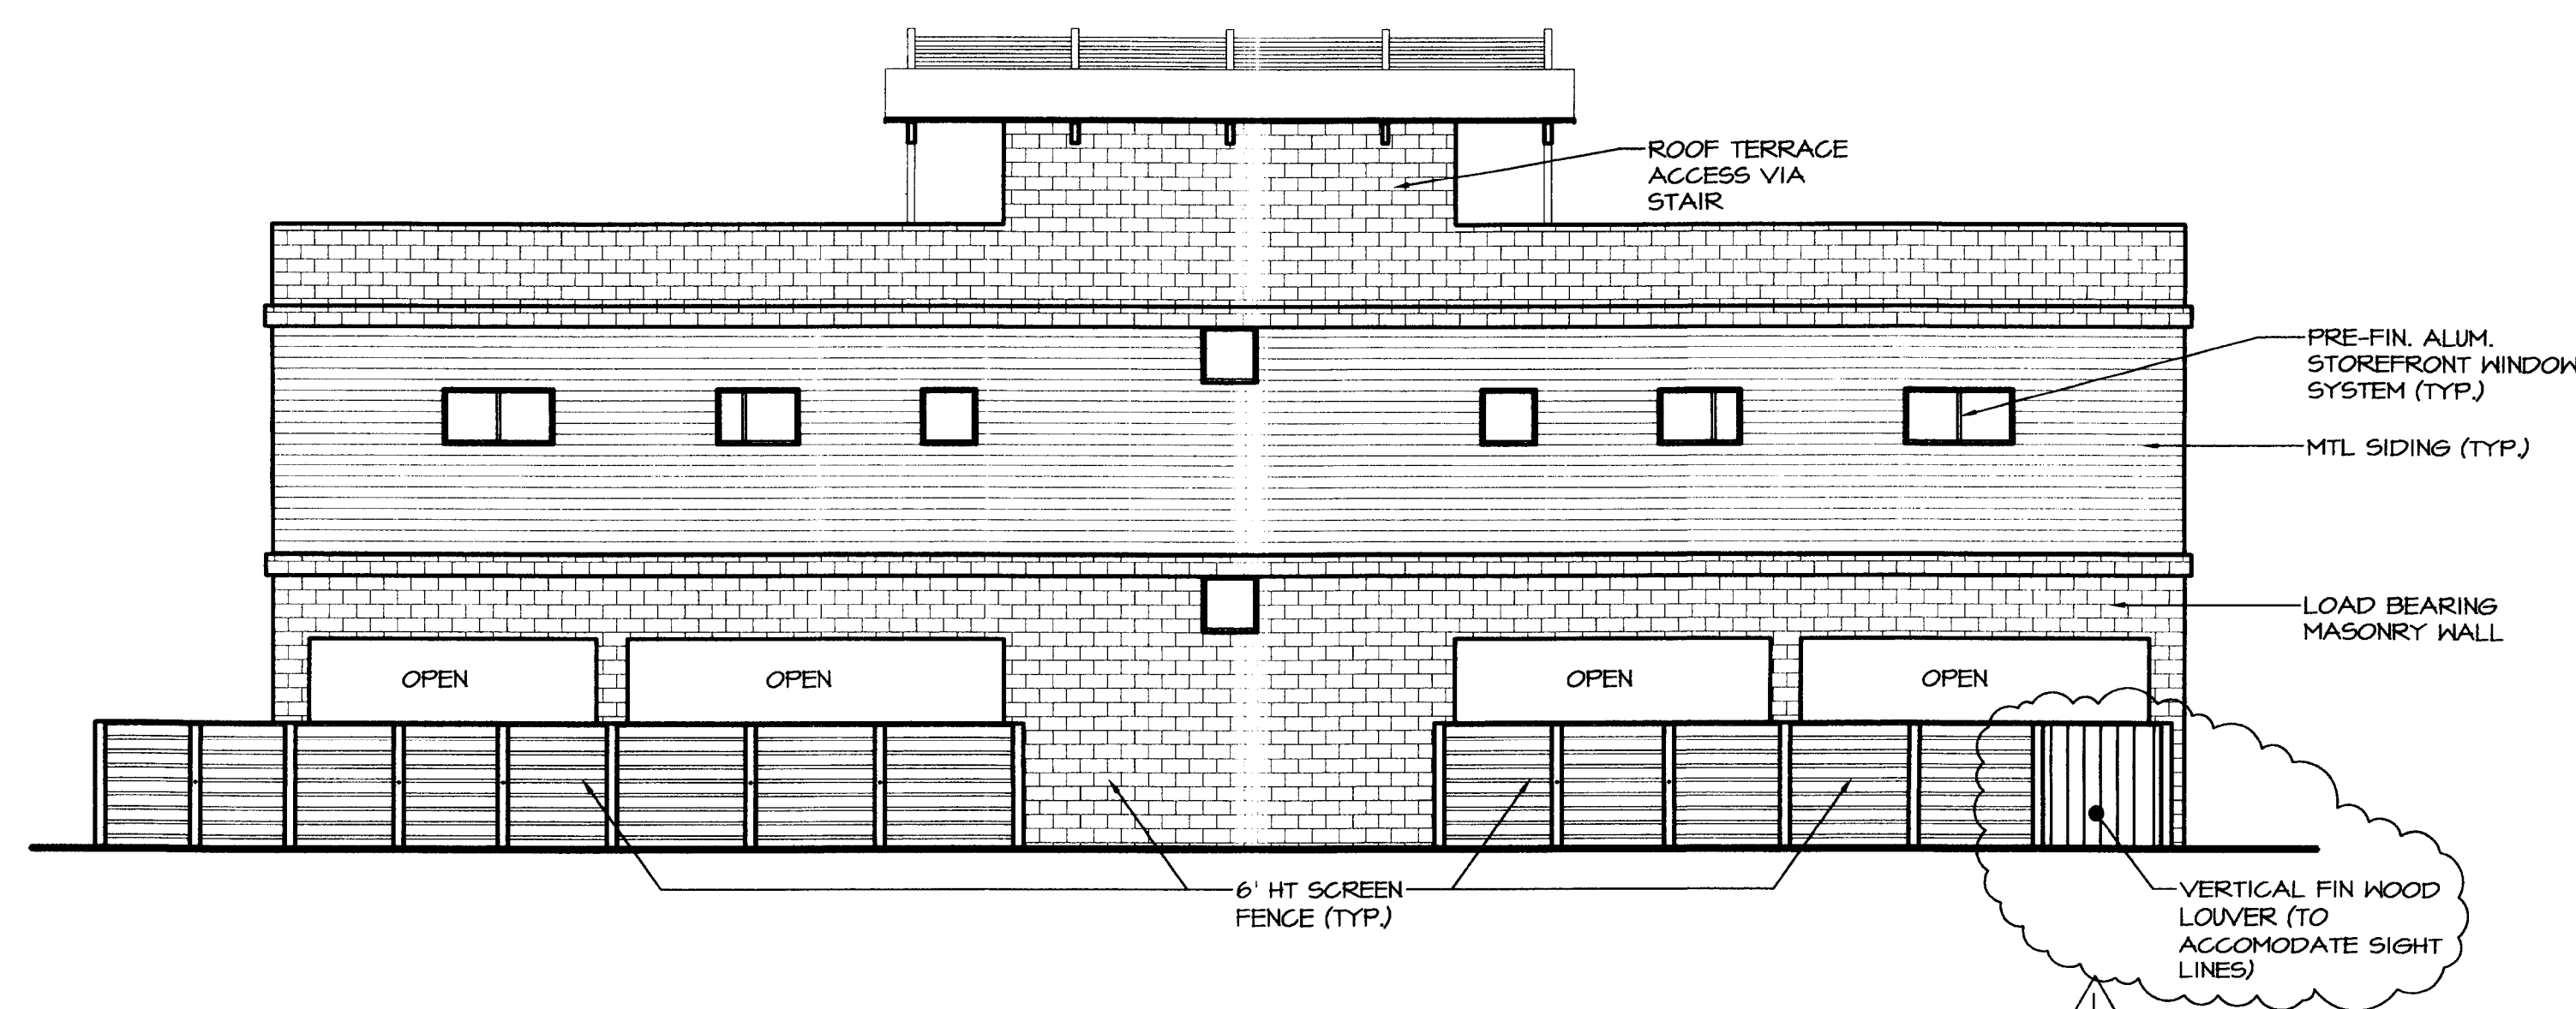

WEST ELEVATION

SCALE : 1/8" = 1'-0"

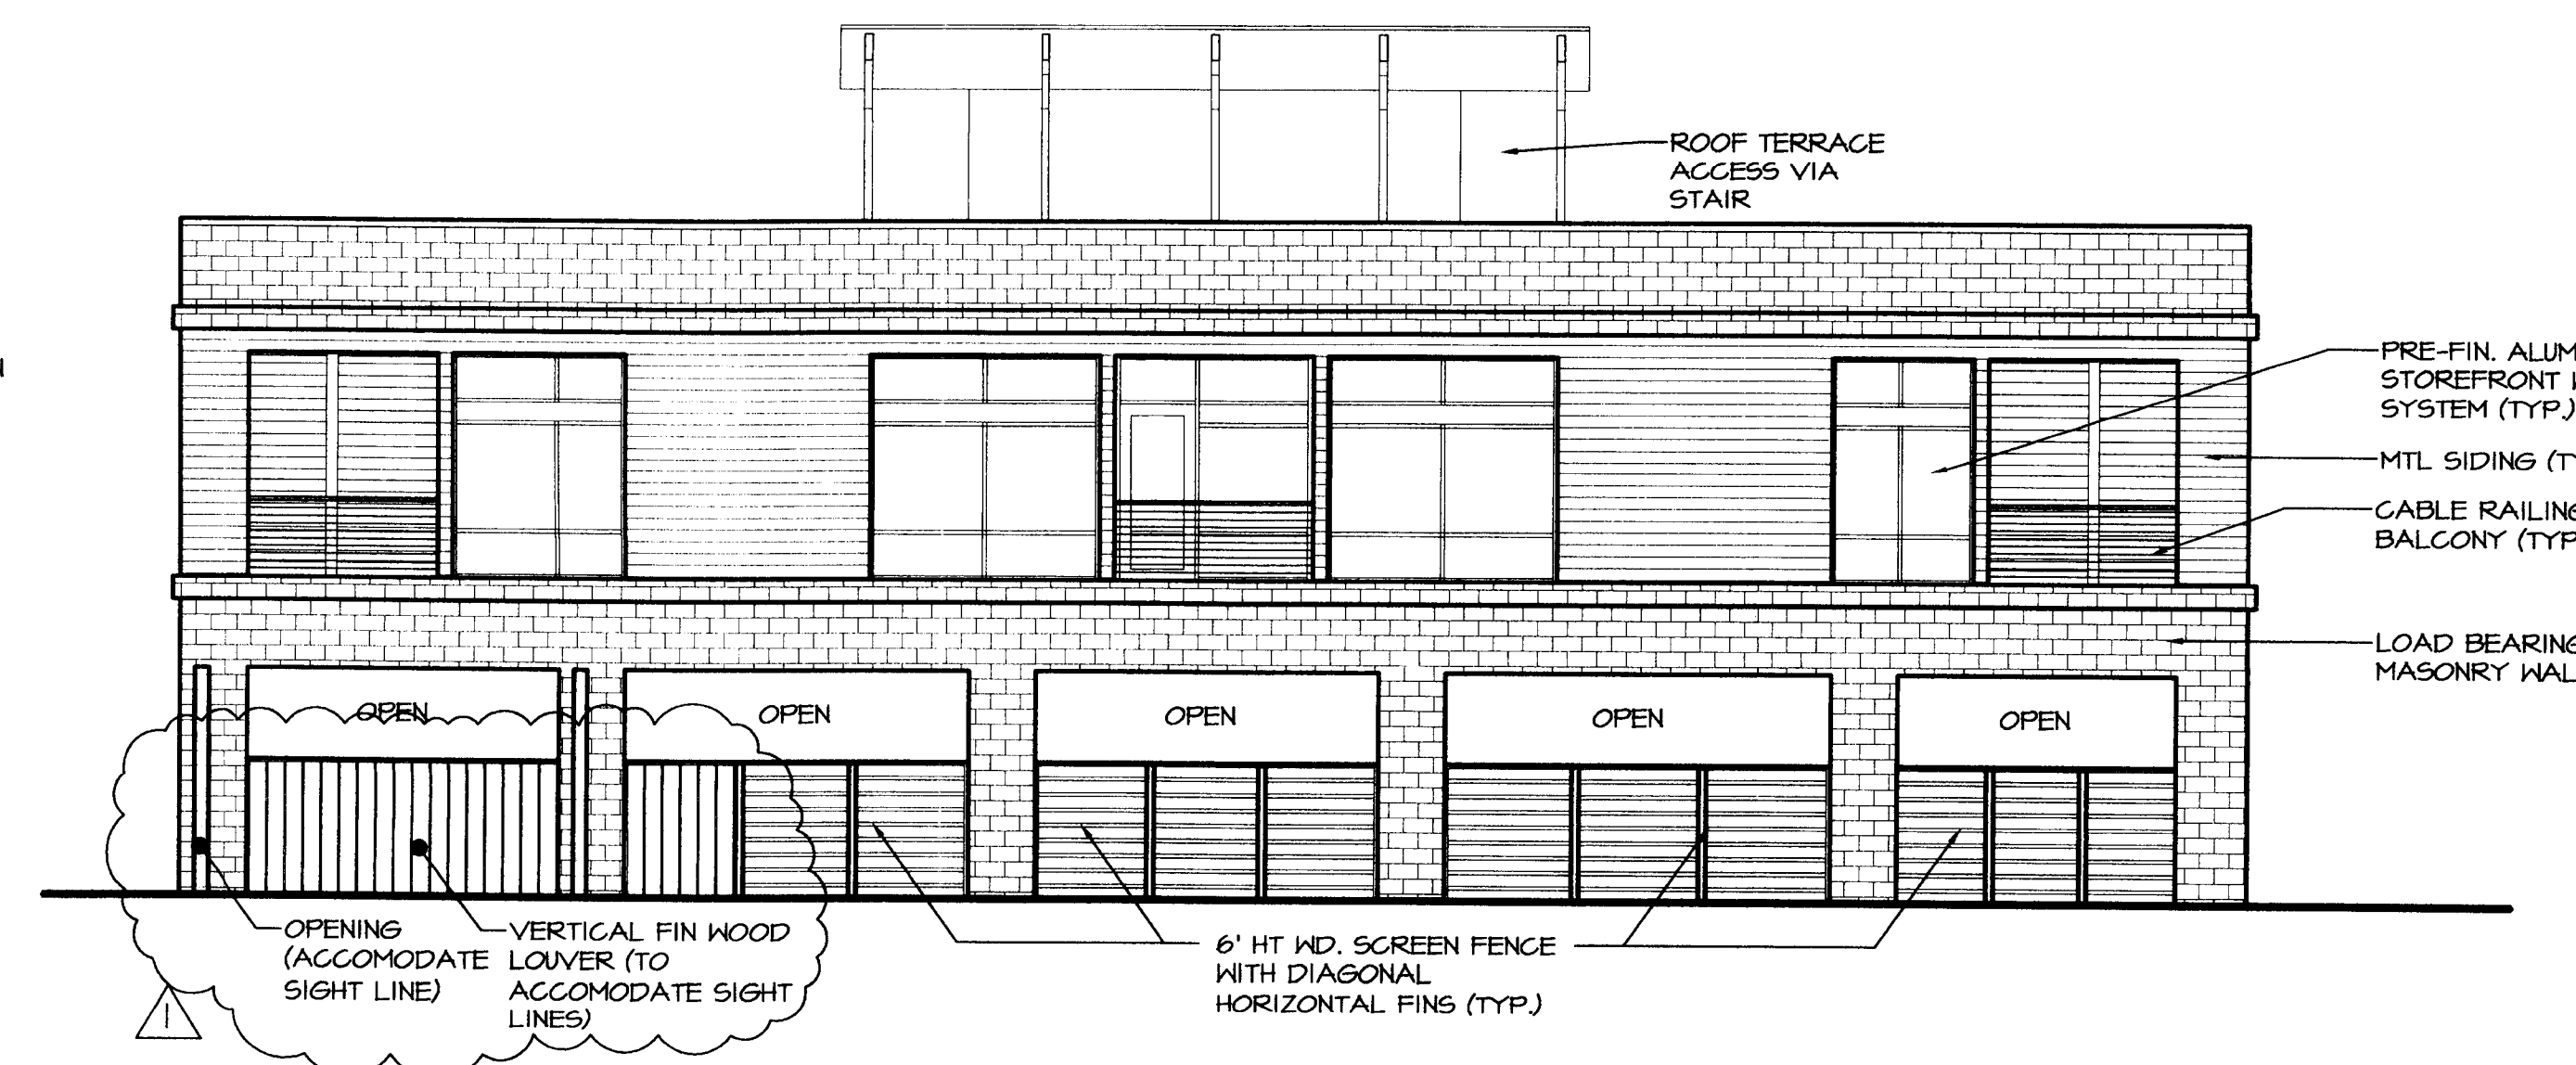

EAST ELEVATION

SCALE : 1/8" = 1'-0"