



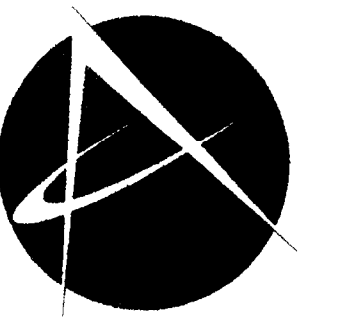


**McCLURE
NICHOLSON
MONTGOMERY**
architects

2108 South Boulevard, Suite 110
Charlotte, N.C. 28203
Phone: 704.332.6763
Fax: 704.334.0262

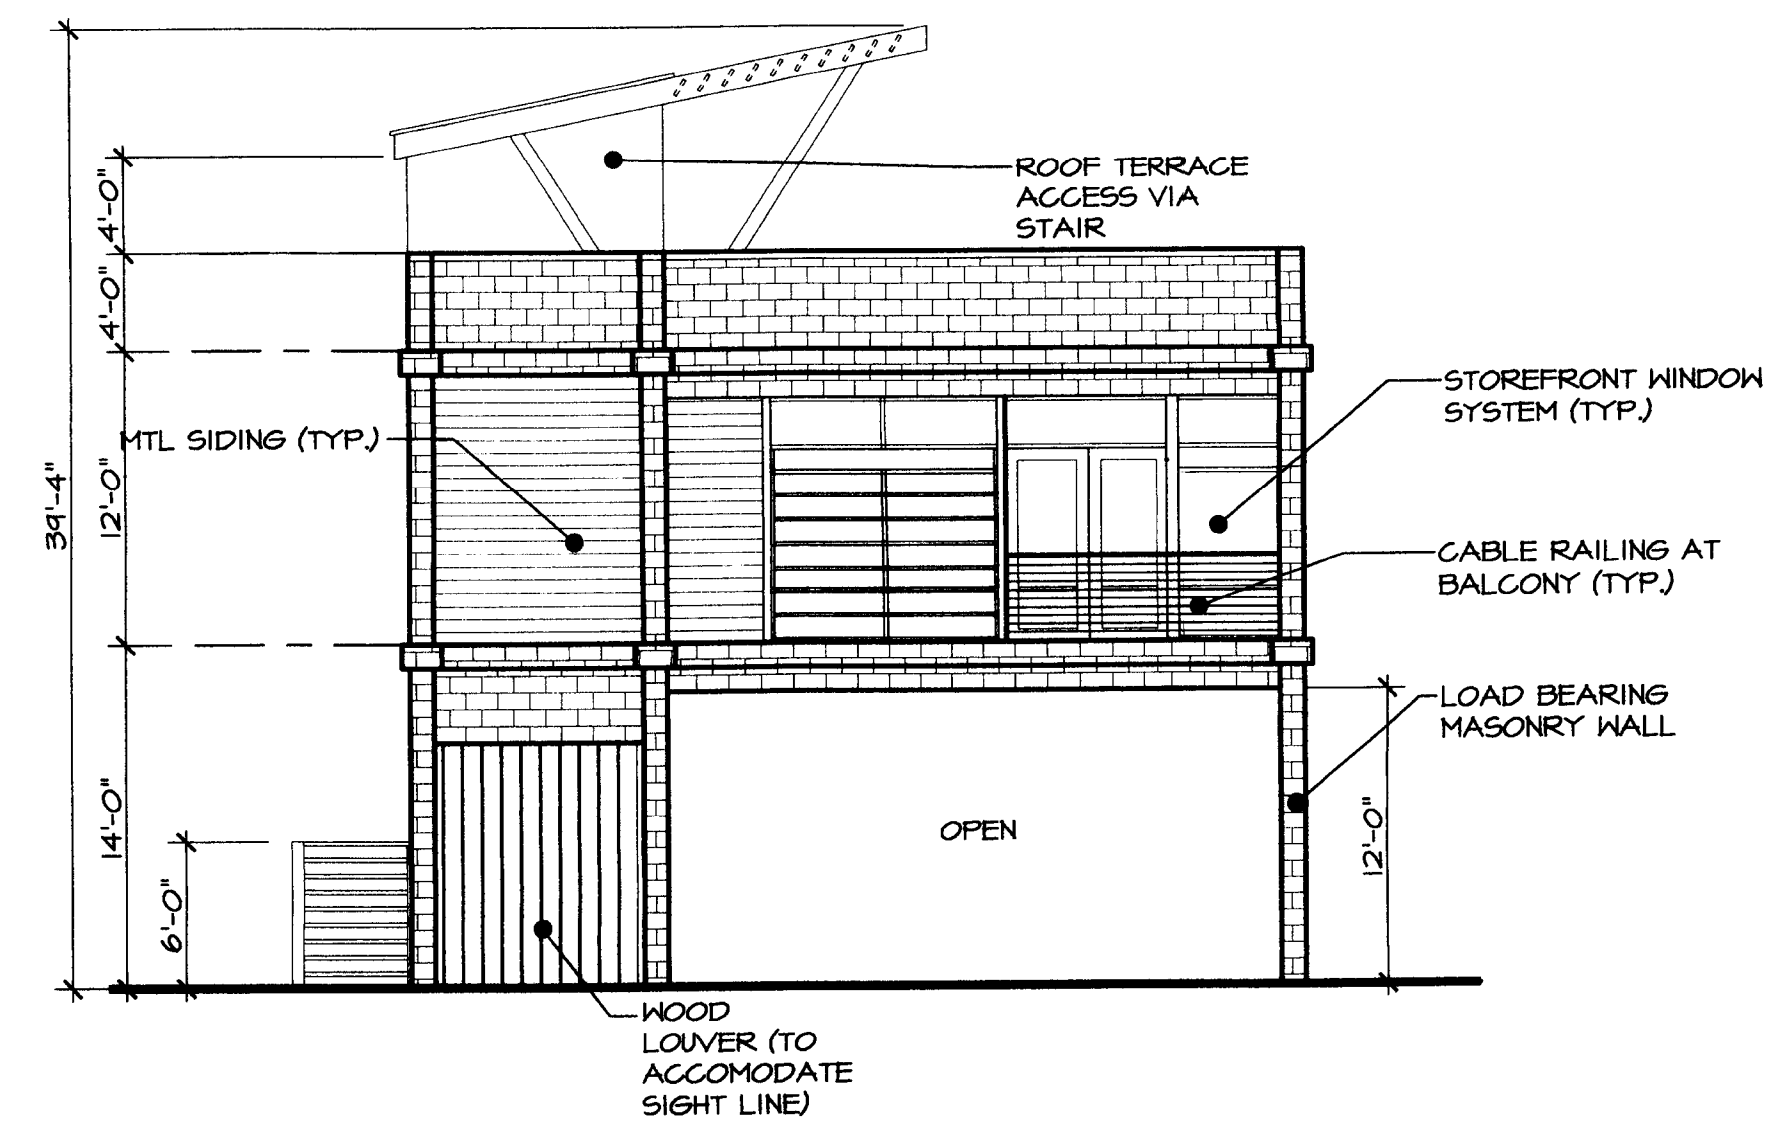


SOUTH ELEVATION

SCALE : 1/8" = 1'-0"

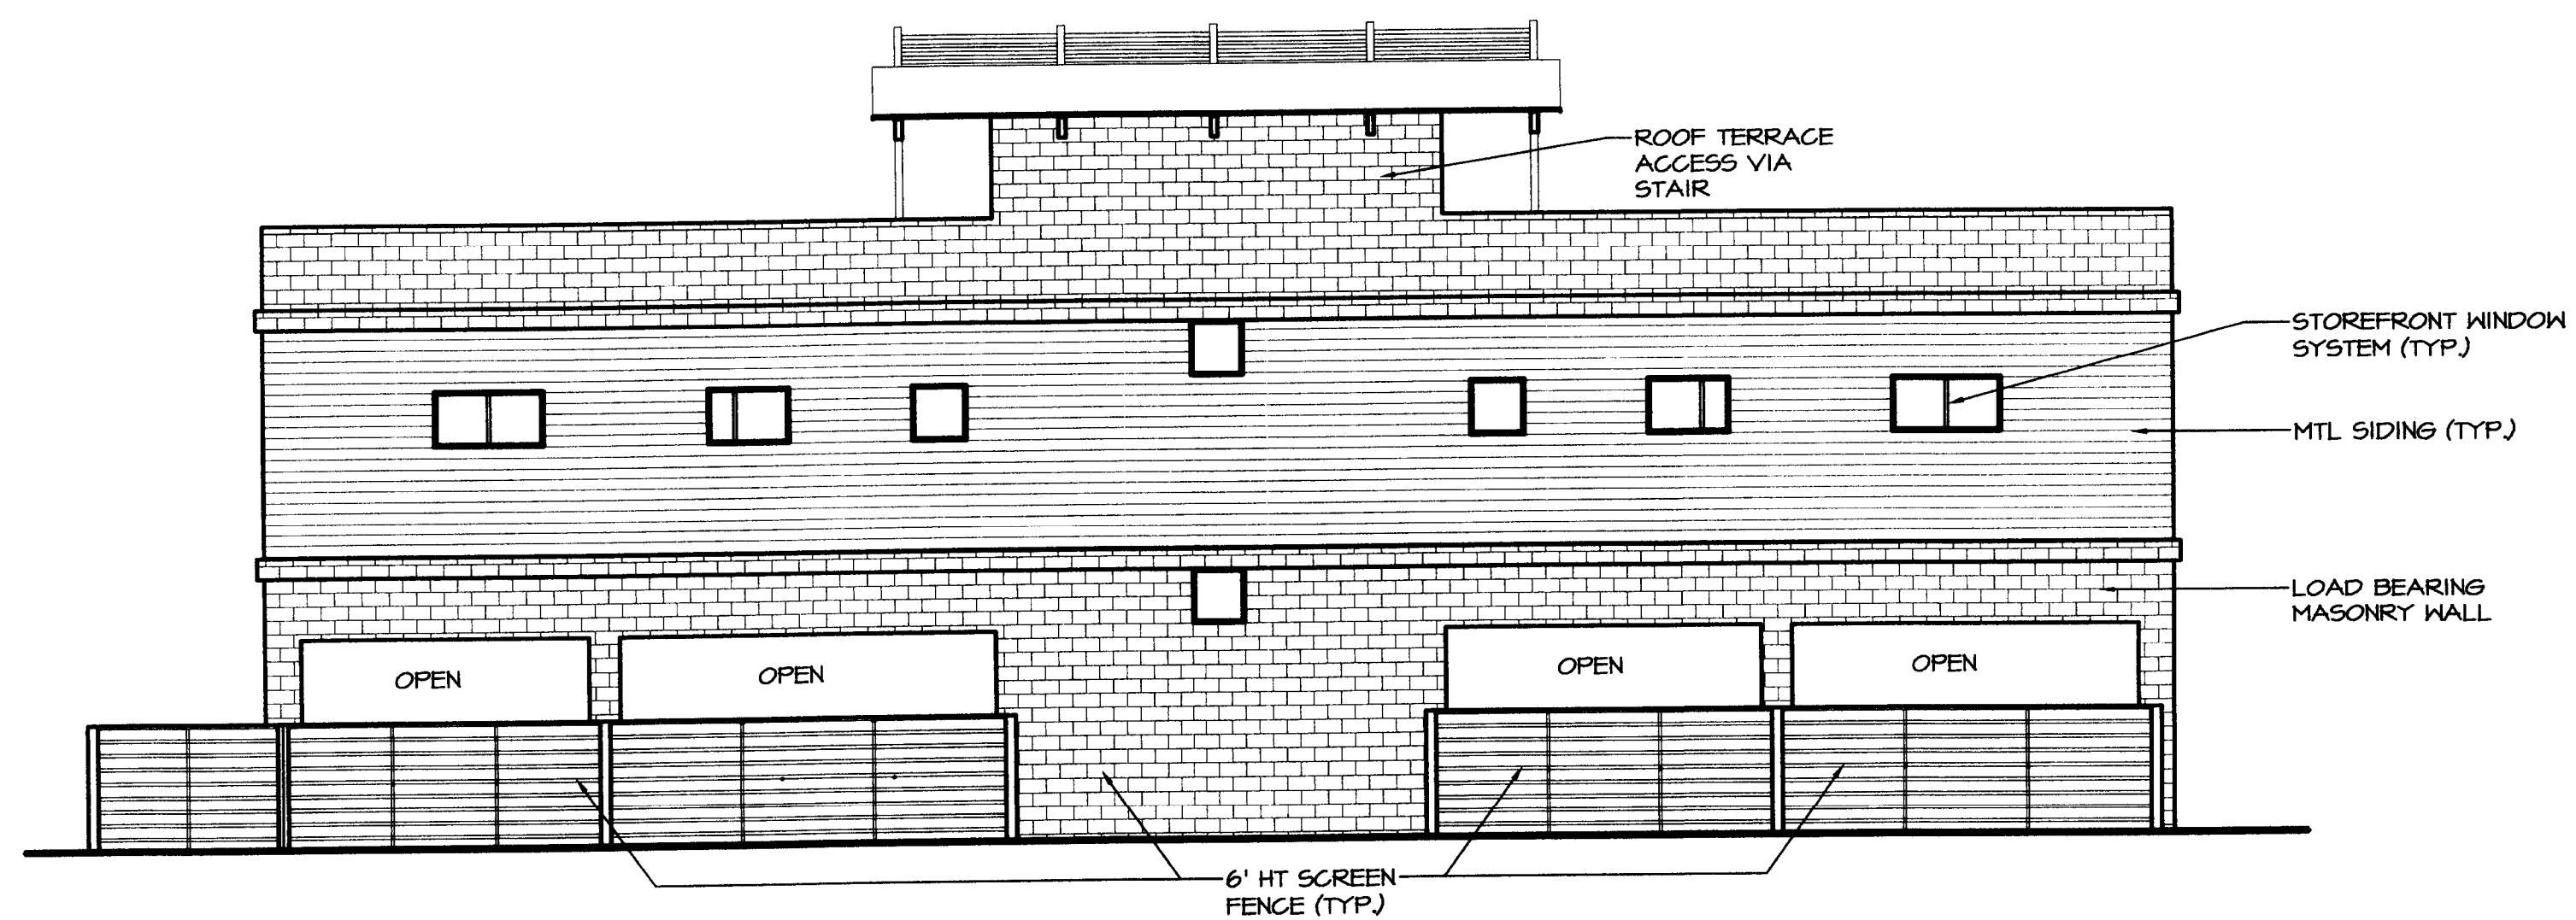

WEST ELEVATION

SCALE : 1/8" = 1'-0"

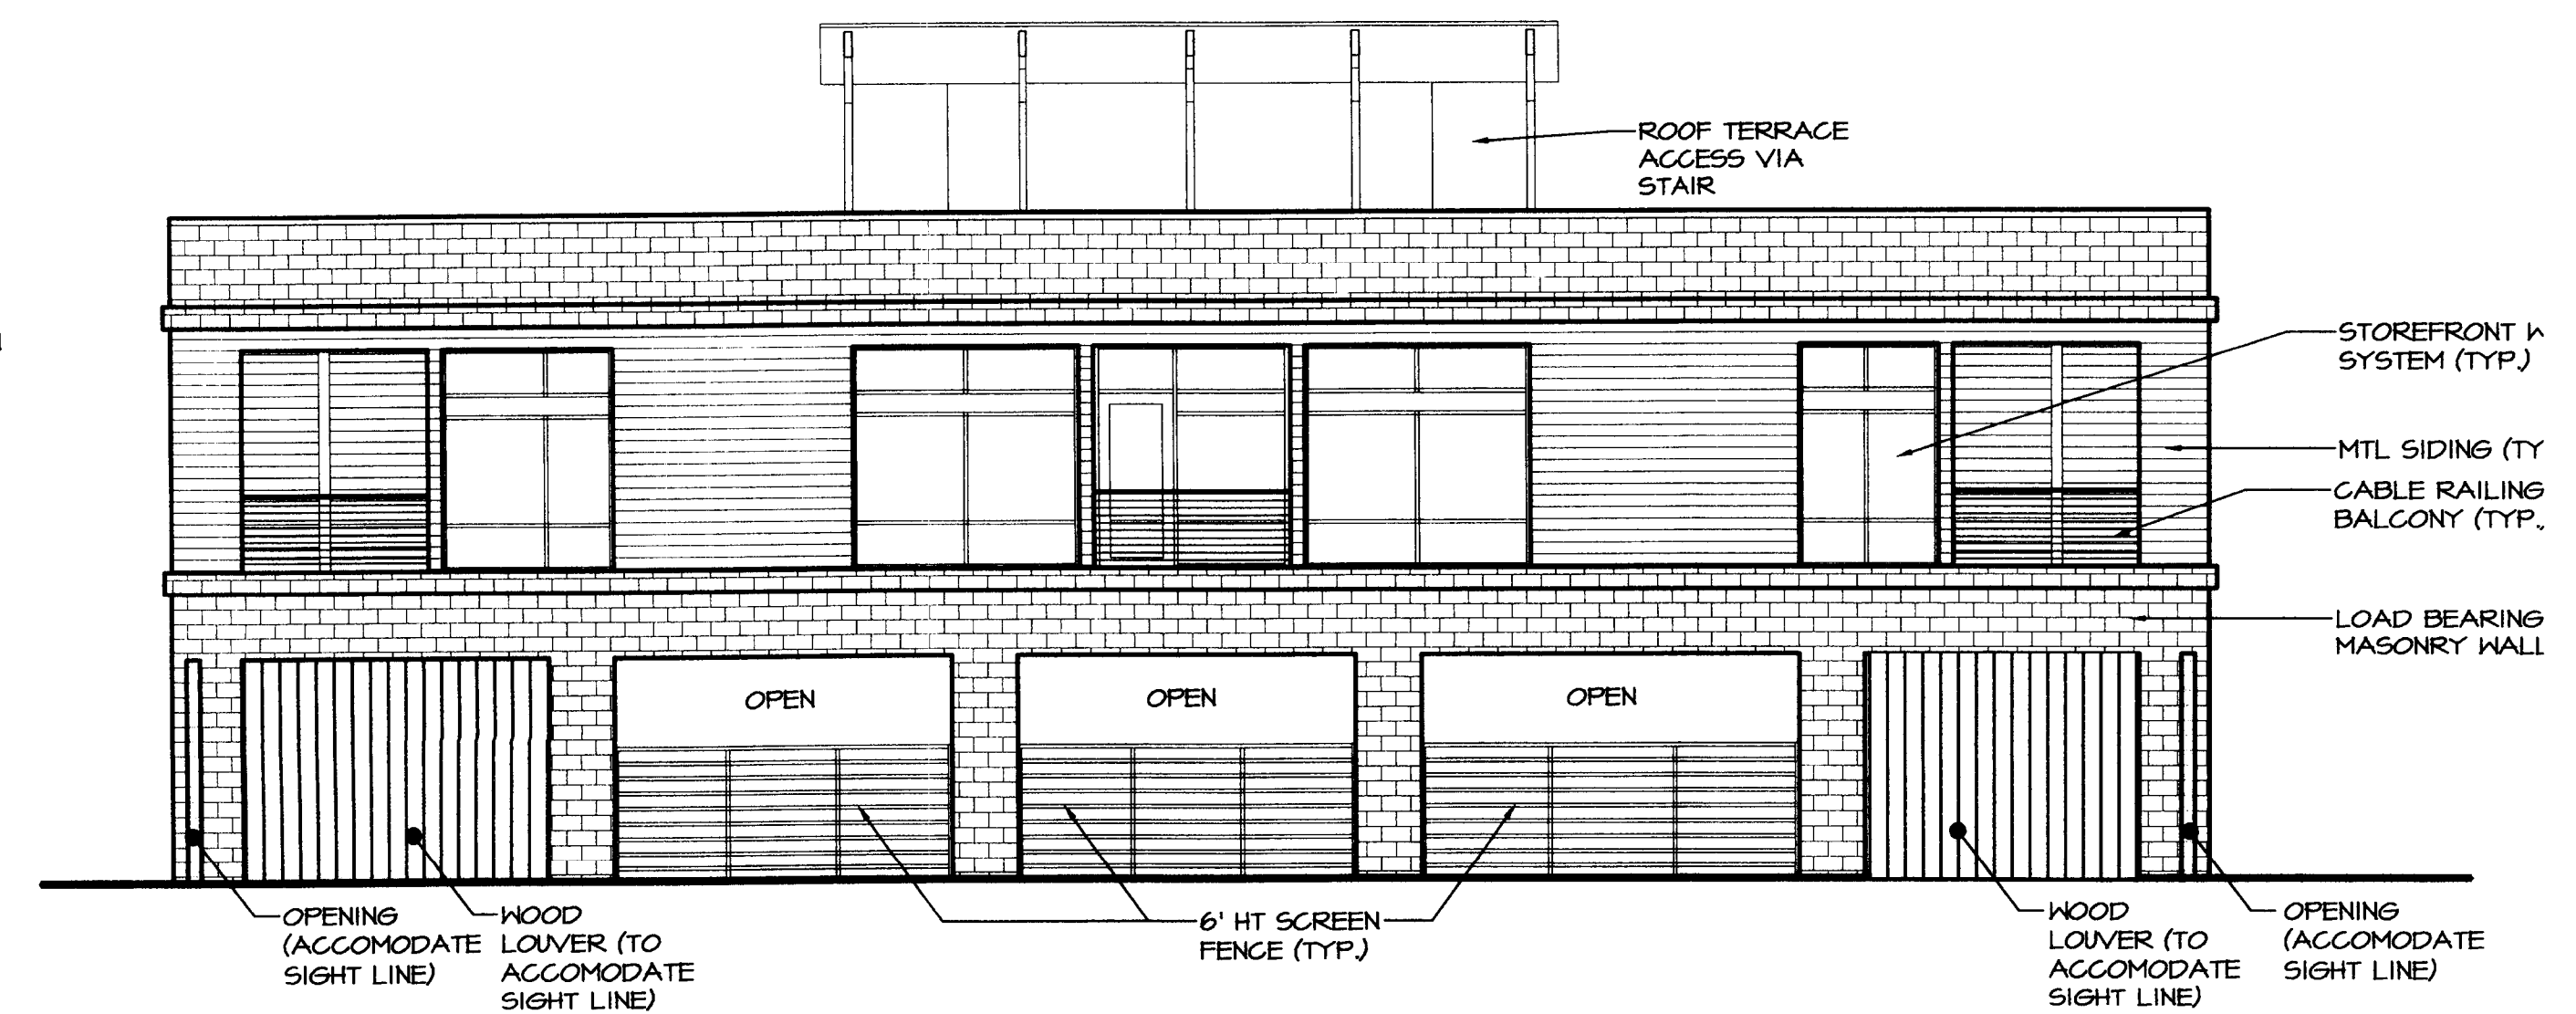

EAST ELEVATION

SCALE : 1/8" = 1'-0"

METRO-W
WILKINSON BLVD. OFFICE CONDOMINIUMS

3628 WILKINSON BLVD., CHARLOTTE, NC

ISSUE DATE:
SEPT. 5, 2008