


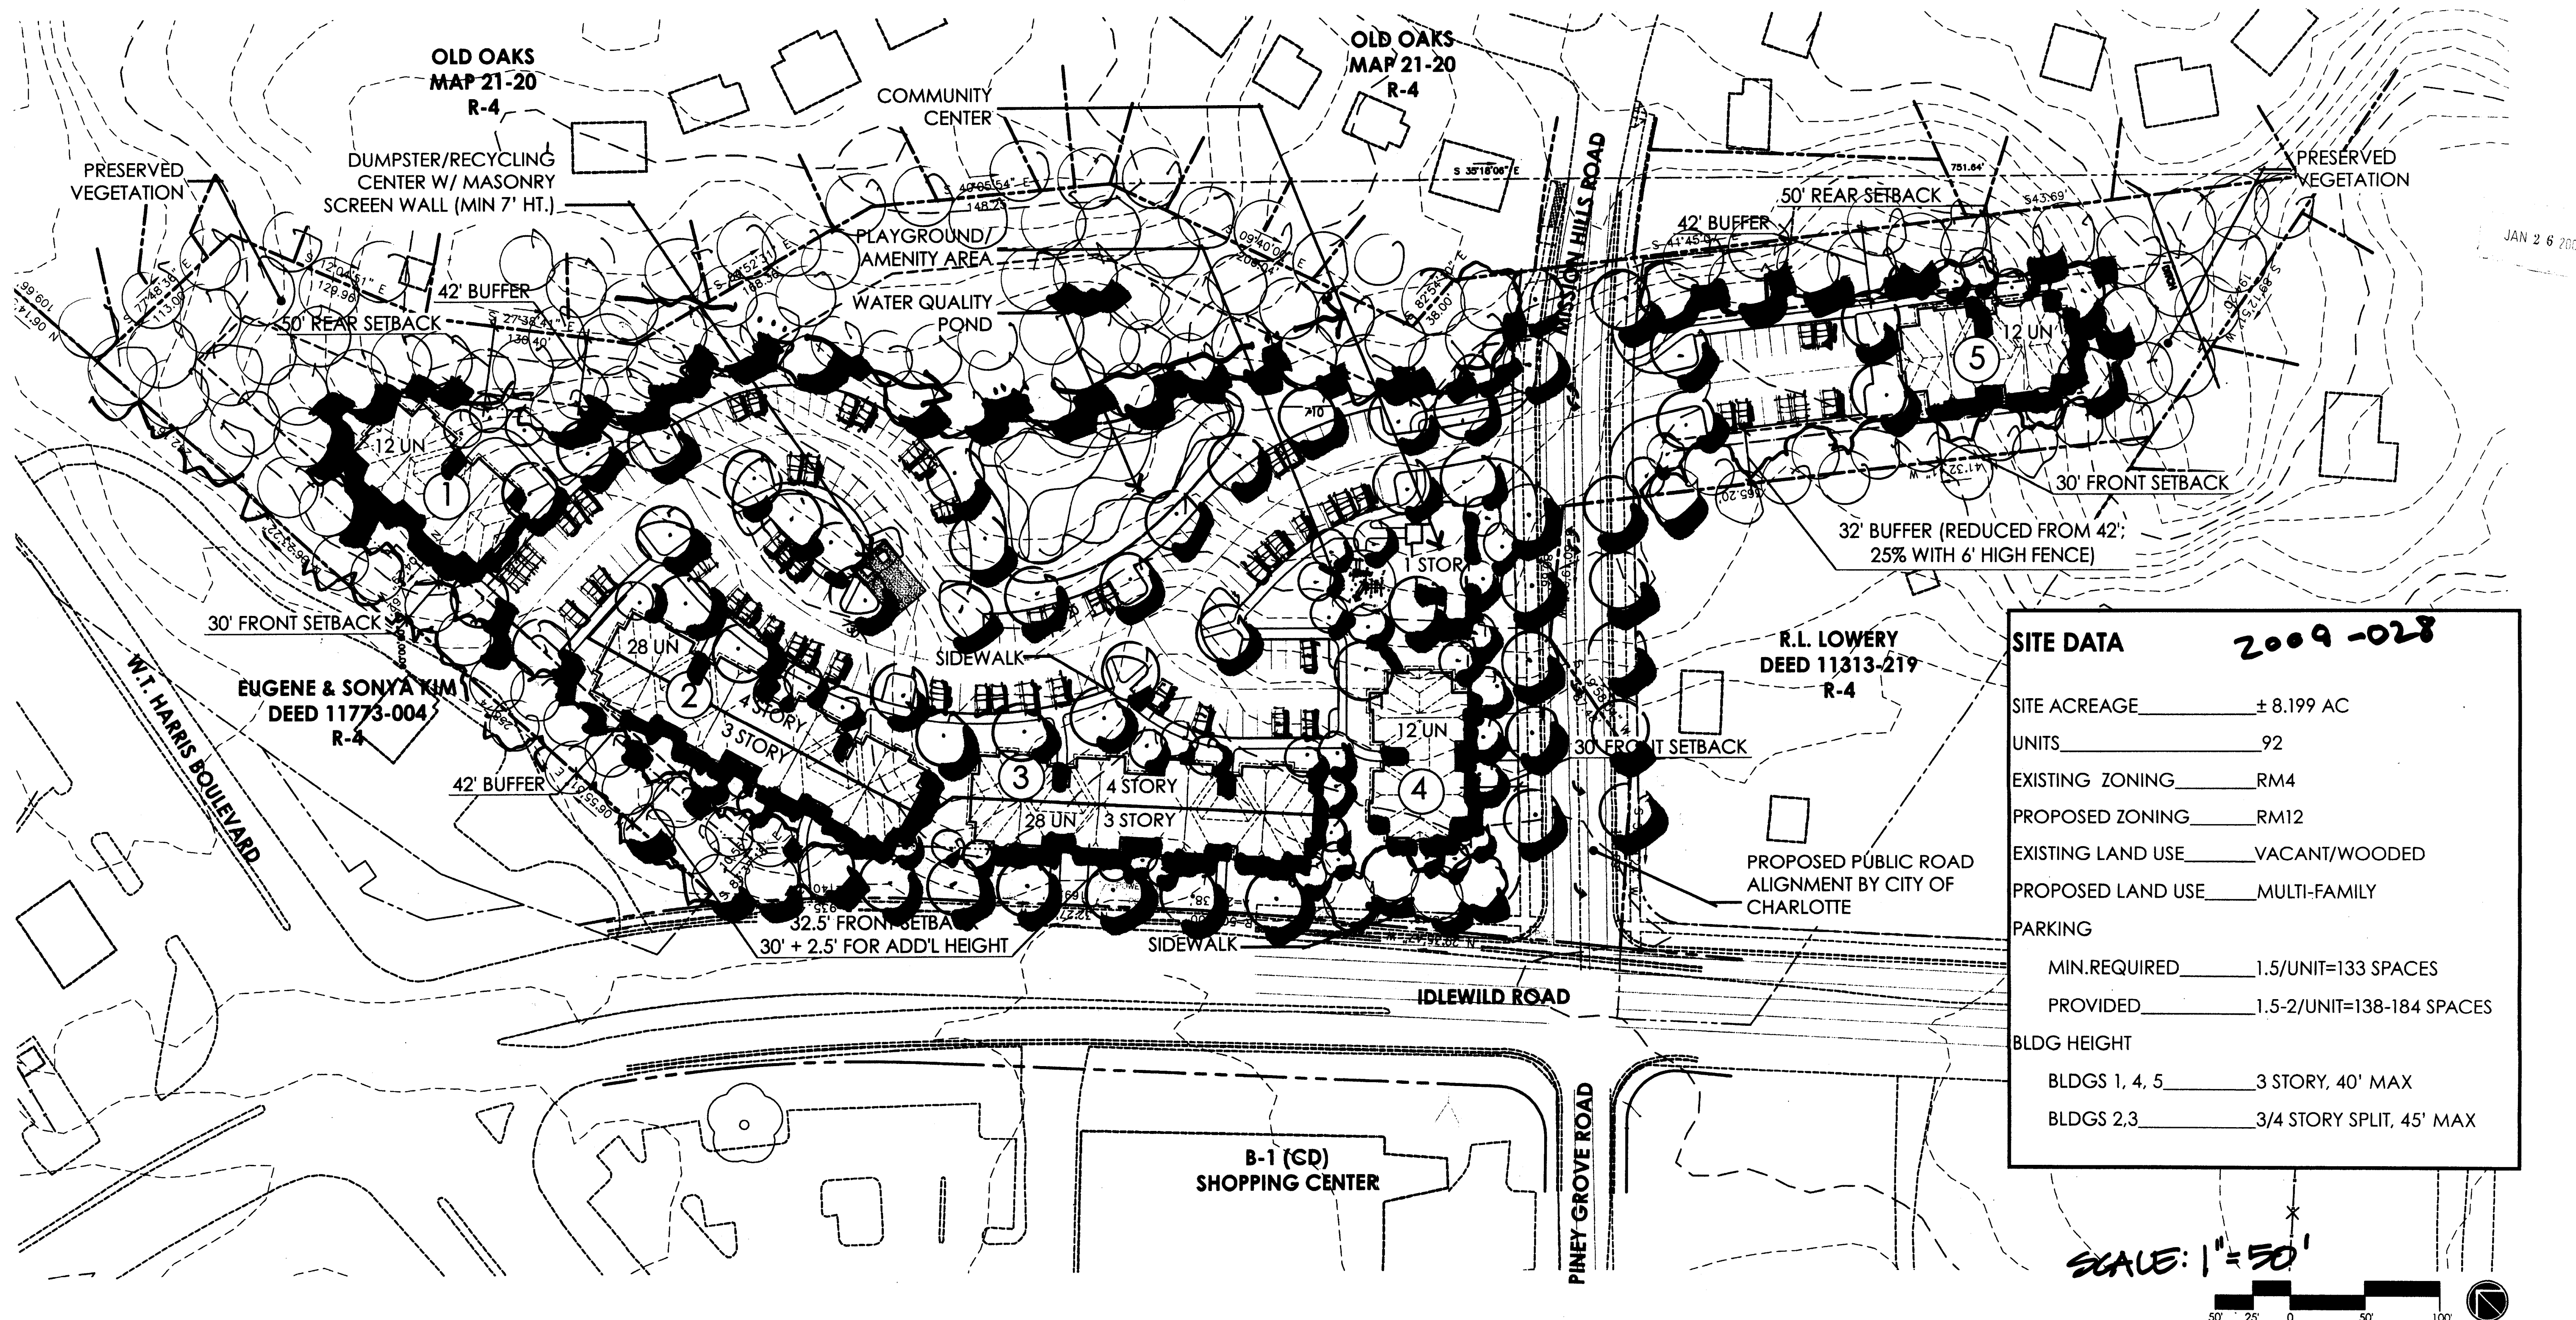

Greenway Development Company, LLC

Harris Ridge Apartments

PIN # 13505103/8105 Idlewild Road
Charlotte, North Carolina





Illustrative Site Plan Rezoning Application

This plan and/or drawing is for illustrative purposes only and is subject to change.
Project 09002 Date 01/26/09

CLINE
DESIGN

NOTE: THE ACTUAL RATIO OF PRECISION FOR THIS SURVEY IS: 1.0" IN 20,508'.

E.I.P. INDICATES EXISTING IRON PIN OR PIPE.
N.I.P. INDICATES NEW IRON PIN.

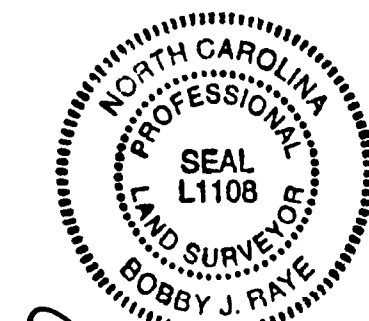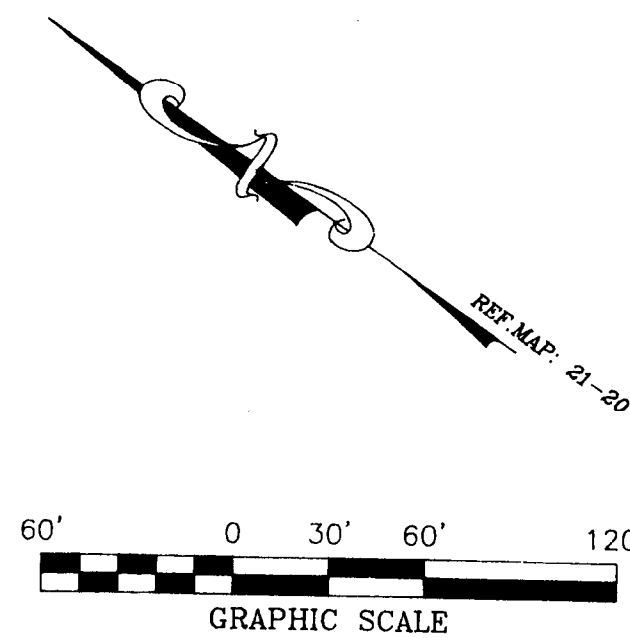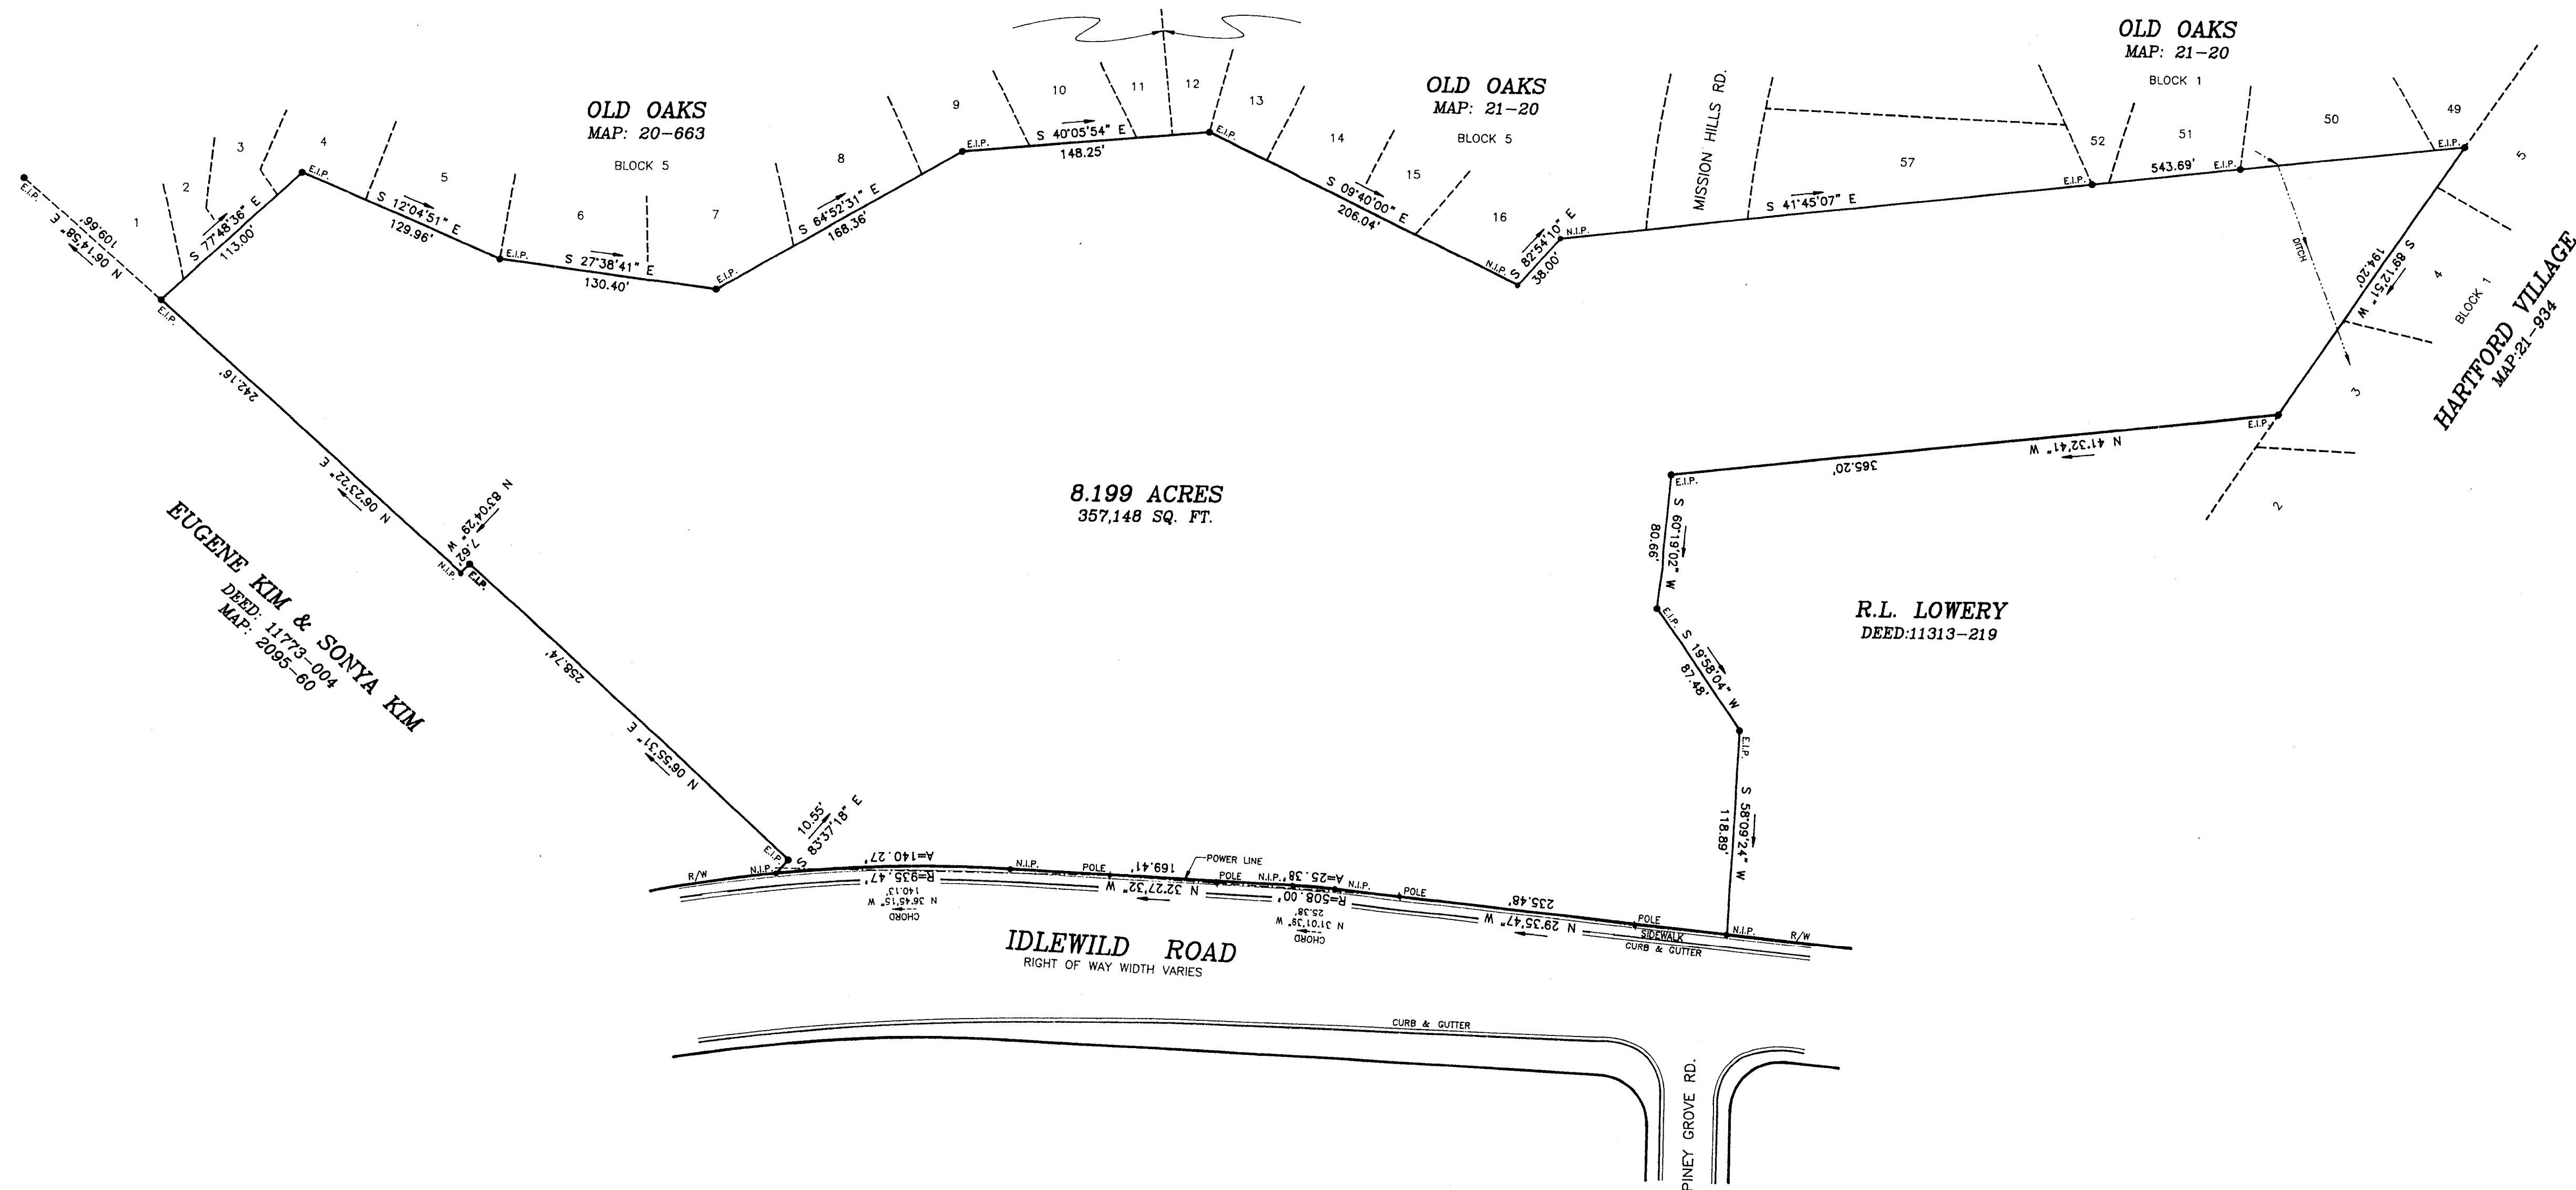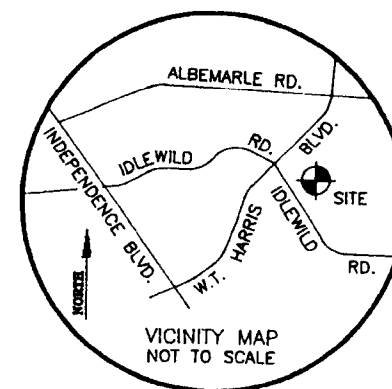

BOUNDARY SURVEY:	
CITY OF CHARLOTTE MECKLENBURG COUNTY, N.C.	
BOBBY J. RAYE PROFESSIONAL LAND SURVEYOR, L-1108 627 EASTWAY DRIVE CHARLOTTE, N.C. 28205 TEL (704) 537-8348	
SCALE: 1"=60'	DATE: JUNE 27TH, 2008