



design resource group

- landscape architecture
- civil engineering
- urban design
- land planning
- traffic engineering
- transportation planning

2459 Wilkinson Boulevard, Suite 200
 Charlotte, NC 28208
 P 704.343.0608 F 704.348.3093
 www.drg.com

PARK TOWNE APARTMENTS
 CHARLOTTE, NORTH CAROLINA
 CHARLOTTE HOUSING AUTHORITY
 1301 SOUTH BOULEVARD
 CHARLOTTE, NC 28203
 704.336.5183


REZONING DOCUMENTS

SCALE: 1" = 30'
 PROJECT #: 070-010
 DRAWN BY: CL
 CHECKED BY: SK


TECHNICAL DATA
 SHEET
 FOR PUBLIC HEARING
 PETITION #2009-035

MARCH 24, 2009
 REVISIONS:
 1. 11 MAY 2009 PER CMC COMMENTS
 2. 11 JUN 2009 PER CMC COMMENTS

RZ 1

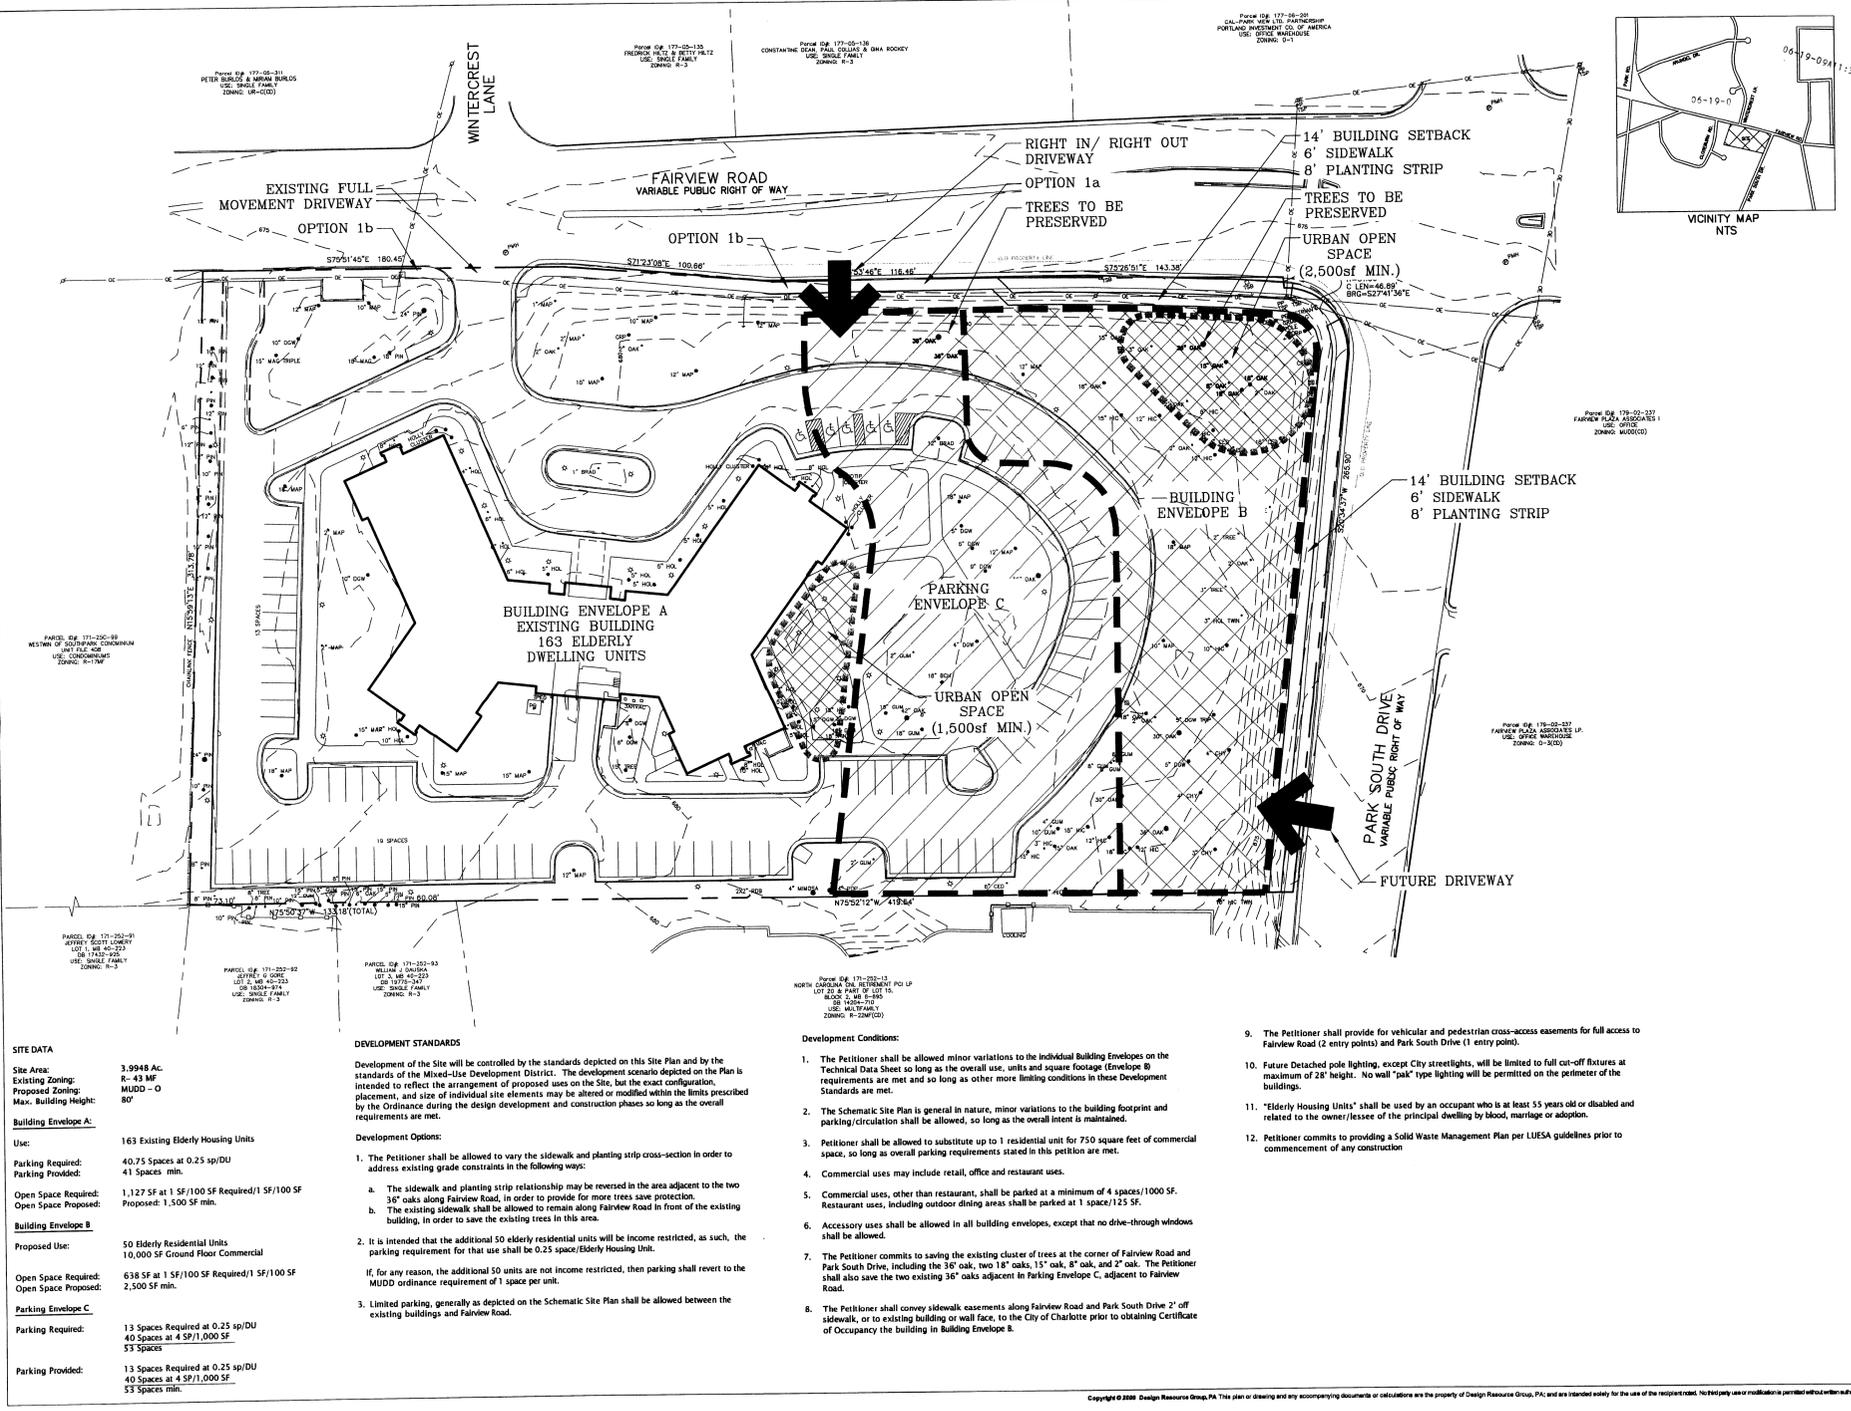

Copyright © 2008 Design Resource Group, PA. This plan or drawing and any accompanying documents or calculations are the property of Design Resource Group, PA and are intended solely for the use of the recipient. No liability is assumed for reproduction or modification without written authorization.

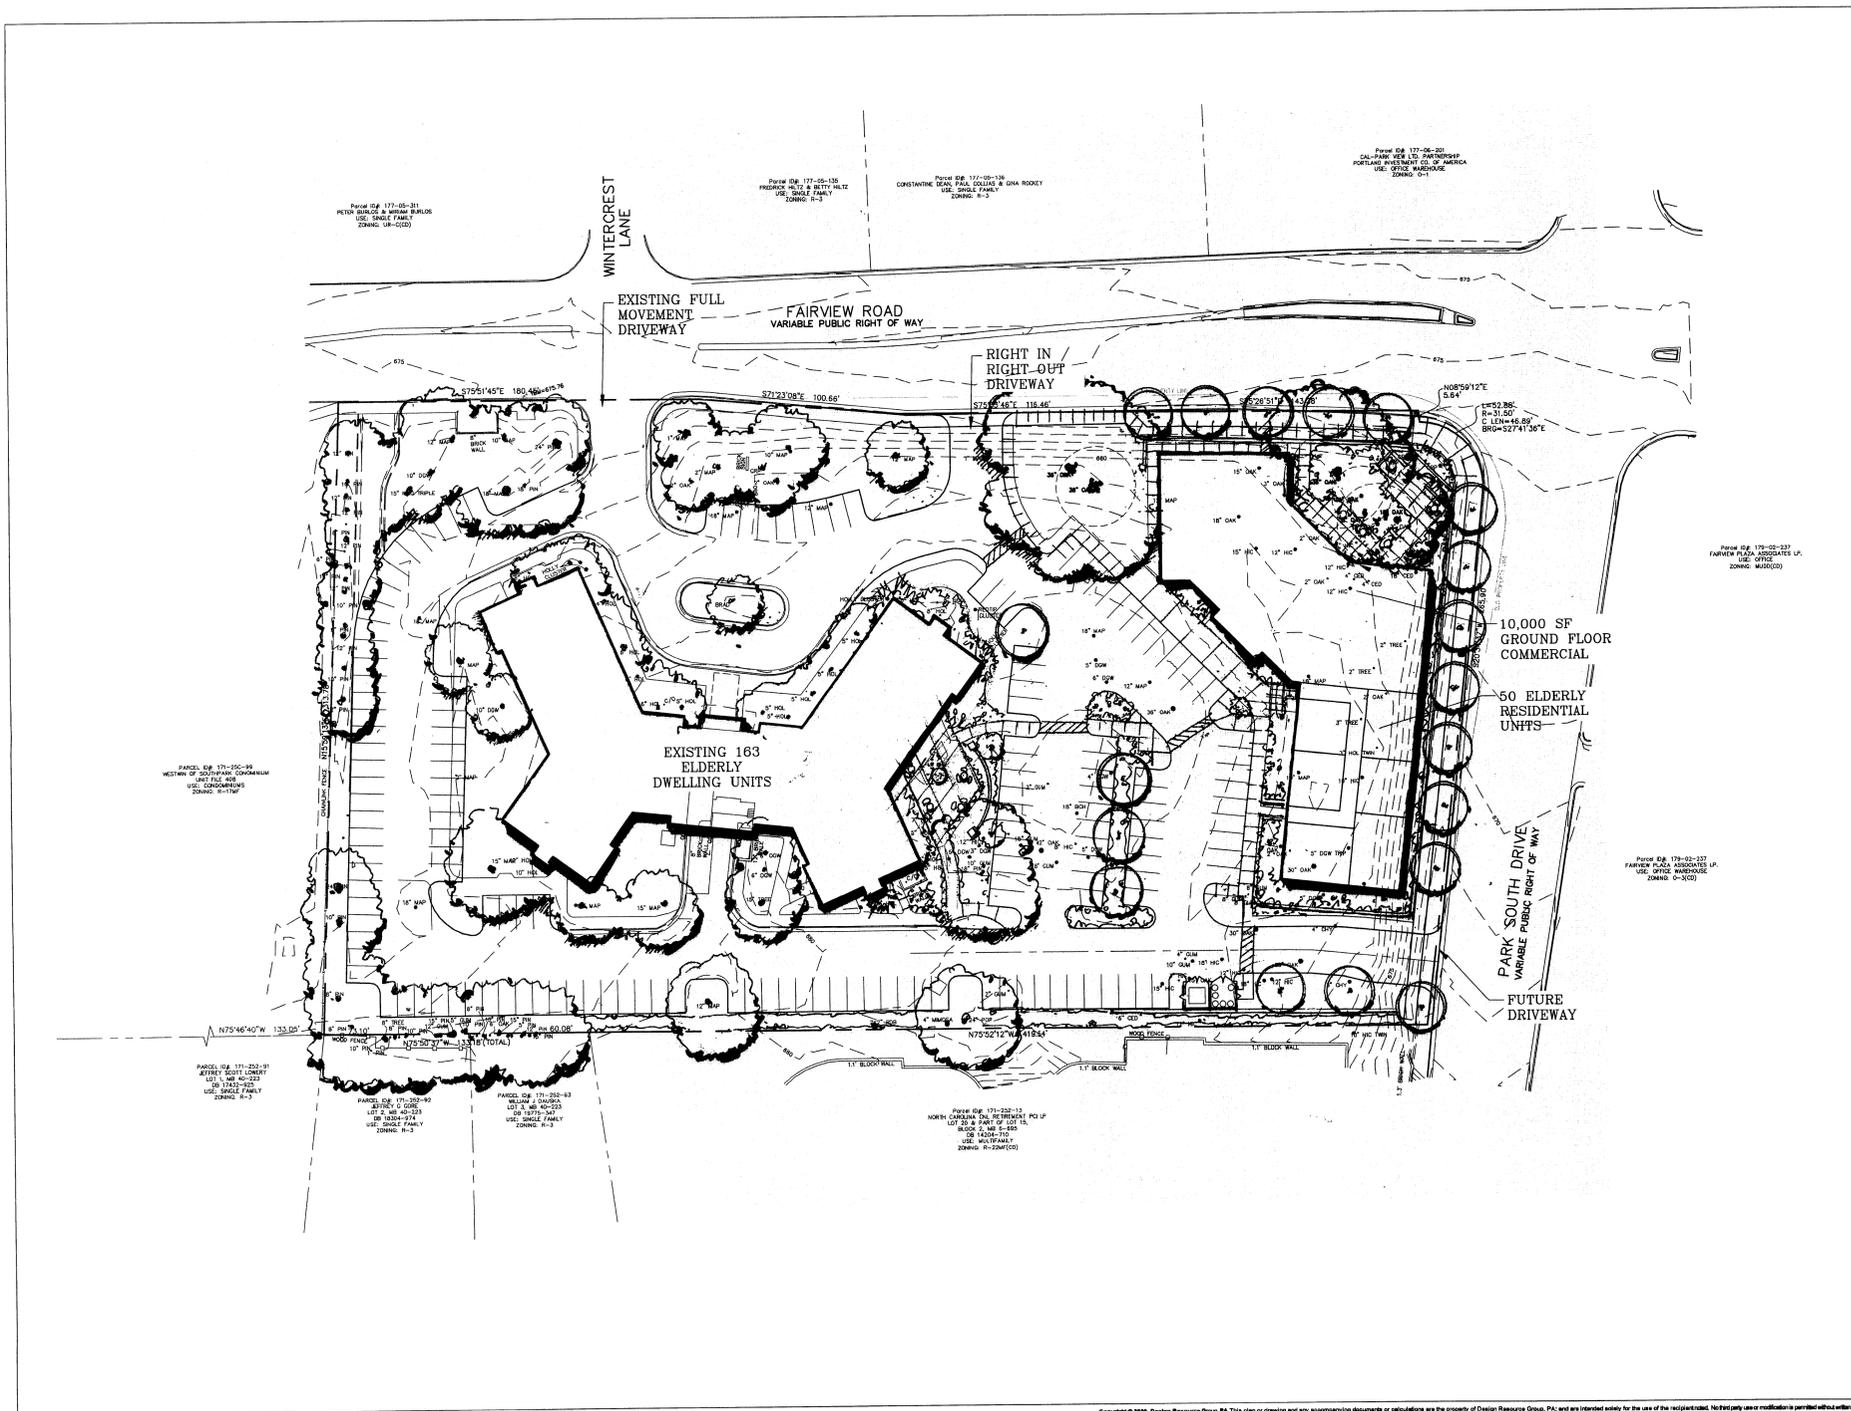

Copyright © 2008 Design Resource Group, PA. This plan or drawing and any accompanying documents or calculations are the property of Design Resource Group, PA and are intended solely for the use of the recipient. No liability is assumed for reproduction or modification without written authorization.



design resource group

- landscape architecture
- civil engineering
- urban design
- land planning
- traffic engineering
- transportation planning

2459 Wilkinson Boulevard, Suite 200
 Charlotte, NC 28208
 P 704.343.0608 F 704.348.3093
 www.drg.com

PARK TOWNE APARTMENTS
 CHARLOTTE, NORTH CAROLINA
 CHARLOTTE HOUSING AUTHORITY
 1301 SOUTH BOULEVARD
 CHARLOTTE, NC 28203
 704.336.5183

REZONING DOCUMENTS

SCALE: 1" = 30'
 PROJECT #: 070-010
 DRAWN BY: CL
 CHECKED BY: SK

SCHEMATIC SITE PLAN
 FOR PUBLIC HEARING
 PETITION #2009-035

MAY 15, 2009
 REVISIONS:

RZ 2