


CURVE TABLE				
CURVE	LENGTH	RADIUS	BEARING	CHORD
C1	13.59	506.00	N71°59'30"W	13.59'

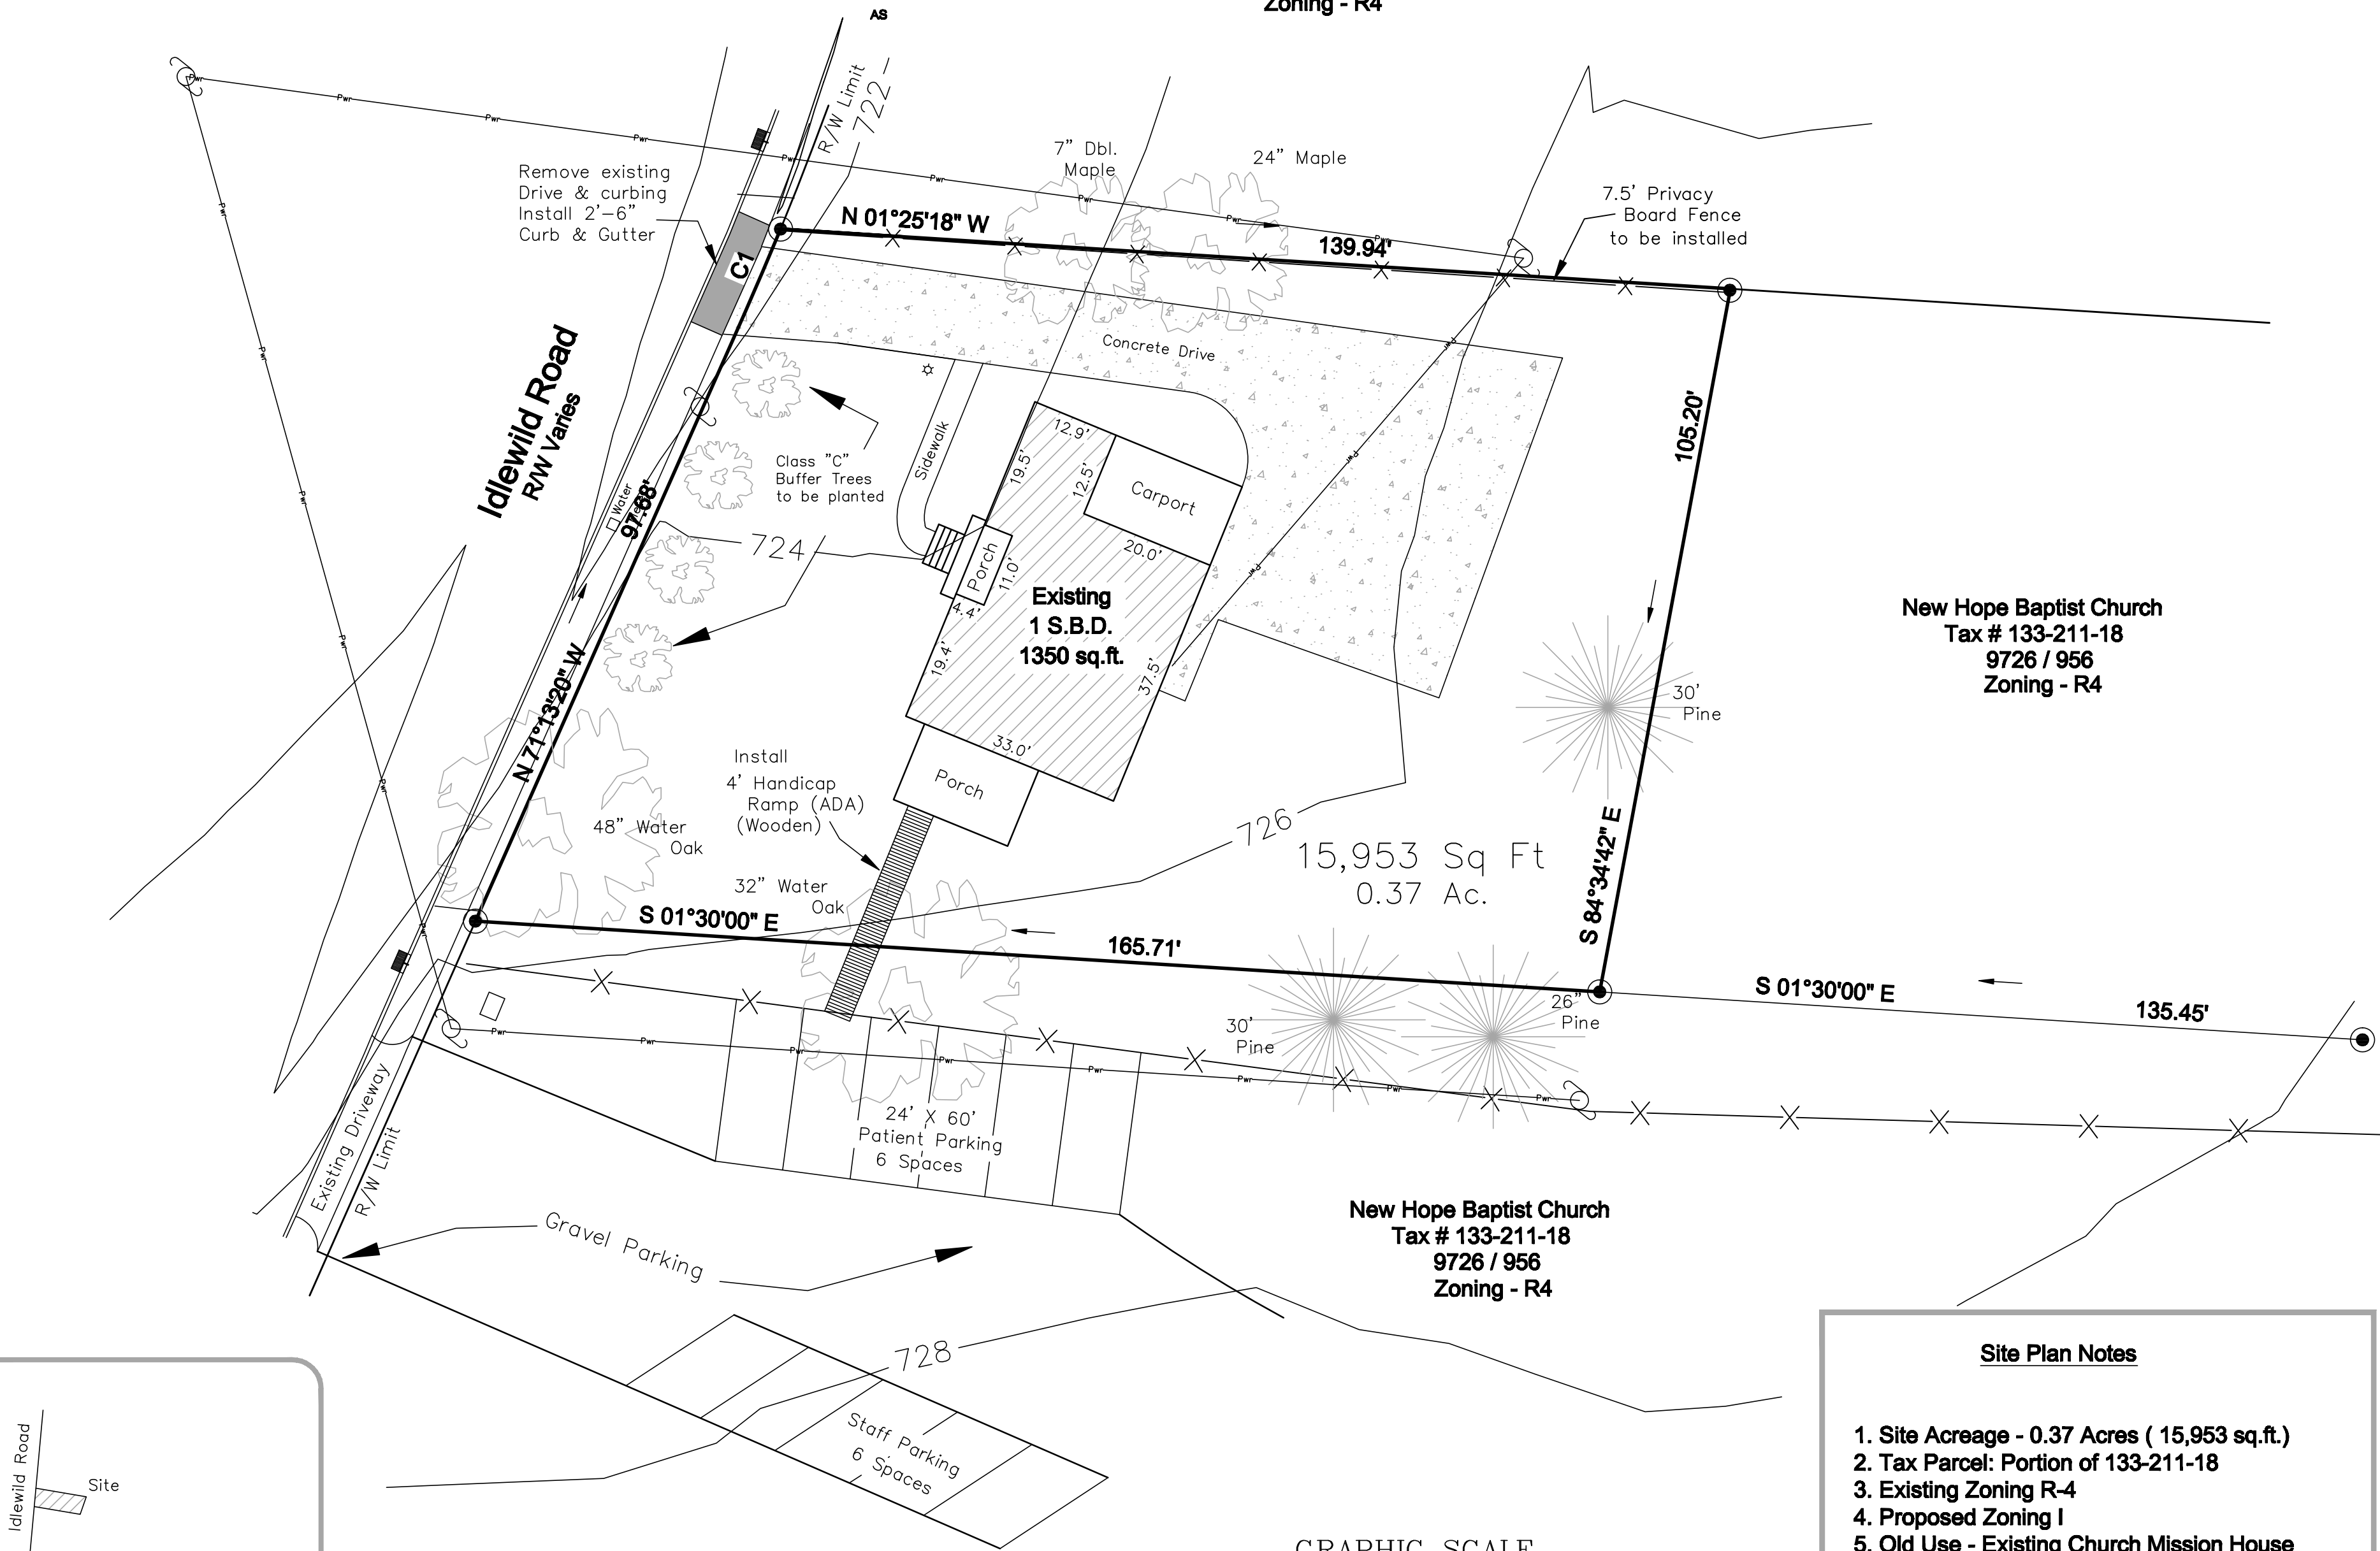

Map Prepared By:
Ben M. Flowe and Son:
 Land Surveying and Mapping Services
 Ben M. Flowe, R.L.S., P.L.S.
 Gregory S. Flowe, R.L.S., P.L.S.
 11316 Belf Road
 Charlotte, N.C. 28227
 Phone: (704) 545-3060

Tax Parcel: Portion of 133-211-18
 Zoning - R-4
 E.C. = 1' : 10,000' +
 Dead Ref: 2841 / 821, 9728 / 956
 Map Book: 6 / 795
 OWNER:
 New Hope Baptist Church
 7841 Idlewild Road
 Charlotte, NC 28212

Proposed Site Plan
 of
New Hope Baptist Church Property
 Mecklenburg County, Charlotte, N.C.
 7841 Idlewild Road

DRAWING NO.	119-11
PROJECT NO.	
FILENAME:	New Hope
DRAWN BY:	GSF
SCALE:	1"=20'
DATE:	3-14-2011
SHEET NO.	1-1