






INTERNAL STREET — SECONDARY VIEW — BUILDING TYPE 'C' FRONT  
NOT TO SCALE



INTERNAL STREET — MAIN VIEW — BUILDING TYPES 'A' & 'B' FRONT  
NOT TO SCALE

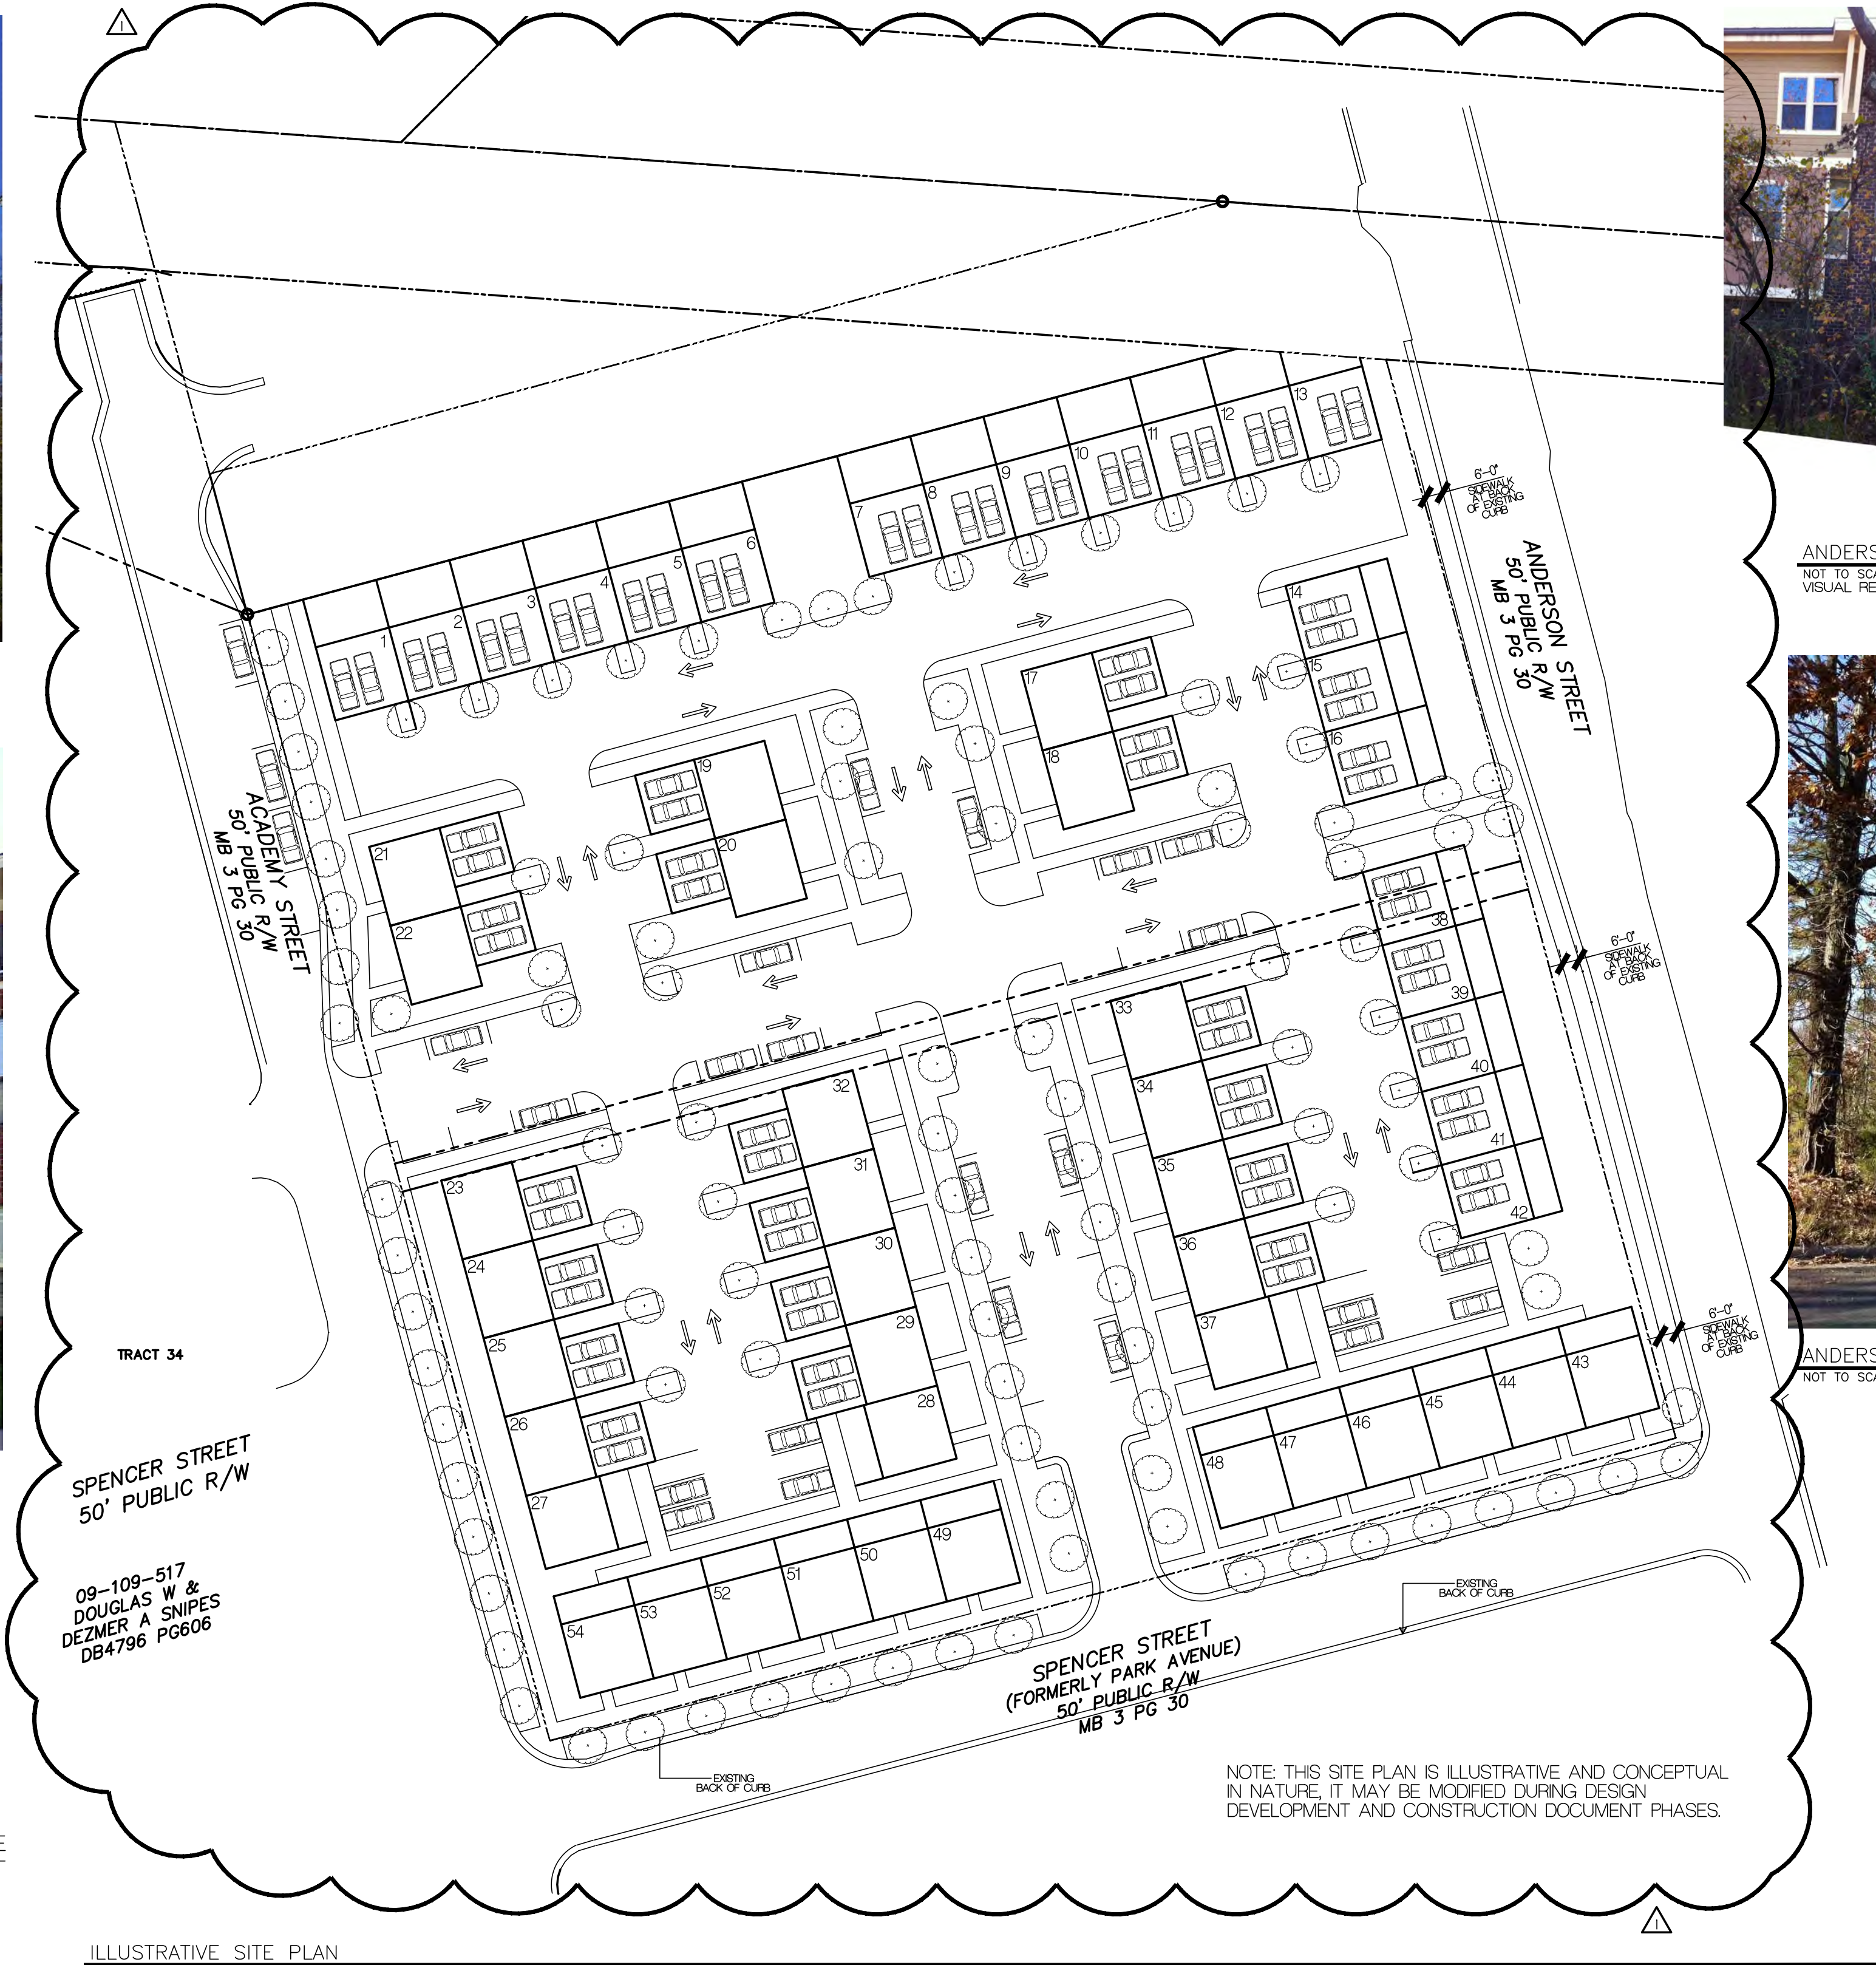


ILLUSTRATIVE SITE PLAN  
1" = 40'

ELEVATIONS AND VIEWS ARE CONCEPTUAL IN NATURE, THEY MAY BE MODIFIED DURING DESIGN DEVELOPMENT AND CONSTRUCTION DOCUMENT PHASES PER SECTION 62.



SPENCER STREET ELEVATION — ACADEMY STREET ELEVATION SIMILAR  
NOT TO SCALE

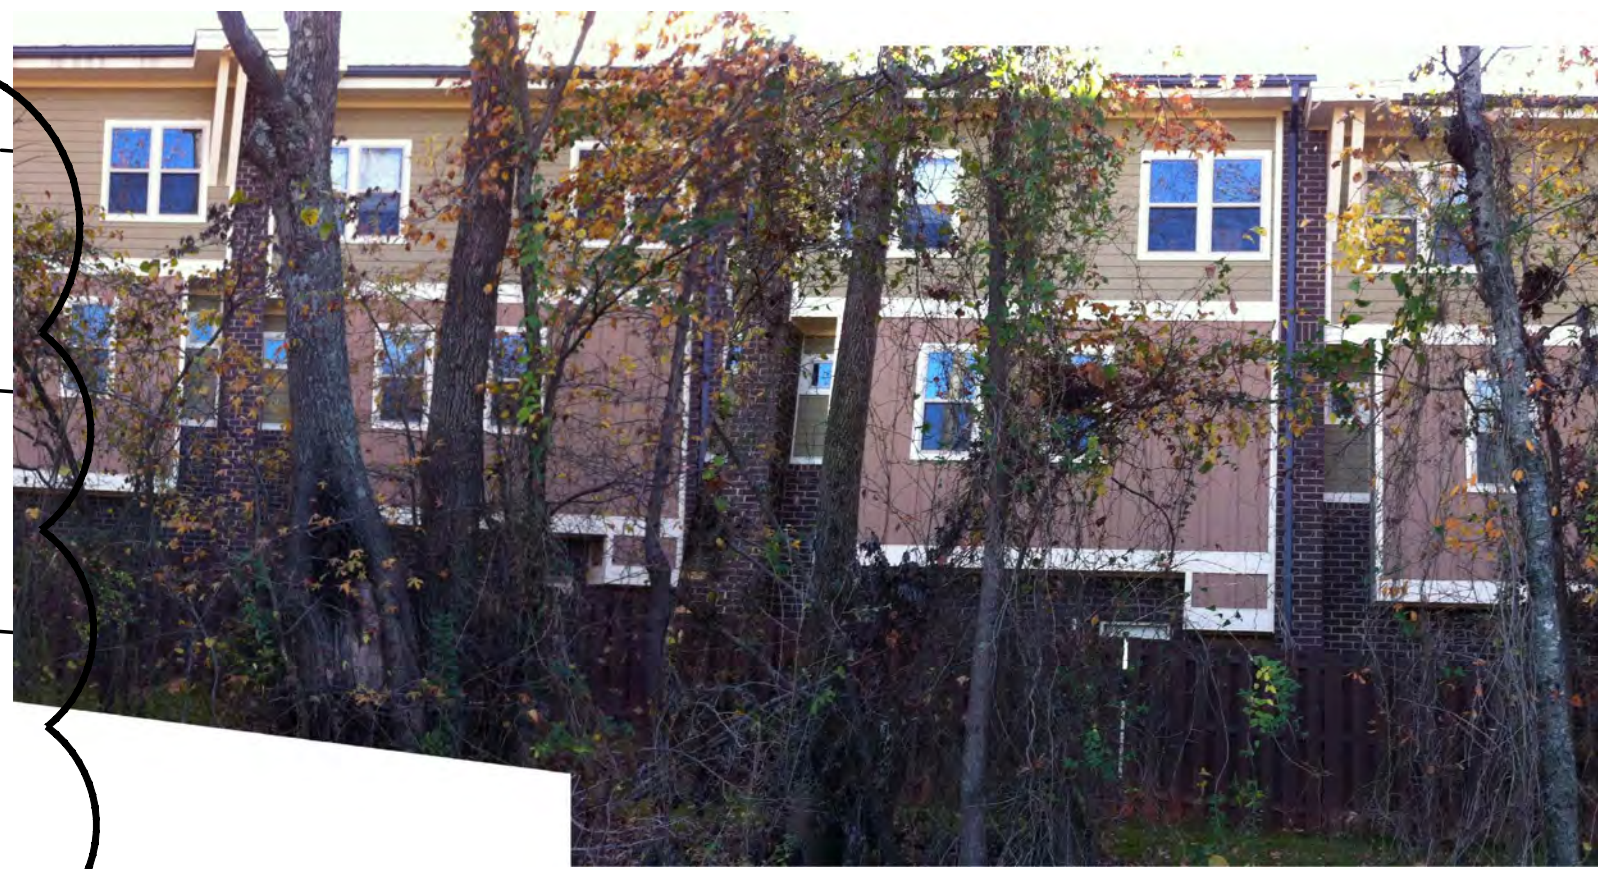

ANDERSON STREET TREE SAVE — BUILDING TYPE 'C' REAR  
NOT TO SCALE  
VISUAL REPRESENTATION — BUILDING TYPE 'C' REAR VIEW THROUGH TREE SAVE AREA ALONG ANDERSON STREET



ANDERSON STREET TREE SAVE  
NOT TO SCALE

OPTIONAL NOTES REMOVED

ELEVATIONS AND VIEWS ARE CONCEPTUAL IN NATURE, THEY MAY BE MODIFIED DURING DESIGN DEVELOPMENT AND CONSTRUCTION DOCUMENT PHASES PER SECTION 62.

**3 OF 3**