


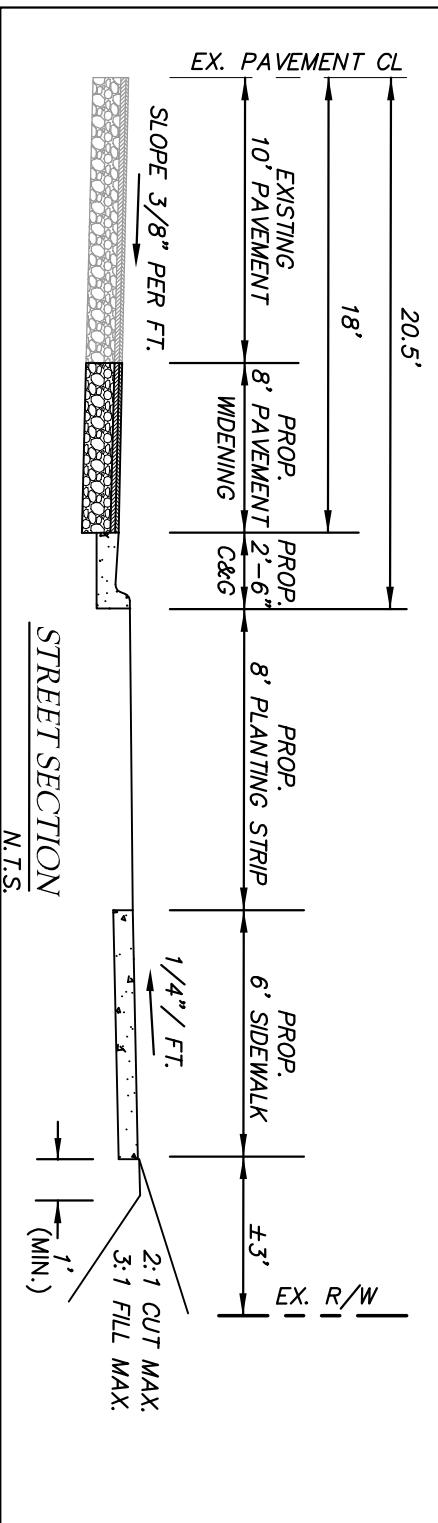

VICINITY MAP
N.T.S.

The map shows a hatched area labeled "SITE" located between John Adams Rd and Gallows Rd. I-85 runs diagonally across the top. Oakwood Rd runs vertically on the left. A north arrow is at the bottom.

APRIL 28, 2014
DATE

SAHA INTERNATIONAL
CORPORATION

3716 W.T. HARRIS BLVD.
CHARLOTTE, NC 28269
PHONE: (704) 598-1936

JOHN ADAMS RD. BANQUET FACILITY
MECKLENBURG COUNTY CHARLOTTE, NC

REZONING PLAN


REVISIONS

1. 06/10/14 REVISED PER CITY REVIEW

PROJECT NO.: 2014.08
SCALE: 1" = 60'
DRAWN BY: MRH
CHECKED BY: JLW

SHEET NO:

RZ-1

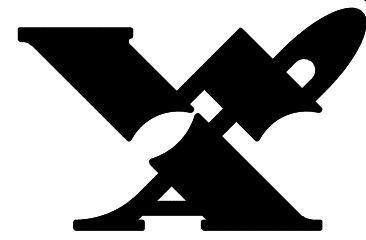

Wilber Associates
Architecture / Planning
P.O. Box 428 - 20044 N. Zion St.
Carrabass, N.C. 28031
704-892-3633

NOTE
This drawing is property of
the firm, Wilber Associates.
Reproduction or reuse in
part or in whole without
written permission is
forbidden.

S E A L

TITLE


COMM. NO.	1438
DATE	6/20/14
REVISIONS	

SHEET
SKA-1
OF
1




FRONT ELEVATION

1/8"=1'-0"

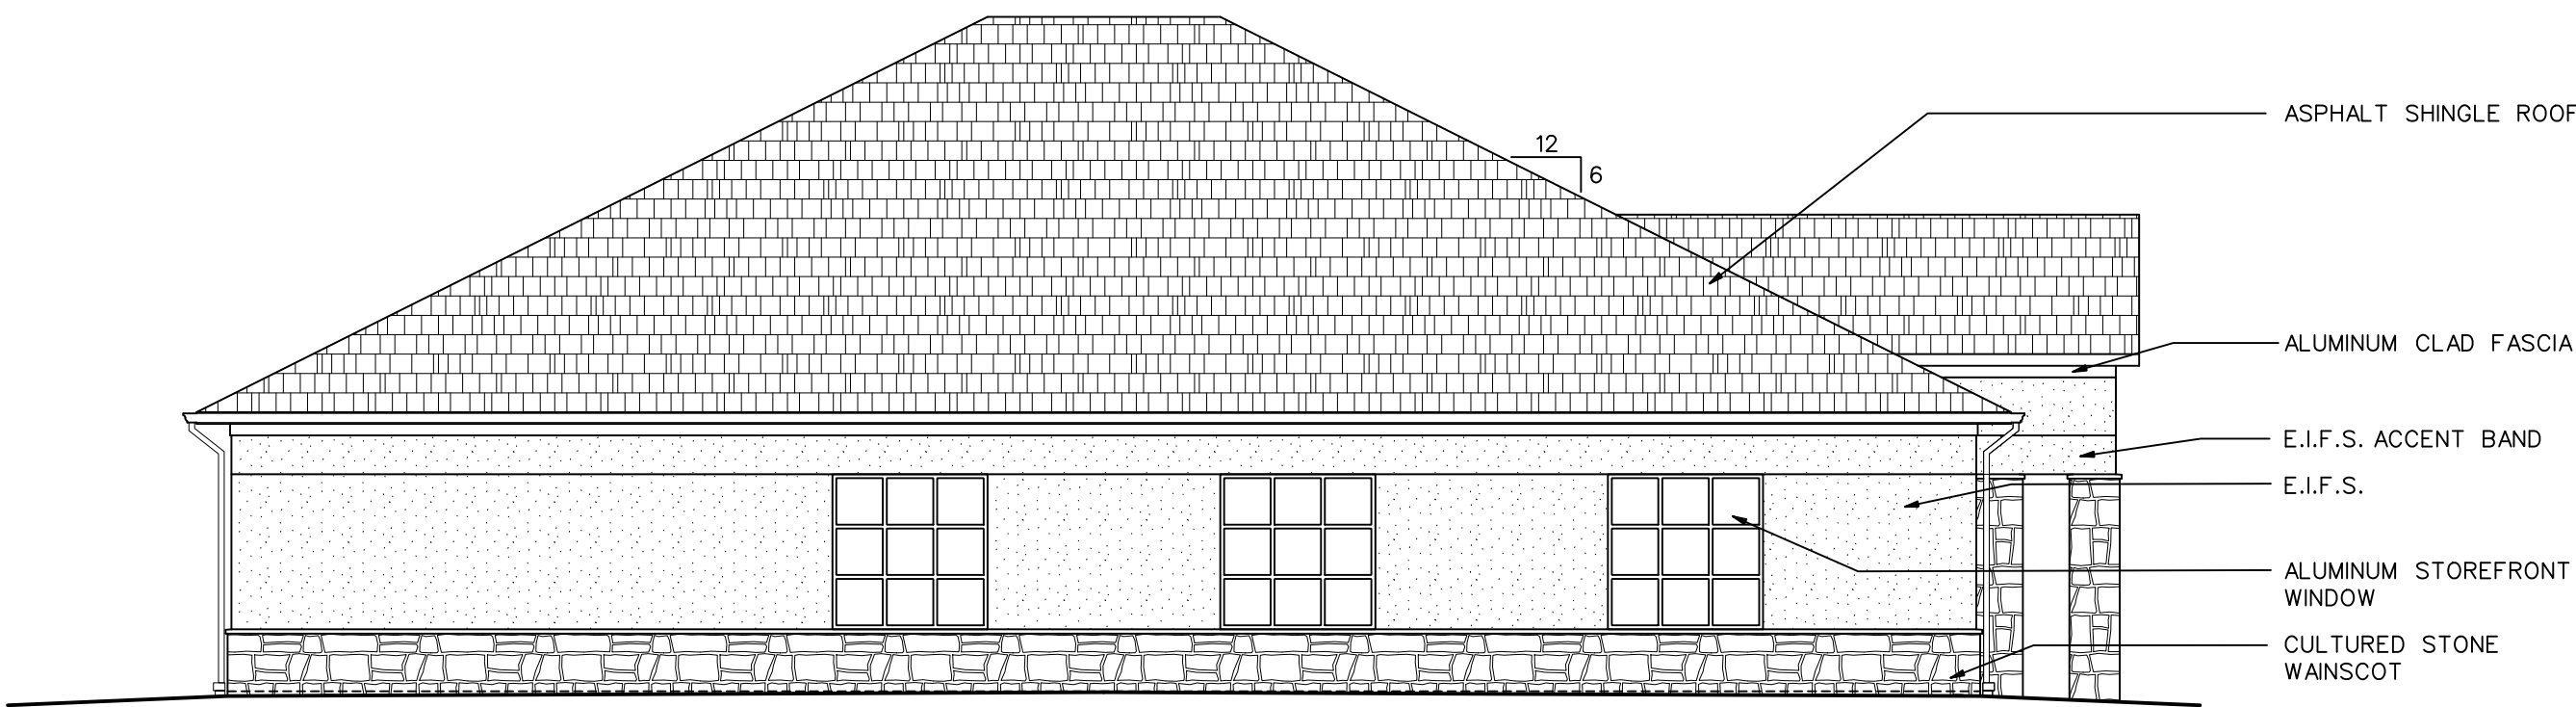

LEFT SIDE ELEVATION

1/8"=1'-0"

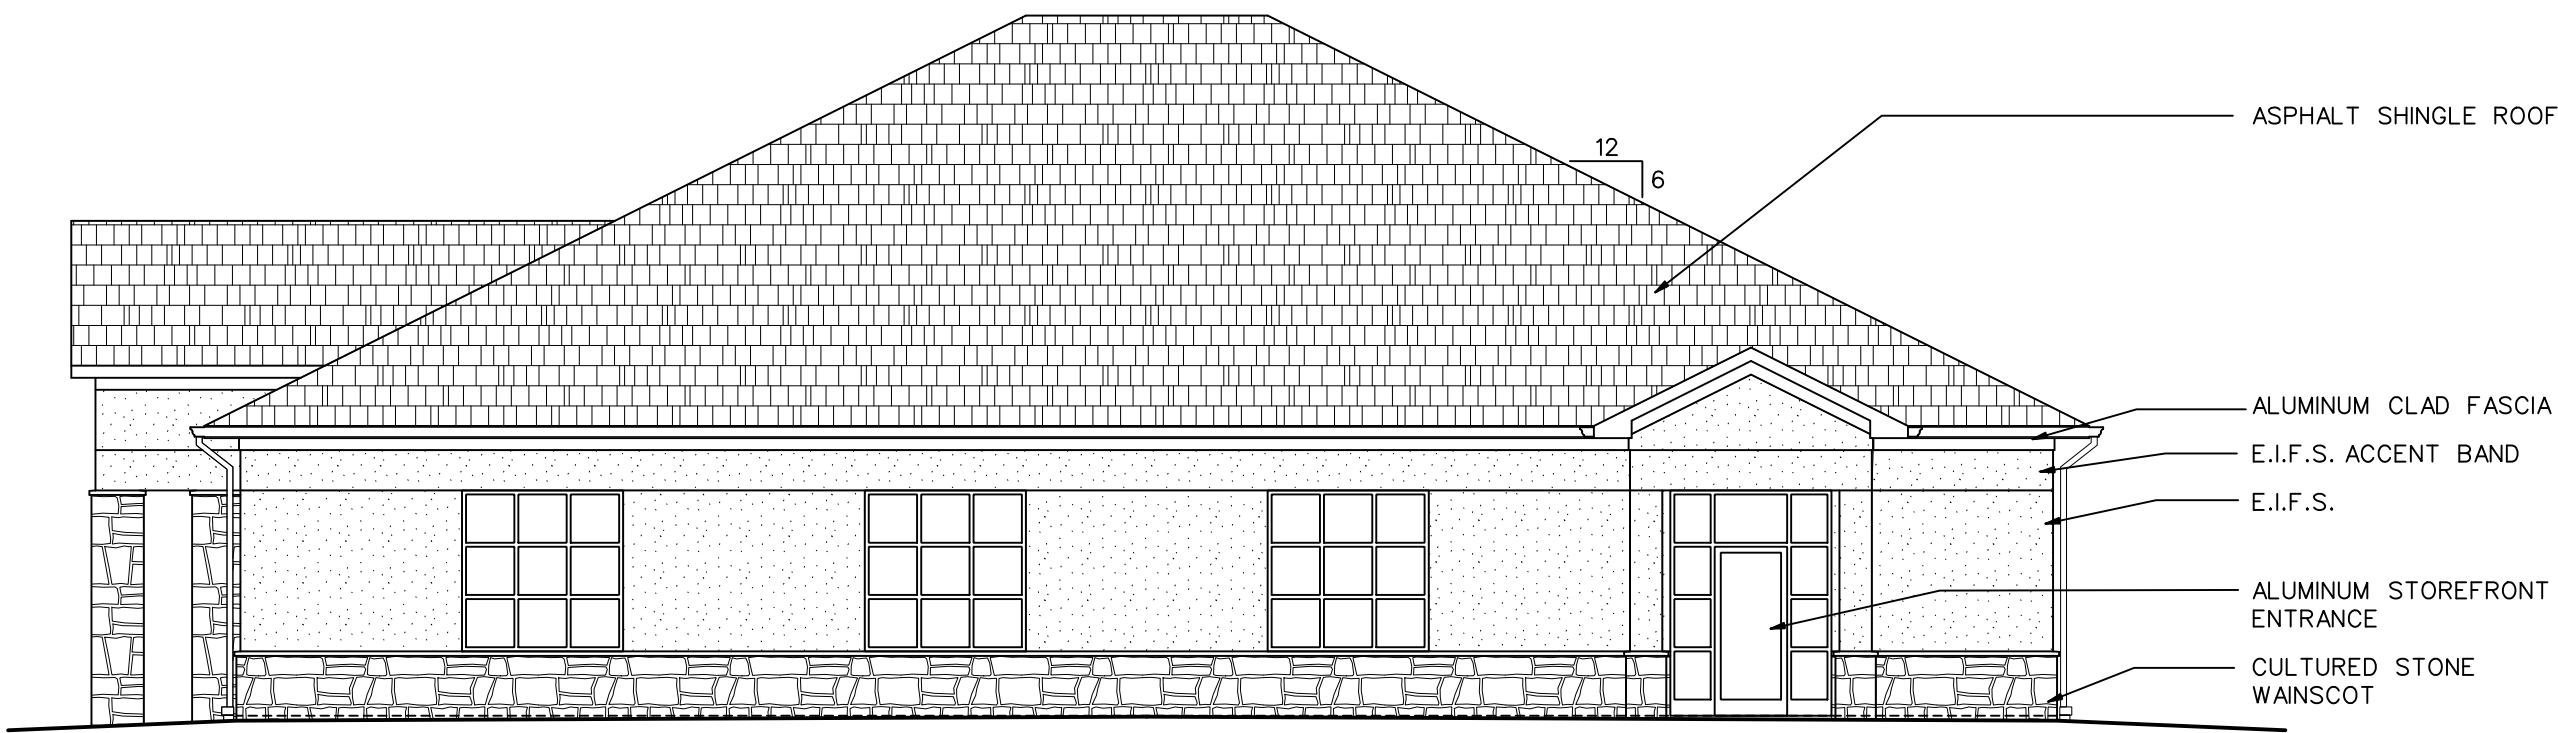

RIGHT SIDE ELEVATION

1/8"=1'-0"