




A. ALL STREET FRONTAGE SHALL INCLUDE AN 8' PLANTING STRIP AND 8' SIDEWALK.

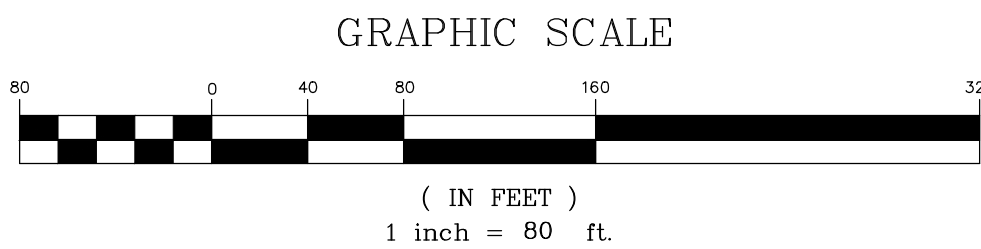

# SCHEMATIC SITE PLAN

FOR  
ROCKY RIVER STATION MIXED USE  
PETITION #2015-###  
CHARLOTTE, NORTH CAROLINA

CAROLINA STATES  
REGIONAL CENTER, LLC.

3301 McCULLOUGH DRIVE  
SUITE 400  
CHARLOTTE, NC 28262

[illegible]

JOB #	14030
DATE:	01/26/15
SCALE:	1" = 80'
DRAWN BY:	JAW
APPROVED BY:	JCO

# RZ1