





NOT FOR CONSTRUCTION

EXTERIOR FINISH SCHEDULE					
MATERIAL	DESCRIPTION	MANUFACTURER	STYLE / MODEL	COLOR / FINISH	REMARKS
EPS	EXTERIOR INSULATING FINISH SYSTEM WITH DRAINAGE	S/D CORP	CLASSIC NEXT INSULATED WALL CLADDING SYSTEM	HAZ-RED 3 IN. RAINFALLWALL FINE BRICK FINISH	INSTALL OVER STODOLSKY LIGED APPLIED FOR AERIAL RESISTIVE BARRIER
BRICK	MODULAR MASONRY UNITS	TRAVELER DRICK CO.	OLD SOUTH MASONRY	--	--
HORSE	HORSE CONCRETE	ESSAGE CONCRETE CORP.	BRUNSWICK-COLOR	10 HATCH EPS FINISH	--
ALUM. STOREFRONT	ALUMINUM FRAMED ENTRANCES AND STOREFRONTS	KAWNEER	480-T CENTER SET	GLASS ANODIZED	--
METAL ROOF	STANDING SEAM METAL ROOF	CONSTRUCTION METAL PRODUCTS 888-785-7847	8" - 10 RIBS	CUSTOM COLOR - MATCH PAINTING COLOR TO C	CUSTOM FACIAS SHAPED BY ROOF HATCH
COPING CAP	METAL COPING CAP ON PARAPET	--	--	PAINTED - BRONZE	CUSTOM FABRICATED
GLASS BLOCK WINDOW	PRE-ASSEMBLED WINDOW UNIT	PITTSBURGH-CORNING	LIGHTHOUSE	DESIGNER BLOCK SHOOTING FRAME	--

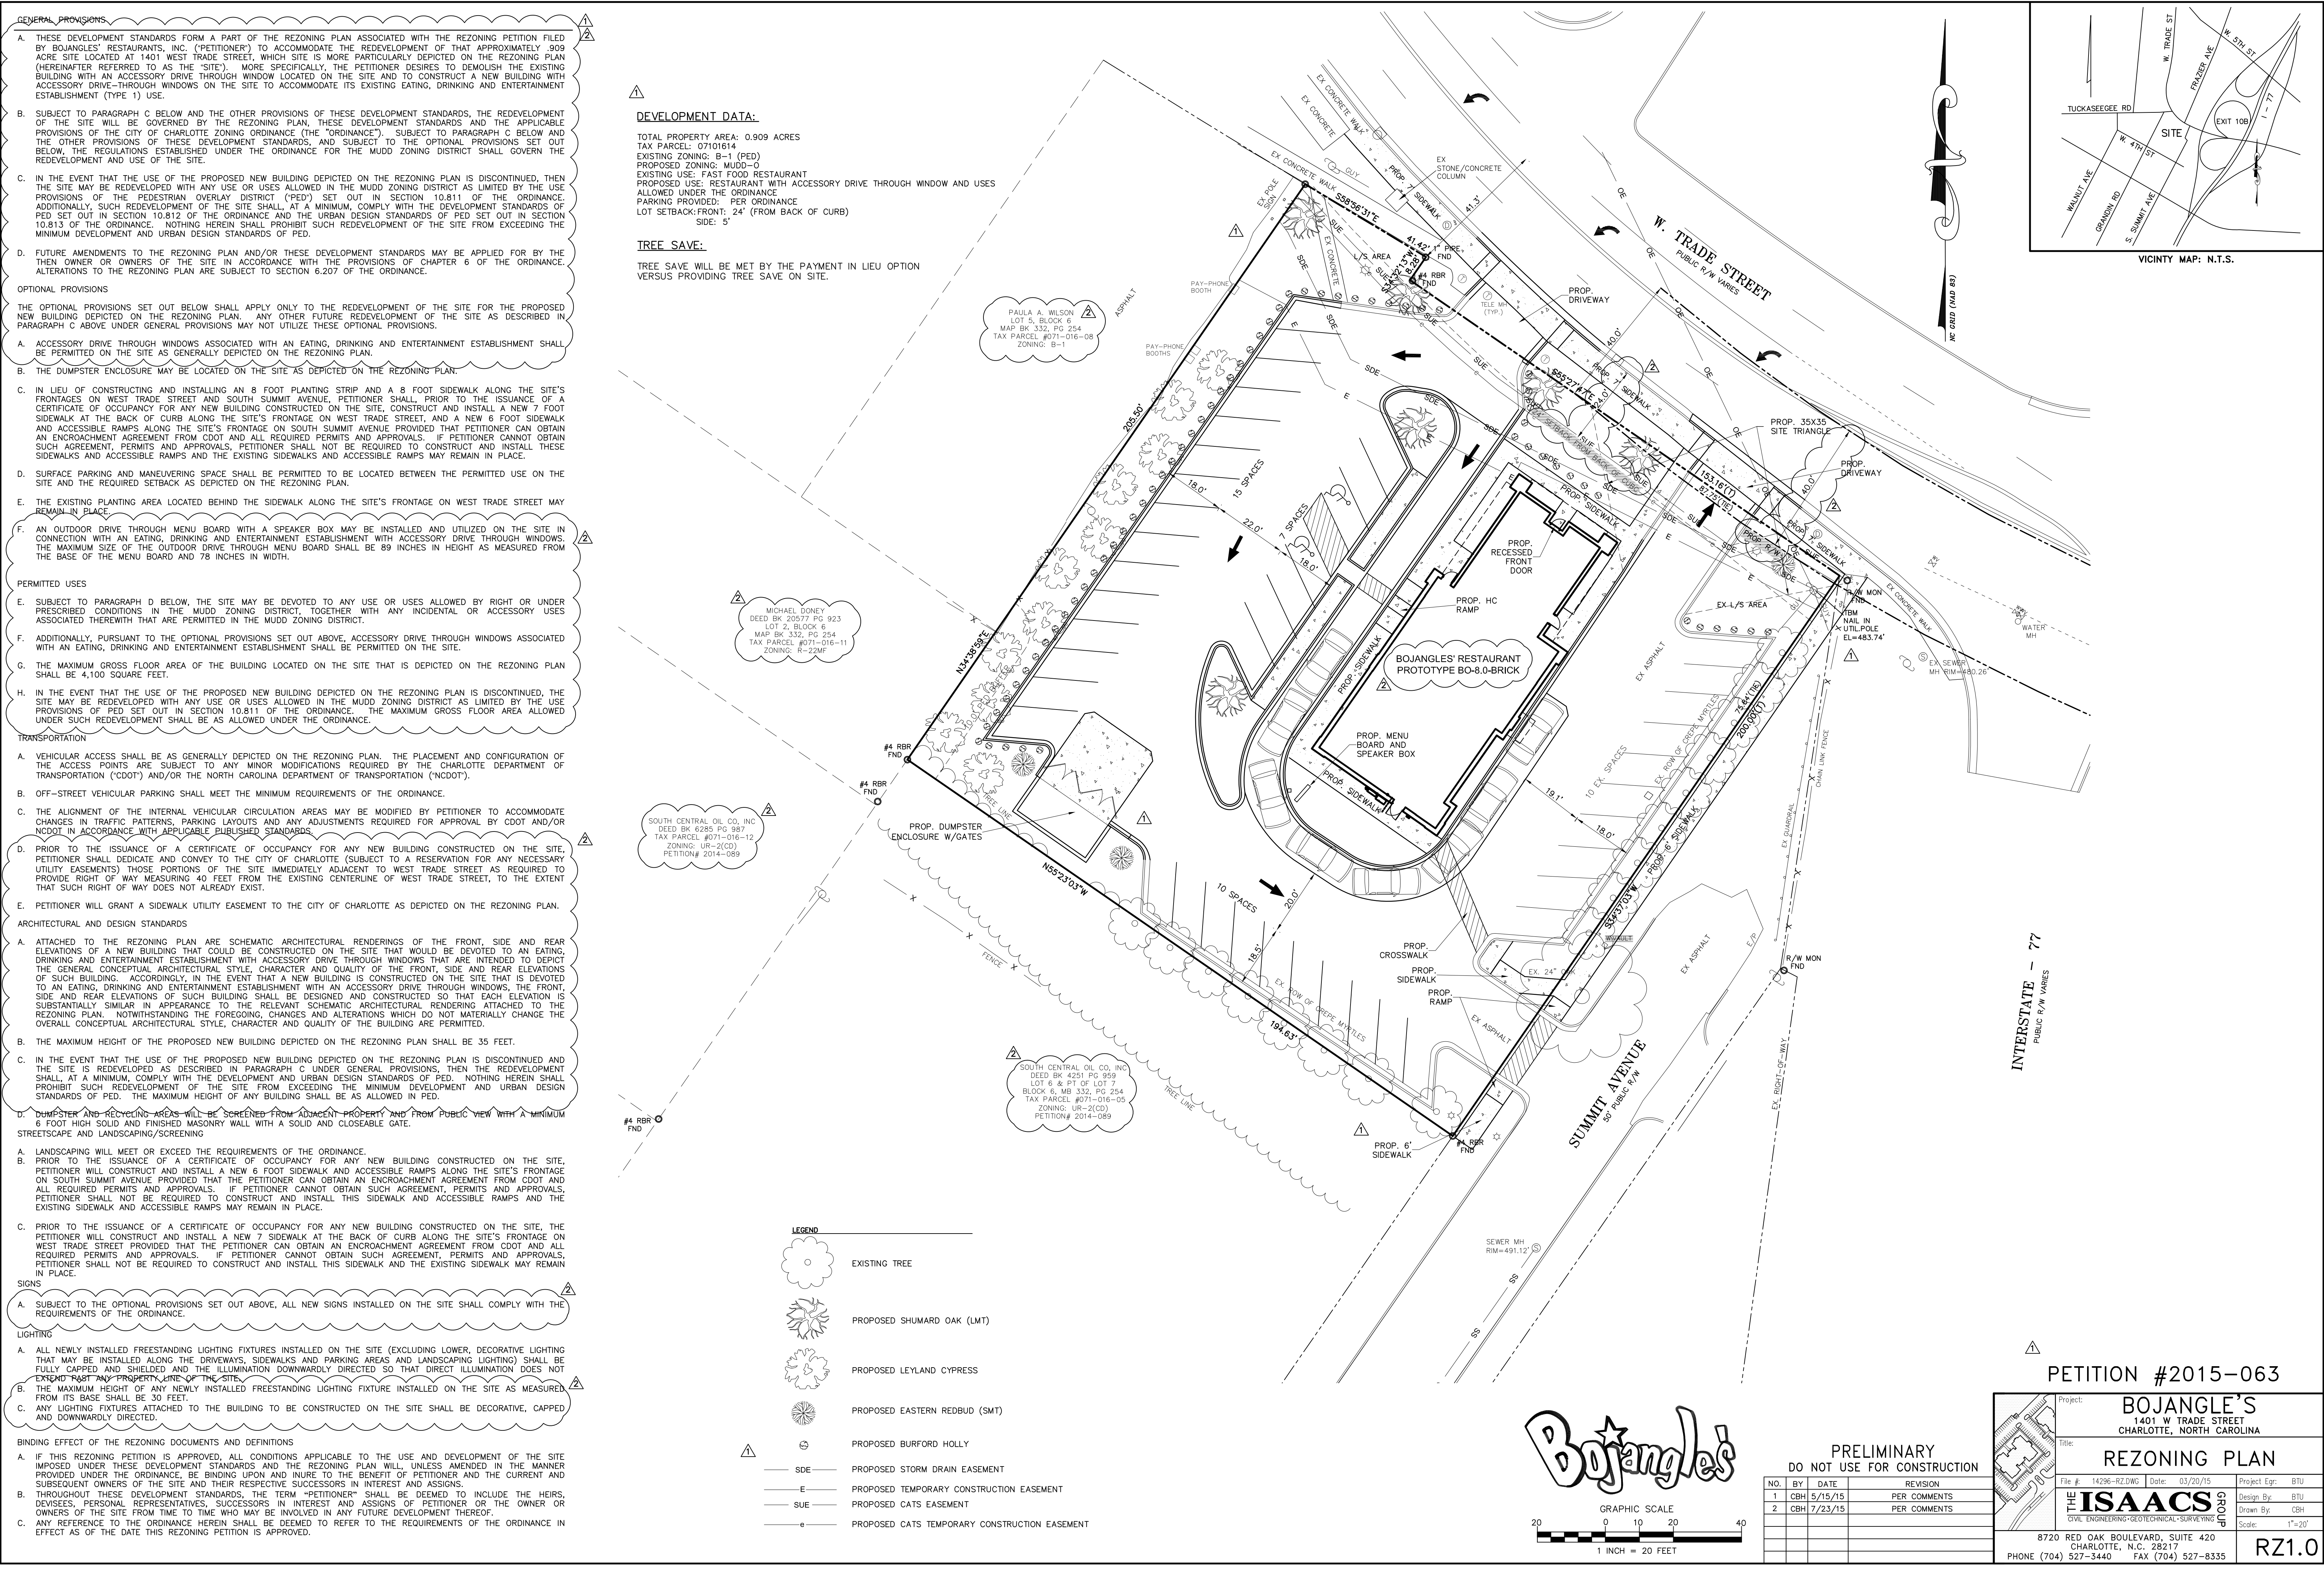

2 FRONT ELEVATION
SCALE: 1/8" = 1'-0"

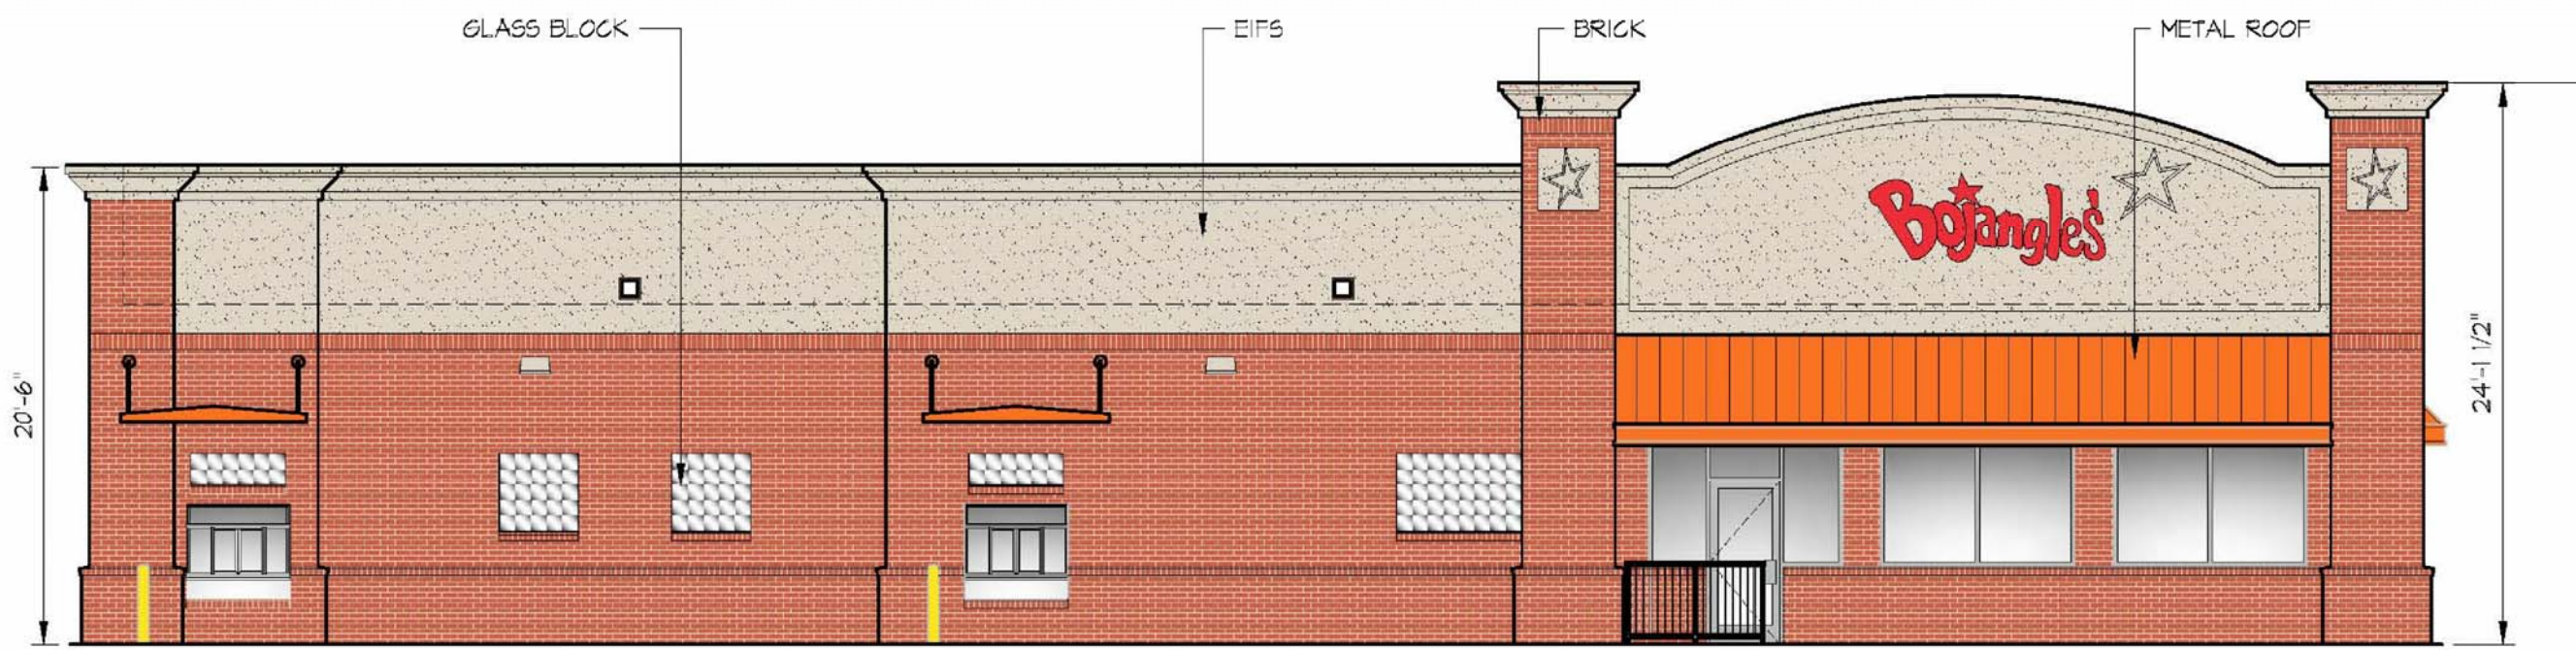

1 LEFT SIDE ELEVATION
SCALE: 1/8" = 1'-0"


BOJANGLES' RESTAURANTS INC.
MODIFIED PLAN 8
WEST TRADE ST AT SUMMIT AVE
CHARLOTTE, NORTH CAROLINA

DATE: 08.08.15
PROJECT #: --
DRAWN BY: WCH
CADD FILE NAME:
P:\PROJECTS\2015\1517\1517.XBLEN
THIS DRAWING AND THE DESIGN INFORMATION ON IT IS THE PROPERTY OF THE DESIGNER. IT IS TO BE USED FOR THE PROJECT AND SITE ONLY. THE DESIGNER WILL NOT BE RESPONSIBLE FOR ANY REVISIONS OR CHANGES TO THE DESIGN OR THE DESIGN INFORMATION ON IT. 

Sheet (1)
ELEVATIONS

NOT FOR CONSTRUCTION

EXTERIOR FINISH SCHEDULE					
MATERIAL	DESCRIPTION	MANUFACTURER	STYLE / MODEL	COLOR / FINISH	REMARKS
EPS	EXTERIOR INSULATING FINISH SYSTEM WITH DRAINAGE	S/D CORP	CLASSIC NEXT INSULATED WALL CLADDING SYSTEM	HAZ-RED 3 IN. RAINFALLWALL FINE BRICK FINISH	INSTALL OVER STODOLSKY LIGED APPLIED FOR AERIAL RESISTIVE BARRIER
BRICK	MODULAR MASONRY UNITS	TRAVELER DRICK CO.	OLD SOUTH MASONRY	--	--
HORSE	HORSE CONCRETE	ESSAGE CONCRETE CORP.	BRUNSWICK-COLOR	10 HATCH EPS FINISH	--
ALUM. STOREFRONT	ALUMINUM FRAMED ENTRANCES AND STOREFRONTS	KAWNEER	480-T CENTER SET	GLASS ANODIZED	--
METAL ROOF	STANDING SEAM METAL ROOF	CONSTRUCTION METAL PRODUCTS 888-785-7847	8" - 10 RIBS	CUSTOM COLOR - MATCH PAINTING COLOR TO C	CUSTOM FACIAS SHAPED BY ROOF HATCH
COPING CAP	METAL COPING CAP ON PARAPET	--	--	PAINTED - BRONZE	CUSTOM FABRICATED
GLASS BLOCK WINDOW	PRE-ASSEMBLED WINDOW UNIT	PITTSBURGH-CORNING	LIGHTHOUSE	DESIGNER BLOCK SHOOTING FRAME	--

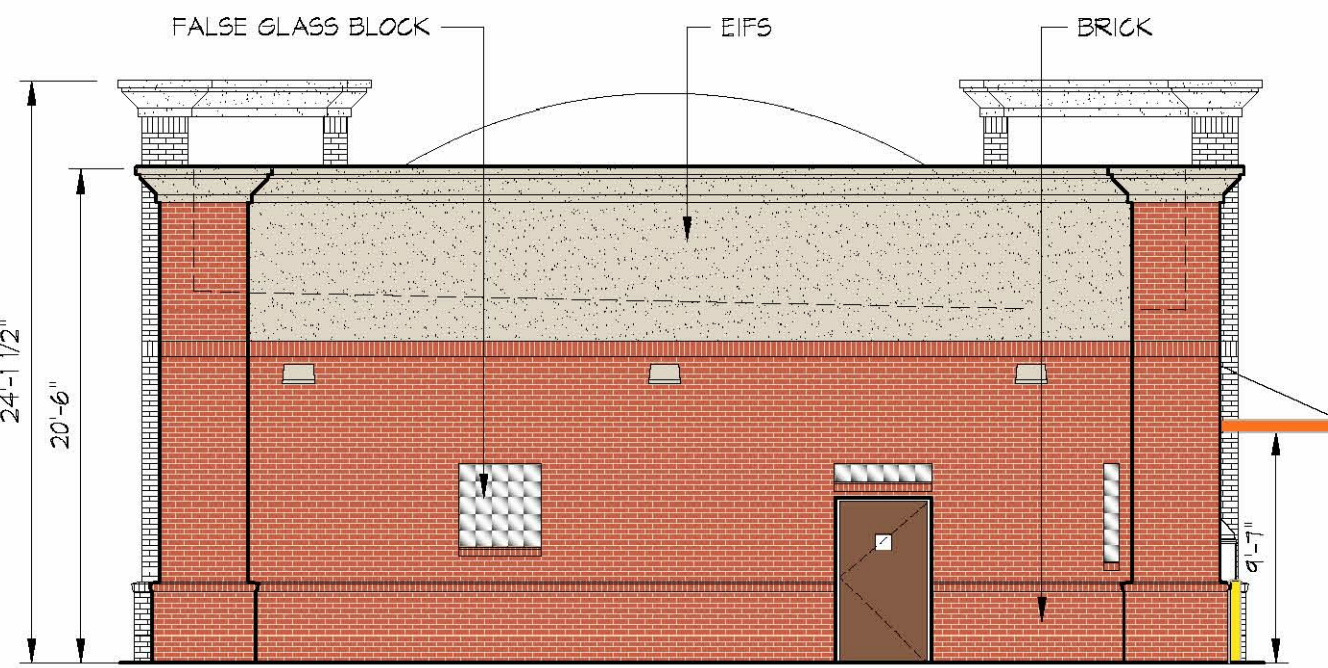


2 REAR ELEVATION
SCALE: 1/8" = 1'-0"

BOJANGLES' RESTAURANTS INC.
MODIFIED PLAN 8
WEST TRADE ST AT SUMMIT AVE
CHARLOTTE, NORTH CAROLINA

DATE: 08.08.15
PROJECT #: --
DRAWN BY: WCH
CADD FILE NAME:
P:\PROJECTS\2015\1517\1517.XBLEN
THIS DRAWING AND THE DESIGN INFORMATION ON IT IS THE PROPERTY OF THE DESIGNER. IT IS TO BE USED FOR THE PROJECT AND SITE ONLY. THE DESIGNER WILL NOT BE RESPONSIBLE FOR ANY REVISIONS OR CHANGES TO THE DESIGN OR THE DESIGN INFORMATION ON IT. 

Sheet (2)
ELEVATIONS

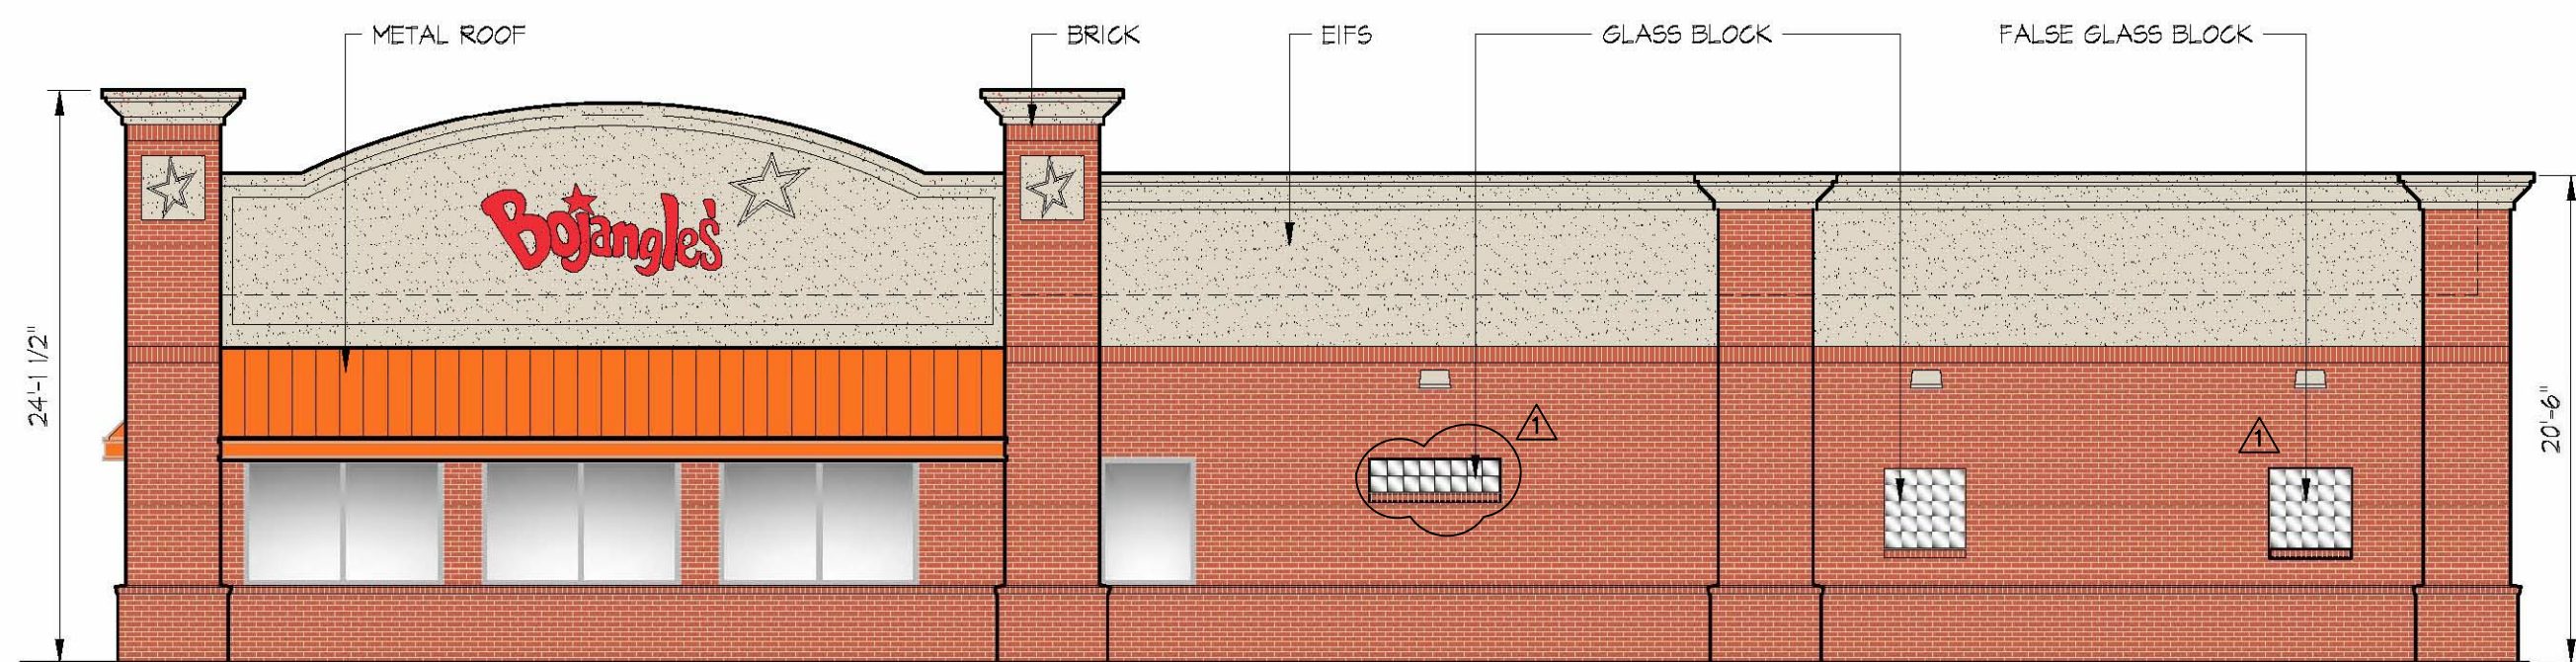

1 RIGHT SIDE ELEVATION
SCALE: 1/8" = 1'-0"

Bojangles'

PETITION #2015-063

Project:	BOJANGLE'S
Title:	REZONING PLAN
File #:	14296-RZ.DWG
Date:	03/20/15
Project Egr:	BTU
Design By:	BTU
Drawn By:	CBH
Scale:	1"=N.T.S.
8720 RED OAK BOULEVARD, SUITE 420 CHARLOTTE, N.C. 28217 PHONE (704) 527-3440 FAX (704) 527-8335	

PRELIMINARY
DO NOT USE FOR CONSTRUCTION

NO.	BY	DATE	REVISION
1	CBH	5/15/15	PER COMMENTS

RZ2.0