





- landscape architecture
- civil engineering
- urban design
- land planning
- traffic engineering
- transportation planning

2459 wilkinson boulevard, suite 200
charlotte, nc 28208
p 704.343.0608 f 704.358.3093
www.drgrp.com

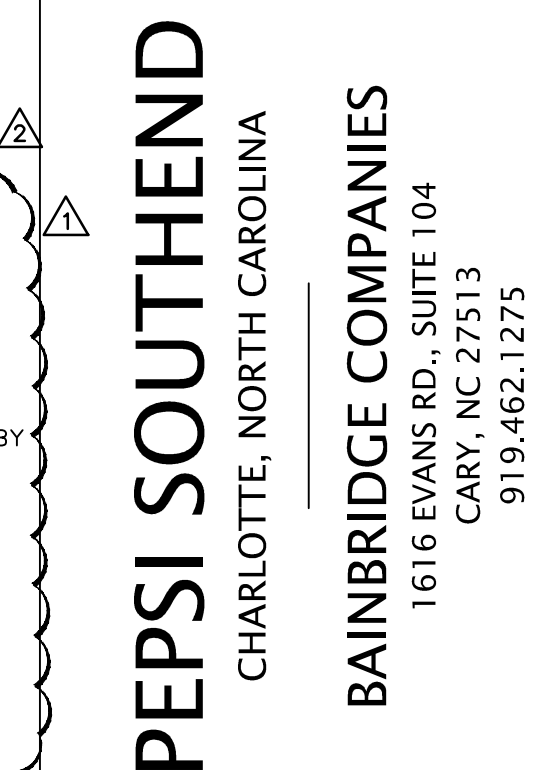

REZONING PETITION

FOR PUBLIC
HEARING
2015-123

 

PROJECT #: 365-012
DRAWN BY: DK
CHECKED BY: TH

SCHEMATIC SITE PLAN


SEPTEMBER 8, 2015


REVISIONS:

1. 11.13.15 PER CITY REVIEW


2. 12.16.15 PER CITY REVIEW

RZ1.0

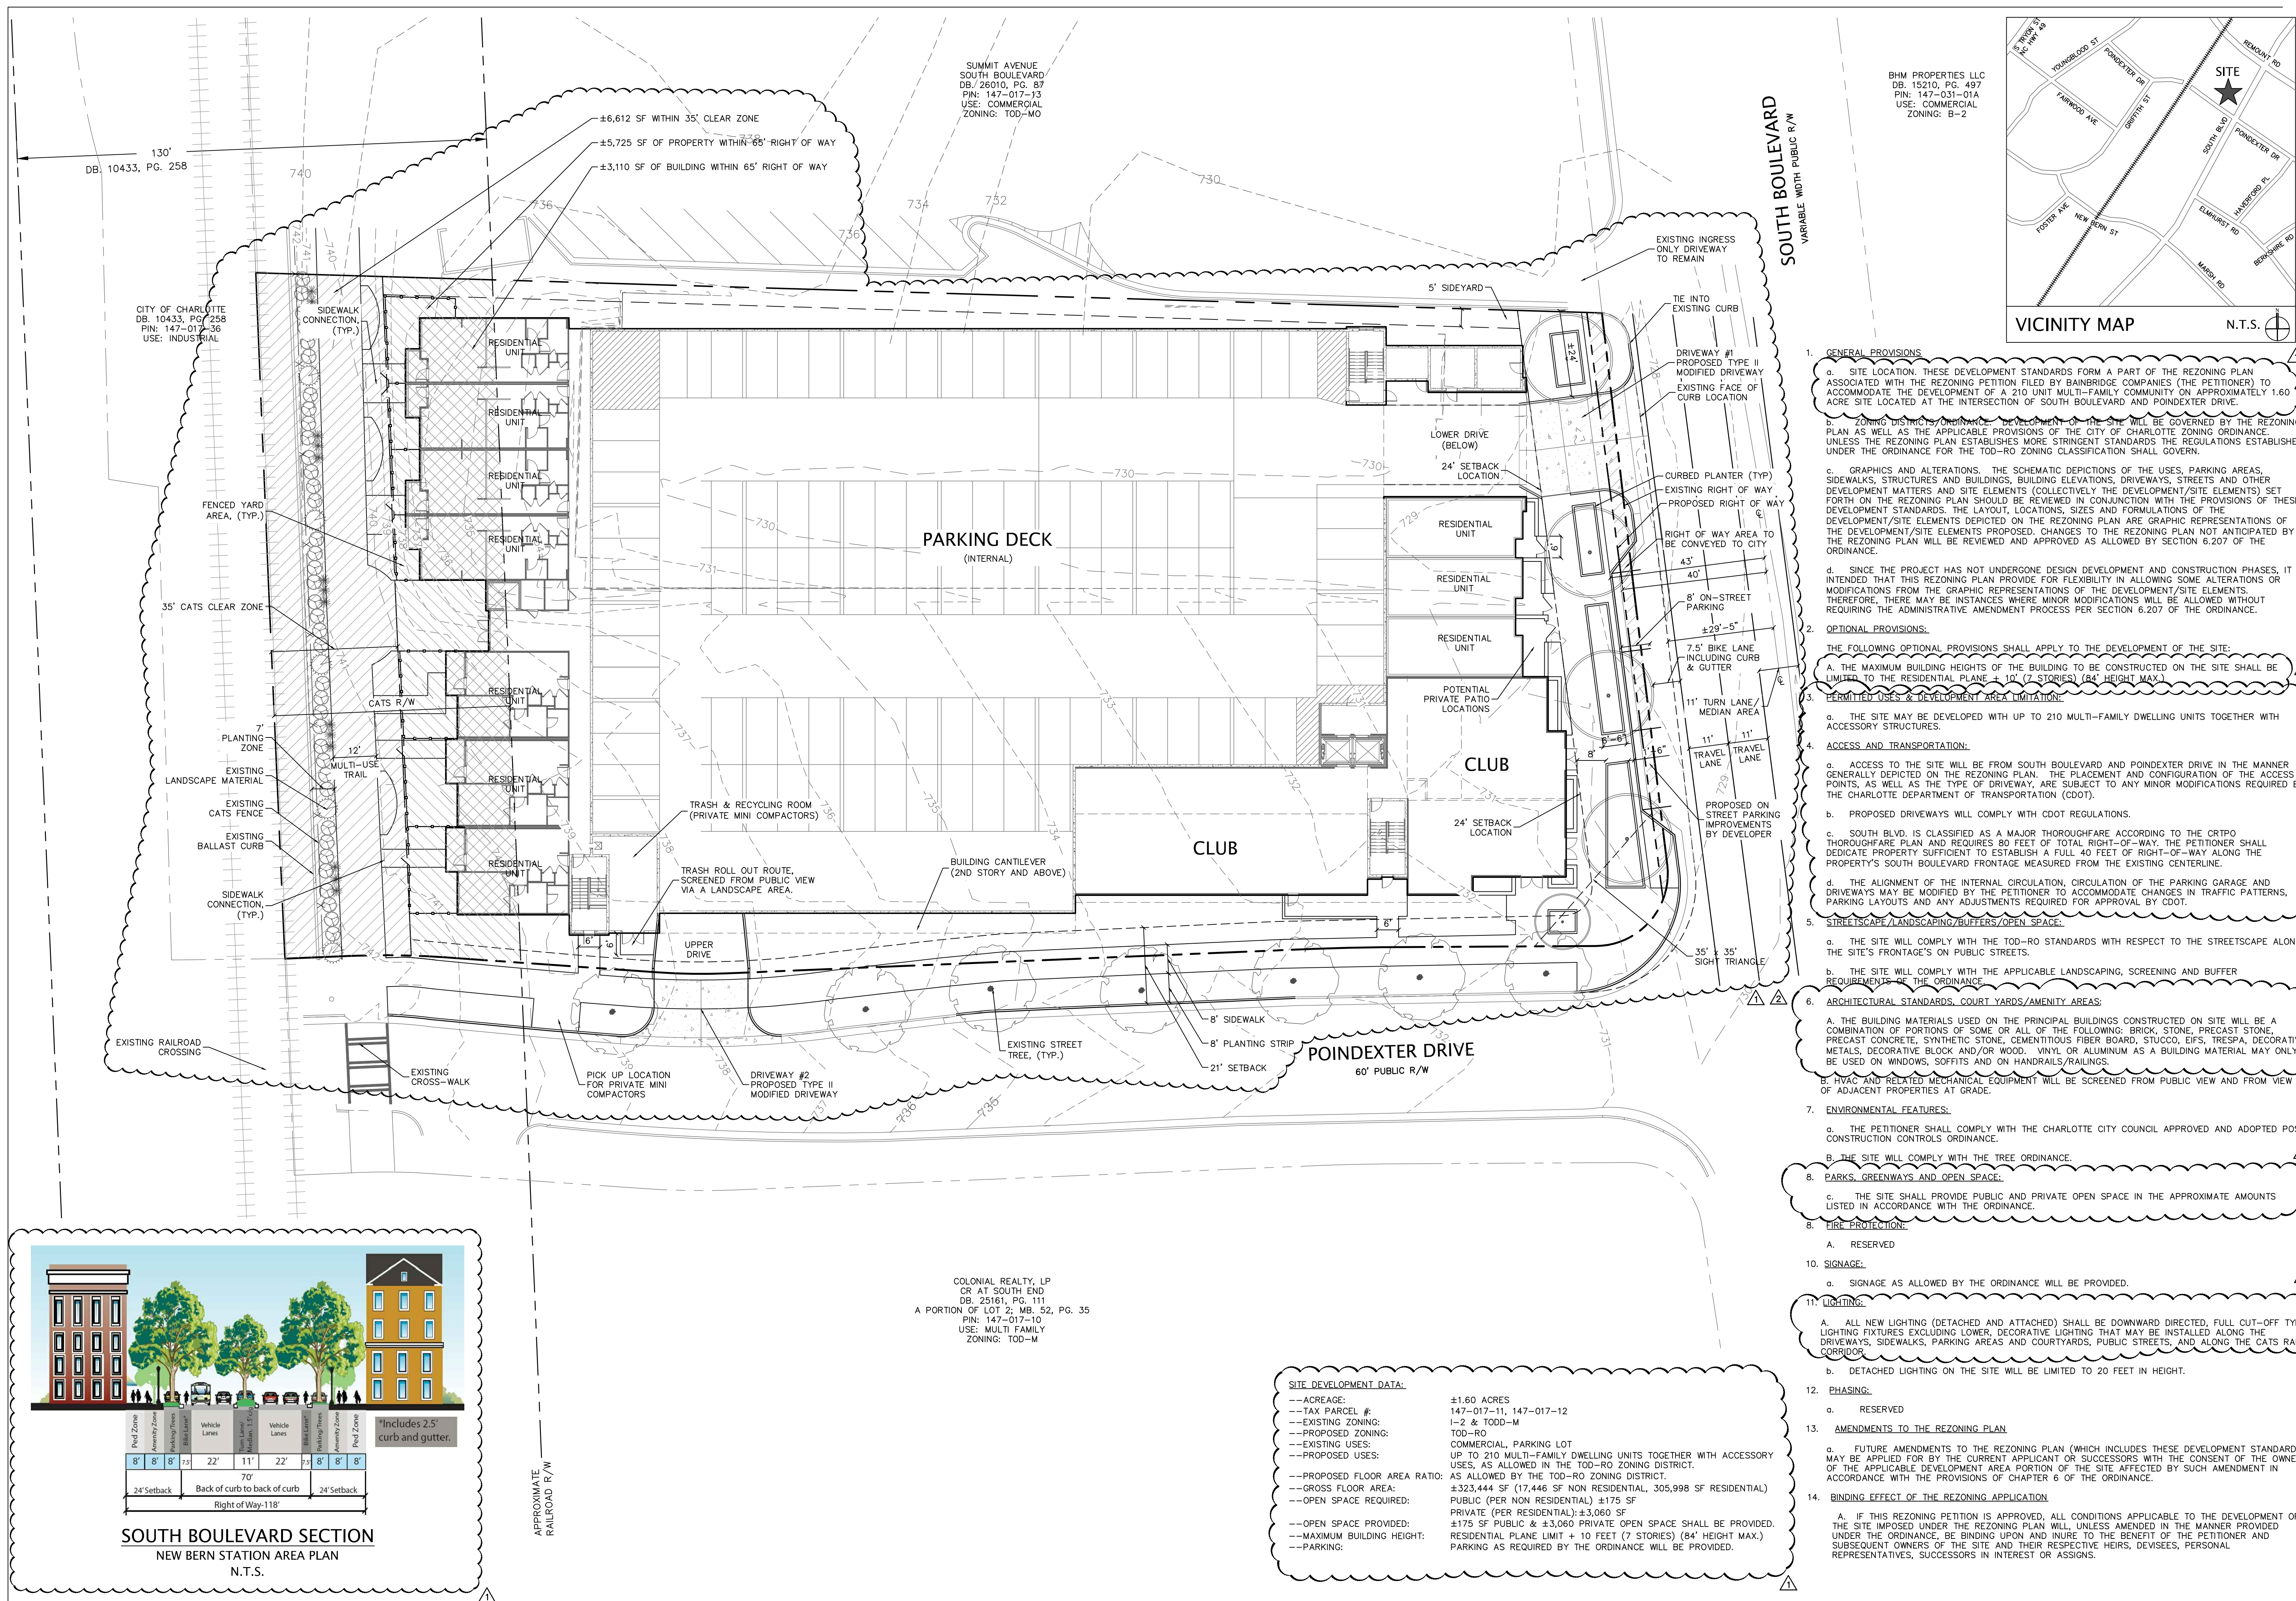

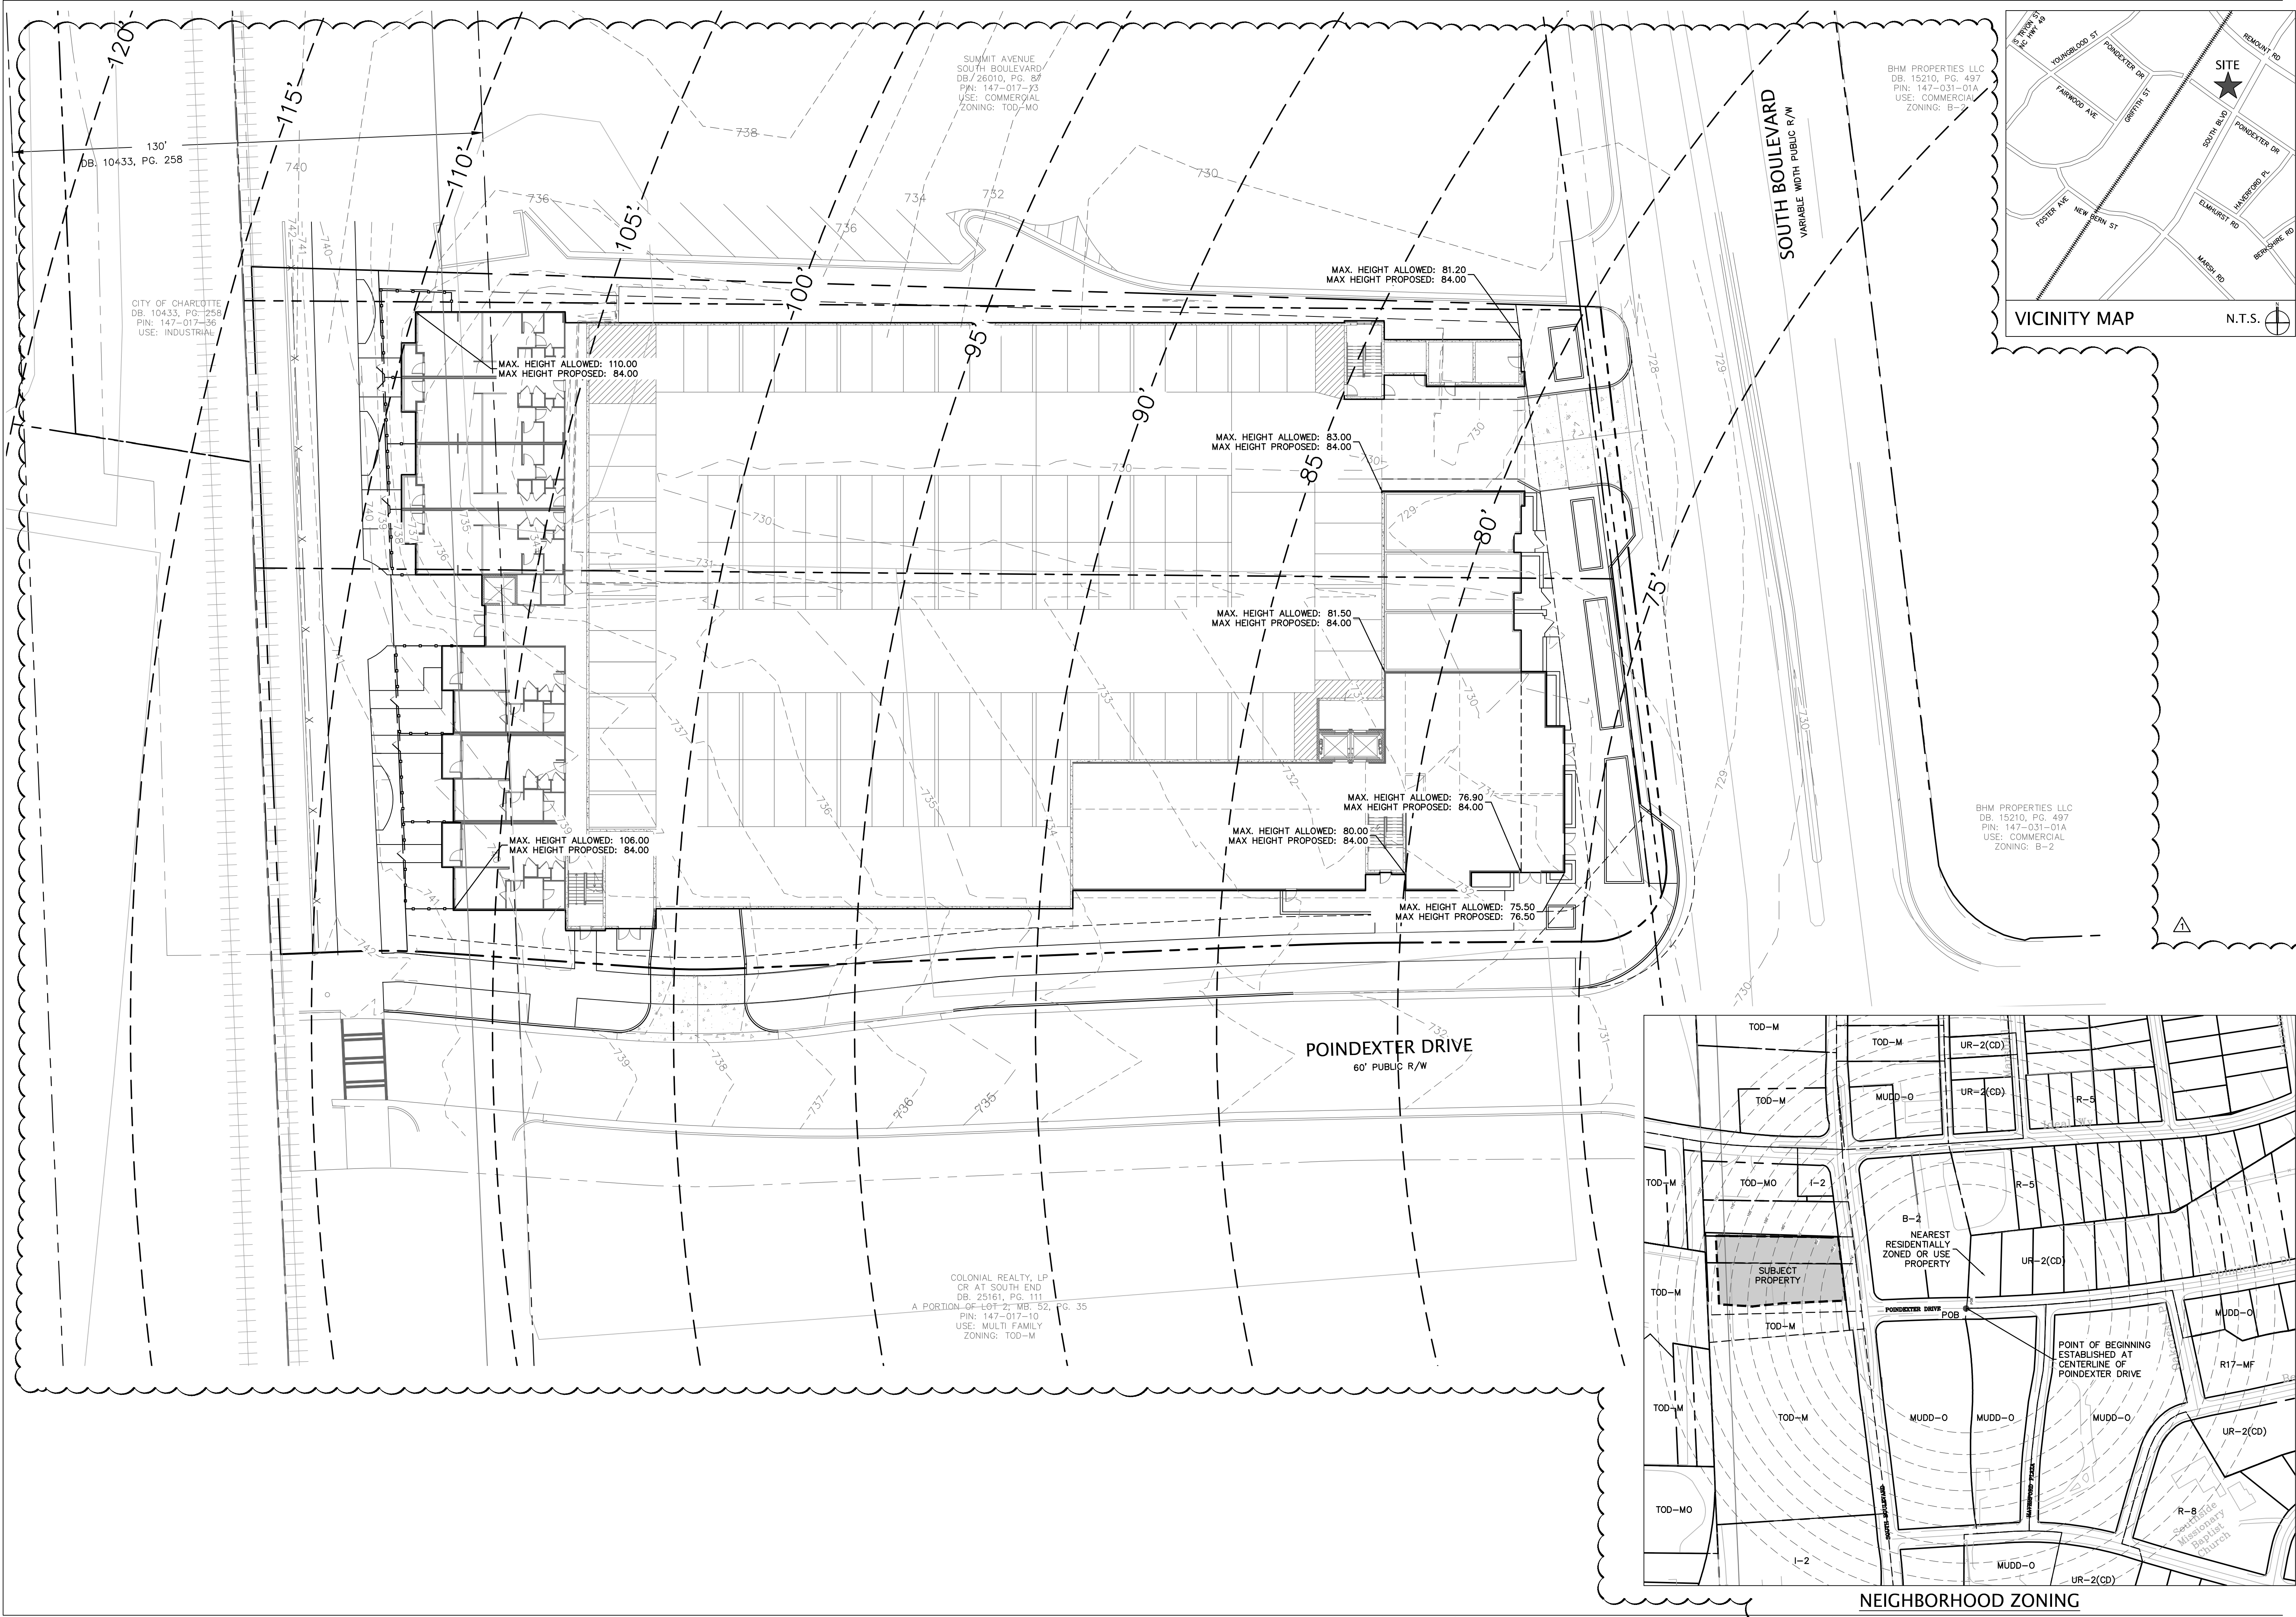

- landscape architecture
 - civil engineering
 - urban design
 - land planning
 - traffic engineering
 - transportation planning
- 2459 wilkinson boulevard, suite 200
charlotte, nc 28208
p 704.343.0608 f 704.358.3093
www.drgp.com

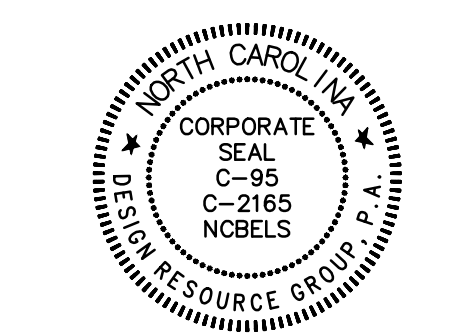

PEPSI SOUTHEND
CHARLOTTE, NORTH CAROLINA
BAINBRIDGE COMPANIES
1616 EVANS RD., SUITE 104
CARY, NC 27513
919.462.1275

REZONING PETITION

FOR PUBLIC
HEARING
2015-123

SCALE: 1" = 20'


PROJECT #: 365-012
DRAWN BY: DK
CHECKED BY: TH

HEIGHT
STUDY

SEPTEMBER 8, 2015

REVISIONS:
11.13.15 PER CITY REVIEW
12.16.15 PER CITY REVIEW


RZ2.0

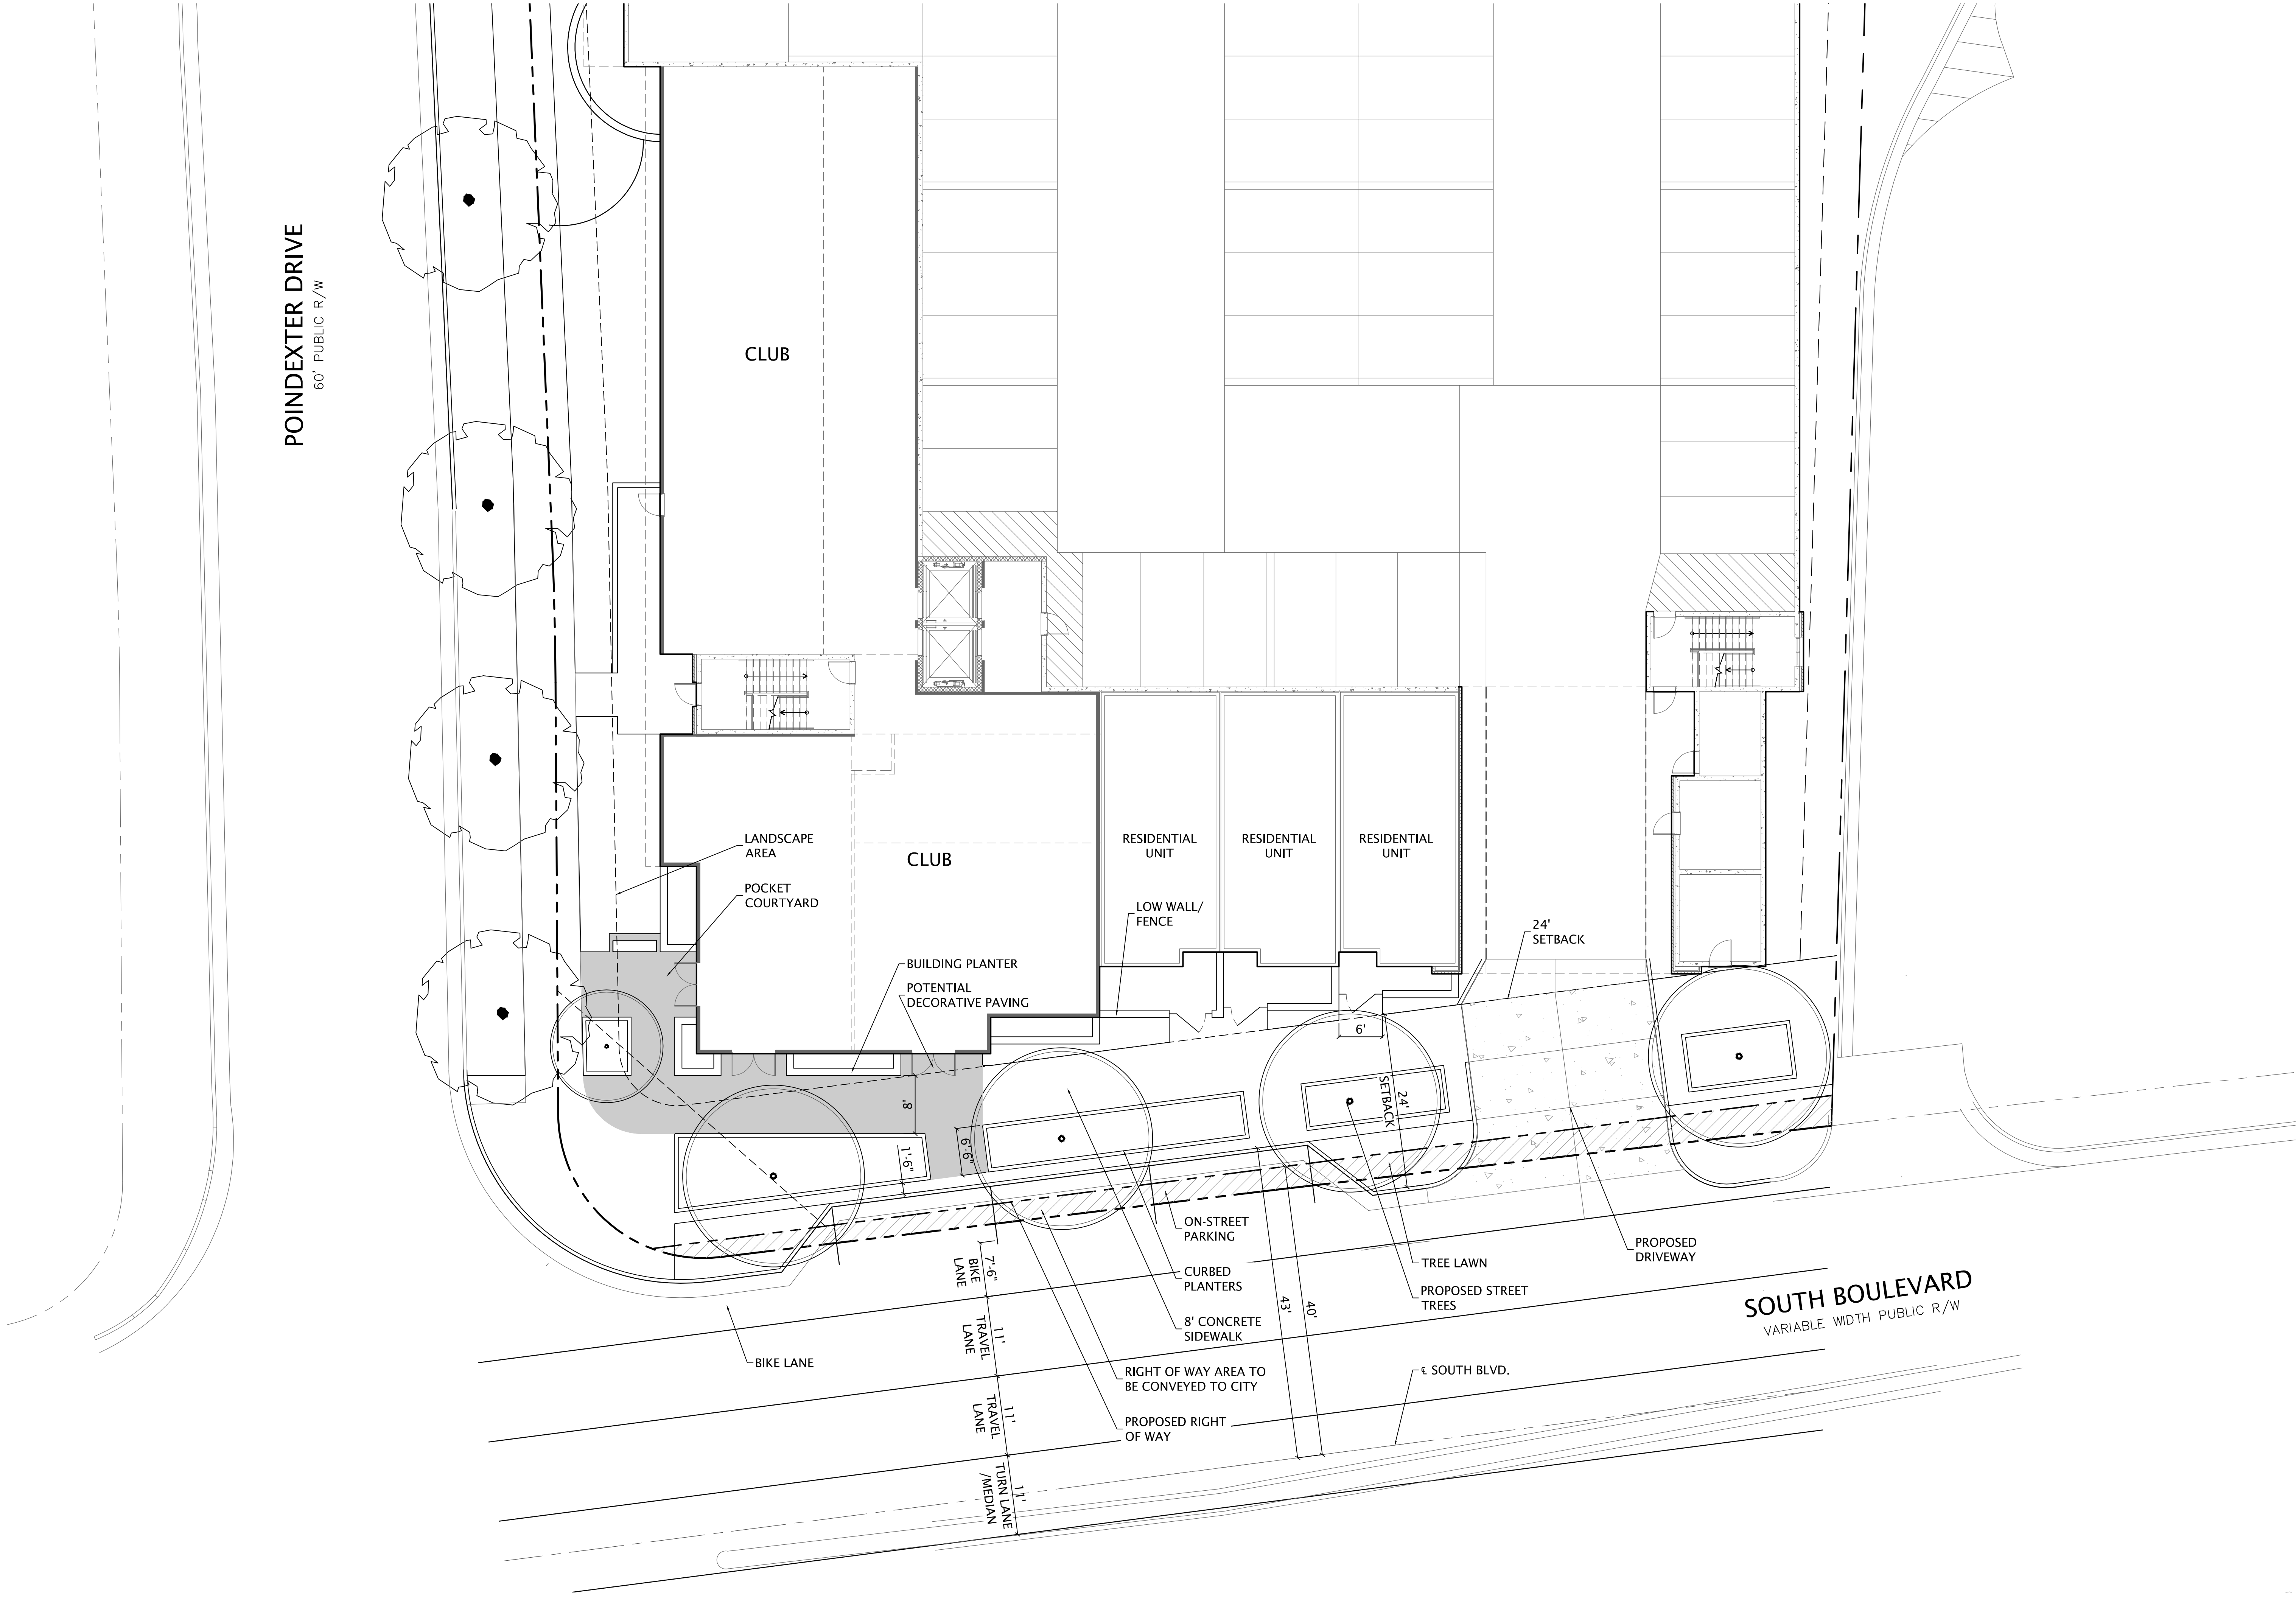

design resource group

- landscape architecture
- civil engineering
- urban design
- land planning
- traffic engineering
- transportation planning

2459 wilkinson boulevard, suite 200
charlotte, nc 28208
p 704.343.0608 f 704.358.3093
www.drggrp.com

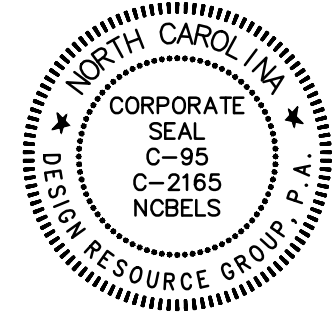

PEPSI SOUTHEND

CHARLOTTE, NORTH CAROLINA

BAINBRIDGE COMPANIES

1616 EVANS RD., SUITE 104
CARY, NC 27513
919.462.1275

REZONING PETITION

FOR PUBLIC
HEARING
2015-123

SCALE: 1" = 10'


PROJECT #: 365-012
DRAWN BY: DK
CHECKED BY: TH

SOUTH BLVD.
STREETSCAPE


SEPTEMBER 8, 2015

REVISIONS:
11.13.15 PER CITY REVIEW
12.16.15 PER CITY REVIEW

RZ3.0

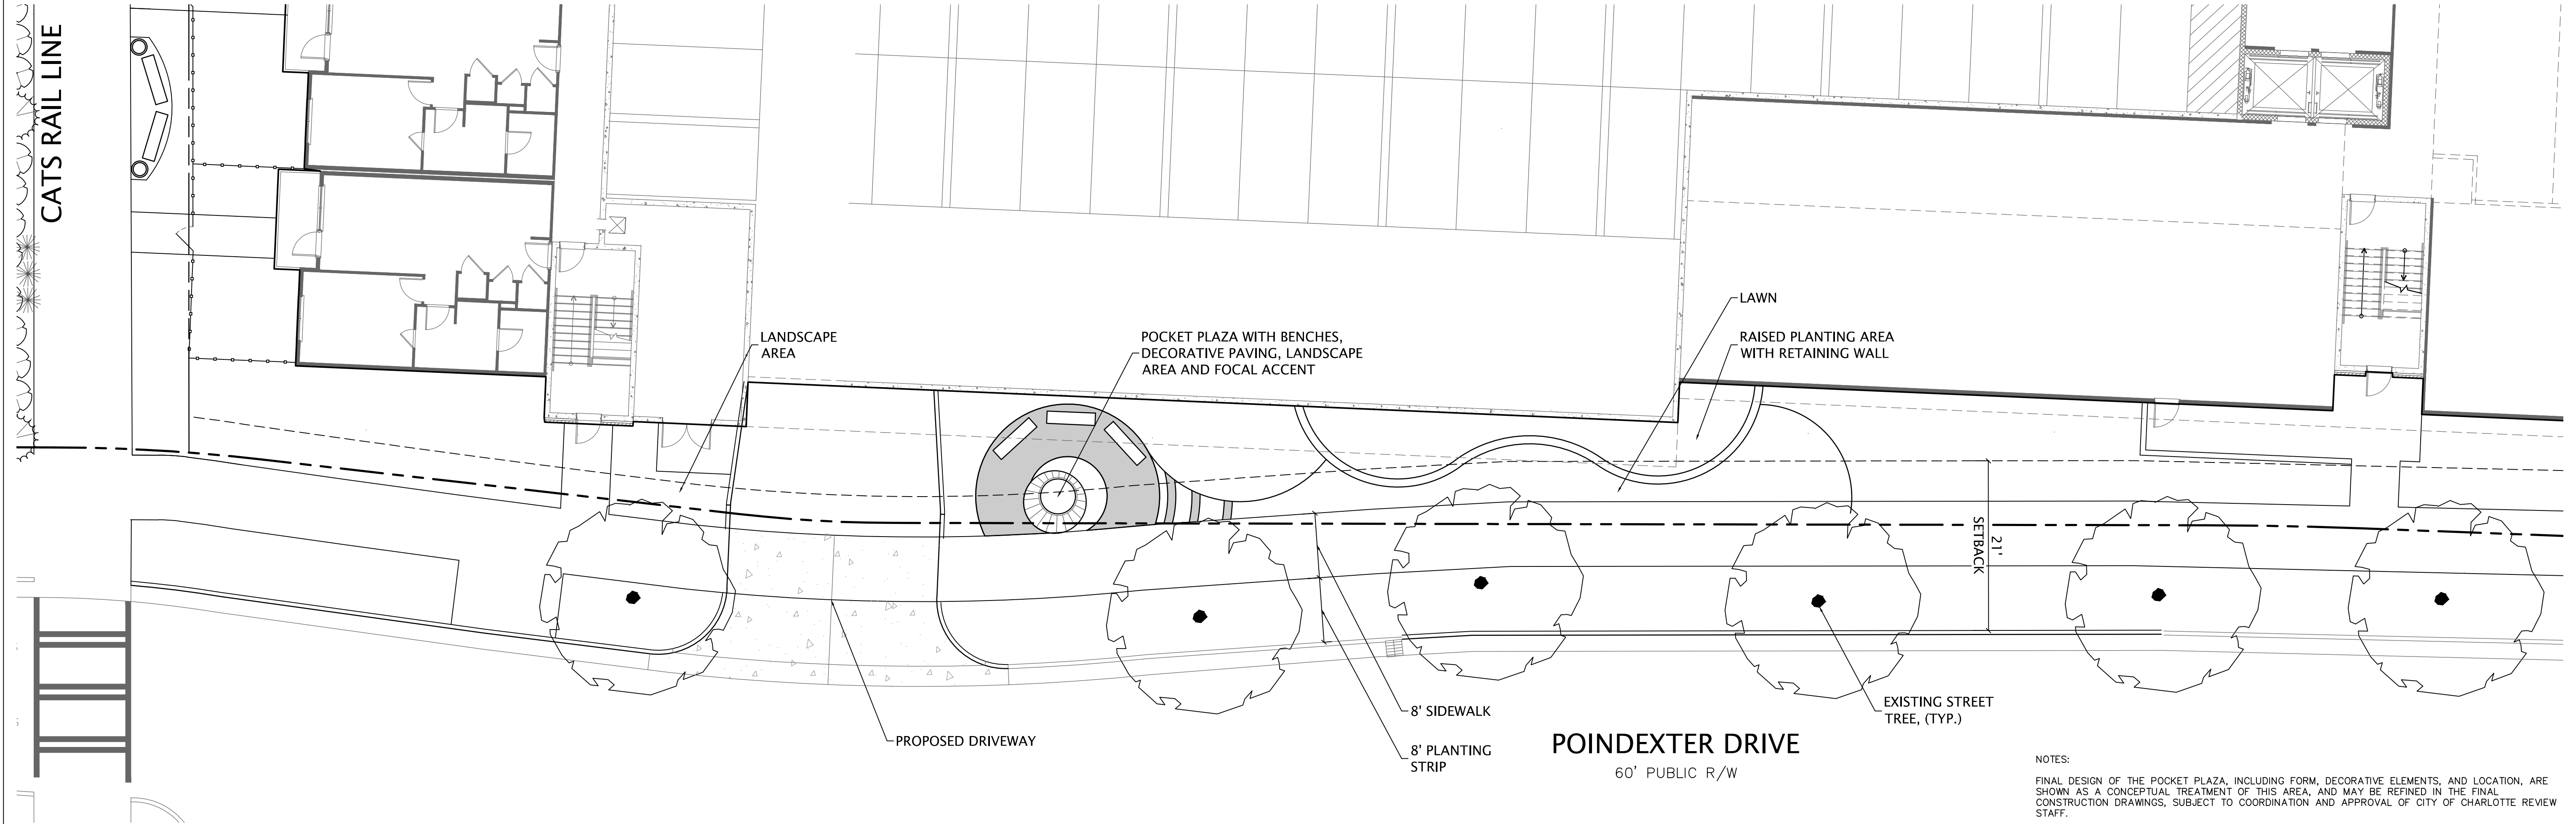

POINDEXTER STREETSCAPE

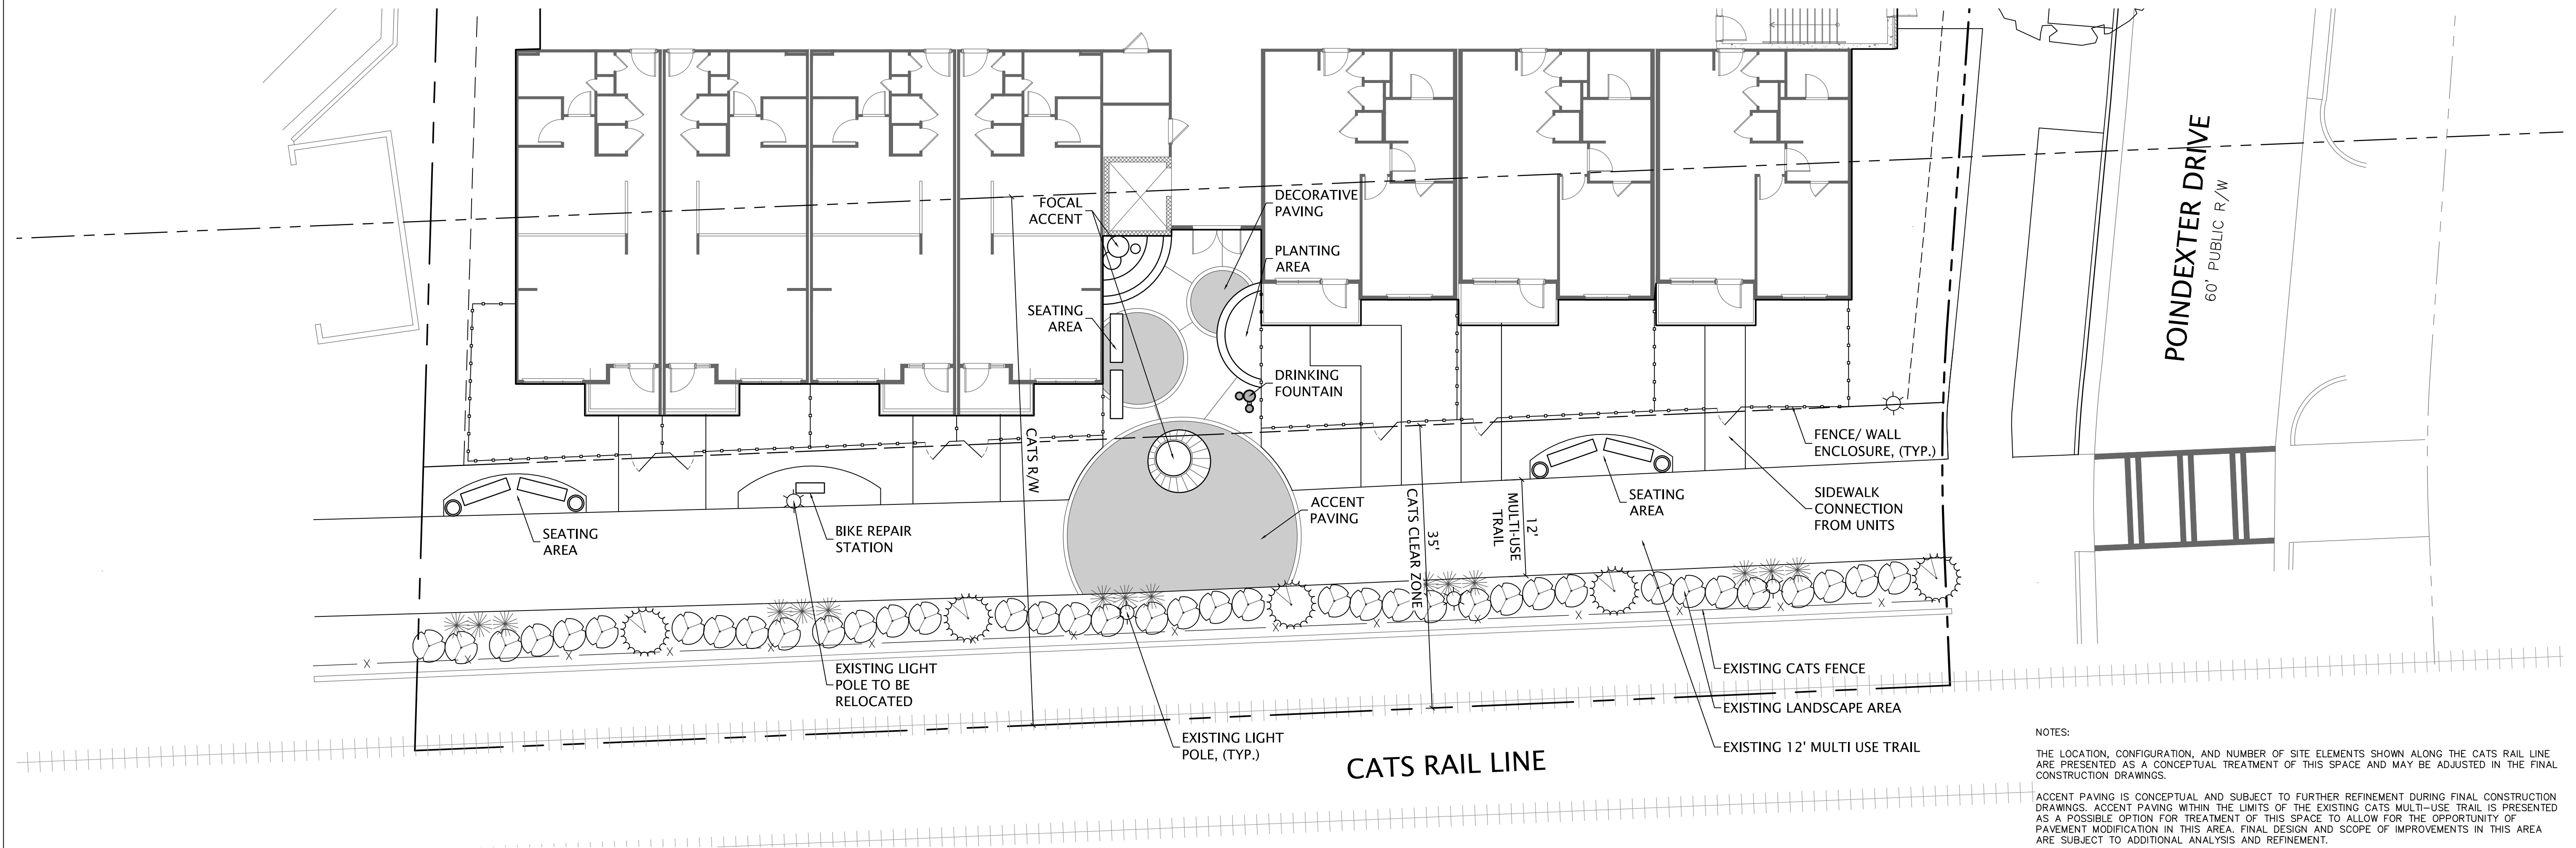


CATS RAIL TRAIL



design resource group

- landscape architecture
- civil engineering
- urban design
- land planning
- traffic engineering
- transportation planning

2459 wilkinson boulevard, suite 200
charlotte, nc 28208
p 704.343.0608 f 704.358.3093
www.drgpr.com

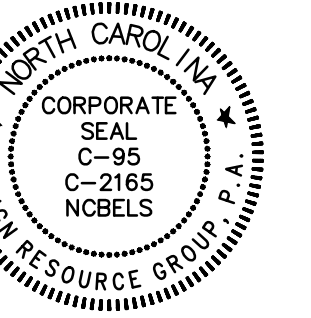

PEPSI SOUTHEAST
CHARLOTTE, NORTH CAROLINA

BAINBRIDGE COMPANIES
1616 EVANS RD., SUITE 104
CARY, NC 27513
919.462.1275

REZONING PETITION

FOR PUBLIC
HEARING
2015-123

5 0 5 10
SCALE: 1" = 10'


PROJECT #: 365-012
DRAWN BY: DK
CHECKED BY: TH

**CATS TRAIL
AND PLAZAS**

SEPTEMBER 8, 2015

REVISIONS:
11.13.15 PER CITY REVIEW
12.16.15 PER CITY REVIEW

RZ4.0

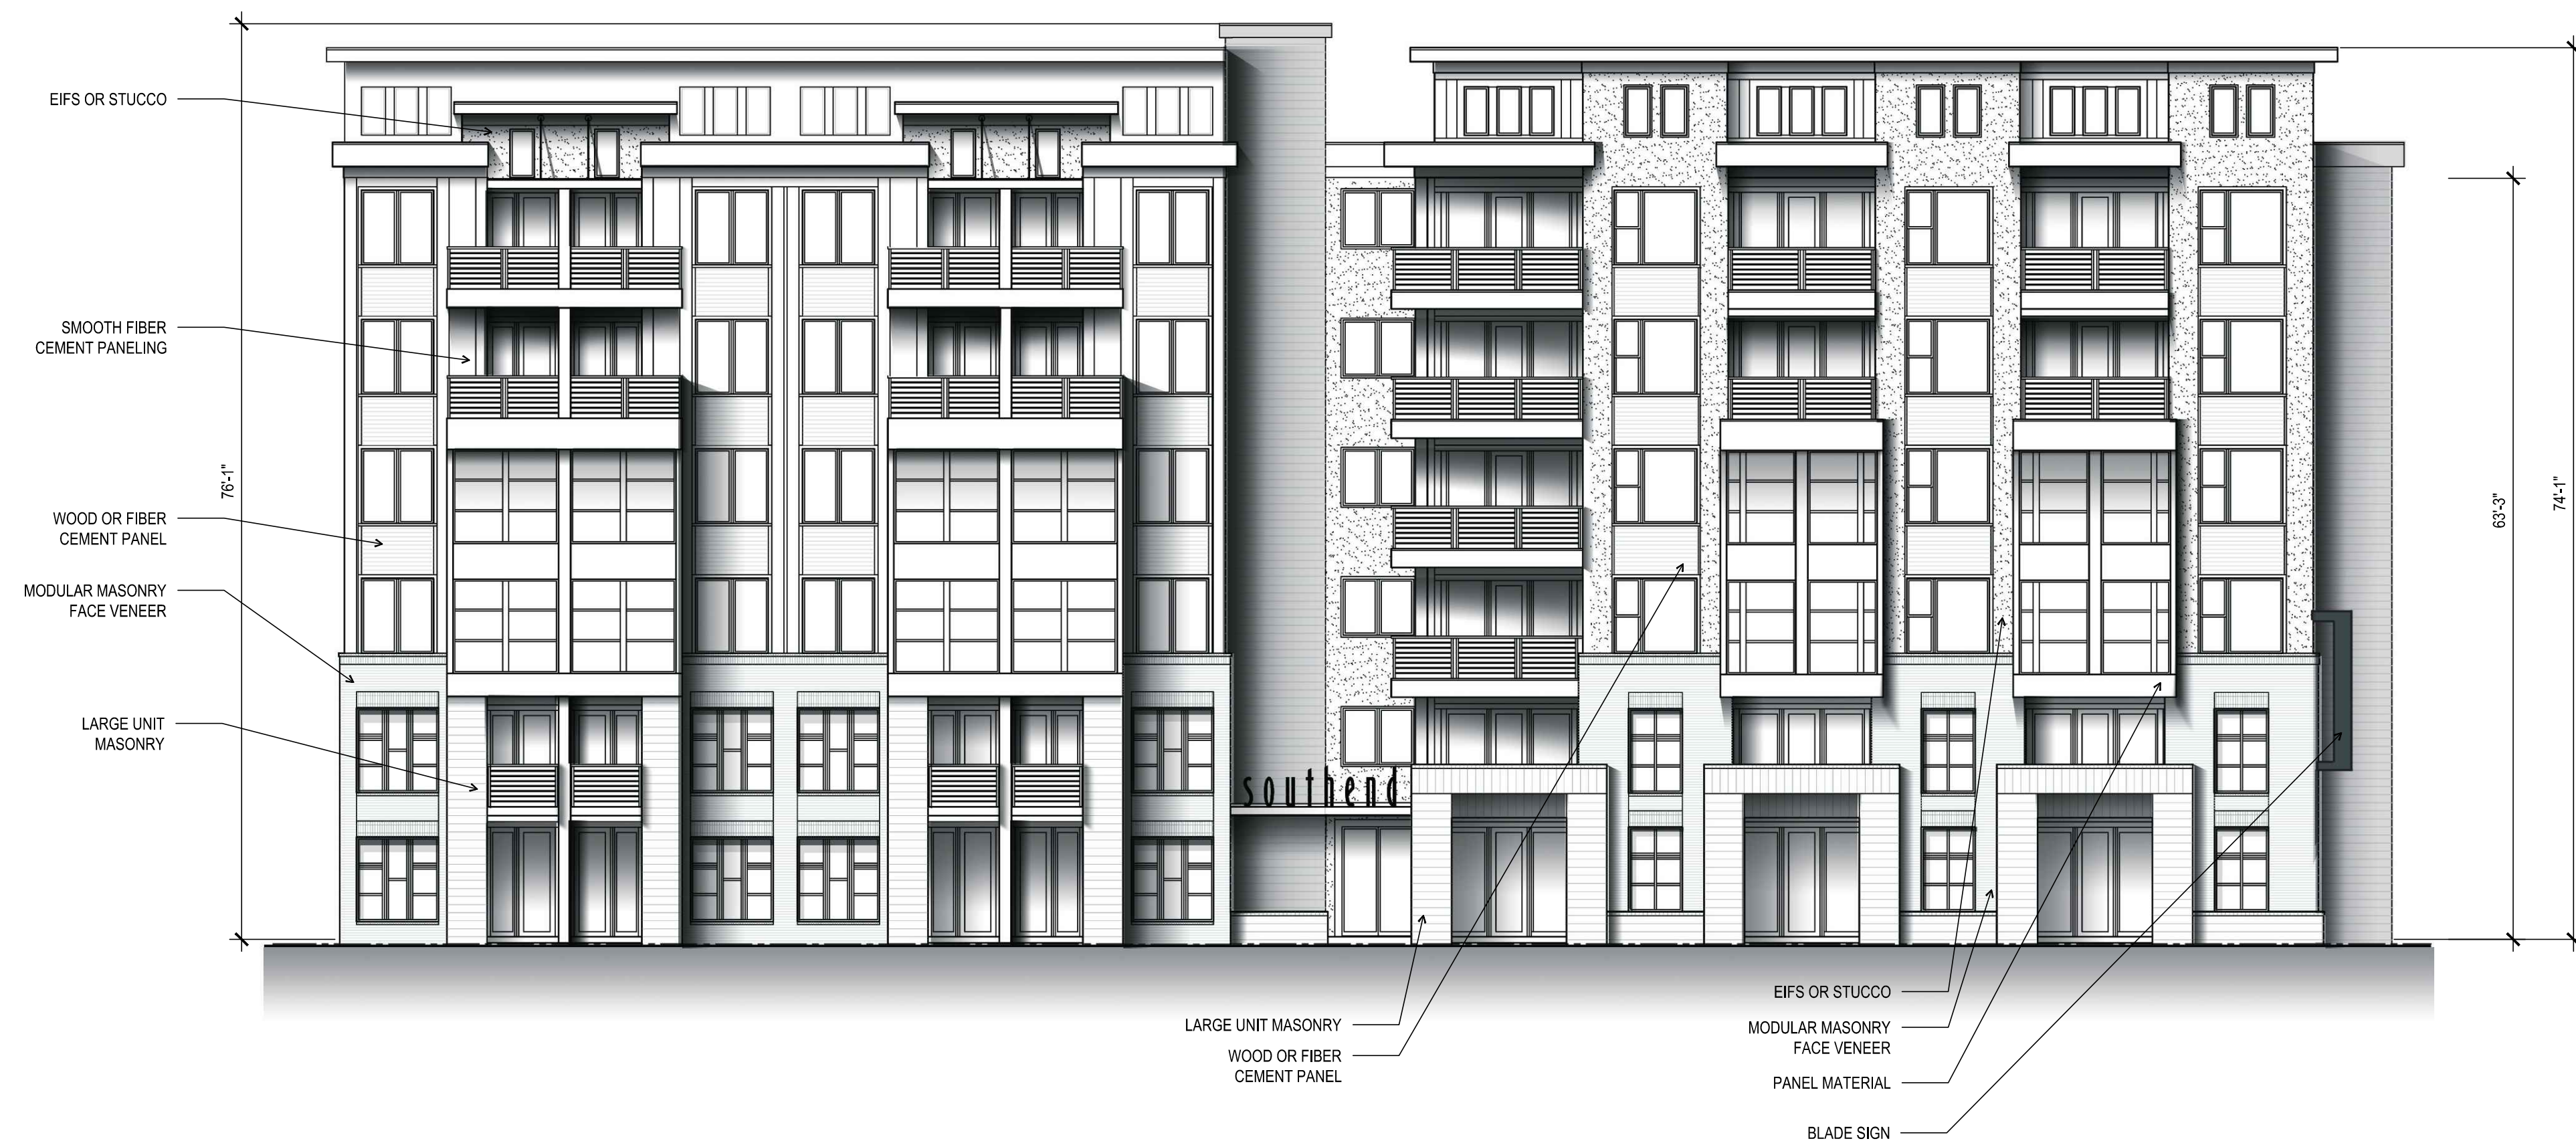

2 LIGHT RAIL ELEVATION
A.D. 3/32" = 1'-0"



1 SOUTH BLVD ELEVATION
A.D. 3/32" = 1'-0"

BAINBRIDGE SOUTHEND
SOUTH BLVD
CHARLOTTE, NORTH CAROLINA

PROJECT A-1501

SOUTH BLVD. &
LIGHT RAIL
ELEVATIONS

NOVEMBER 12, 2015

REVISION 1 -
REVISION 2 -
REVISION 3 -
REVISION 4 -

A.I.O

