



REZONING PETITION
FOR PUBLIC HEARING:
2016-081

REZONING PLANS

TYVOLA CROSSING
CHARLOTTE, NORTH CAROLINA
HAWTHORN HOLDING GROUP
P.O. BOX 958
DAVIDSON, NC 28036

**SCHEMATIC
SITE PLAN**


10 0 10 20 N
SCALE: 1" = 20'


PROJECT #: 588-002
DRAWN BY: THH

MAY 18, 2016

REVISIONS:
05.23.16 - PER STAFF COMMENT

RZ 1.0

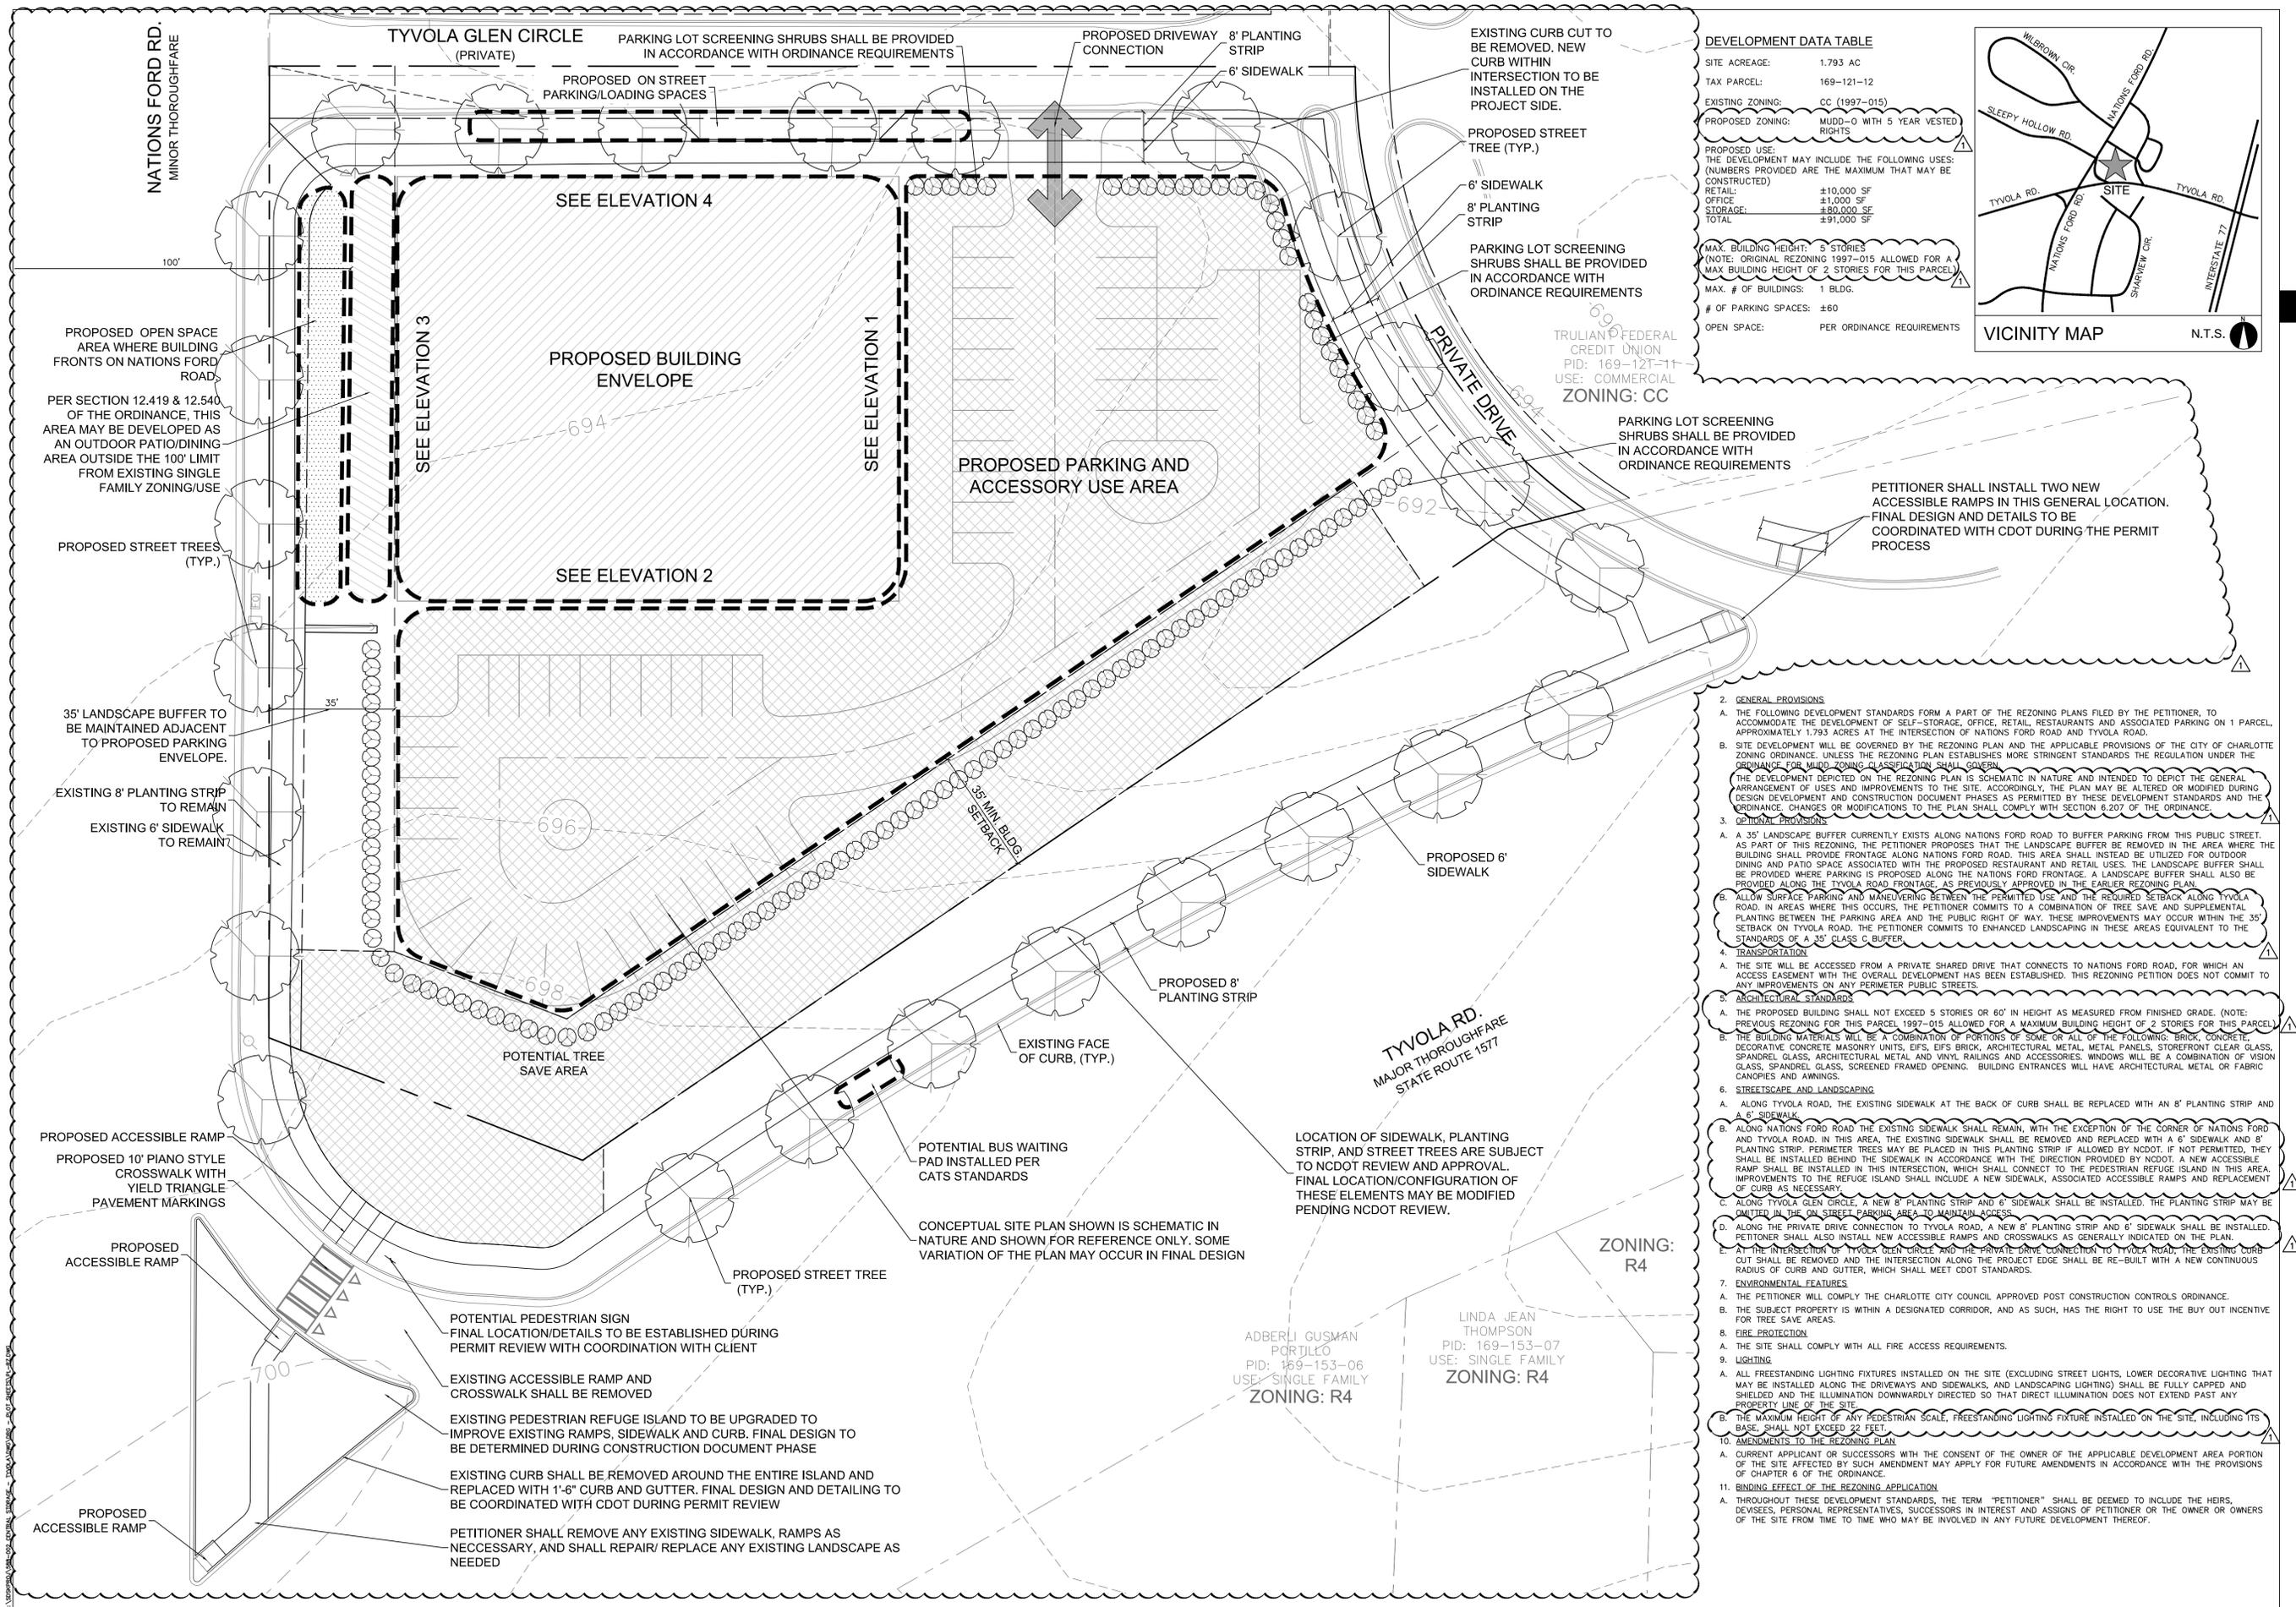

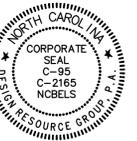

REZONING PETITION
 FOR PUBLIC HEARING:
 2016-081

REZONING PLANS

TYVOLA CROSSING
 CHARLOTTE, NORTH CAROLINA
HAWTHORN HOLDING GROUP
 P.O. BOX 958
 DAVIDSON, NC 28036

BUILDING
ELEVATIONS

SCALE: N.T.S.

PROJECT #: 588-002
 DRAWN BY: THH

MAY 18, 2016

REVISIONS:
 05.23.16 - PER STAFF COMMENT



1. ILLUSTRATIVE RENDERING 1 PRIVATE DRIVE ENTRANCE FROM TYVOLA ROAD



2. ILLUSTRATIVE RENDERING 2 TYVOLA ROAD VIEW



3. ILLUSTRATIVE RENDERING 3 NATIONS FORD ROAD VIEW



4. ILLUSTRATIVE RENDERING 4 PRIVATE ROAD, TYVOLA GLEN CIRCLE

C:\Users\jw002\OneDrive\Documents\TYVOLA\CROSSING - RFP SHEETS\TYVOLA