




O 2459 Wilkinson Blvd, Ste 200 Charlotte, NC 28208
P 704.343.0608
W www.drgrp.com

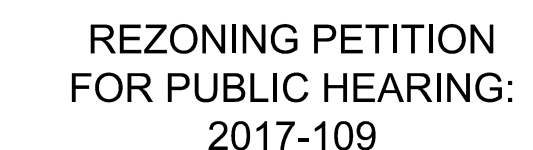


REZONING PLANS

TYVOLA CROSSING
CHARLOTTE, NORTH CAROLINA

ENVIRO-MASTER
INTERNATIONAL FRANCHISE, LLC

417 MINUET LANE, SUITE G
CHARLOTTE, NC 28217-2702

SCHEMATIC SITE PLAN

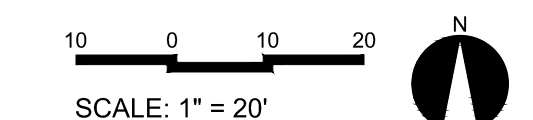


PROJECT #: 588-002
DRAWN BY: THH

AUGUST 14, 2017

REVISIONS:


1. 08.14.17 - PER STAFF COMMENT

RZ 1.0

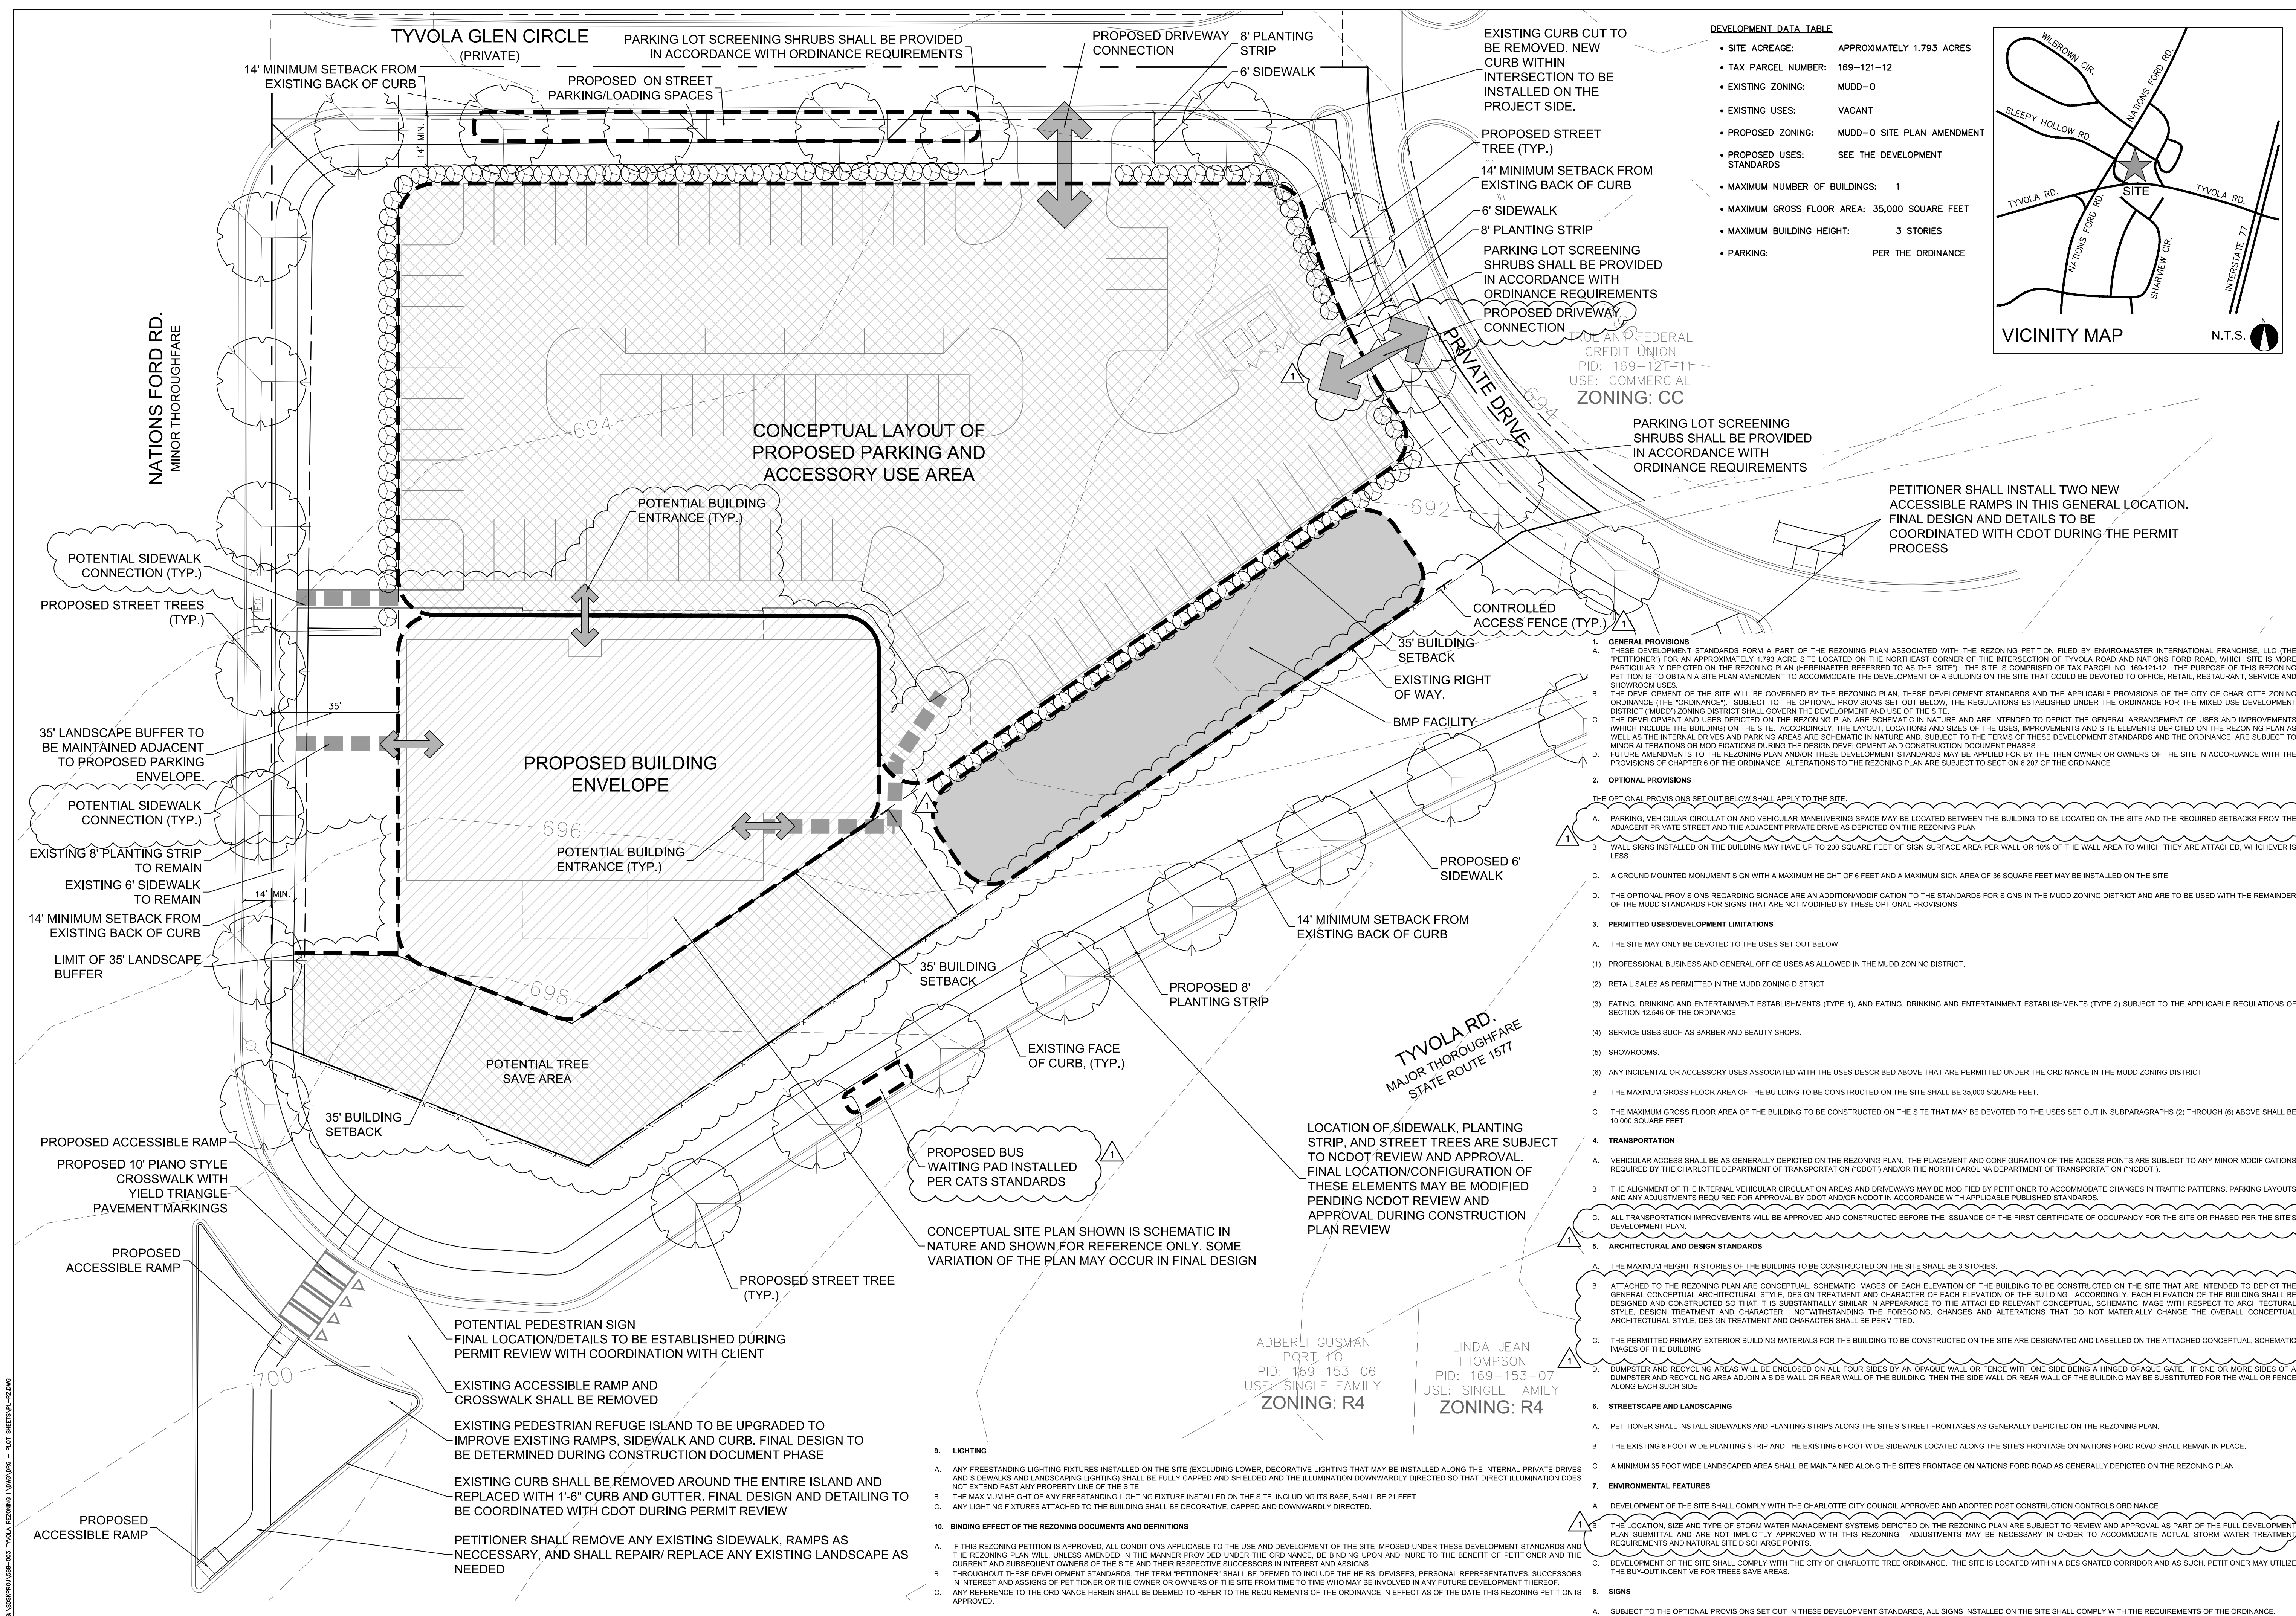



1. BUILDING PERSPECTIVE

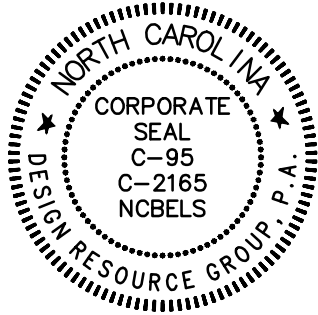

REZONING PETITION
FOR PUBLIC HEARING:
2017-109

REZONING PLANS

TYVOLA CROSSING
CHARLOTTE, NORTH CAROLINA
HAWTHORN HOLDING GROUP
P.O. BOX 958
DAVIDSON, NC 28036

BUILDING
ELEVATIONS

SCALE: N.T.S.

PROJECT #: 588-002
DRAWN BY: THH

AUGUST 14, 2017


REVISIONS:
08.14.17 - PER STAFF COMMENT



1. FRONT ELEVATION




2. REAR ELEVATION

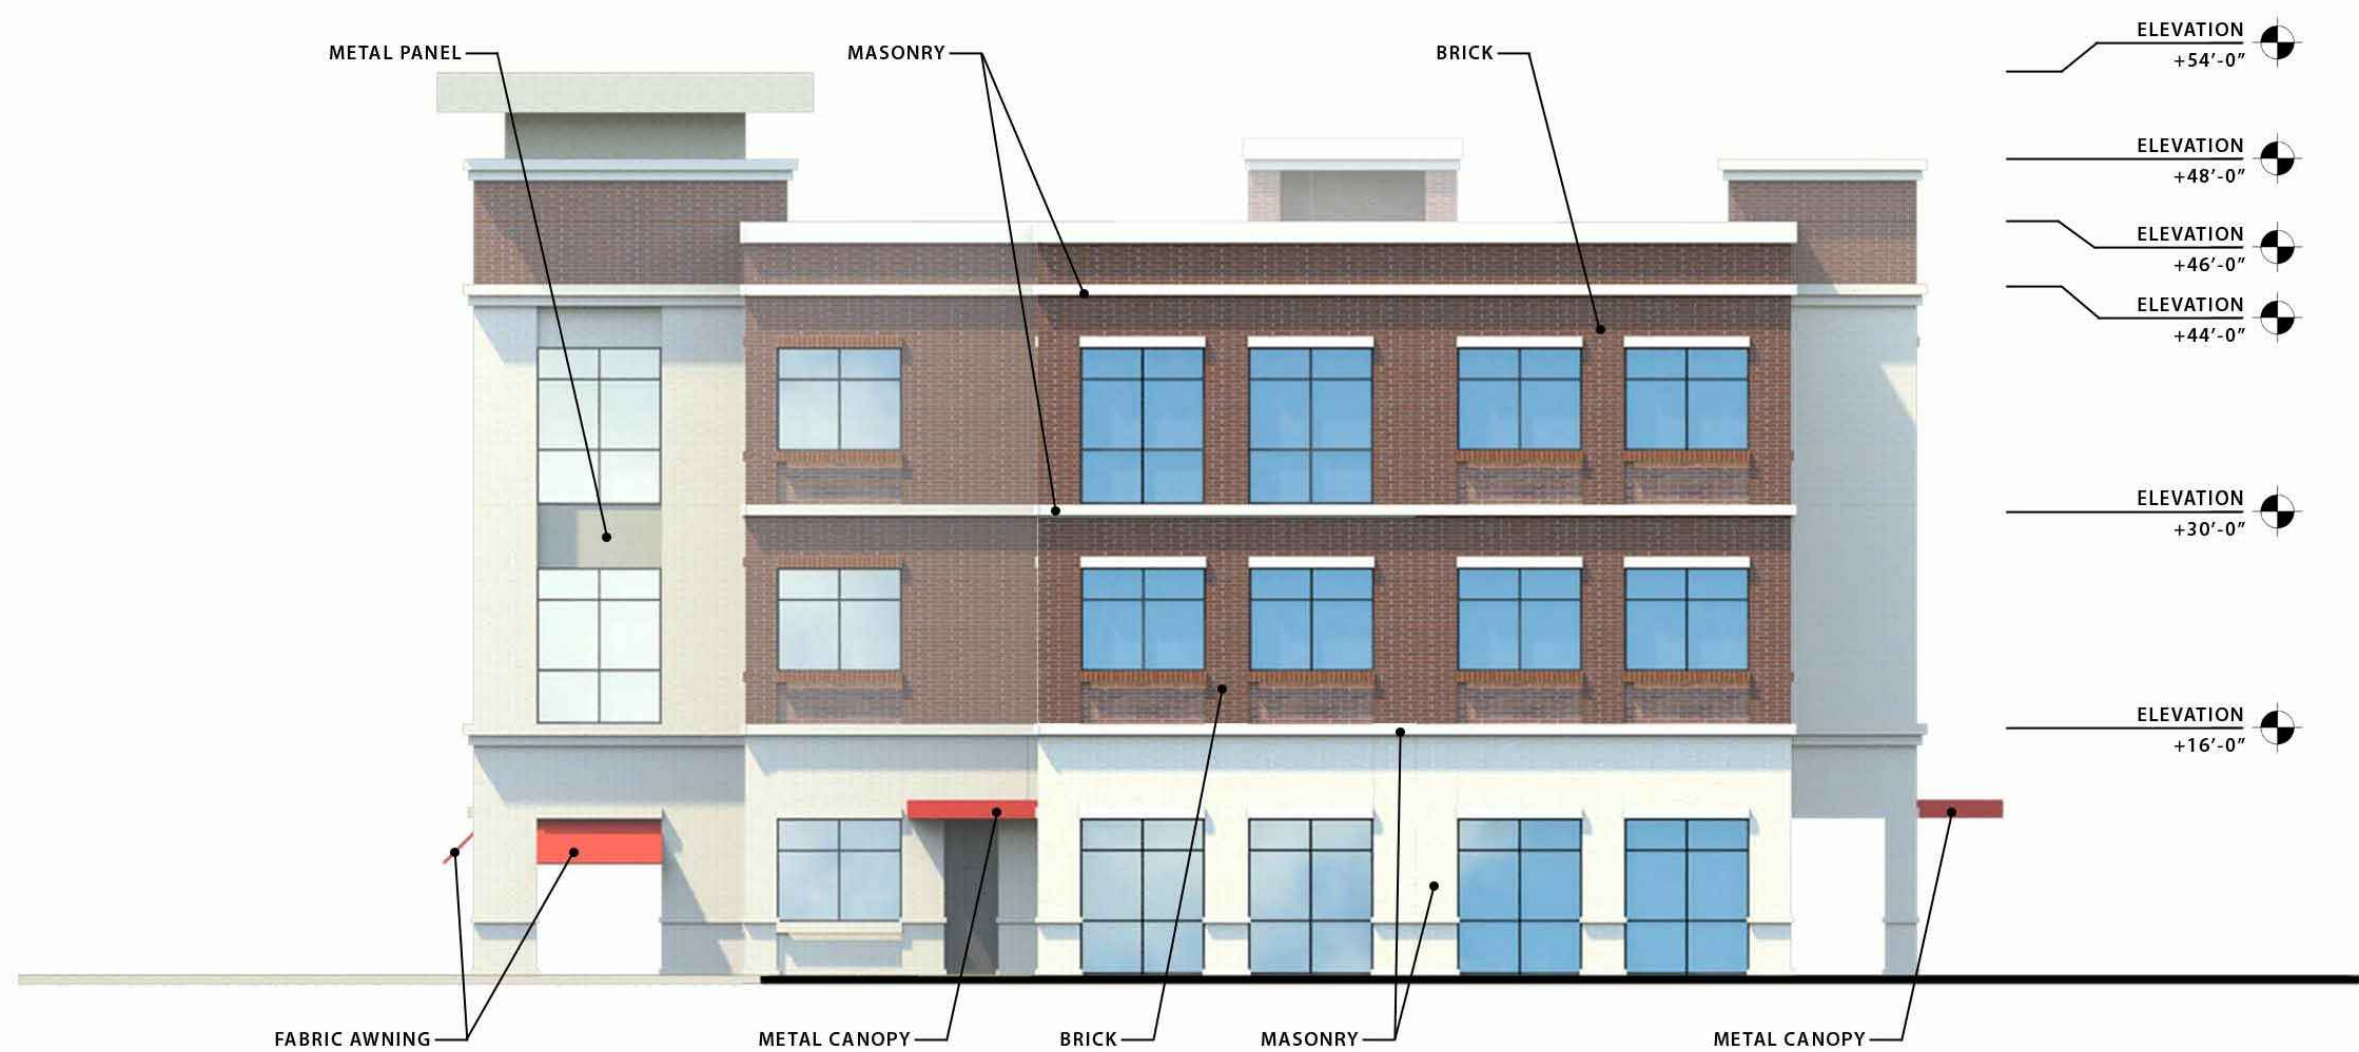

3. LEFT ELEVATION



4. RIGHT ELEVATION

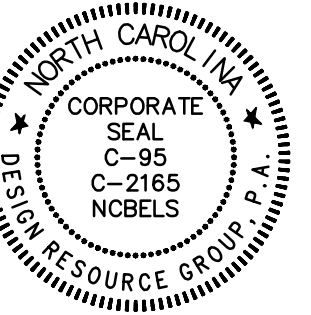

REZONING PETITION
FOR PUBLIC HEARING:
2017-109

REZONING PLANS

TYVOLA CROSSING
CHARLOTTE, NORTH CAROLINA
HAWTHORN HOLDING GROUP
P.O. BOX 958
DAVIDSON, NC 28036

**BUILDING
ELEVATIONS**

SCALE: N.T.S.

PROJECT #: 588-002
DRAWN BY: THH

AUGUST 14, 2017

REVISIONS:
08.14.17 - PER STAFF COMMENT