


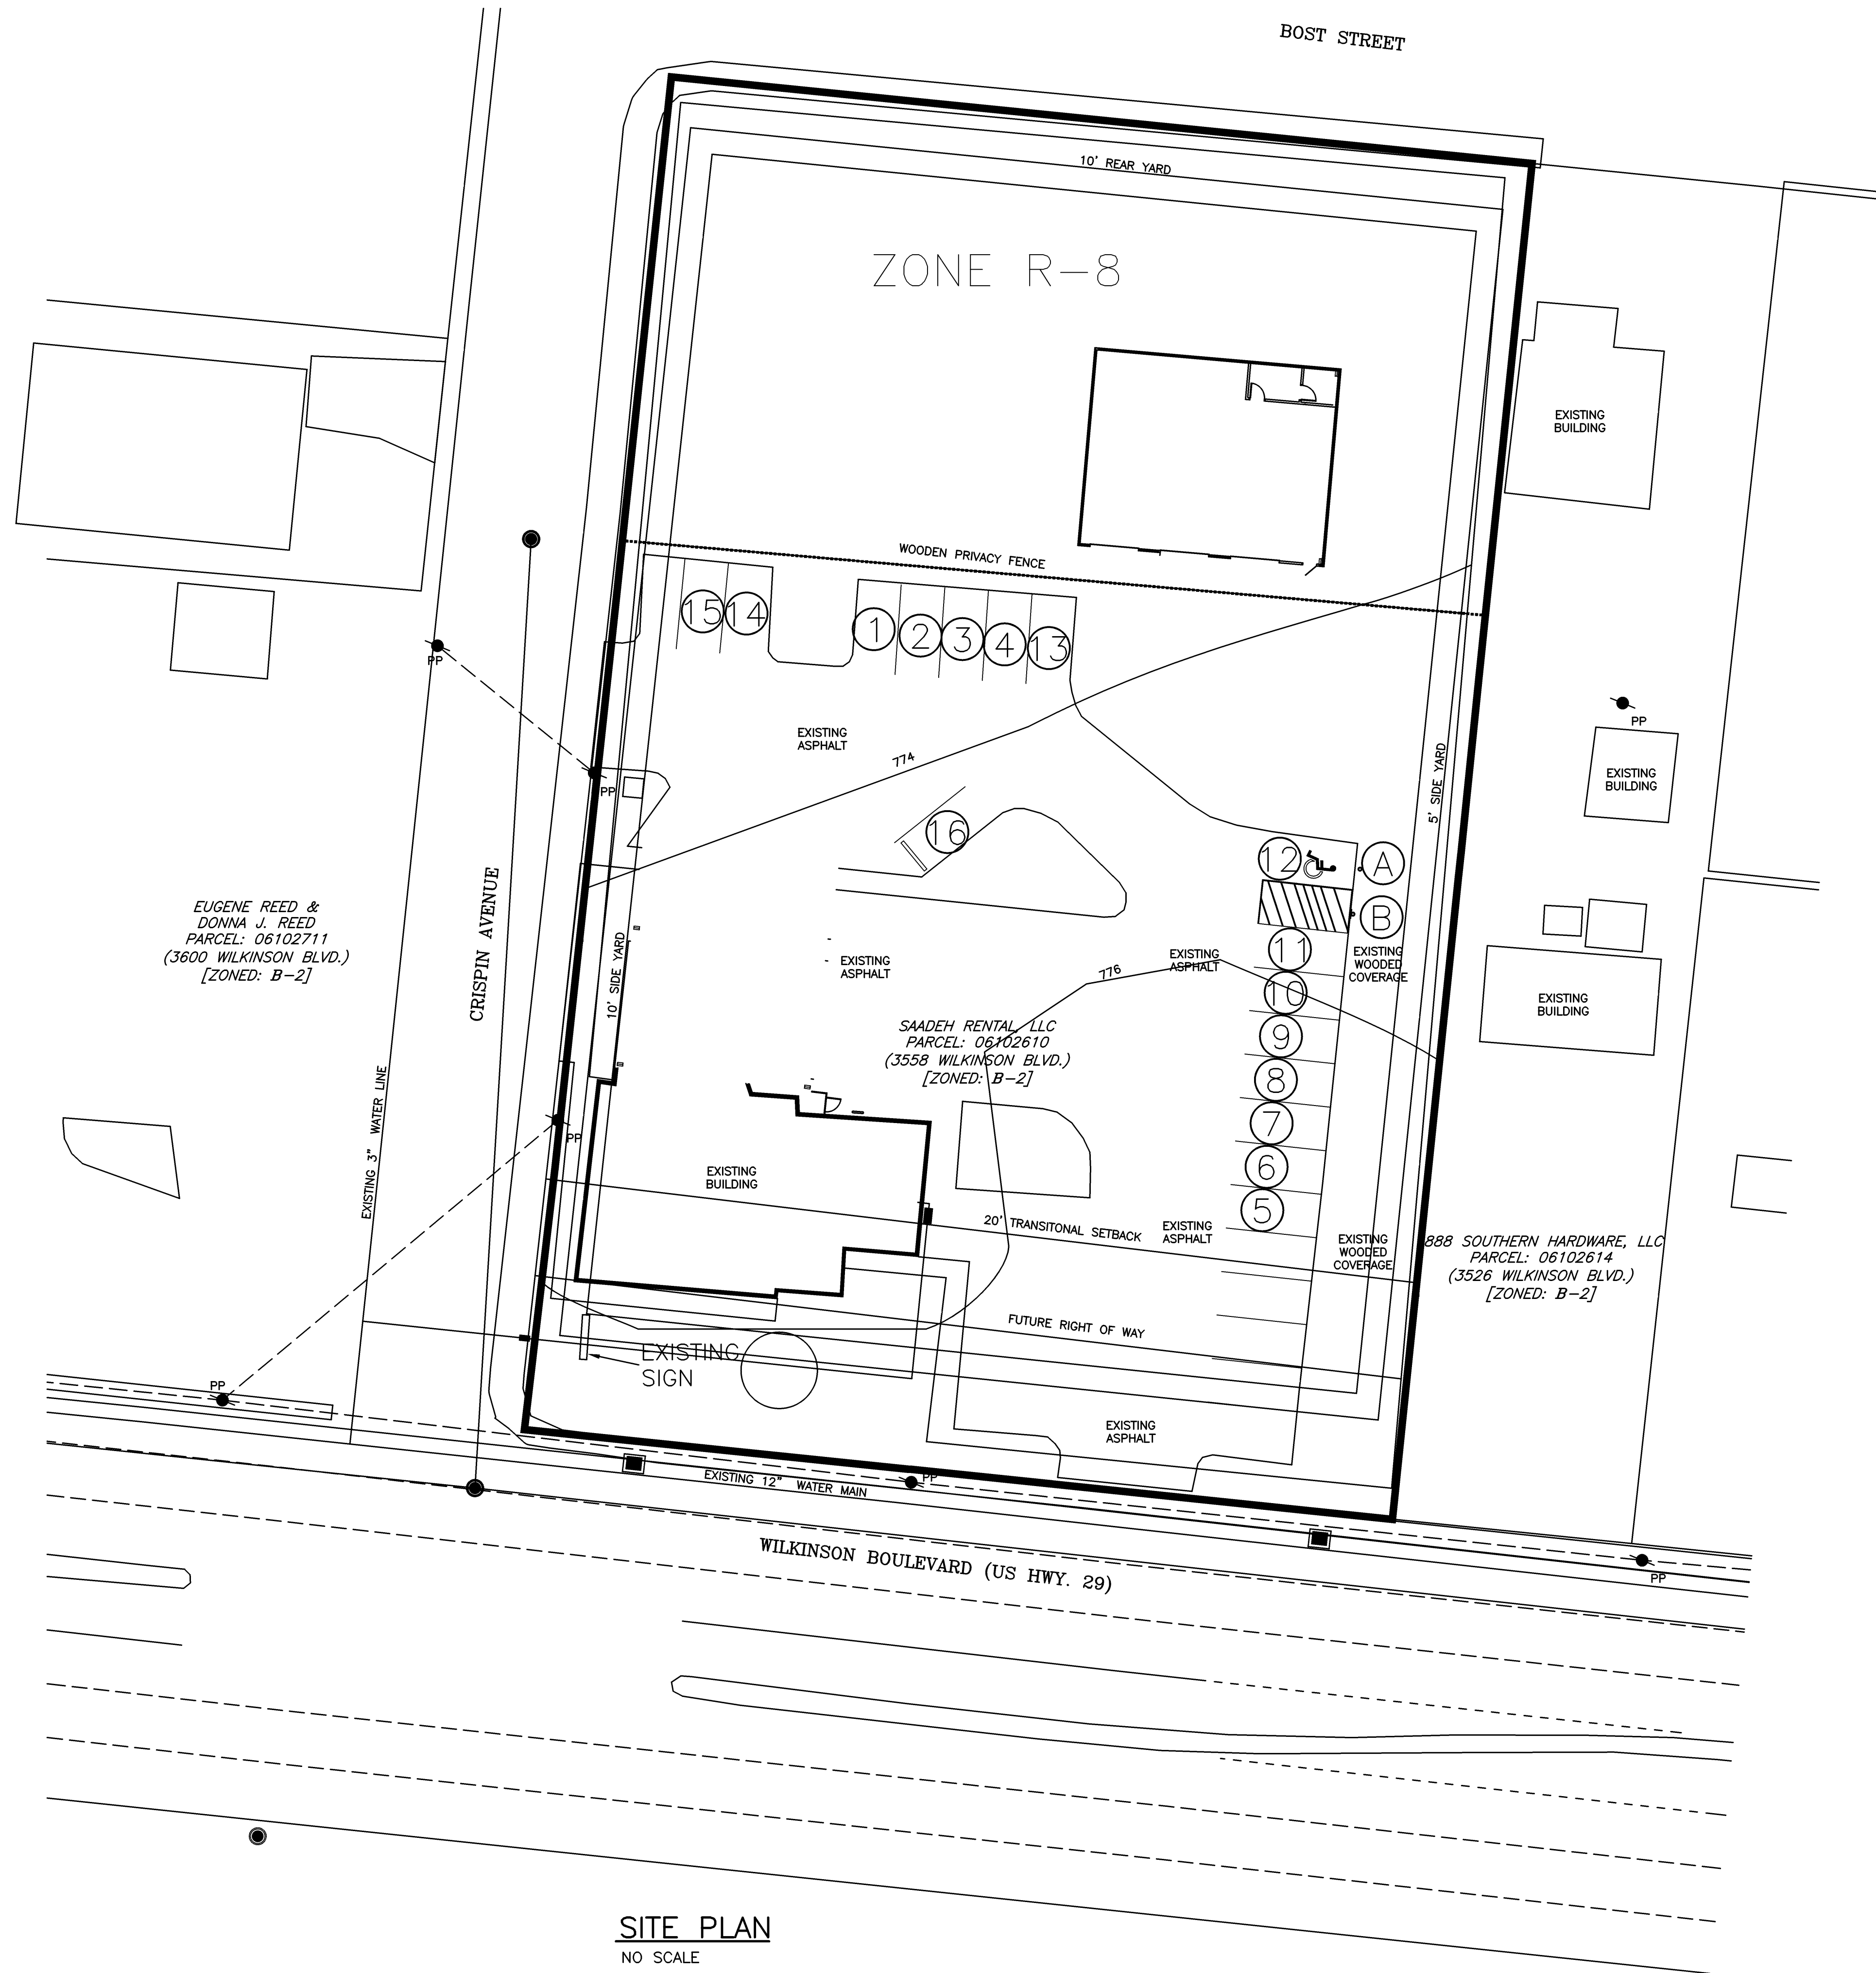

EUGENE REED &
DONNA J. REED
PARCEL: 06102711
(3600 WILKINSON BLVD.)
[ZONED: B-2]

SAADEH RENTAL, LLC
PARCEL: 06102610
(3558 WILKINSON BLVD.)
[ZONED: B-2]

888 SOUTHERN HARDWARE, LLC
PARCEL: 06102614
(3526 WILKINSON BLVD.)
[ZONED: B-2]

SITE PLAN
NO SCALE

BENSON DESIGN GROUP

TURNKEY DESIGN-COMMERCIAL
RETAIL, RESIDENTIAL & INDUSTRIAL
CHARLOTTE, N.C.
T: 704.578.8688

M S W

MARK S. WARREN
P.O. BOX 77152
CHARLOTTE, NC 28271
704-844-0134
704-844-0135 (FAX)
704-560-9013 (CELL)
CROCKFORD123@WINDSTREAM.NET

WILKINSON BLVD AUTO
3558 WILKINSON BLVD
Charlotte, North Carolina 28208
NEW CONSTRUCTION

DRAWING ISSUED FOR:
FOR ZONING

REVISIONS:
9/21/17
10/23/17

FILE NAME:
DATE: SEPT 29, 2017
PROJECT NUMBER:

SHEET TITLE: **SITE WORK**

SHEET:

C-1