



Bloc Design
 2923 S. Tryon Street, Suite 320
 Charlotte, NC 28203
 phone: 704-940-2883
 www.bloc-nc.com

landscape architecture | planning | civil engineering

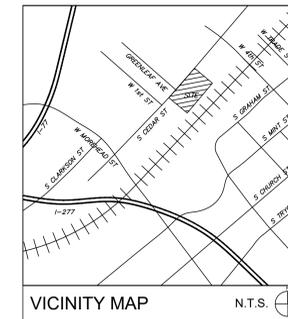


VICINITY MAP N.T.S.
 SURVEY DISCLAIMER
 TOPOGRAPHIC SURVEY DATED JANUARY 23, 2019 PROVIDED BY
 CAROLINA SURVEYORS, PLLC, P.O. BOX 207 PINEVILLE, N.C. 28134-0207
 704.889.7601.

NOTE: THE DESCRIPTION OF THE BUILDING SIGNAGE, DETACHED SIGNAGE, MONUMENT SIGNAGE, AND PRACTICE FIELD FENCE SIGNAGE ARE SET FORTH IN THE DEVELOPMENT STANDARDS PORTION OF THE REZONING PLAN ON SHEET RZ-4

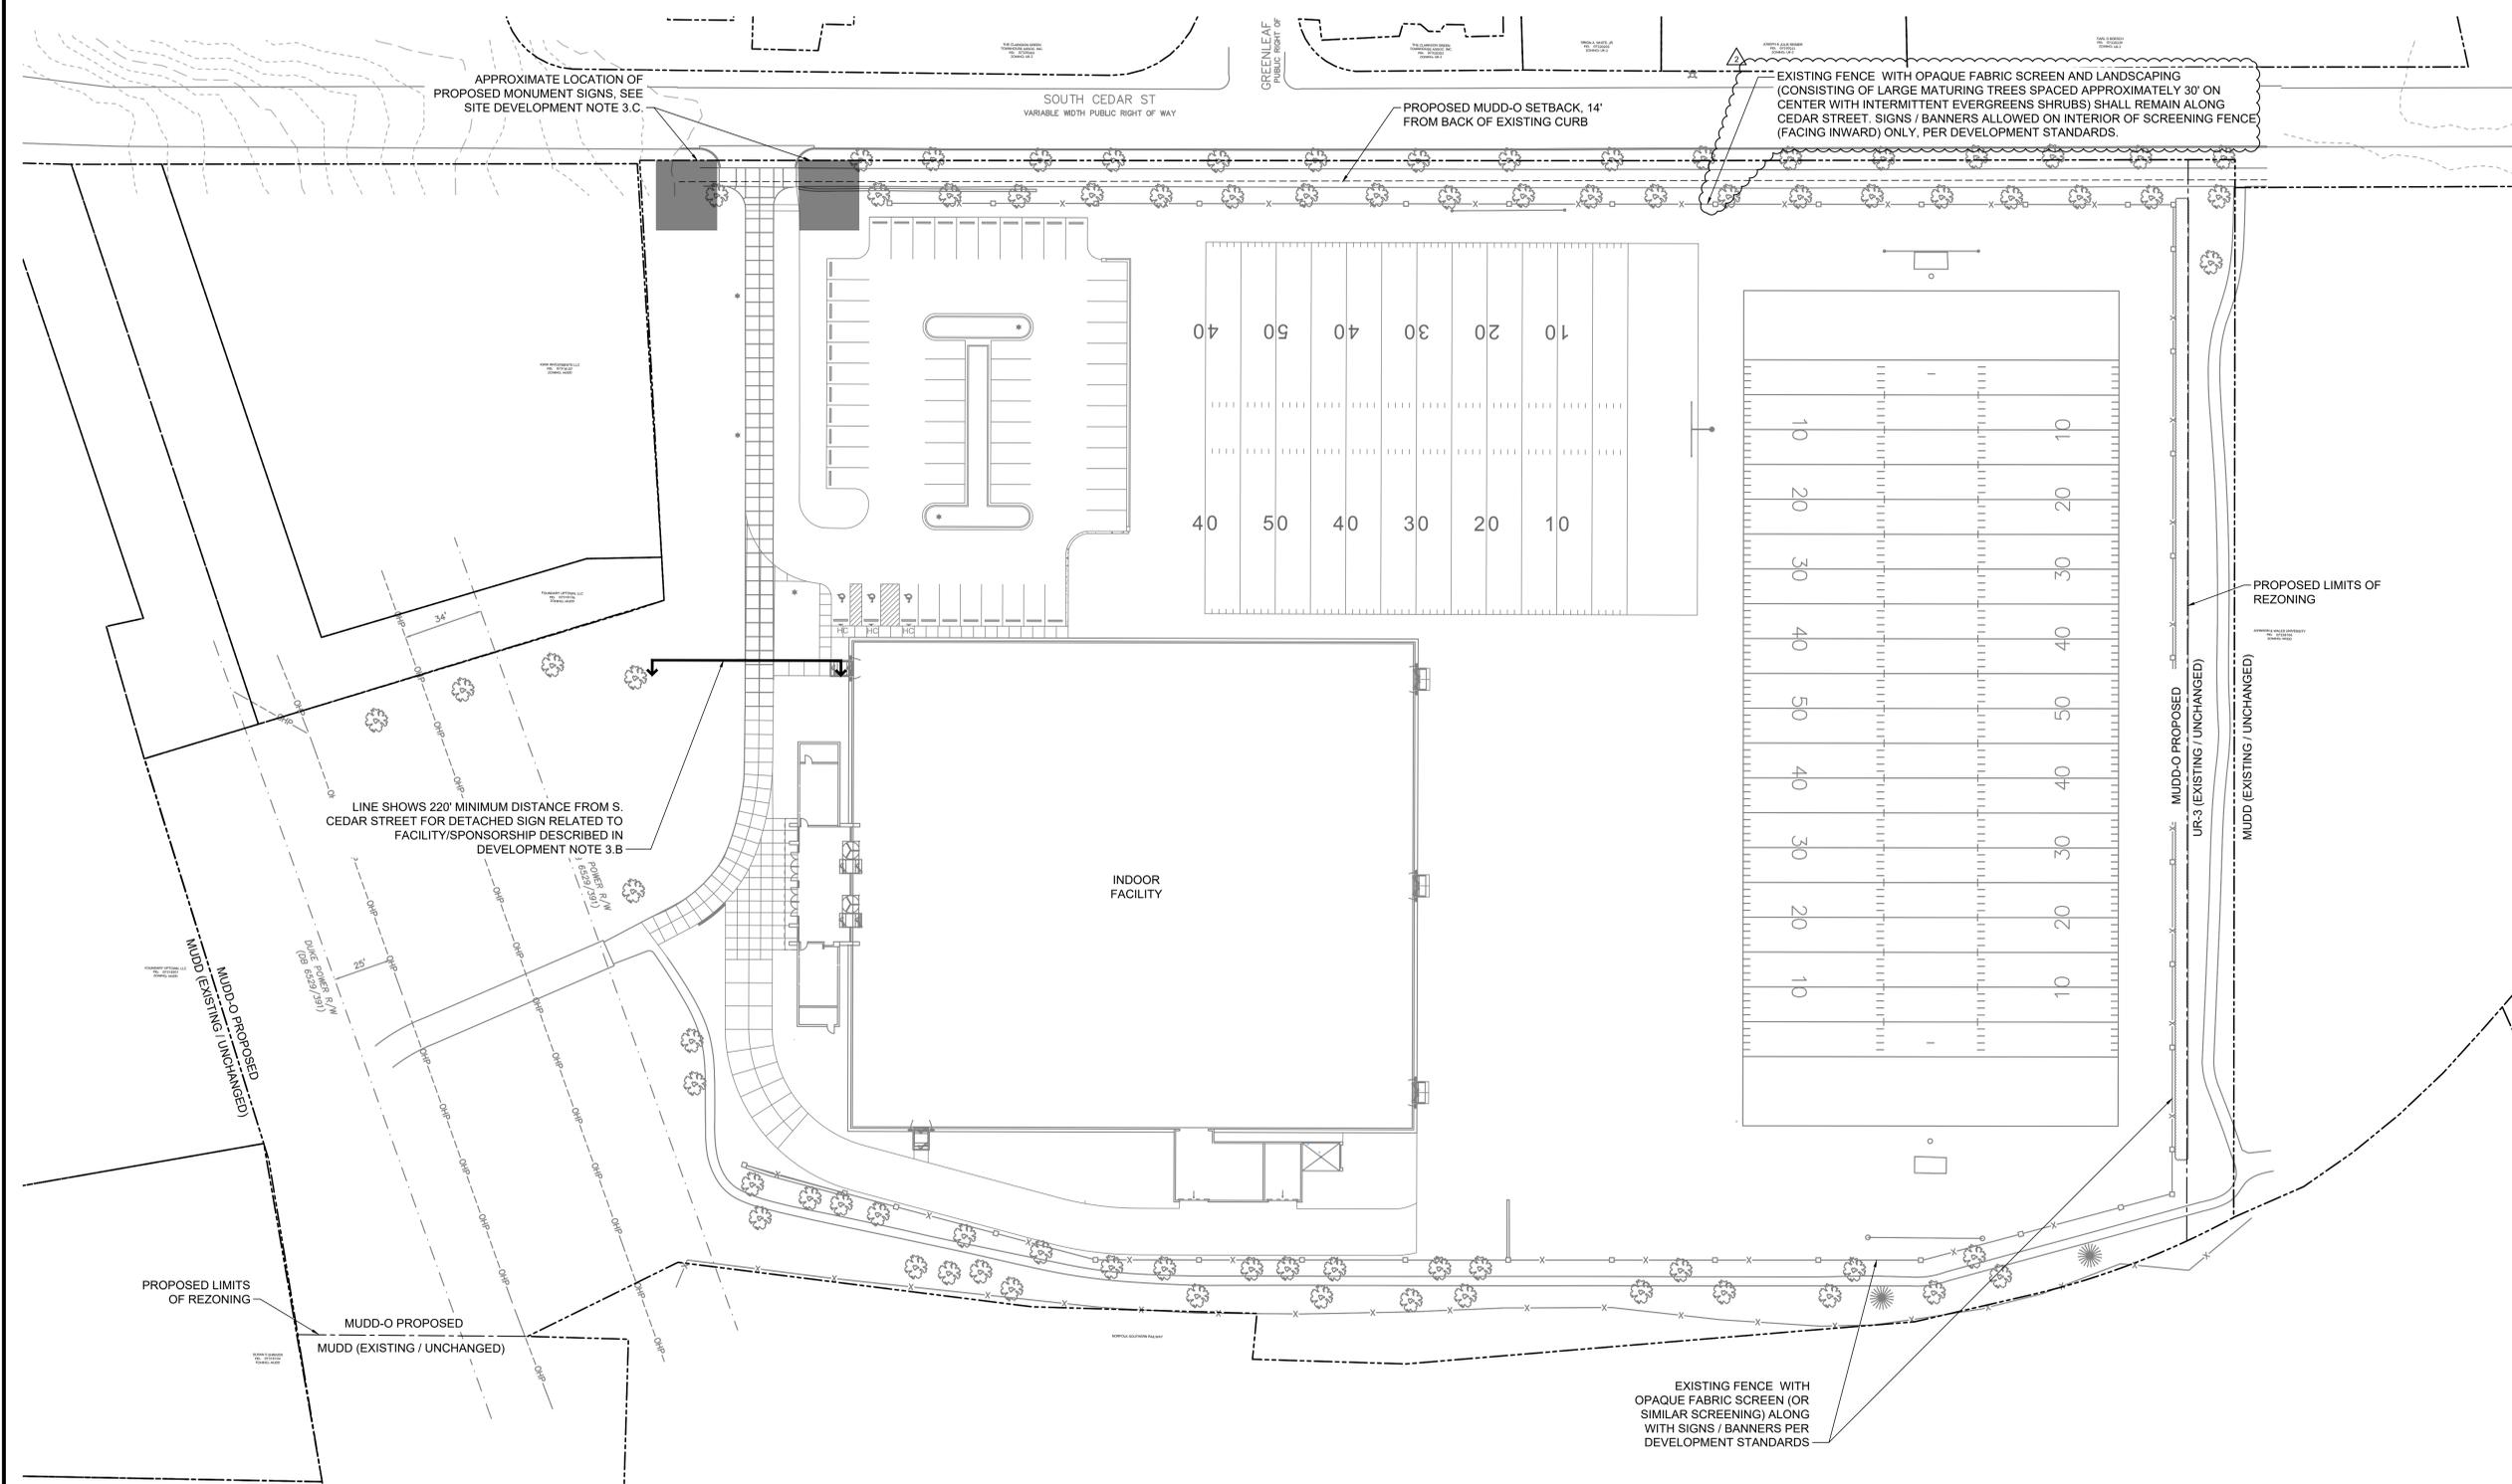


NO.	DATE	DESCRIPTION
1	05/13/19	REVISED REZONING SUBMITTAL
2	06/24/19	REVISED REZONING SUBMITTAL

Disclaimer ©2019:
 Information contained in this document is the property of Bloc Design, PLLC, and the project client listed on this document.
 The reproduction, copying, and other use without written consent is prohibited and may be subject to legal action to the fullest extent possible.

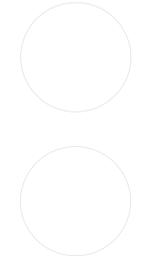

Carolina Panthers
 Practice / Training Facility Signage
 Charlotte, NC 28202

REZONING PETITION #:
 2019-044

 

DATE: 03/06/19 MPIC: WILL
 DRAWN BY: ASP CHECKED BY: WILL
 PROJECT NUMBER: 06631.02

SCALE: 1" = 30'
 TITLE:
 CONCEPTUAL SITE PLAN


SHEET NO.:
RZ-2.0



Illustrative/ Conceptual Rendering of Practice/ Training Facility Building

NOTE:
 * Descriptions of building signage, detached signage, and other signage are set forth in development standards.
 * These conceptual renderings of practice/training facility building may undergo minor changes that do not change the overall design intent associated with this unique structure.

VIEW ONE
 INDOOR PRACTICE FACILITY | MAY 7, 2019

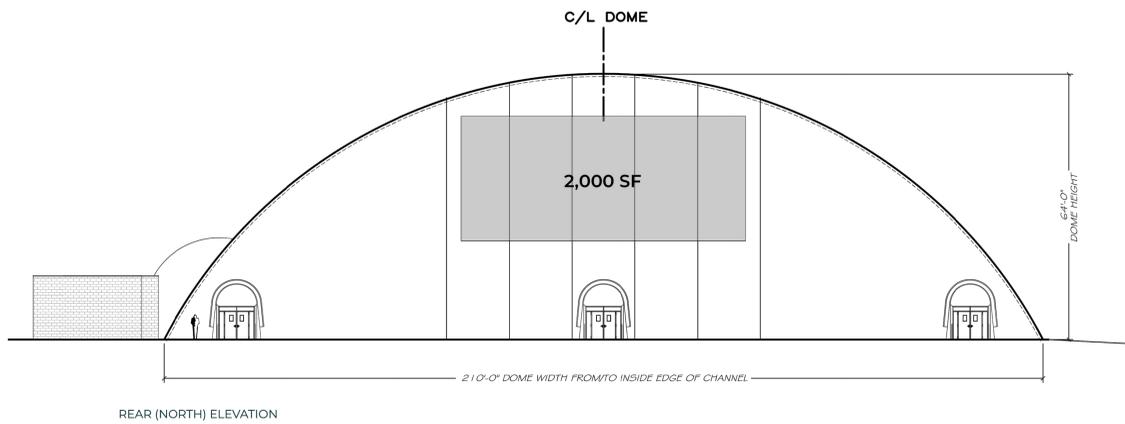

REAR (NORTH) ELEVATION

SIGNAGE ELEVATION
 INDOOR PRACTICE FACILITY | MAY 7, 2019

RENDERINGS PROVIDED BY WAGNER MURRAY ARCHITECTS, 801 S CEDAR ST, CHARLOTTE, NC 28202



Illustrative/ Conceptual Rendering of Practice/ Training Facility Building

NOTE:
 * Descriptions of building signage, detached signage, and other signage are set forth in development standards.
 * These conceptual renderings of practice/training facility building may undergo minor changes that do not change the overall design intent associated with this unique structure.

VIEW TWO
 INDOOR PRACTICE FACILITY | MAY 7, 2019

RENDERING NOTES:

1. ATTACHED IMAGES ARE CONCEPTUAL RENDERINGS OF PRACTICE / TRAINING FACILITY BUILDING
2. THESE CONCEPTUAL RENDERINGS OF PRACTICE/TRAINING FACILITY BUILDINGS MAY UNDERGO MINOR CHANGES THAT DO NOT CHANGE THE OVERALL DESIGN INTENT ASSOCIATED WITH THIS UNIQUE STRUCTURE
3. NOTE THAT THE DESCRIPTION OF THE BUILDING SIGNAGE, DETACHED SIGNAGE, MONUMENT SIGNAGE, AND PRACTICE FIELD FENCE SIGNAGE ARE SET FORTH IN THE DEVELOPMENT STANDARDS PORTION OF THE REZONING PLAN ON SHEET RZ-4



Bloc Design
 2923 S. Tryon Street, Suite 320
 Charlotte, NC 28203
 phone: 704-940-2883
 www.bloc-nc.com

landscape architecture | planning | civil engineering

REVISIONS

NO.	DATE	DESCRIPTION
1	05/13/19	REVISED REZONING SUBMITTAL
2	06/24/19	REVISED REZONING SUBMITTAL

Disclaimer ©2019:
 Information contained in this document is the property of Bloc Design, PLLC, and the project client listed on this document.
 The reproduction, copying, and other use without written consent is prohibited and may be subject to legal action to the fullest extent possible.

stamp / seal:



Carolina Panthers
 Practice / Training Facility Signage
 Charlotte, NC 28202

REZONING PETITION #:
 2019-044

DATE: 03/06/19	MPIC: WLL
DRAWN BY: ASP	CHECKED BY: WLL
PROJECT NUMBER: 00631.02	
SCALE:	
TITLE: CONCEPTUAL RENDERINGS	

SHEET NO:
RZ-3.0

