

**EXISTING** CONDITIONS PLAN

CORPORATE CERTIFICATIONS
NC PE : C-2930 NC LA : C-253
SC ENG : NO. 3599 SC LA : NO. 211

Project Manager:

04/16/19

SCJ


LHC

Project Number:

Sheet Number:

RZ-1

SHEET#1 OF 2

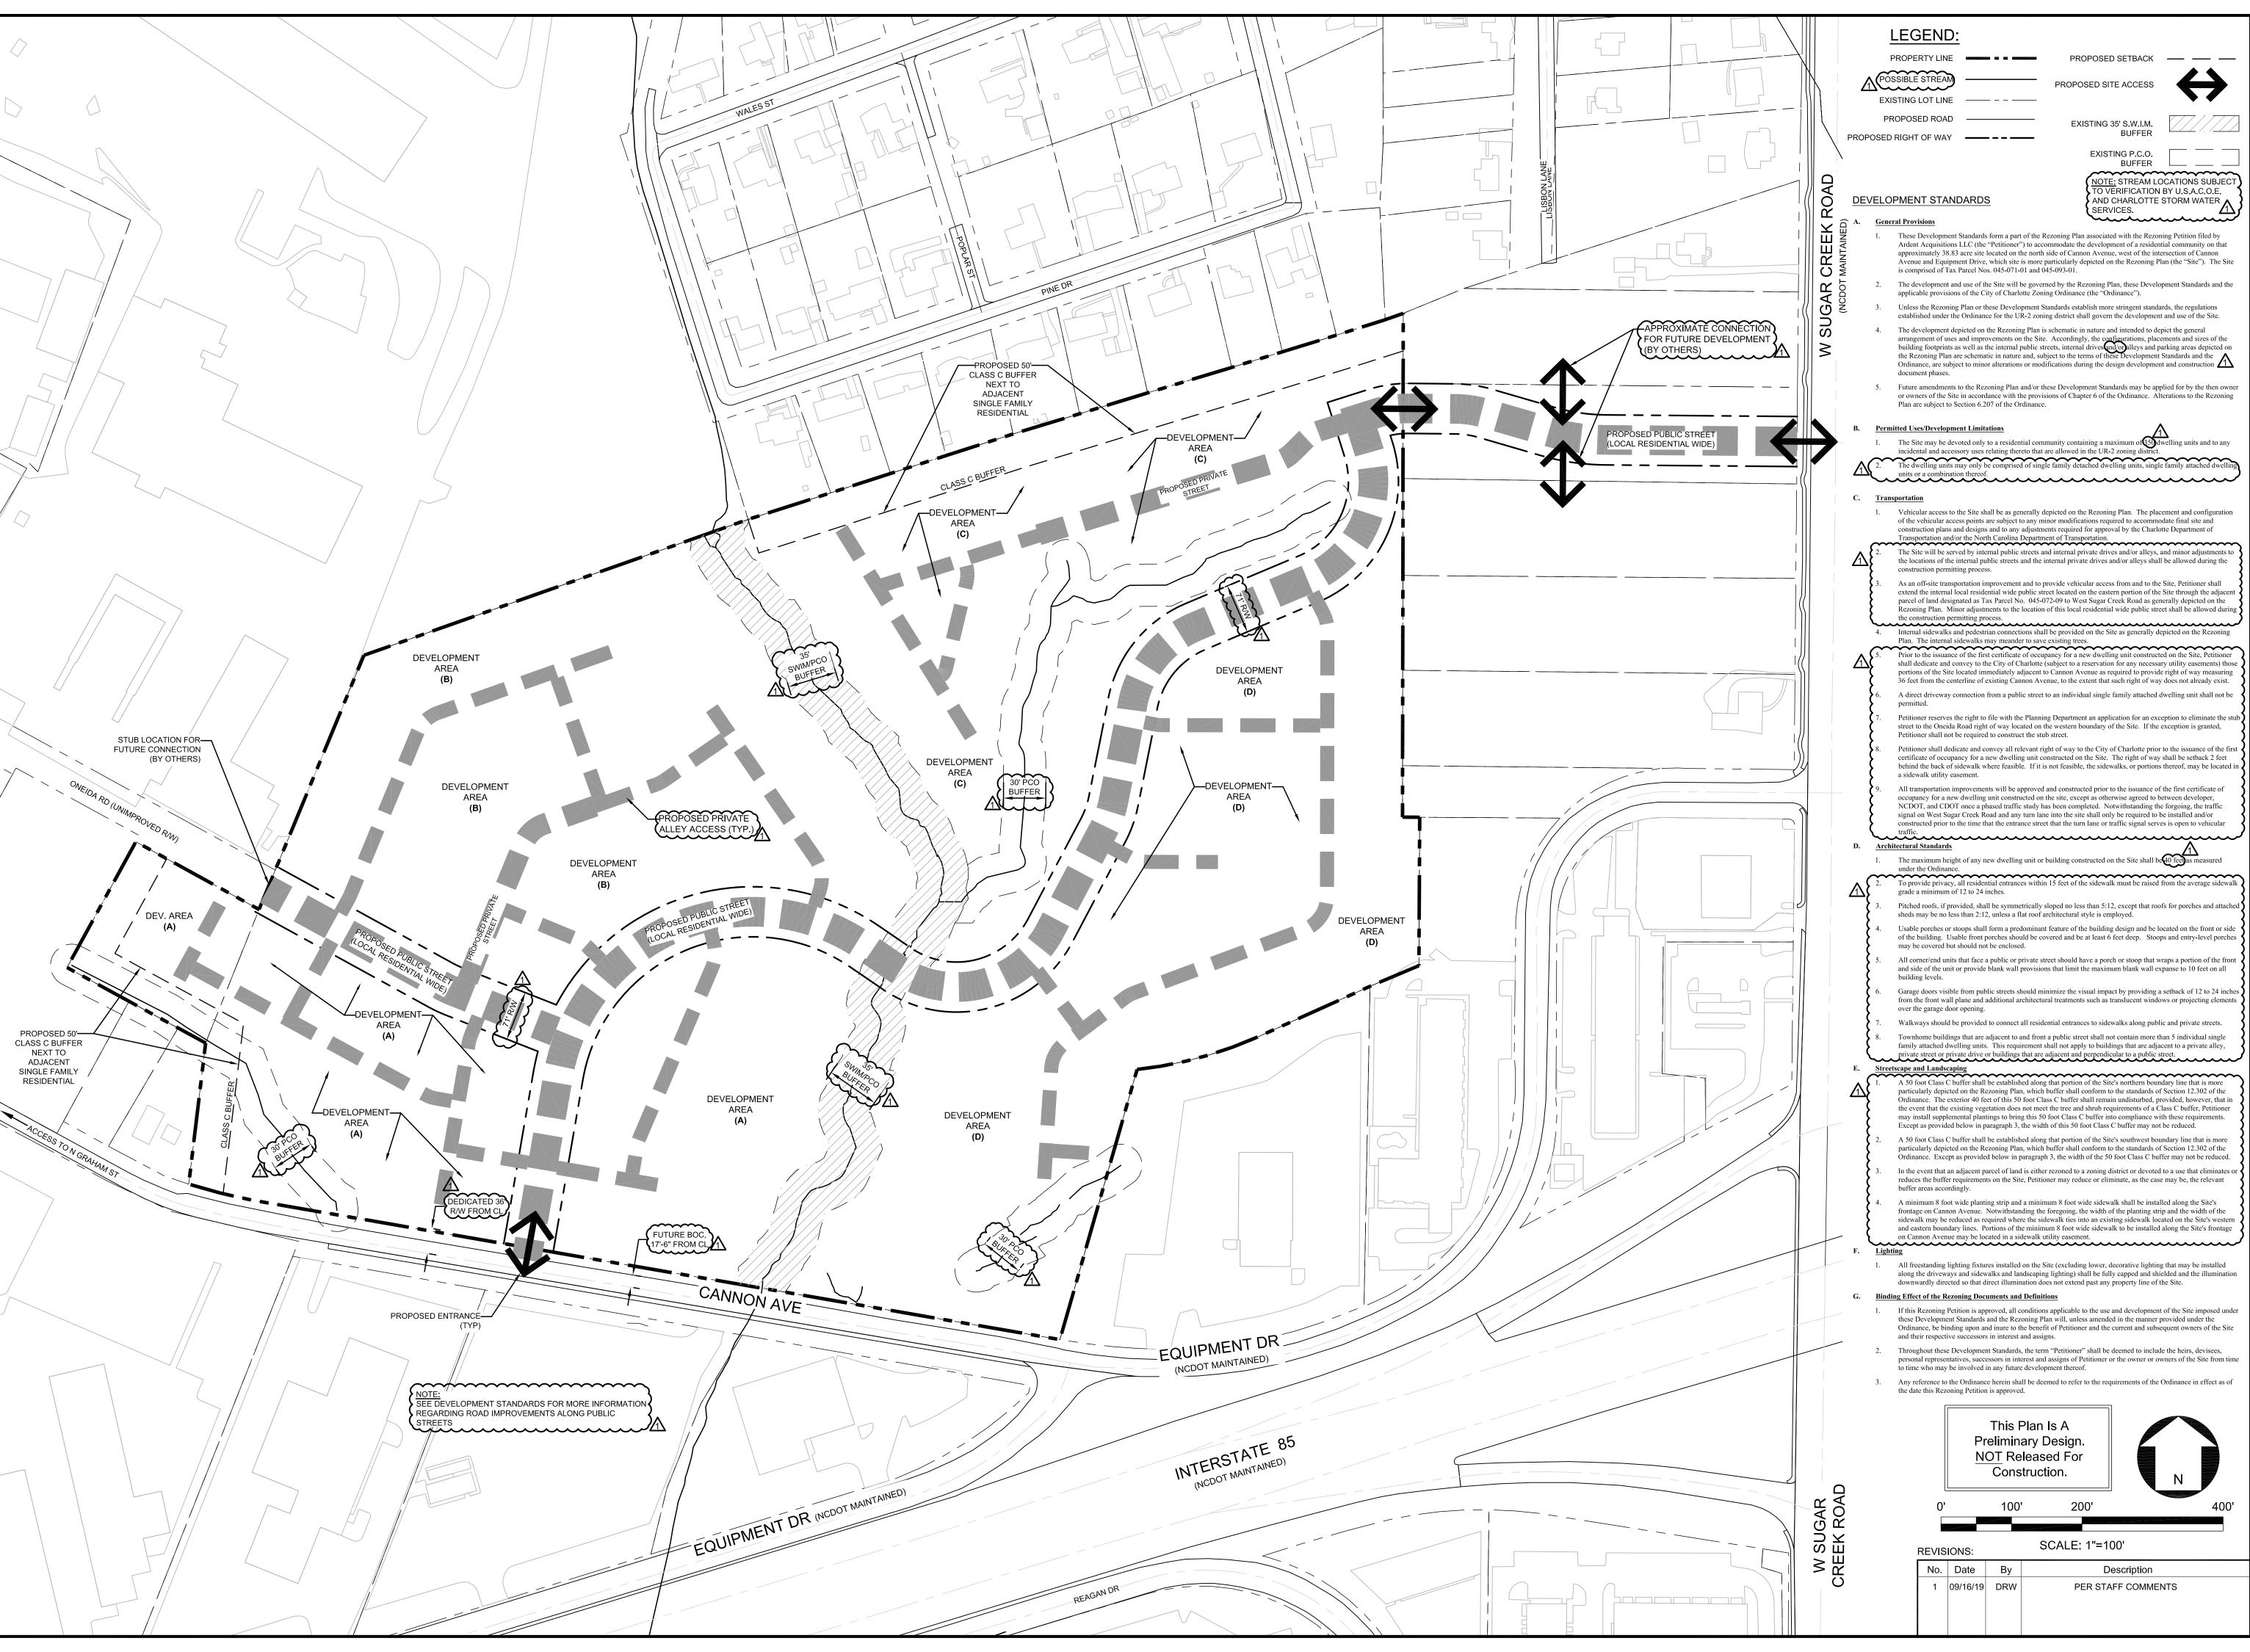

REZONING SITE PLAN

CORPORATE CERTIFICATIONS SC ENG: NO. 3599 SC LA: NO. 211

Project Manager:

Drawn By:

Date:

Checked By:

MDL 4/16/19

LHC

Project Number:

Sheet Number:

SHEET#2 OF 2

RZ-2