



CHARLOTTE HISTORIC DISTRICT COMMISSION

CERTIFICATE OF APPROPRIATENESS

CERTIFICATE NUMBER: HDCADMRM-2019-00699

DATE: 18 November 2019

ADDRESS OF PROPERTY: 325 W Kingston Ave

TAX PARCEL NUMBER: 11907918

HISTORIC DISTRICT: Wilmore

OWNER(S): Daniel G Burdi

DETAILS OF APPROVED PROJECT: Tree Replanting. This project is tree replanting to replace two unhealthy and hazardous trees per the Certified Arborist report. The two new trees will be selected from the approved plant species, large maturing canopy tree list as outlined in the Charlotte Land Development Standards Manual (CLDSM). The two replacement trees should be approximately 2"-3" caliper in size and planted during the next replanting season. See exhibit 'Site Plan – 2019'

1. Applicable Policy & Design Guidelines and Approval Authority – Projects Eligible for Administrative Approval, page 2.6: Landscape and Site Features.
2. The applicable Policy & Design Guidelines for Trees (page 8.5) have been met.

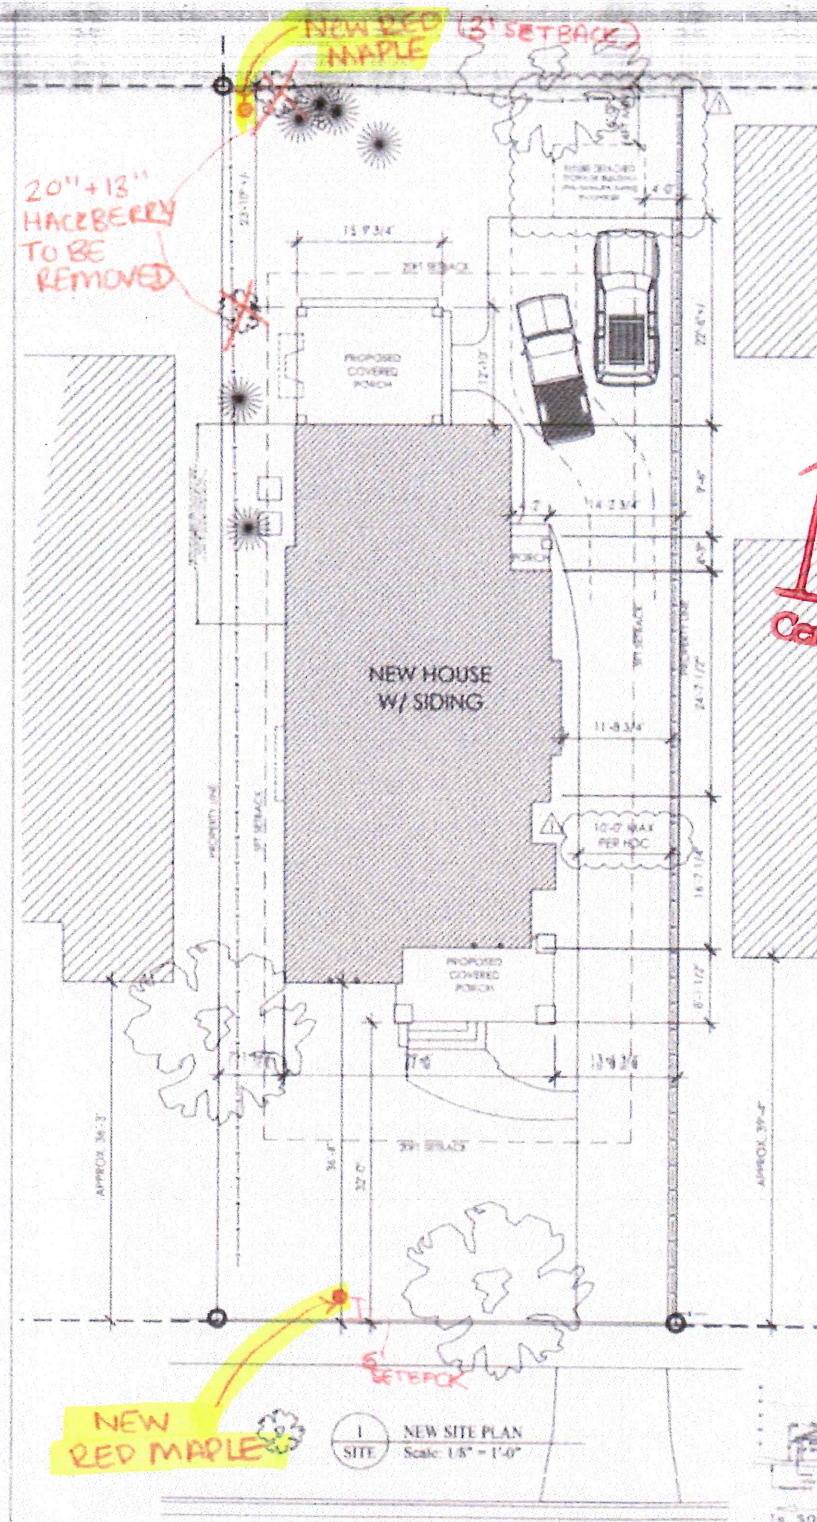
If changes to the approved plans are needed, please contact staff as soon as possible. Any deviation from the work/materials approved in this COA may result in 1.) a Notice of Violation and Stop Work Order, and 2.) required removal or replacement to bring the work into compliance with this COA and the Charlotte Historic District Design Guidelines

- This Certificate of Appropriateness (COA) indicates that this project proposal has been determined to comply with the standards and policies of the Charlotte Historic District Commission.
- Display the blue COA placard in a visible location along with any required permits.
- No other approvals are to be inferred.
- No demolition other than that specifically indicated on any attached plans is authorized under this approval.
- All work must be completed in accordance with all other applicable state and local codes.
- Any changes from or additions or deletions to the plans referenced herein will void this Certificate, and a new application must be filed with the Historic District Commission.

This Certificate is valid for a period of twelve (12) months from the date of issuance. Failure to obtain a building permit in that time will be considered as a failure to comply with the Certificate and the Certificate will become invalid. If a building permit is not required, then the approved work must be completed within twelve (12) months of the date of issuance of this Certificate. In either situation, the Certificate can be renewed for an additional twelve (12) months by Historic District Commission staff by written request within the first twelve (12) months from the date of issuance.



James Haden, Chairman


Staff



3'
CH

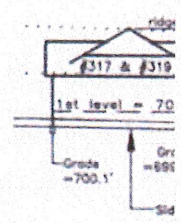APPROVED
Charlotte
Historic District
Commission
Certificate of Appropriateness
HDCADM/M
2019-00699
Site Plan
Nov 2019



1 SITE
NEW SITE PLAN
Scale: 1/8" = 1'-0"

1/2" = 10'