


REVISIONS:

Plan	02/13/14
Rev. 1	05/11/14

Hess Architecture P.A.
 Robert G. Hess, Architect
 1153 Hammond Drive
 Matthews, N.C. 28104
 (704) 516-4828



NoDa RESTAURANT PRELIMINARY
 for JOHN MEYER
 3219 NORTH DAVIDSON STREET CHARLOTTE, N.C. 28269
 Existing Site Survey - 3219 North Davidson Street

RE-ZONING-1
 ZONING PETITION #
 2014-039
 SHT. 1 OF 2

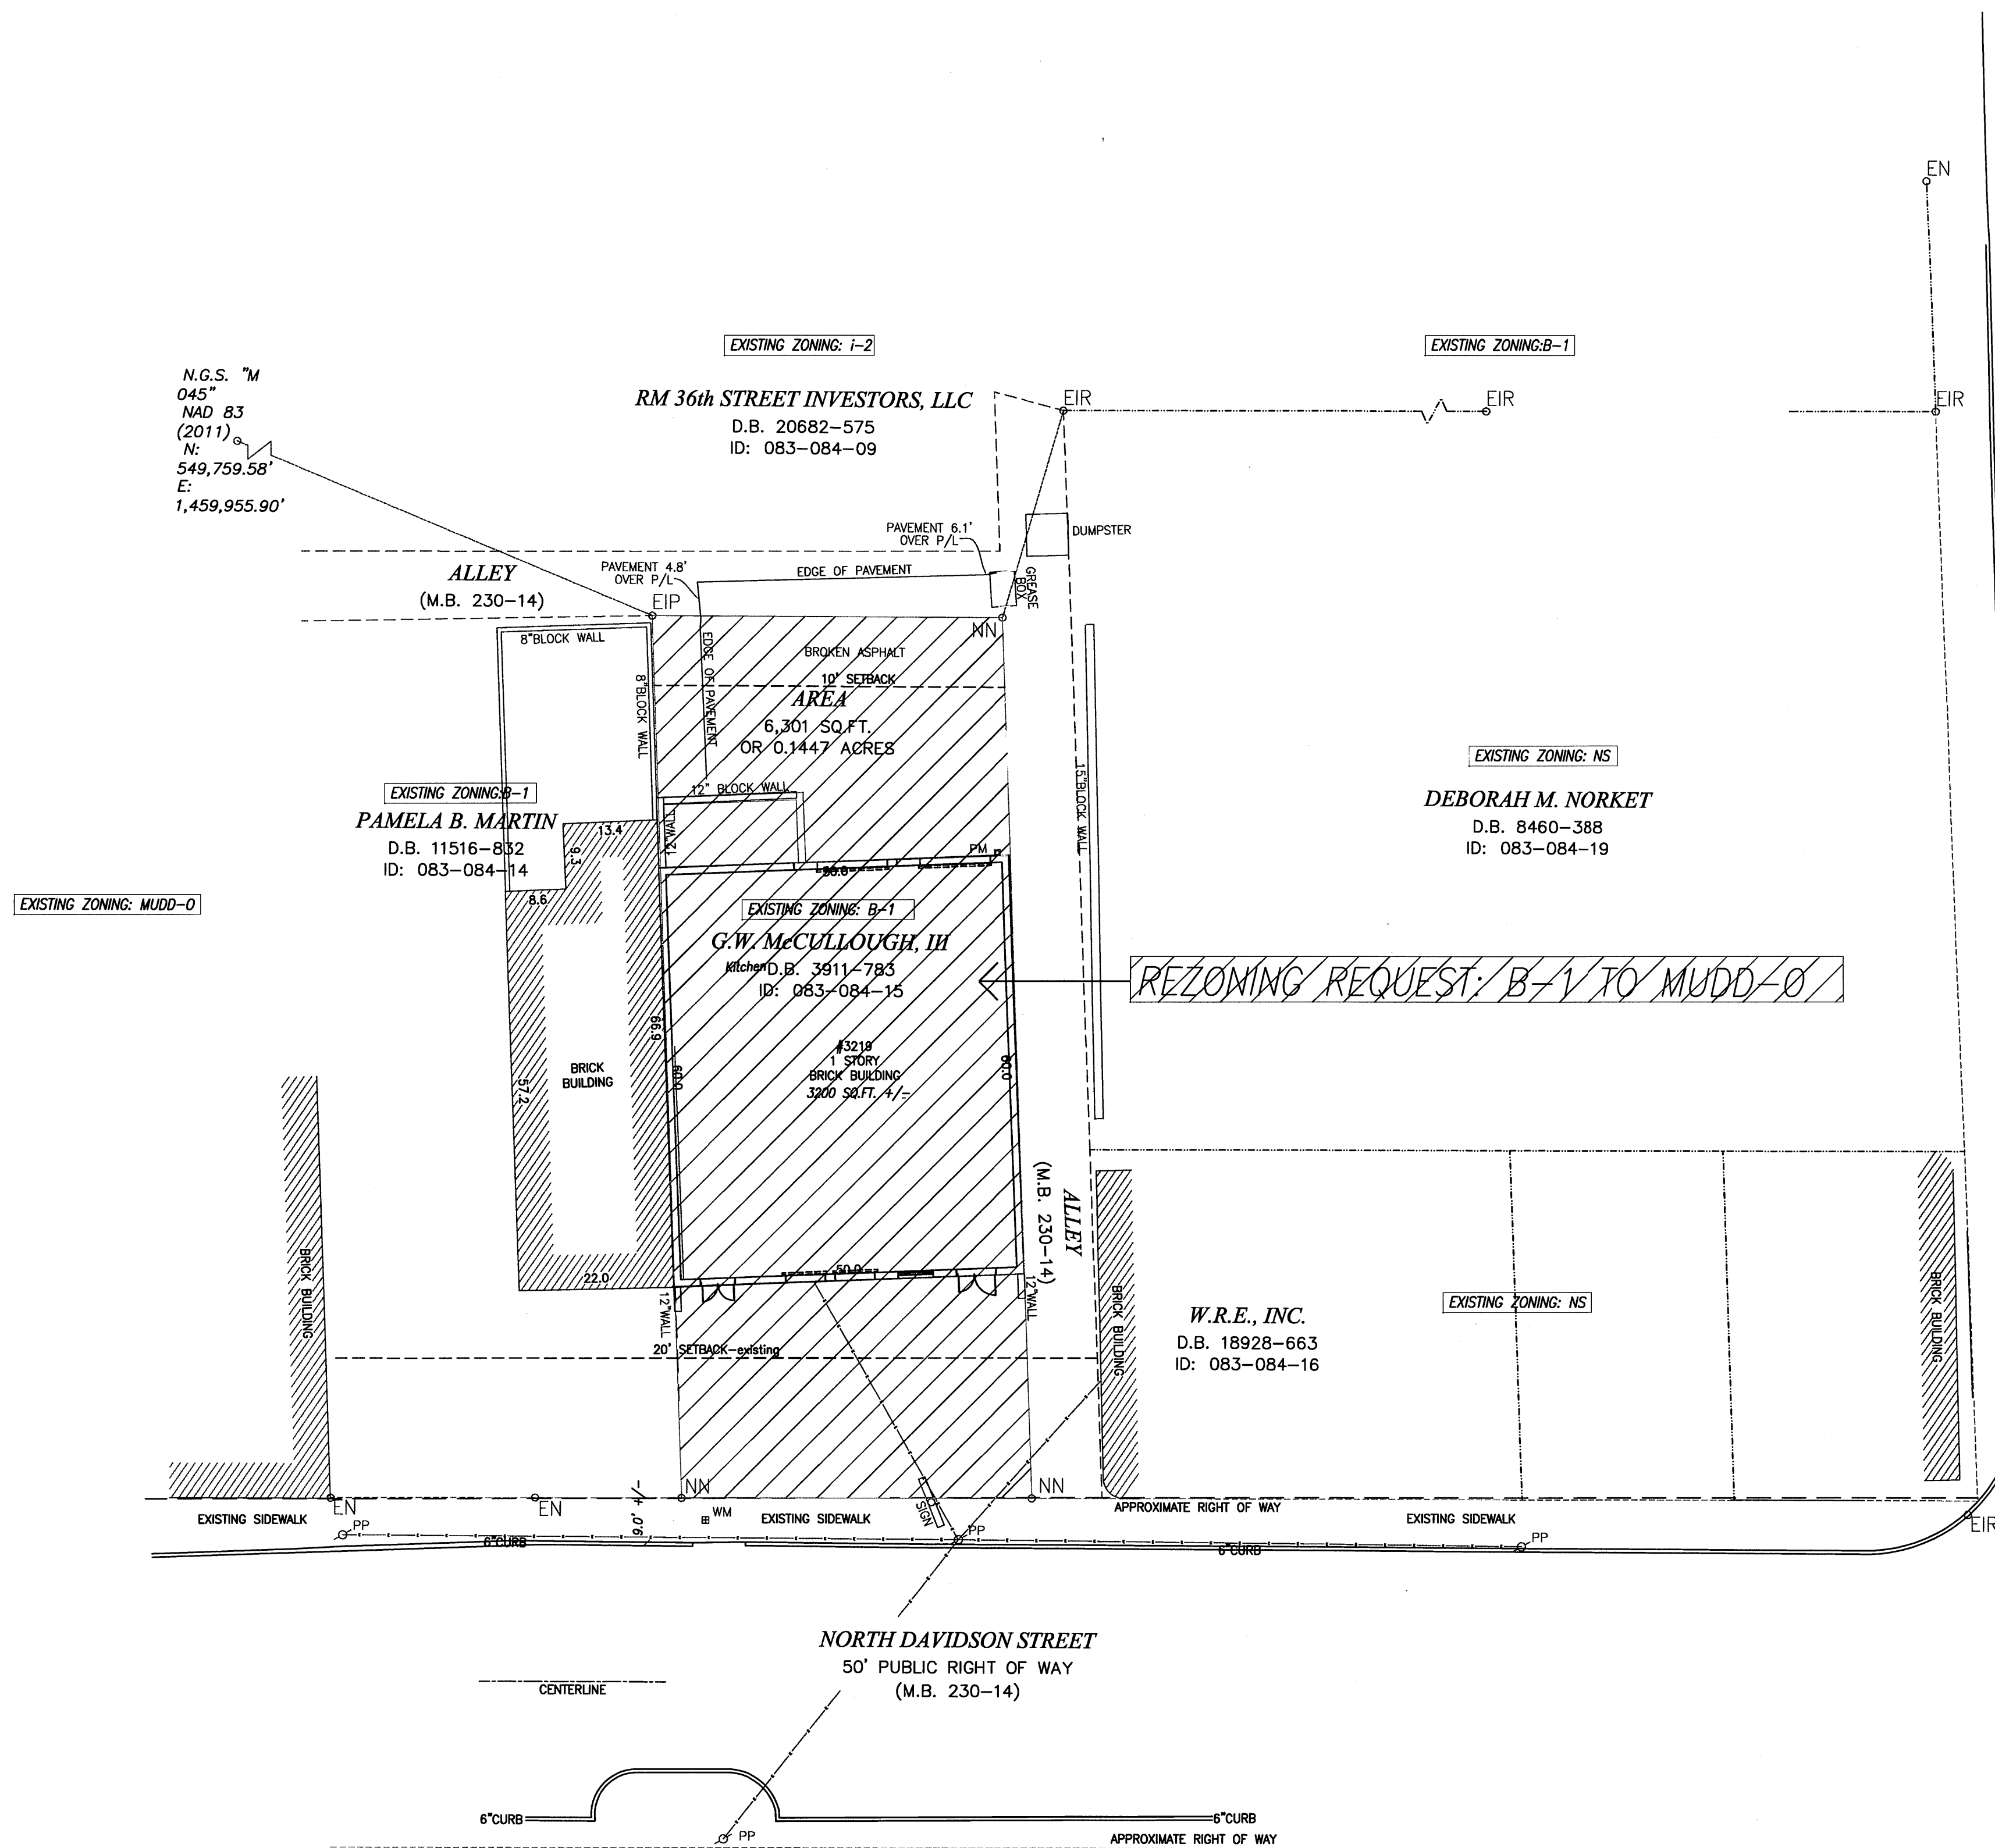

Existing Site Survey - 3219 North Davidson Street

1" = 16'-0"

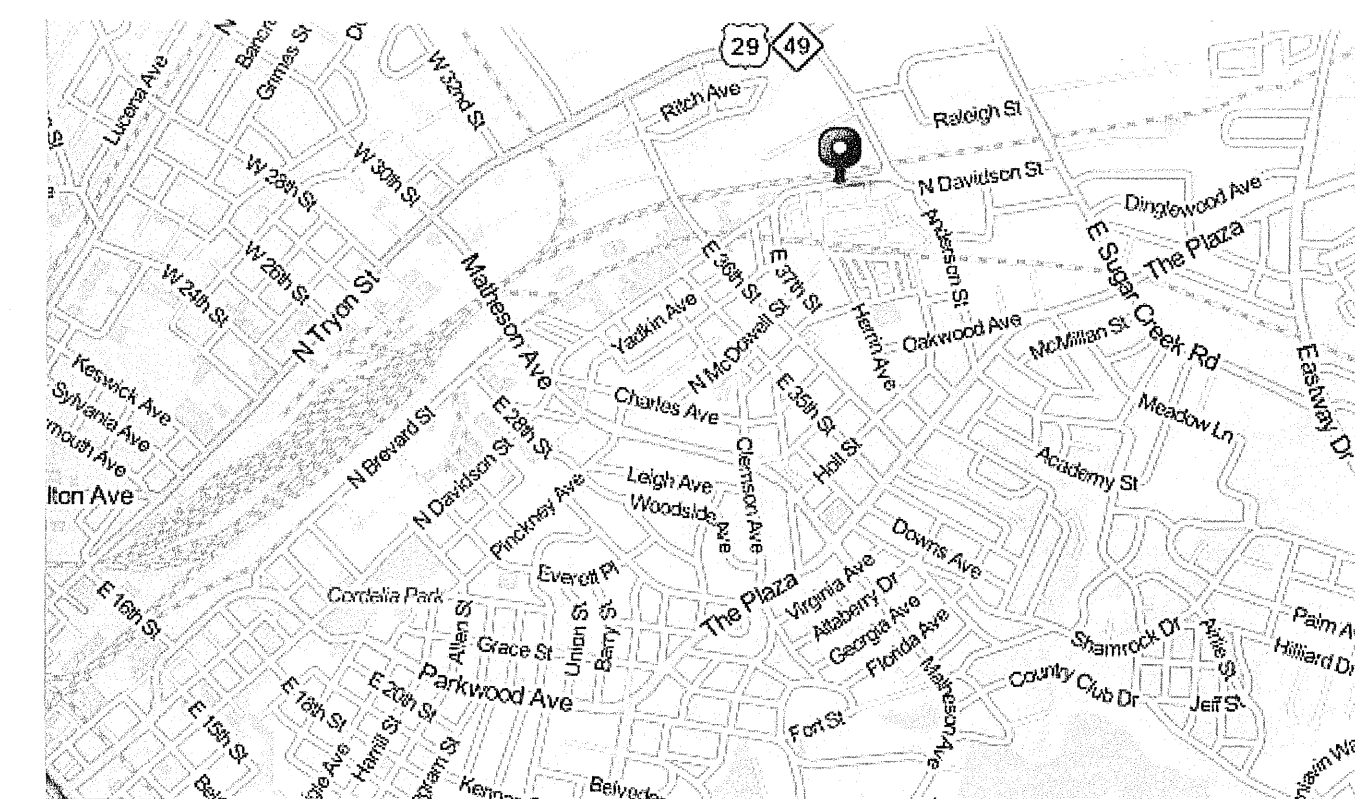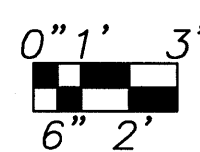


REVISIONS:

Plan	02/13/14
Rev. 1	05/11/14

Hess Architecture P.A.
 Robert G. Hess, Architect
 1153 Hammond Drive
 Matthews, N.C. 28104
 (704) 516-4828

NoDa RESTAURANT PRELIMINARY
 for JOHN MEYER
 3219 NORTH DAVIDSON STREET CHARLOTTE, N.C. 28269
 Proposed Site Layout - 3219 North Davidson Street

RE-ZONING-2
 ZONING PETITION #
 2014-039
 SHT. 2 OF 2

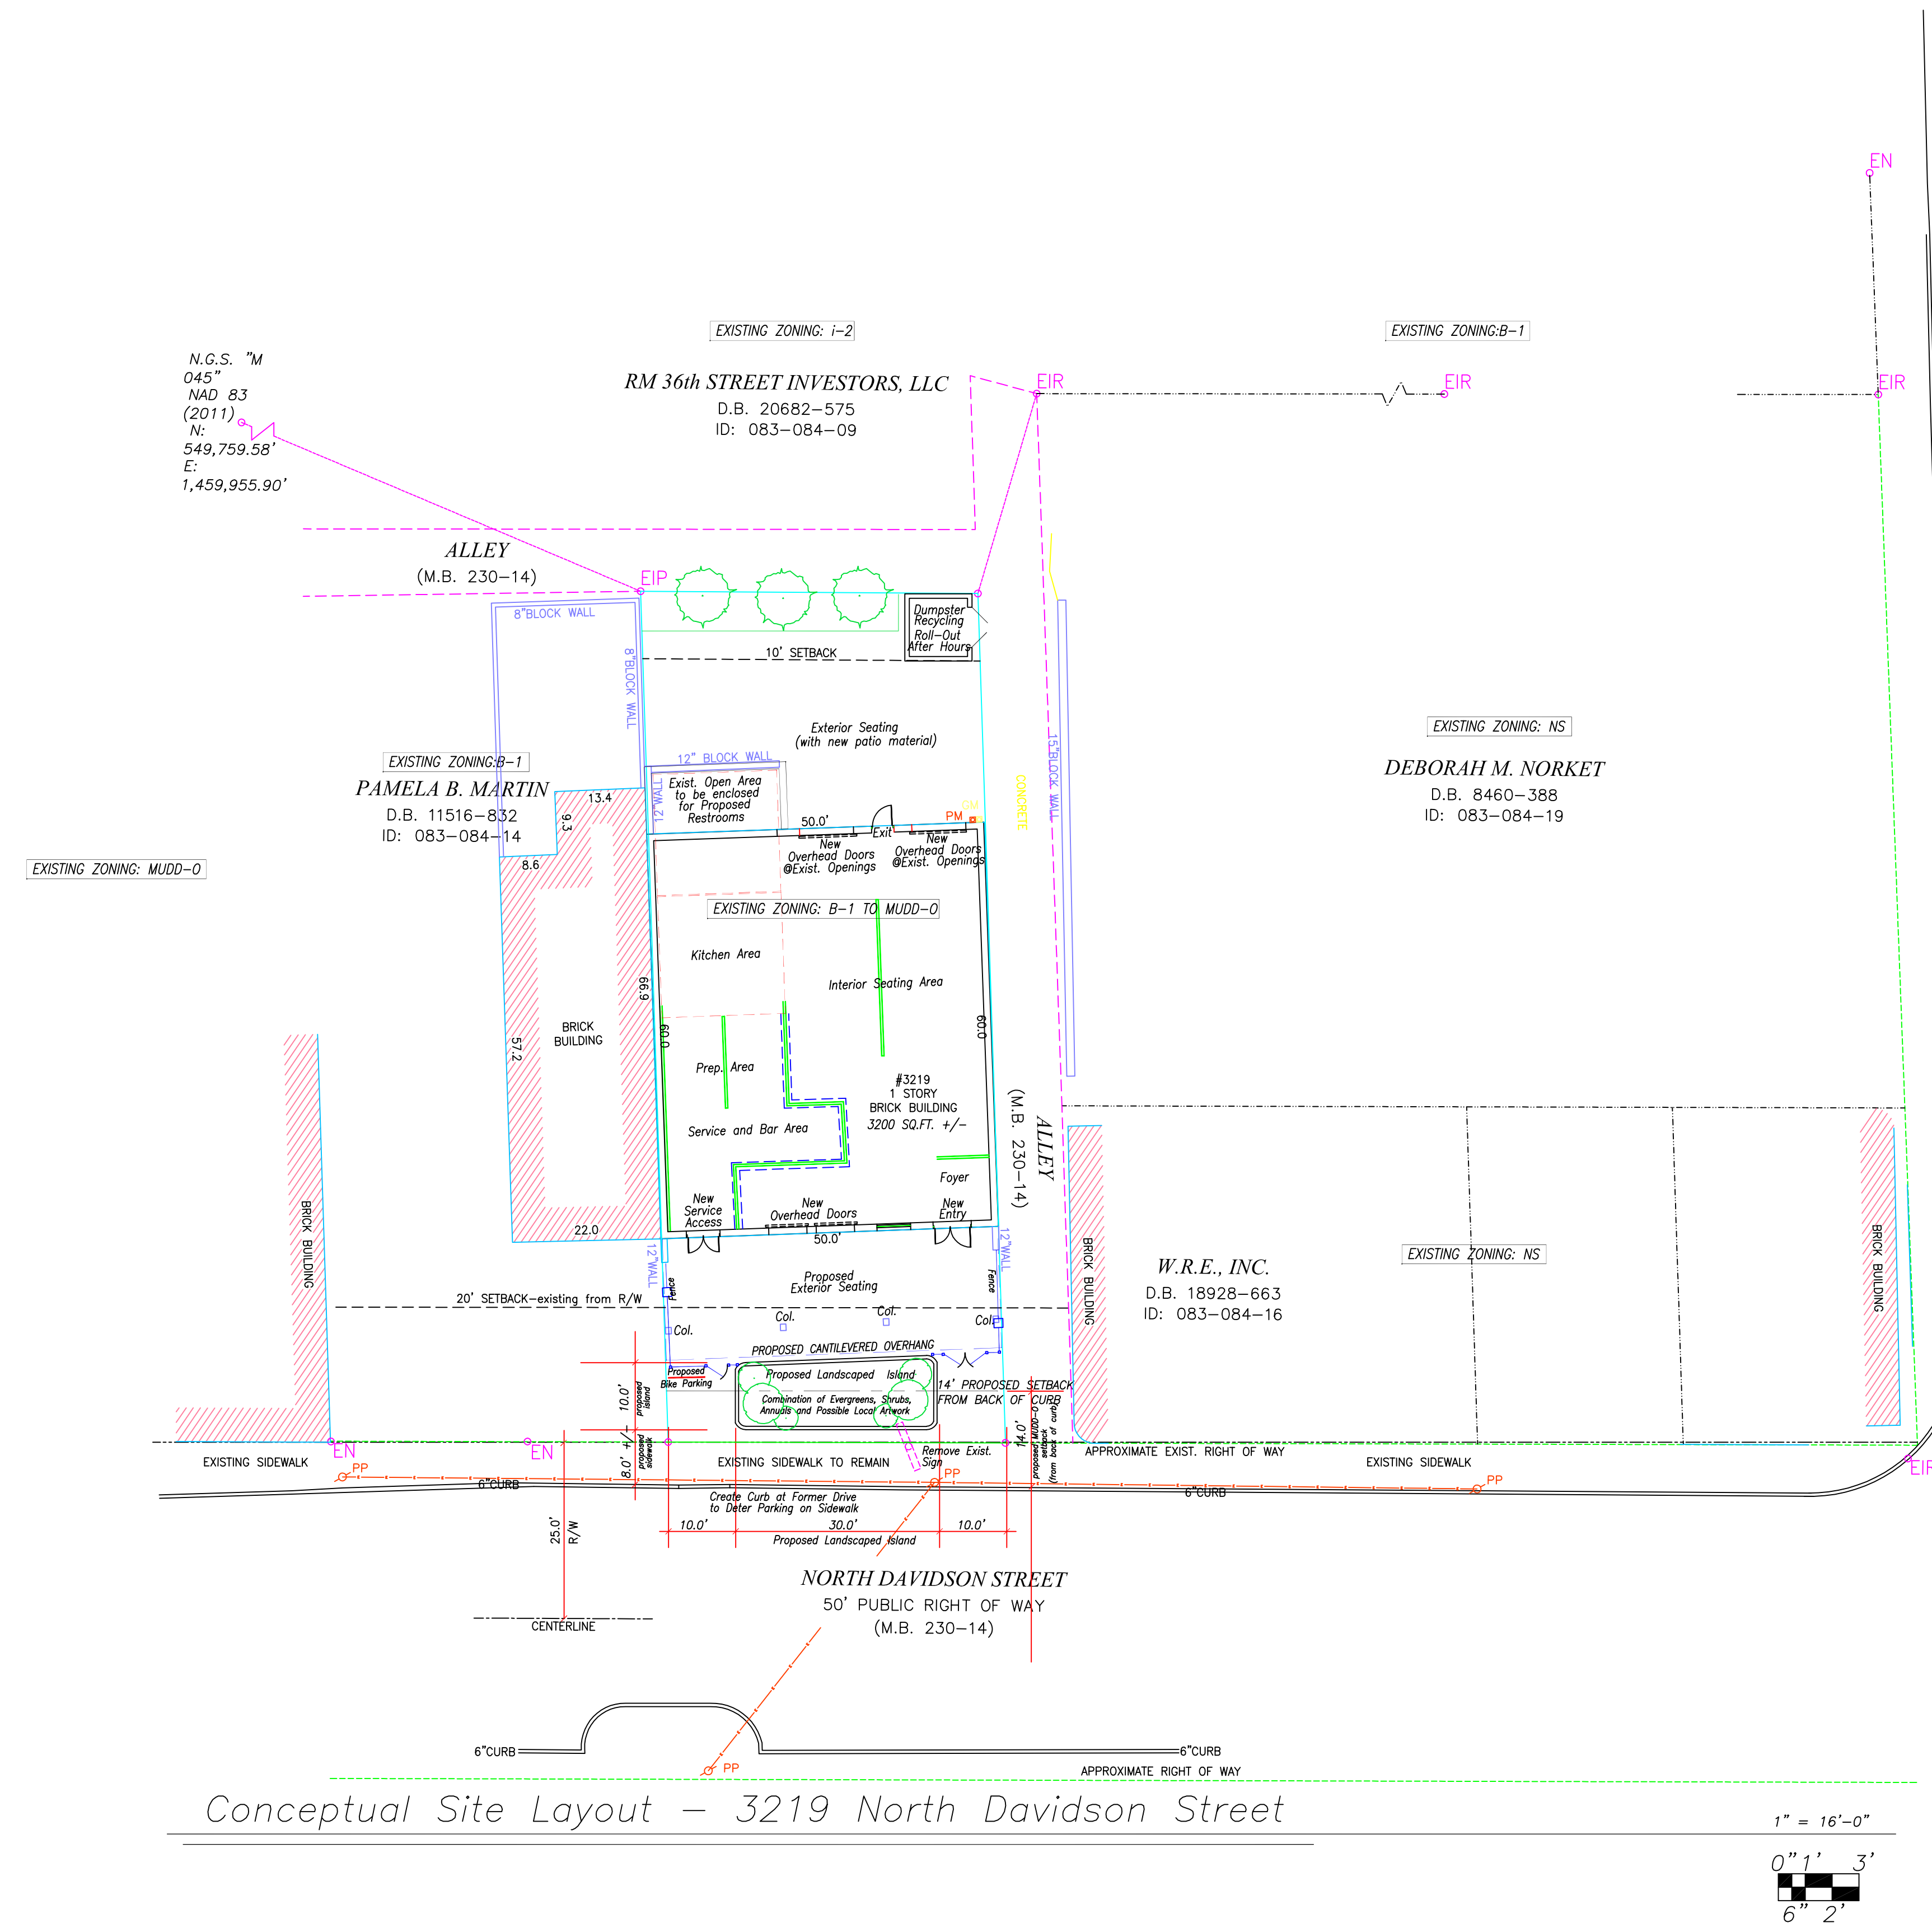

- I. Development Data Table
 - a. Site Acreage = .1447 Acres or 6,301 sq. ft.
 - b. Tax Parcel: 08308415
 - c. Existing Zoning: B-1
 - d. Proposed Zoning: MUDD-0
 - e. Existing Use - Retail
 - Proposed Use - Restaurant/Bar
 - f. # of Housing Types - NA
 - g. Residential Density - NA
 - h. Proposed Non-Residential: 3200 +/- sq. ft.
 - i. Floor Area Ratio: 1 to 1
 - j. Maximum Building Height = 40'
 - k. 6300 Total sq. ft./600 = 6 Parking Spaces required per MUDD-0 (3200 sq.ft. for Bldg. + 3100 sq.ft. for Outdoor Dining)
 - 1. Request No Parking Required - Optional Provision a.1.
 - l. Open Space = Approx. 3100 sq. ft.

- II. General Provisions
 - a. Ordinance Applicability
 - 1. The development of the Site will be governed by the Rezoning Plan, these Development Standards and the applicable provisions of the City of Charlotte Zoning Ordinance (the "Ordinance"). The regulations established under the Ordinance for the MUDD zoning district shall govern the development of this Site.
 - 2. Future amendments to the Rezoning Plan and these development standards may be applied for the Owner or Owners of the Site and will be reviewed and approved as allowed by Section 6.207 of the Ordinance.
 - 3. The development depicted on the Rezoning Site Plan is Schematic in nature and intended to depict the general proposal for the Project. Accordingly, subject to the terms of these Development Standards and the Ordinance and may be altered or modified during Design Development and Construction Document Phases.

- III. Optional Provisions
 - a. Listing of Optional Provisions
 - 1. No Parking is required for this use.
 - 2. 14' Setback standard for MUDD District - Reduced from 16' Setback specified in the Blue Line Extension Transit Station Area Plan.
 - 3. Existing sidewalk to remain with landscaped island added as shown for buffer.

- IV. Permitted Uses
 - a. Restaurant/Bar
- V. Transportation
 - a. See Plan
- VI. Architectural Standards
 - Proposed project to keep the essence of the NoDa Area in materials and scale. Permanent Overhang will be provided at the Front Exterior Seating with new exits provided per new use requirements. Concept both Front and Rear is to open up the interior to the Exterior via Overhead doors when feasible weatherwise.
 - 1. Landscaped Island to be provided with a combination of evergreens, shrubs, annuals and possible local artwork.
 - 2. Dumpster/Recycling Enclosure to be per standards with containers to be rolled out to curb after business hours.

- VII. Streetscape and Landscaping
 - Widening existing sidewalk and adding landscaped island to be provided per recommendations at Front of Building for buffer.

- VIII. Environmental Features
 - N/A

- IX. Parks, Greenway and Open Space
 - Exterior Seating areas at Front and Rear.

- X. Fire Lane Treatment
 - Per Local requirements.

- XI. Signage
 - Per Local requirements.

- XII. Lighting
 - All outdoor lighting shall utilize full cut-off, downwardly shielded lighting fixtures and any detached lighting will be limited to 25 feet in height.

- XIII. Phasing
 - Per Local requirements.

- XIV. Other
 - N/A