

other masonry products and Hardy Plank or other similar durable siding materials. No vinyl will be used as siding material. No expanses of blank wall exceeding 20 feet in length will be permitted for all end units that have a side along Endhaven Lane. Trash and recycling will be provided by individual roll-out containers.

**TECHNICAL** DATA SHEET



CORPORATE CERTIFICATIONS NC PE : C-2930 NC LA : C-253 SC ENG : NO. 3599 SC LA : NO. 211


Project Manager


8/25/14

Checked By:

Project Number:


SHEET#1 OF 3

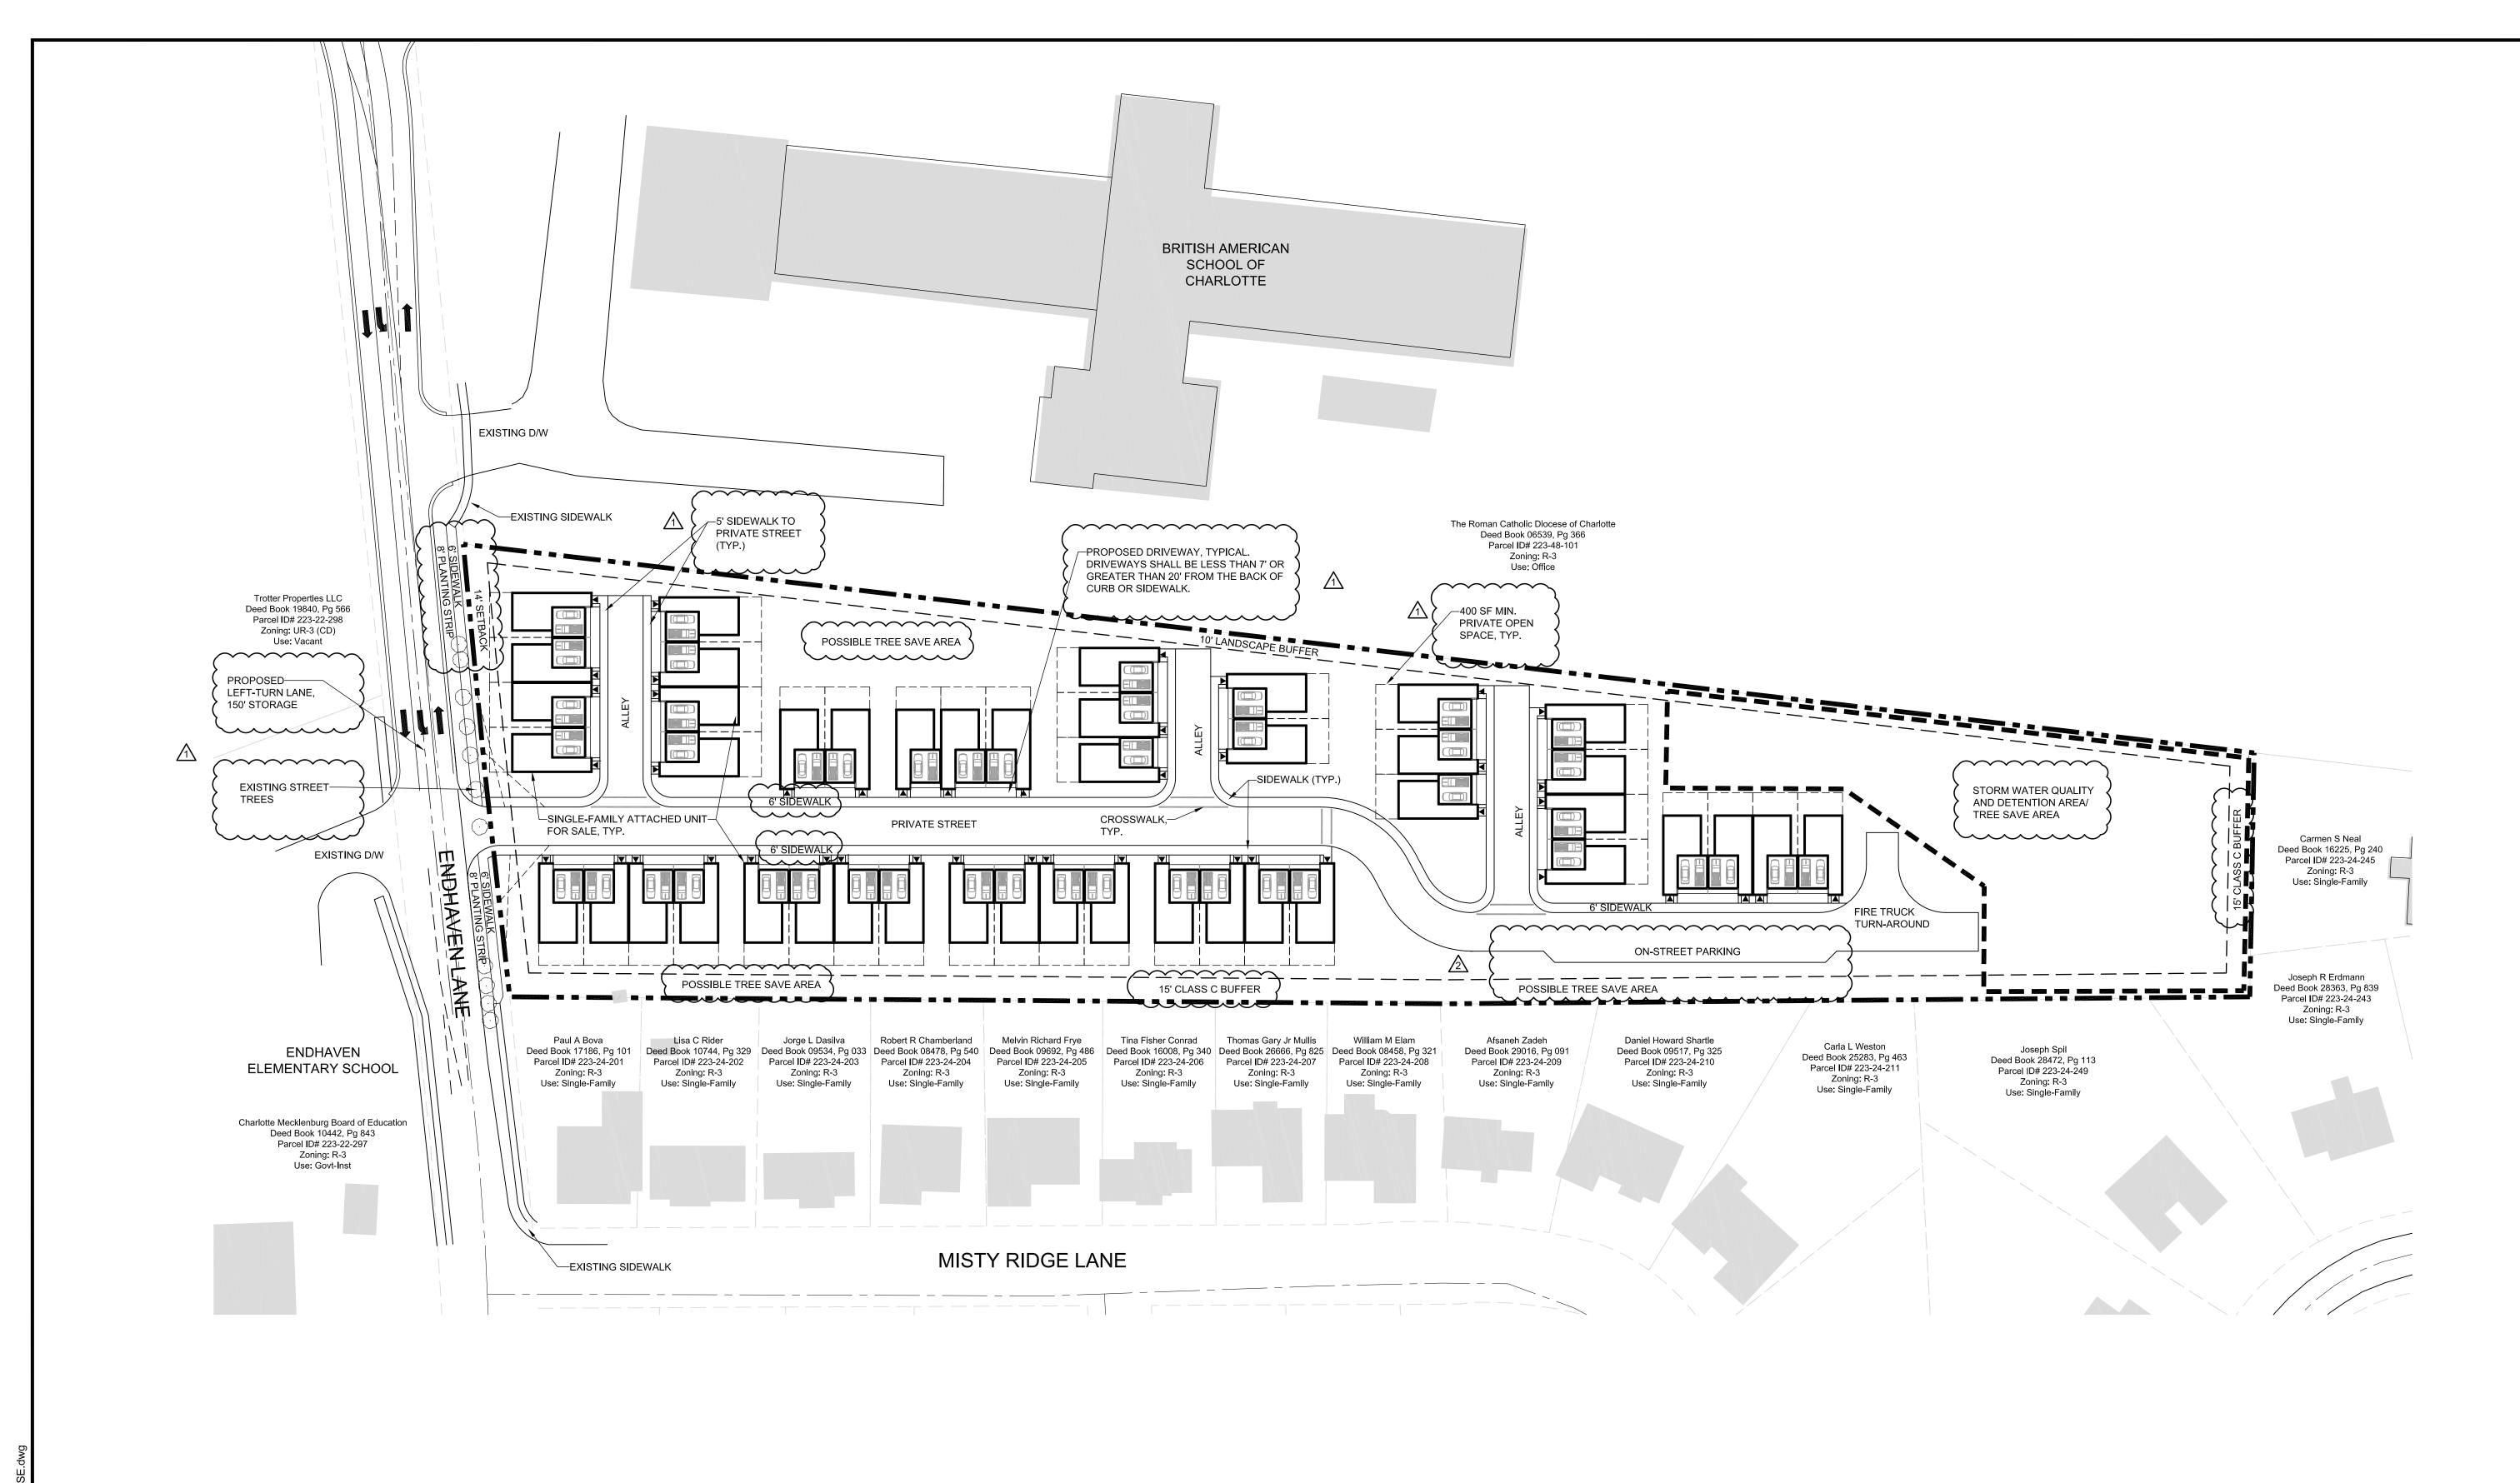

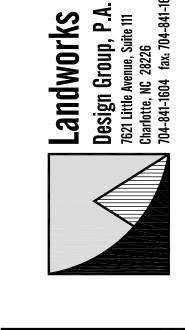

TOWNHOME HOMES, **ENDHAVEN** 

SCHEMATIC SITE PLAN

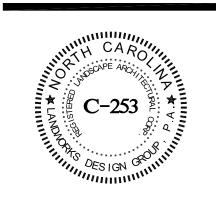

CORPORATE CERTIFICAT NC PE : C-2930 NC LA : C-25' SC ENG : NO. 3599 SC LA : NO. 2	3
Project Manager:	M

200

This Plan Is A

Preliminary Design. NOT Released For

Construction.

**REVISIONS:** No. Date

1 10/20/14 PGJ

2 |11/20/14 | PGJ |

SCALE: 1"=50'

Description

Per Staff Comments

Per Staff Comments

، Manager: Drawn By:

MDL Checked By: 8/25/14 Date:

MDL

Project Number:

Sheet Number:

RZ-2

SHEET#2 OF 3

SC ENG: NO. 3599 SC LA: NO. 211

Project Manager:

Drawn By: M

Checked By:

8/25/14

Date:

Project Number:

Sheet Number:

RZ-3

SHEET#3 OF3



Charlotte, NC

ENDHAVEN

This Plan Is A
Preliminary Design.

NOT Released For
Construction.

**David Weekley Homes** 

**REVISIONS:** 

		No.	Date	Ву	Description
	,	1	10/20/14	PGJ	Per Staff Comments - Added She
A sign. For		2	11/20/14	PGJ	Per Staff Comments
_					