






design resource group

- landscape architecture
- civil engineering
- urban design
- land planning
- traffic engineering
- transportation planning

2459 wilkinson boulevard, suite 200  
 charlotte, nc 28208  
 p 704.343.0608 f 704.358.3093  
 www.drgrp.com

ZONING: R-6MF(CD)


ZONING: UR-3(CD)

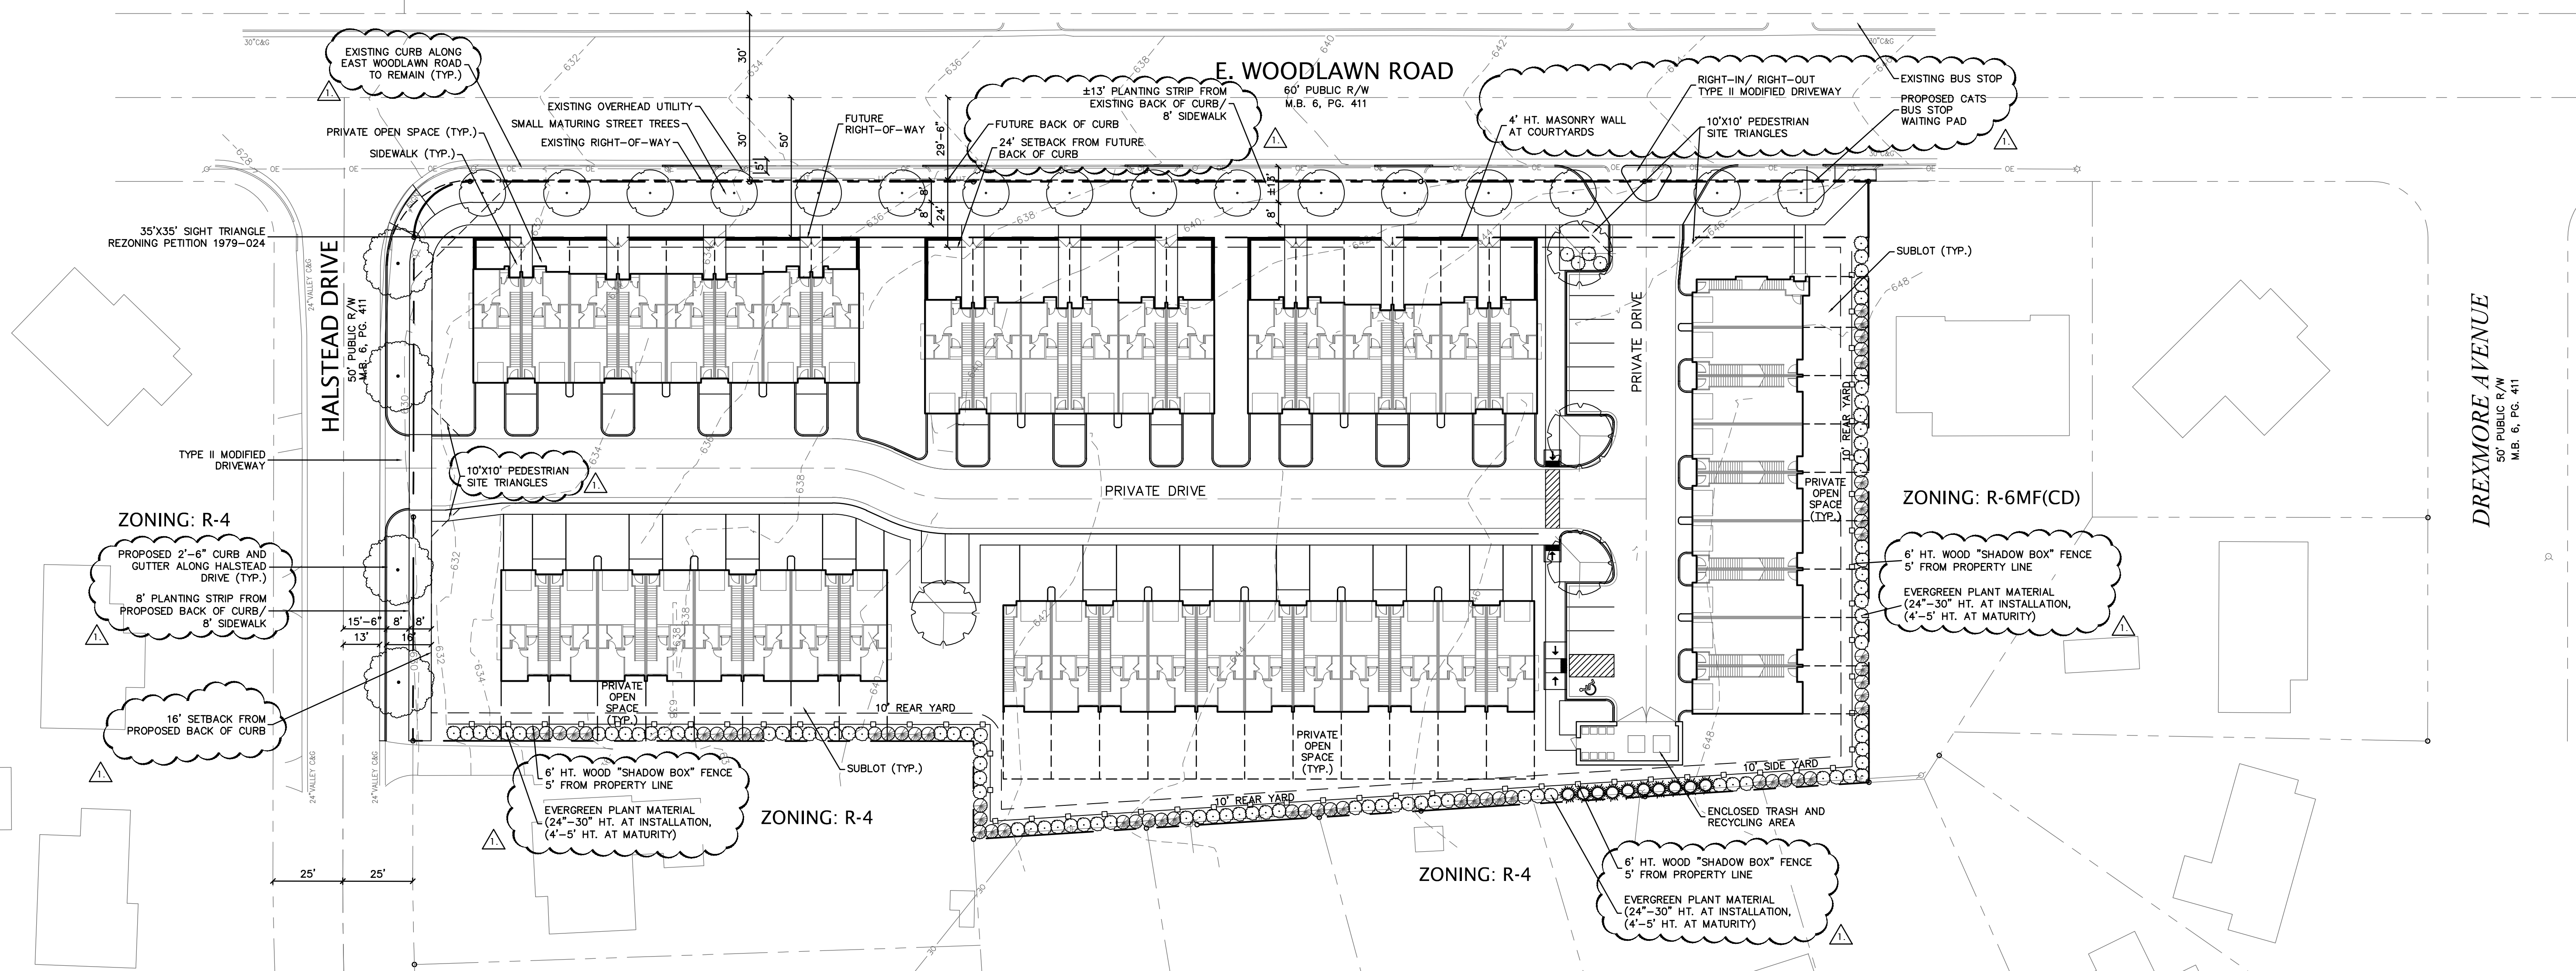

# THE TOWNS AT MADISON PARK

CHARLOTTE, NC  
 RICHTER DEVELOPMENT, LLC  
 2410 DUNAVANT STREET  
 CHARLOTTE, NC 28203  
 704.651.1768

REZONING PETITION  
 #2016 - 013

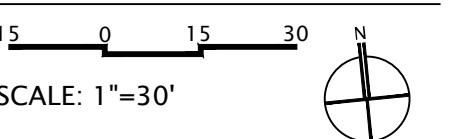


PROJECT #: 554-002  
 DRAWN BY: BG  
 CHECKED BY: BS

## SCHEMATIC SITE PLAN

OCTOBER 22, 2015

REVISIONS:  
 12/18/15 PER STAFF COMMENTS

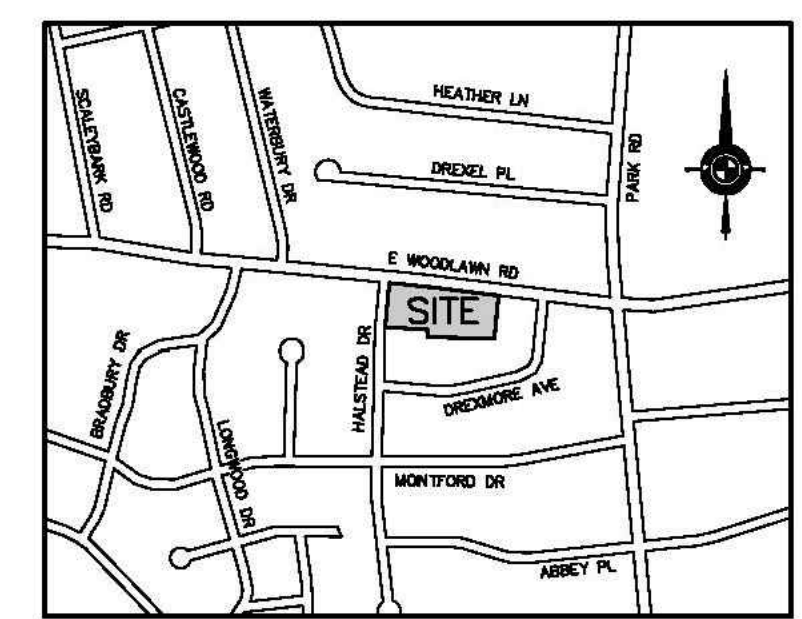

VICINITY MAP  
 NOT TO SCALE

RZ2.00