
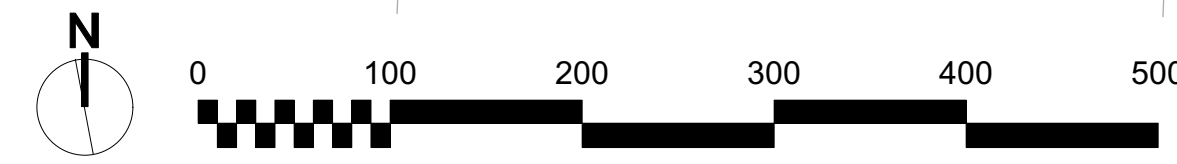
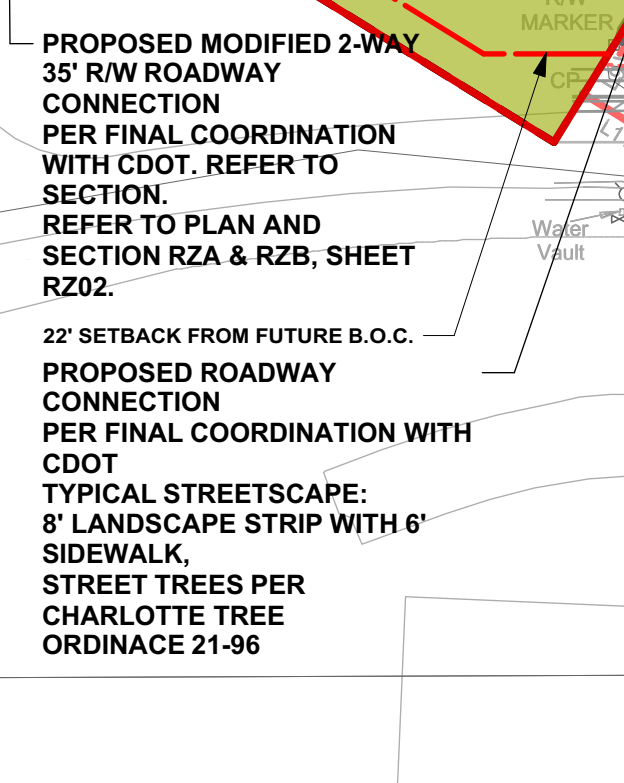
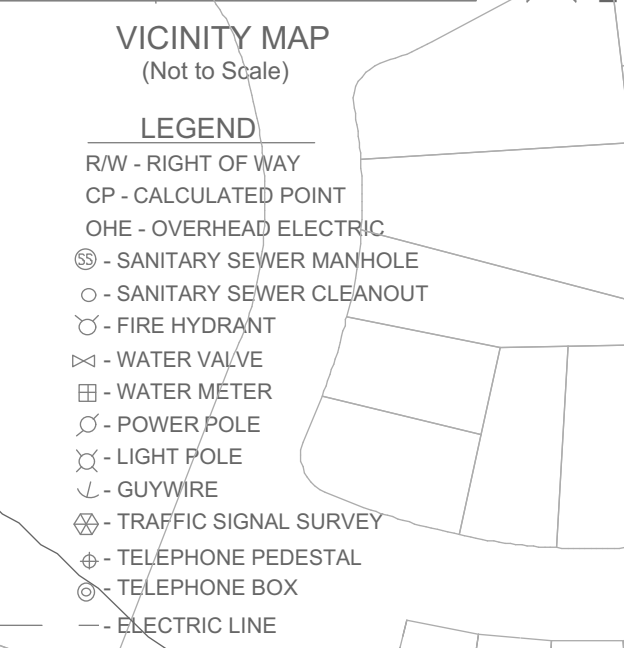


2016-082 O'DILLON LAKE PHASE I APPROVED REZONING AREA

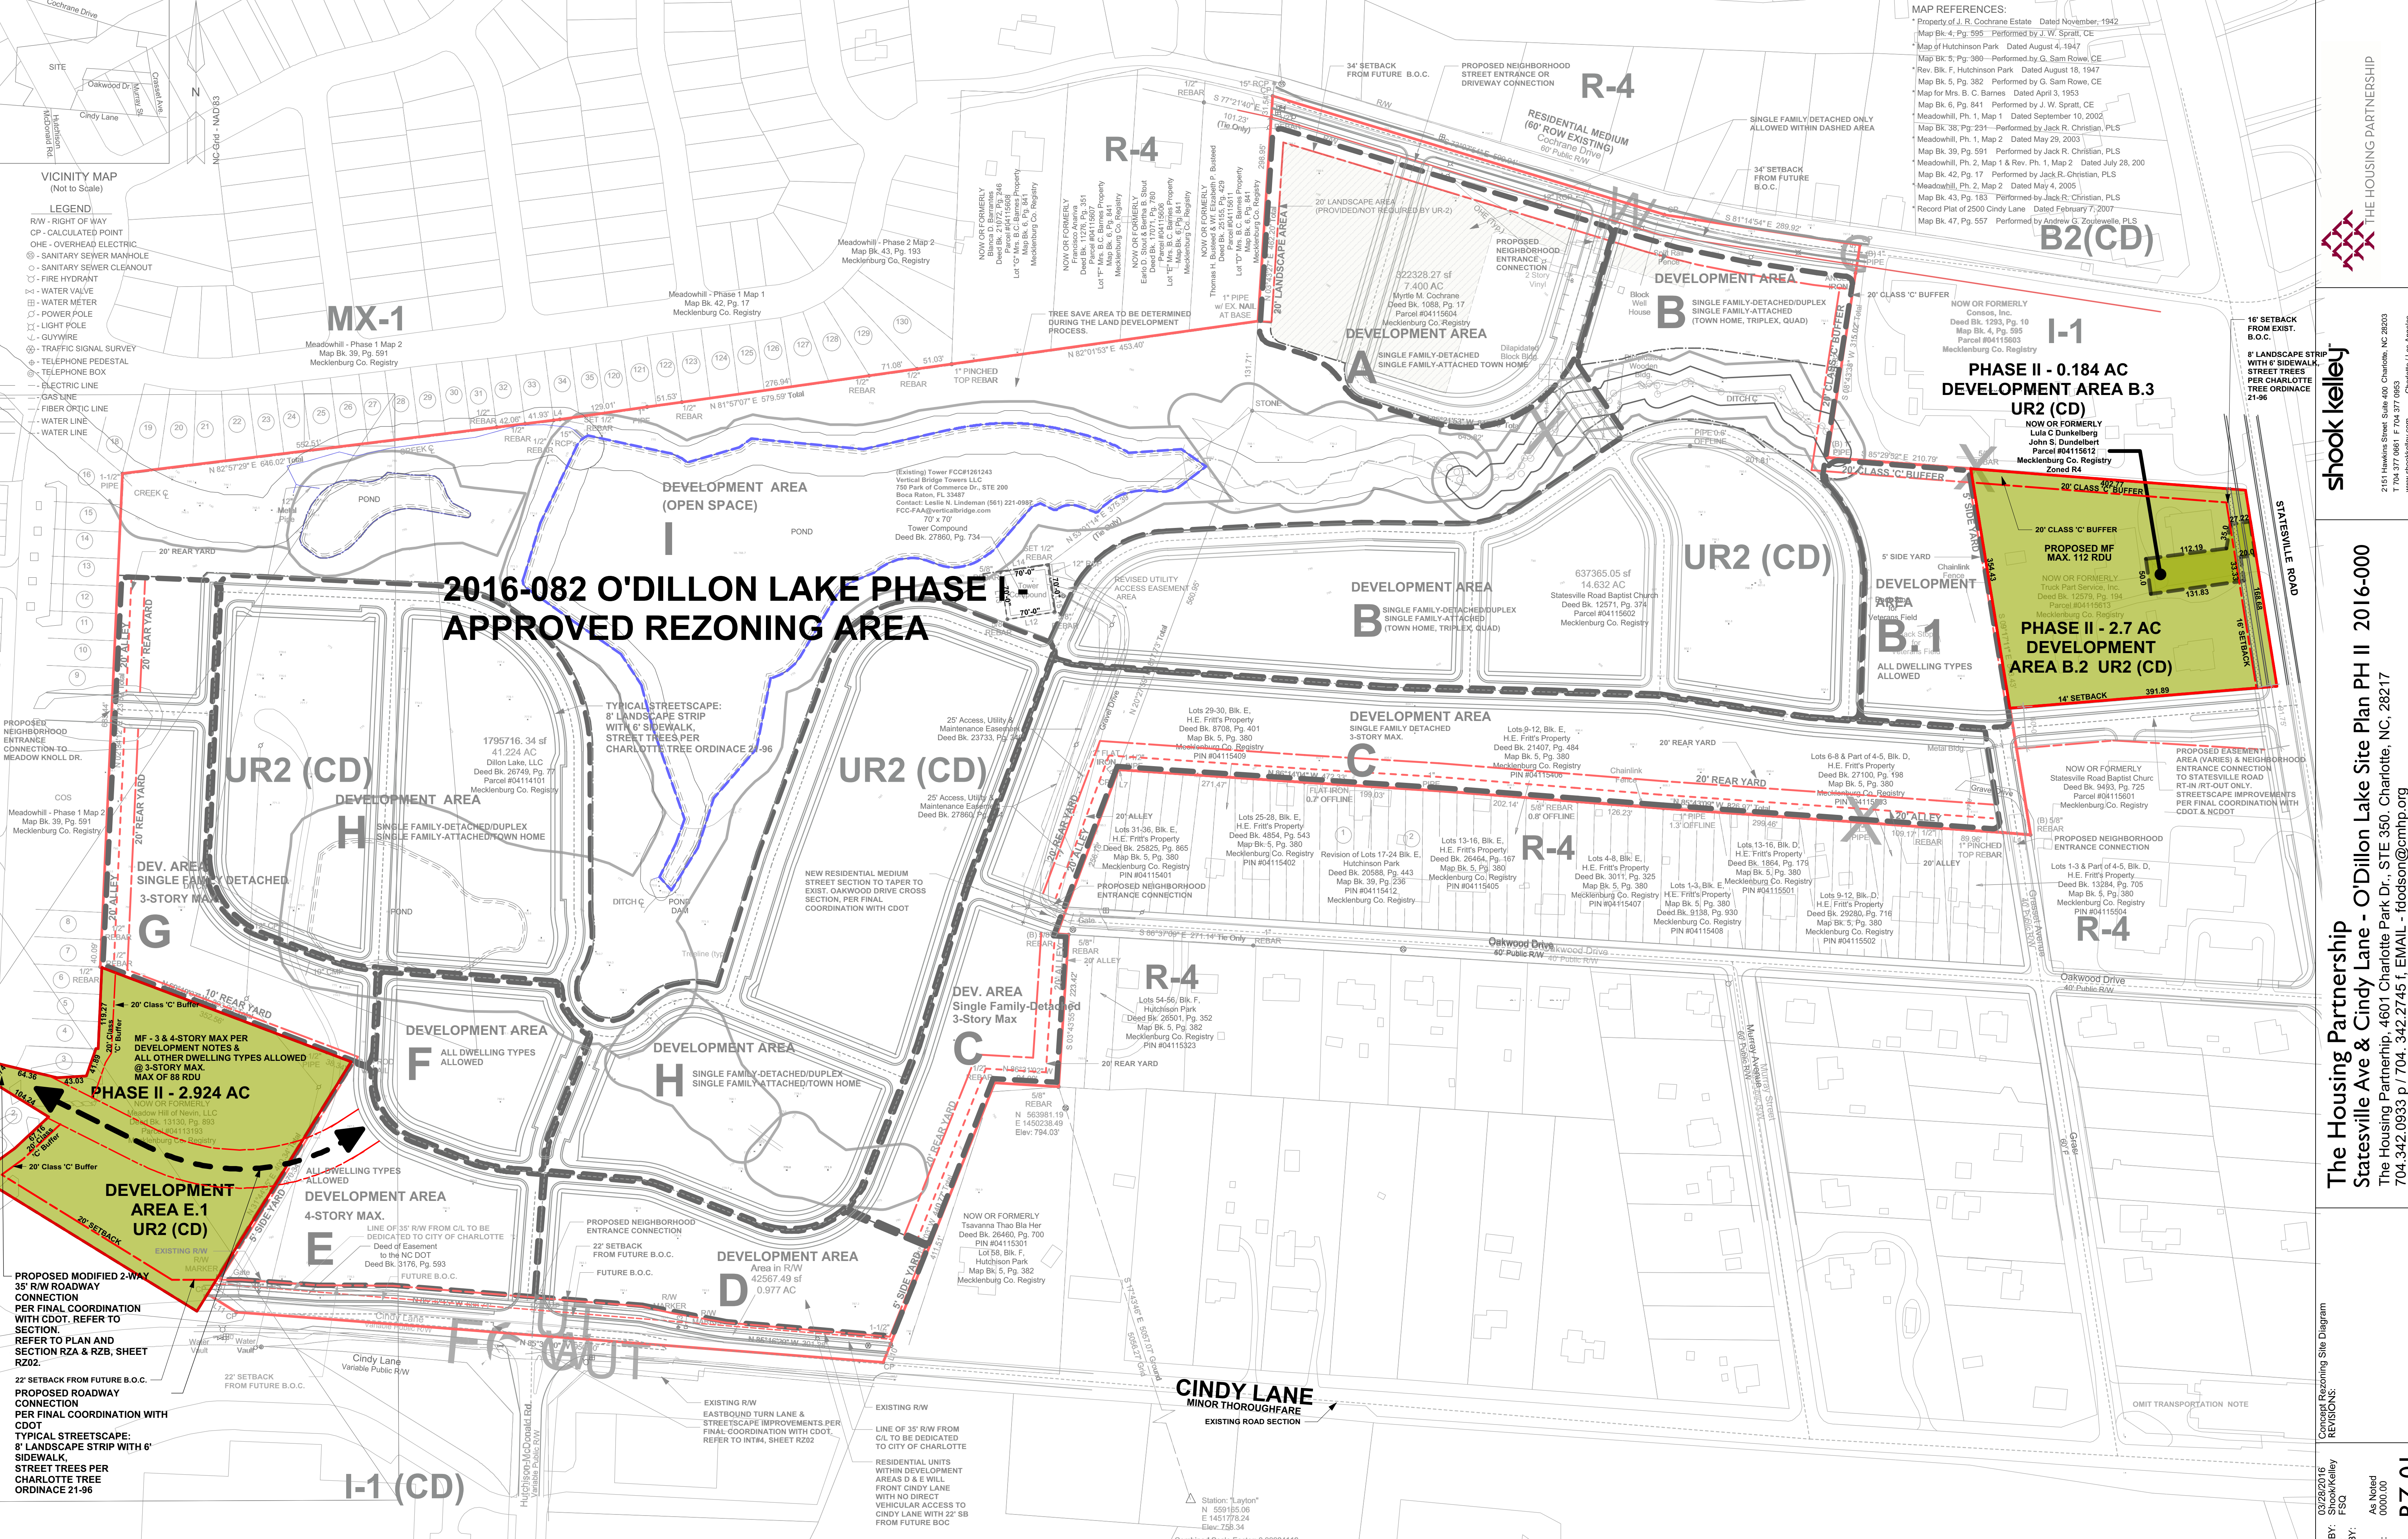

- ### MAP REFERENCES
- Property of J. R. Cochrane Estate Dated November, 1942
 - Map Bk. 4, Pg. 595 Performed by J. W. Spratt, CE
 - Map of Hutchinson Park Dated August 4, 1947
 - Rev. Bk. 5, Pg. 360 Performed by G. Sam Rowe, CE
 - Rev. Bk. F, Hutchinson Park Dated August 18, 1947
 - Map Bk. 5, Pg. 382 Performed by G. Sam Rowe, CE
 - Map for Mrs. B. C. Barnes Dated April 3, 1953
 - Map Bk. 6, Pg. 841 Performed by J. W. Spratt, CE
 - Meadowhill, Ph. 1, Map 1 Dated September 10, 2002
 - Map Bk. 38, Pg. 231 Performed by Jack R. Christian, PLS
 - Meadowhill, Ph. 1, Map 2 Dated May 29, 2003
 - Map Bk. 39, Pg. 591 Performed by Jack R. Christian, PLS
 - Meadowhill, Ph. 2, Map 1 & Rev. Ph. 1, Map 2 Dated July 28, 2000
 - Map Bk. 42, Pg. 17 Performed by Jack R. Christian, PLS
 - Meadowhill, Ph. 2, Map 2 Dated May 4, 2005
 - Map Bk. 43, Pg. 183 Performed by Jack R. Christian, PLS
 - Record Plat of 2500 Cindy Lane Dated February 7, 2007
 - Map Bk. 47, Pg. 557 Performed by Andrew G. Zouliwille, PLS

shook keiley
2105 Hawkins Street Suite 400 Charlotte, NC 28203
T 704.377.0601 F 704.377.0653
www.shookkeiley.com

The Housing Partnership
Statesville Ave & Cindy Lane - O'Dillon Lake Site Plan PH II 2016-000
The Housing Partnership, 4601 Charlotte Park Dr., STE 350, Charlotte, NC, 28217
704.342.0933 p / 704.342.2745 f, EMAIL - fhdson@gmhp.org

DATE: 03/29/2016
DESIGNED BY: ShookKeiley
CHECKED BY: PSJ
SCALE: As Noted
PROJECT #: 0000.00
SHEET #: RZ-01

2016-000 O'DILLON LAKE SITE PLAN PHASE II- REZONING SUBMITTAL

