The Site may be developed with up to 10,000 square feet of retail, office and EDEE uses allowed in the I-1 district (exclusive of areas used for building and equipment access, such as stairs, elevator shafts and maintenance crawl space) within up to two buildings. The purpose of this Site Plan Amendment is to allow one drive-through window as an accessory us to an EDEE. However, this Site Plan Amendment is not intended to accommodate "fast-food" EDEE uses. Notwithstanding the foregoing paragraph of this Section 2, the following uses shall

III. Transportation

All access points shall be as generally depicted on the Technical Data Sheet.

IV. Architectural Standards, Streetscape and Landscaping

1. Vehicular access points will be placed on internal project streets. No access will be allowed off of West Tyvola Road.

2. All buildings placed within out parcels must be constructed of masonry or stucco or stucco-like materials (EIFS) and designed such that each such building is in harmony with adjoining buildings through the use of similar architectural features, scale and landscaping.

3. Buffer requirements will conform to the standards established in the Ordinance for the I-1 zoning district.

- 4. The drive-through service window must be oriented internally to the Site, and the drive-through circulation lanes servicing this window must not be located between that building and adjacent streets.
- 5. Any design for drive-through lanes constructed on the Site must incorporate areas for safe pedestrian crossing.
- 6. The side of the building fronting West Tyvola Road will contain accessible doors that open to an amenitized area with outdoor seating.

V. Screening

- 1. The parking area will be adequately screened from Cascade Pointe Boulevard. Such screening will include evergreen shrubs, which may be planted on a berm.
- 2. All dumpsters will be located in enclosures constructed of either masonry walls or wooden fences and will be provided with gates. If one or more sides of the dumpster area adjoins a side or rear wall of a building, the wall or walls may be substituted for the fence
- 3. The drive-through service window and circulation lane will be screened from view from the public streets through use of low walls and landscaping.

VI. Signs

1. All freestanding signs will be of the ground mounted type and no pylon signs will be allowed on the site.

2. Ground mounted sign panels for retail uses will be limited to four (4) feet in height above a sign based which will be limited to two and one-half (2 1/2) feet in height for a total height of six and one-half (6 1/2) feet in height. The sign panel will be no larger than fifty

VII. Lighting

- 1. A uniform lighting system will be employed throughout the project and will include shoebox fixtures which do not, including their bases, exceed thirty (30) feet in height.
- 2. Consideration will be given to the impact of lighting both within and outside the project. Items for consideration will include intensity, cutoff angles, color, energy efficiency and shielding of sources of light, the intent being to eliminate glare towards adjacent
- 3. Detached lighting will be a fully cut-off feature that is capped and downwardly directed.


VIII. Amendments to Rezoning Plan

Future amendments to the Technical Data Sheet or these Development Standards may be applied for by the then Owner or Owners of the parcel or parcels within the Site involved in accordance with the provisions of Chapter 6 of the Ordinance.


IX. Binding Effect of the Rezoning Documents and Definitions

If this Site Plan Amendment is approved, all conditions applicable to development of the Site imposed under the Technical Data Sheet will, unless amended in the manner provided under the Ordinance, be binding upon and inure to the benefit of the Petitioner and the current and subsequent owners of the Site and their respective successors in interest and assigns.

Throughout these Development Standards, the terms, "Petitioner" and "owner" and "owners" shall be deemed to include the heirs, devisees, personal representatives, successors in interest and assigns of the Petitioner or the owners of the Site from time to time who may be involved in any future development thereof.

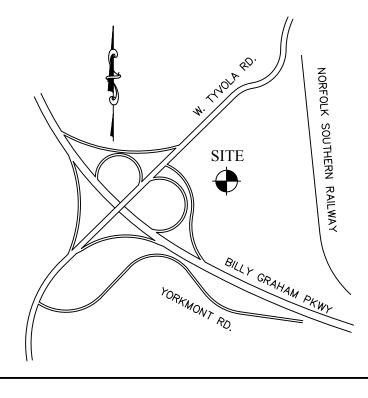

VICINITY MAP N.T.S.

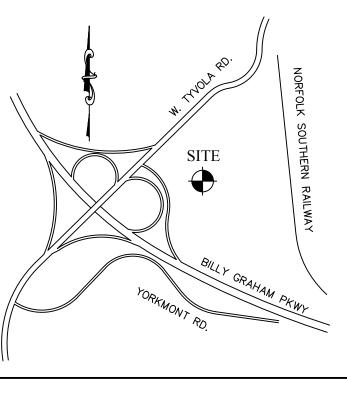

PRELIMINARY NOT FOR CONSTRUCTION ISSUED FOR BIDDING ISSUED FOR — PERMIT

ISSUED FOR CONSTRUCTION


 \bigcirc OR Z

Ш \mathcal{L}

. NO

<EP

ZZZO \sim

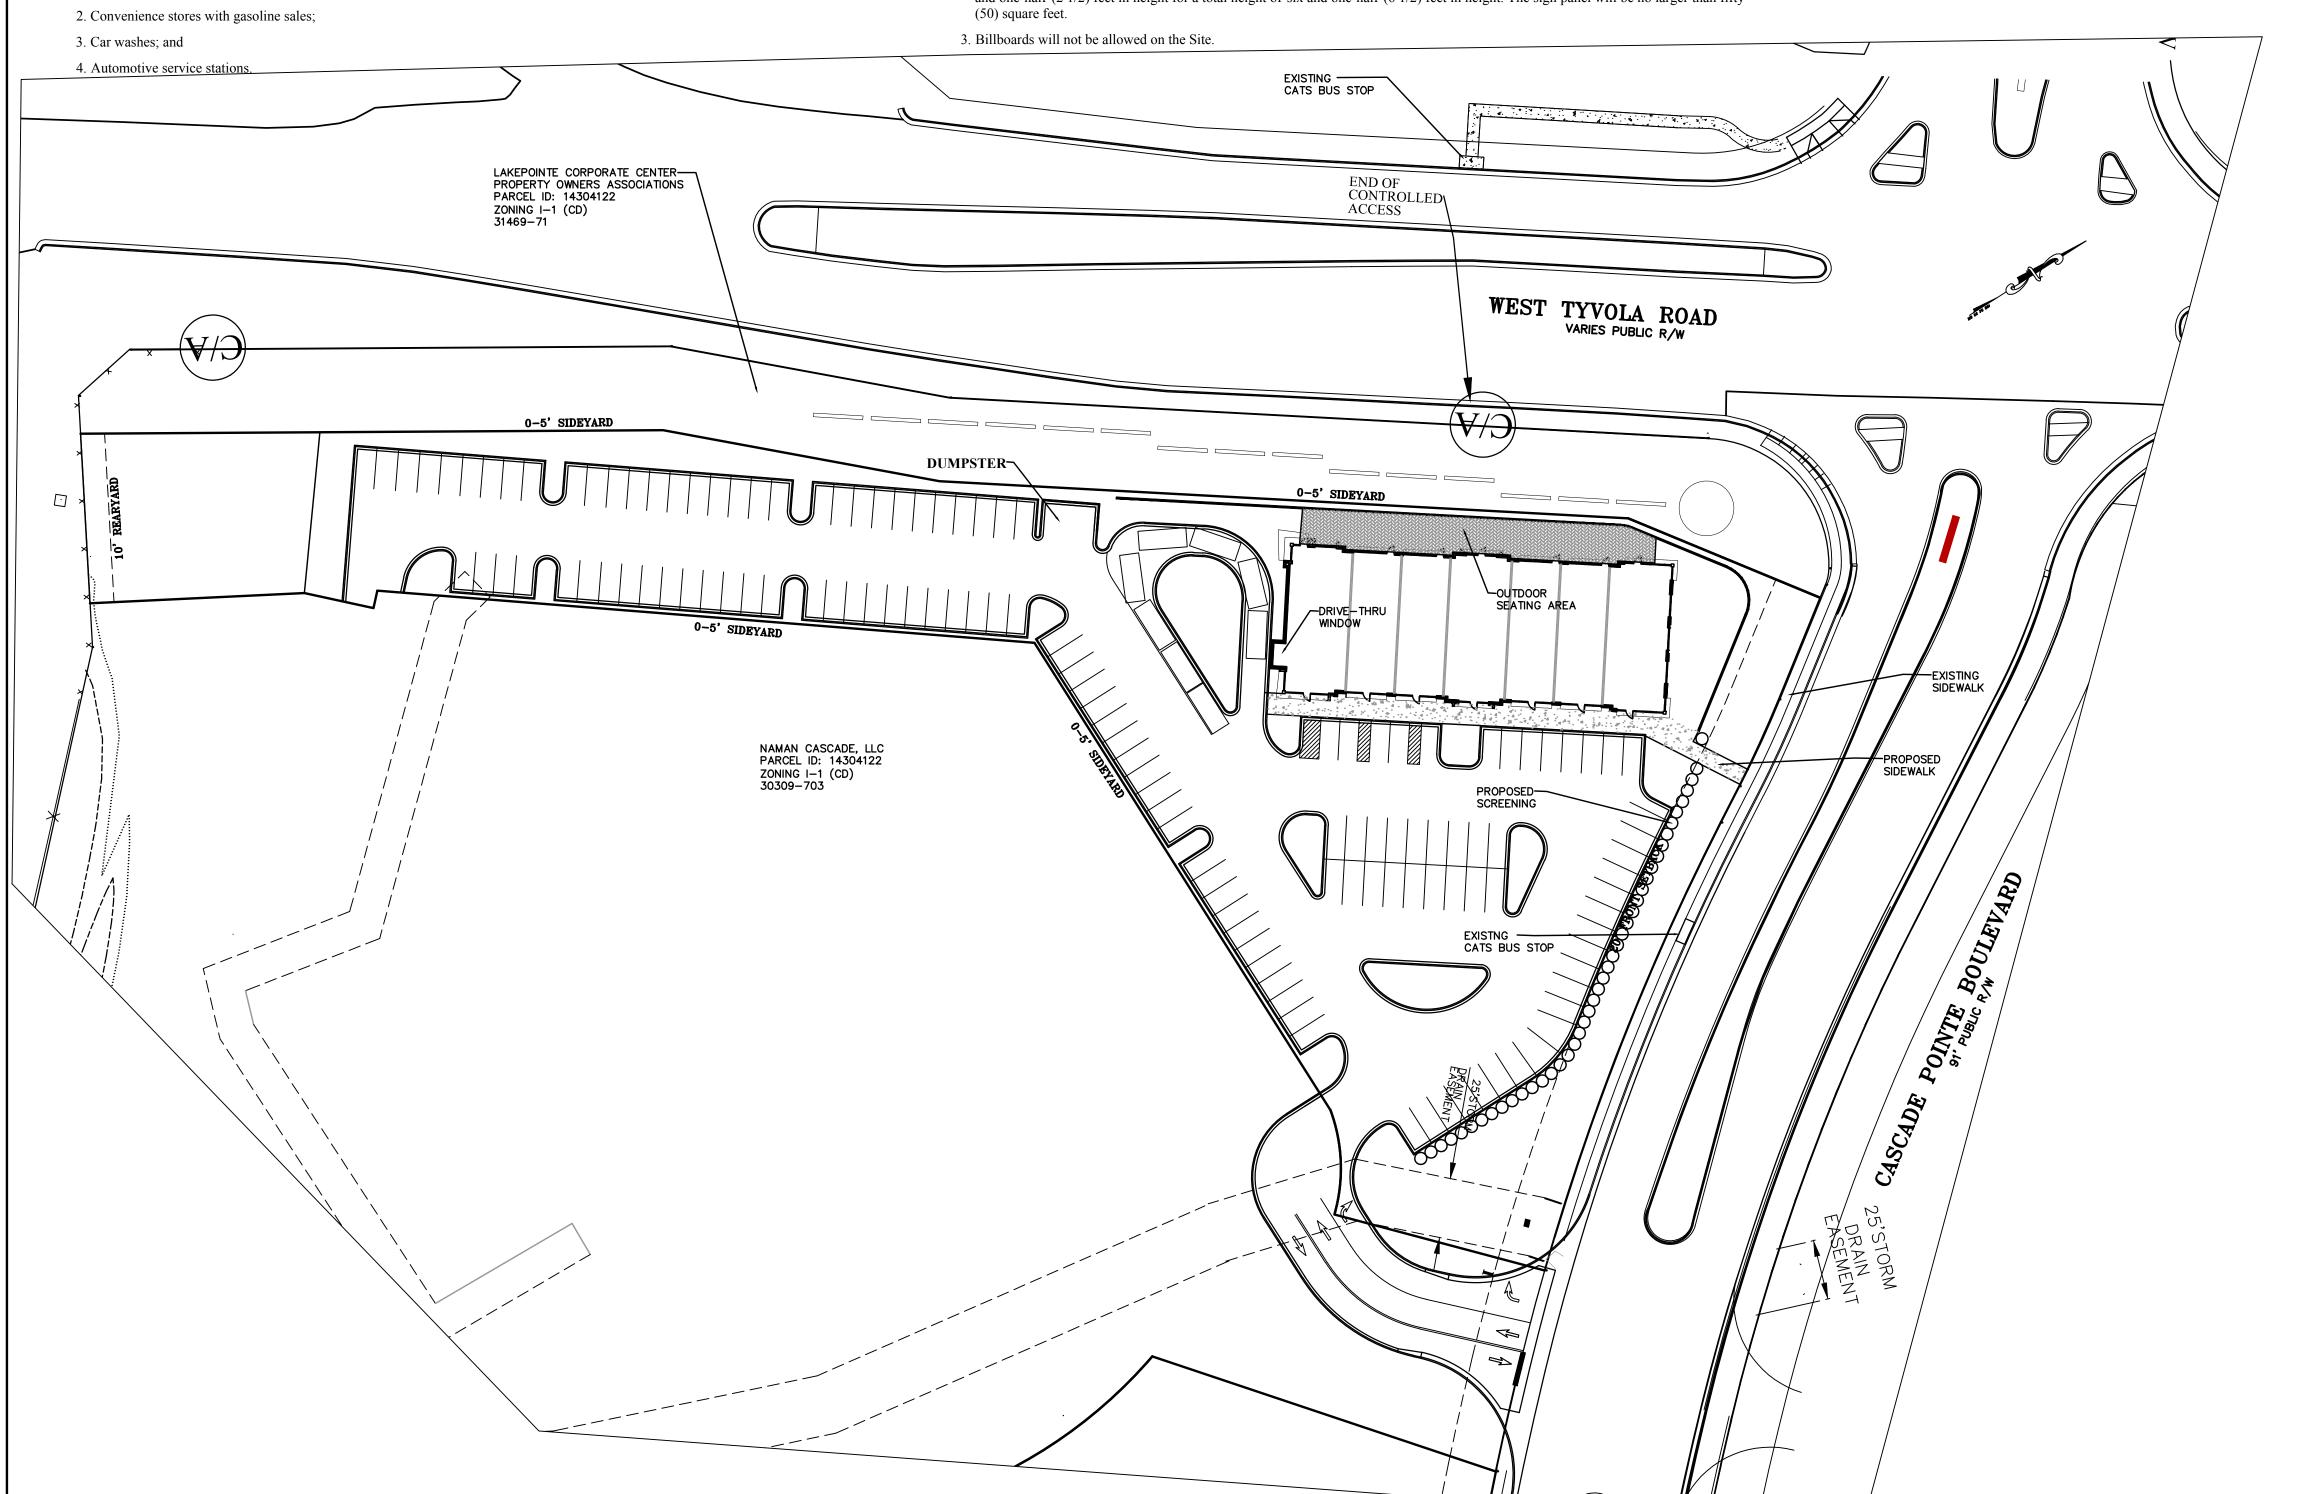



SCALE: 1" = 40'