


BOUNDARY LINE TABLE		
LINE	BEARING	LENGTH
L1	N65°33'58"W	43.43'
L2	N03°22'58"E	14.94'
L3	S33°41'22"E	68.14'
L4	N75°27'10"E	77.34'
L5	S81°54'10"E	93.32'
L6	N11°05'35"W	100.76'
L7	N83°54'42"E	58.63'

Ex.Business
GALLOWAY STORE LLC
10174 Claybrook Dr.
Charlotte, NC 28262
ZONING: R-3

CURVE TABLE					
CURVE	RADIUS	LENGTH	CHORD	BEARING	DELTA
C1	199.91	87.51	86.81	S78°06'01"E	25°04'49"
C2	325.60	183.87	181.44	N18°49'55"E	32°21'22"
C3	220.00	3.71	3.71	S03°08'14"W	0°57'58"
C4	25.00	30.76	26.86	S38°52'18"W	70°30'28"
C5	55.00	154.66	108.51	N01°35'53"E	161°07'04"
C6	25.00	3.50	3.50	S78°02'44"W	8°01'47"

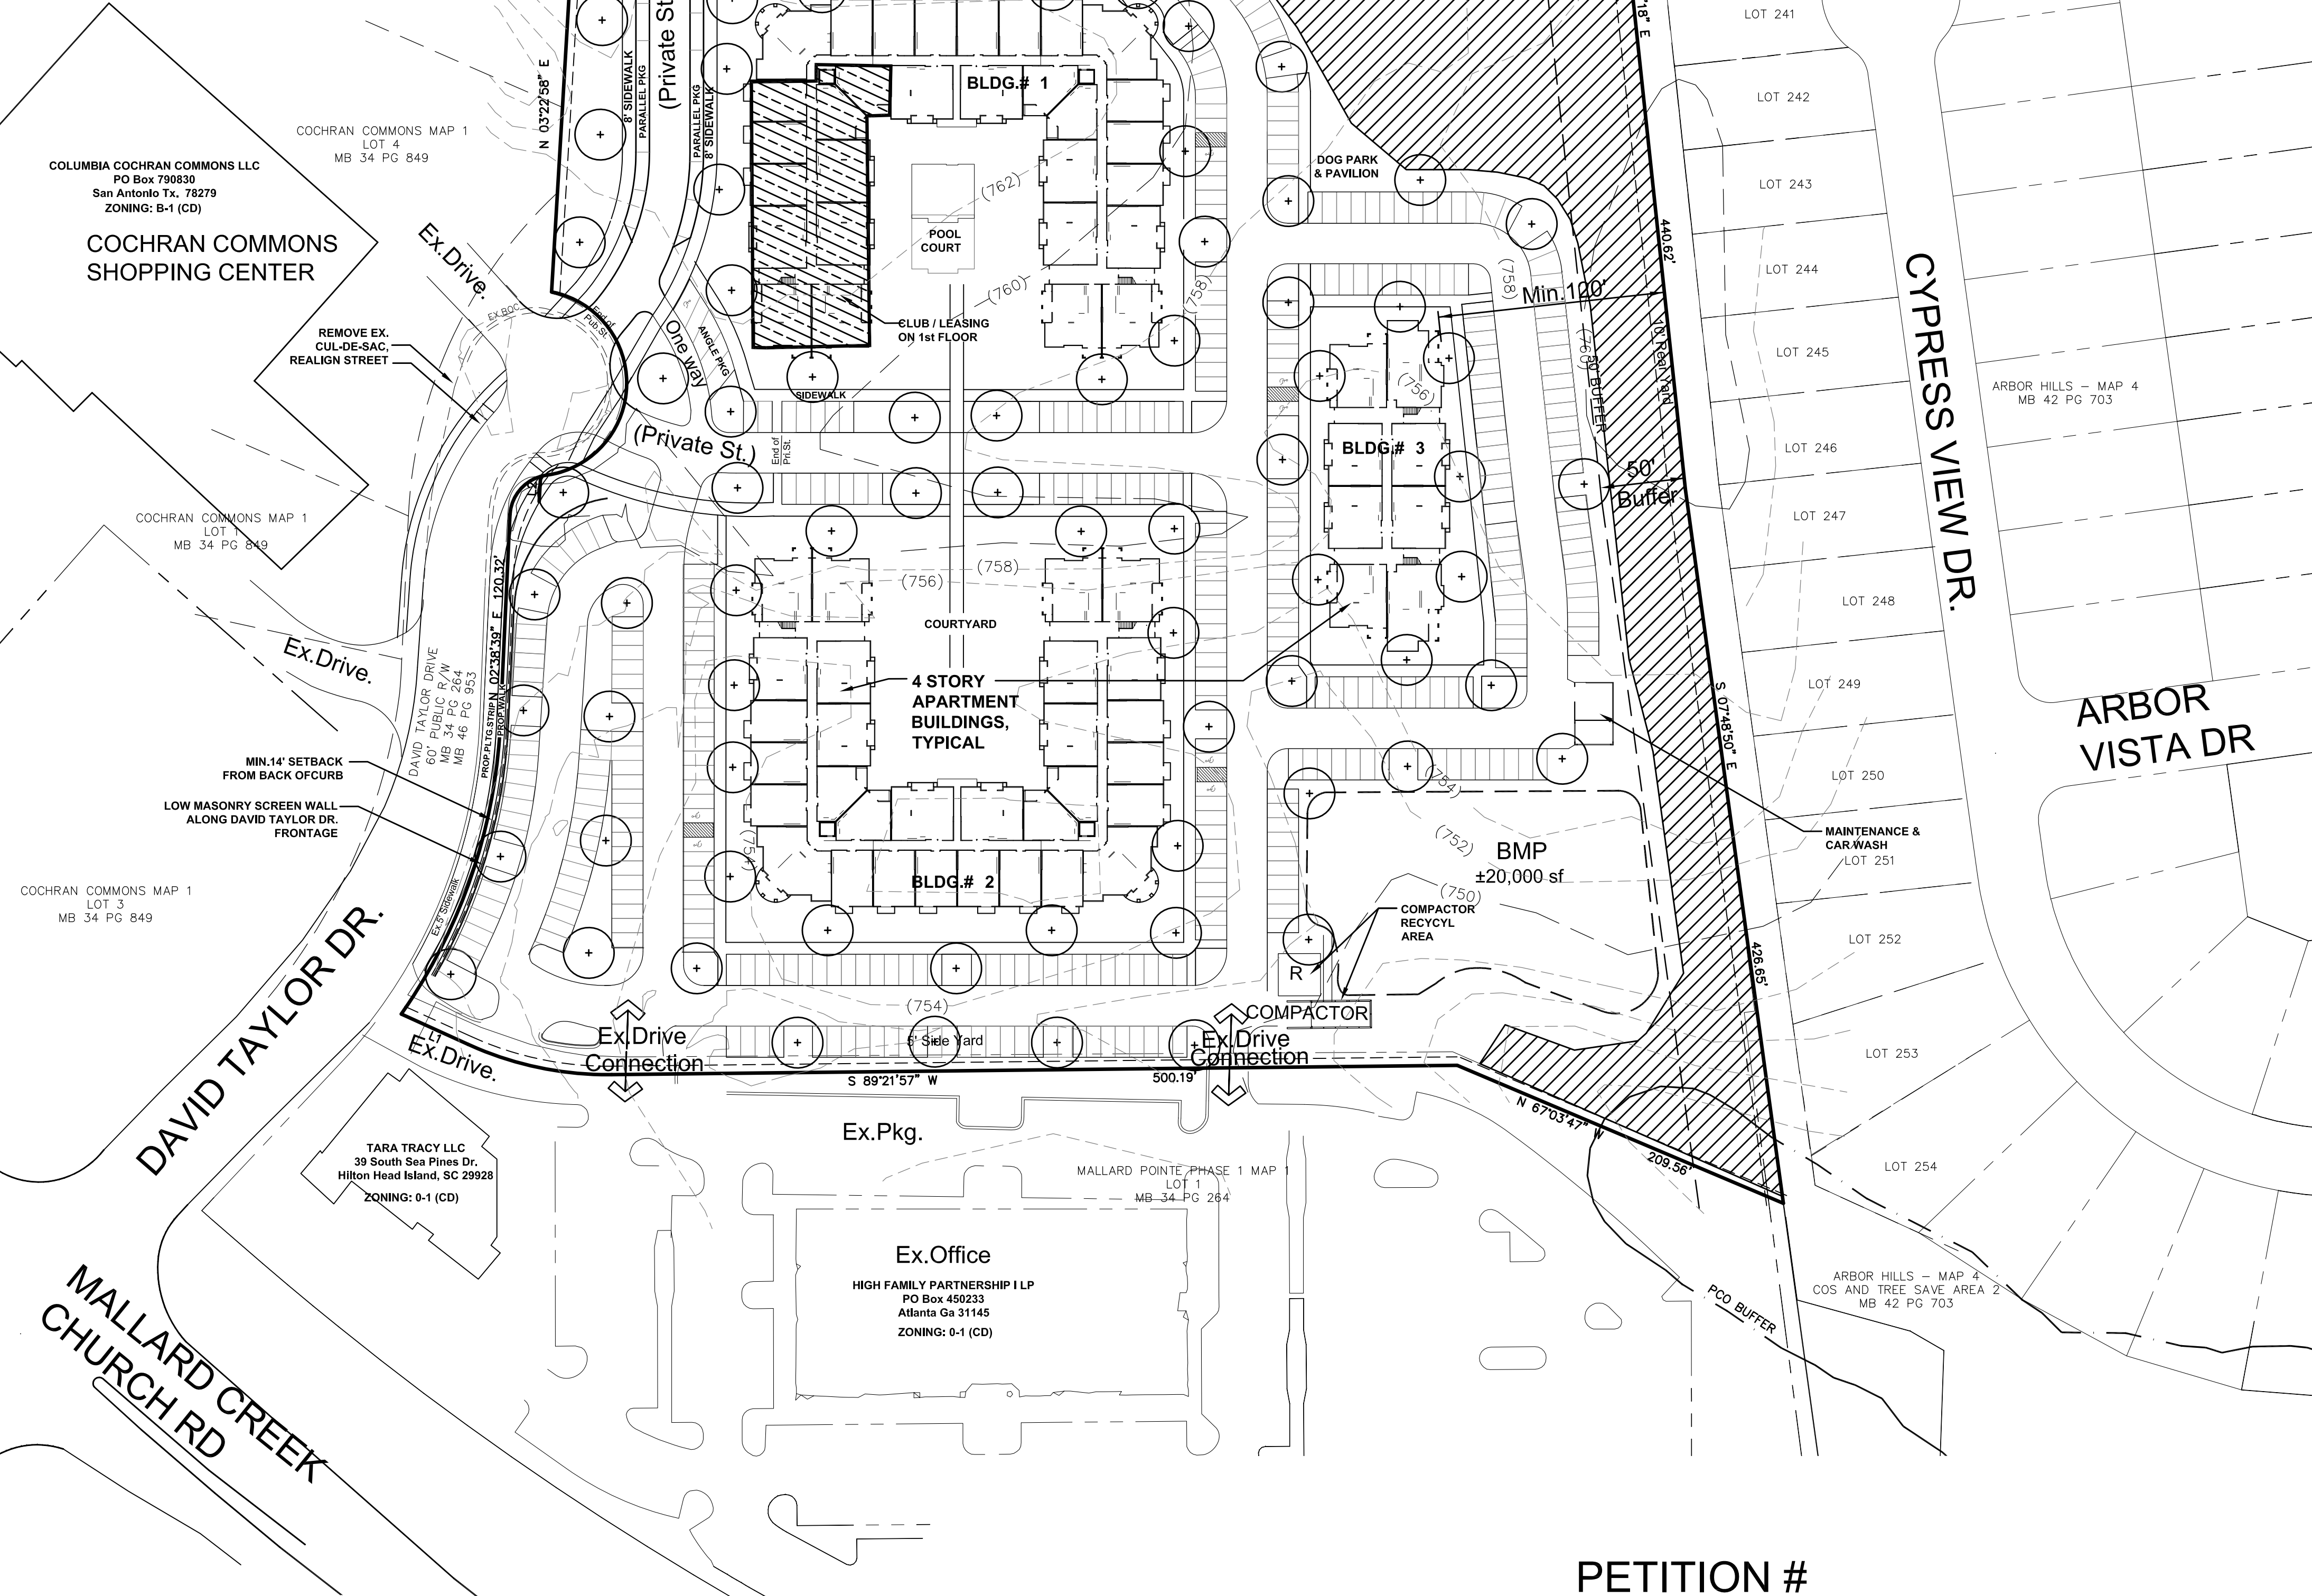

SITE DEVELOPMENT DATA:

TAX PARCEL NO.: 02901132 & 02901120
TOTAL SITE AREA: ±1.75 AC.
EXISTING ZONING: 0-1(CD)
EXISTING ZONING PETITIONS: 2002-080 & 2000-011(C)
PROPOSED ZONING: UR-2
EXISTING USE: VACANT
PROPOSED USES: Residential Dwelling units as permitted by right and under prescribed conditions together with accessory uses as allowed in the UR-2 zoning district (as more specifically described and restricted below in Section 3).

MAXIMUM DEVELOPMENT: Up to 260 residential dwelling units; subject to the limitations described below.
MAXIMUM BUILDING HEIGHT: Building height on the Site will be limited to four (4) stories for the buildings constructed on the Site. Building height will be measured as defined by the Ordinance..

PARKING: As required and allowed by the Ordinance for the UR-2 zoning district.

CONDITIONAL NOTES:


- General Provisions:**
 - Site Location:** These Development Standards, the Technical Data Sheet and Schematic Site Plan, and related graphics form the Rezoning Plan (collectively referred to as the "Rezoning Plan") associated with the Rezoning Petition filed by High Real Estate Group, LLC ("Petitioner") to accommodate development of a residential community on an approximately 1.75 acre site generally located at 11030 David Taylor Drive, Charlotte, NC (the "Site").
 - Zoning Districts/Ordinance:** Development of the Site will be governed by the Rezoning Plan as well as the applicable provisions of the City of Charlotte Zoning Ordinance (the "Ordinance"). Unless the Rezoning Plan establishes more stringent standards, the regulations established under the Ordinance for the UR-2 zoning classification shall govern all development taking place on the Site.
 - Graphics and Alterations:** The schematic depictions of sidewalks, driveways, streets and other development matters and site elements (collectively the "Development/Site Elements") set forth on the Rezoning Plan should be reviewed in conjunction with the provisions of these Development Standards. The layout, locations, sizes and formations of the "Development/Site Elements" depicted on the Rezoning Plan are graphic representations of the Development/Site elements proposed. Changes to the Rezoning Plan not anticipated by the Rezoning Plan will be reviewed and approved as allowed by Section 6.207 of the Ordinance.
 - Additional Street Fronting Facade Requirements on Public Streets:**
 - Street fronting Facades and End fronting Facades shall be articulated and designed to create additional visual interest by varying architectural details, building materials, the roofline, and building heights.
 - On corner lots, the architectural treatment of a building's intersecting Street Fronting Facades shall be substantially similar, except that said building may emphasize the corner location by incorporating additional height at the corner, varying the roof form at the corner, or providing other architectural embellishments at the corner.
 - First Story Facades of all buildings along public streets shall incorporate columns, awnings, arcades, porches, stoops, windows, doors, or other architectural elements. The first floor of buildings greater than three (3) stories will be taller.
 - Facades shall provide visual divisions between the first and second stories, when the building height is more than two stories, through architectural means such as cornices, awnings, or a change in primary facade materials or colors.
 - Facades above the first story shall incorporate windows, arches, balconies, or other architectural details.
 - No more than four different materials, textures, colors, or combinations thereof may be used on a single building. This requirement shall not include materials used on windows, doors, porches, balconies, foundations, awnings or architectural details.
 - Materials may be combined horizontally or vertically, with the heavier below the lighter - when horizontal.
 - Vinyl or aluminum siding, exposed standard concrete masonry unit (CMU) block, corrugated steel, prefabricated metal, exposed plywood, and exposed precast concrete are prohibited, except when used as a decorative feature or accent.
 - Exterior materials of buildings along the Public Streets shall be limited to brick, stone, precast concrete, wood, stucco, cementitious siding, glass, manufactured stone or granite.
 - Accessory Structures shall be consistent with the Principal Building in material, texture, and color.
 - Foundations, where provided, shall be constructed as a distinct building element that contrasts with Facade materials. Exposed above-ground foundations shall be coated or faced in cement, stucco, brick, manufactured stone, or natural stone to contrast with facade materials.
 - Roofs:**
 - Pitched or flat roofs are acceptable. The pitch of the building's primary roof shall have a minimum slope of 4:12. Flat roofs shall be screened from the view of Public Streets by a parapet.
 - Accessory features on a roof shall be screened from the view of the Public Streets by a parapet or other architectural feature.
 - Permitted shaped roof materials are asphalt shingles, composition shingles, wood shingles, tin, standing seam metal, and wood shakes.
 - Vents, stacks, and roof fans are to be painted to blend with the roof color and hidden from Public Street view to the greatest extent possible.
 - Environmental Features:**
 - The Petitioner shall comply with the Charlotte City Council approved and adopted Post Construction Controls Ordinance. The location, size, and type of storm water management systems if depicted on the Rezoning Plan are subject to review and approval as part of the full development plan submitted and are not implicitly approved with this rezoning. Adjustments may be necessary in order to accommodate actual storm water treatment requirements and natural site discharge points.
 - Trees located in the City of Charlotte public street right-of-way are protected by the Tree Ordinance; Landscape Management must be contacted before any disturbance or removal of trees in the public street right-of-way occurs.
 - The Site will comply with the Tree Ordinance.
 - Lighting:**
 - Detached lighting on the Site, except street lights located along public streets, will be limited to 21 feet in height.
 - Amendments to the Rezoning Plan:**
 - Future amendments to the Rezoning Plan (which includes these Development Standards) may be applied for by the then Owner or Owners of the applicable Development Area port on of the Site affected by such amendment in accordance with the provisions herein and of Chapter 6 of the Ordinance.
 - Hindering Effect of the Rezoning Application:**
 - If this Rezoning Petition is approved, all conditions applicable to the development of the Site imposed under the Rezoning Plan will, unless amended in the manner provided herein and under the Ordinance, be binding upon and inure to the benefit of the Petitioner and subsequent owners of the Site and their respective heirs, devisees, personal representatives, successors in interest or assigns.
- Architectural Standards and Parking Location Restrictions:**
 - The principal buildings used for multi-family residential use constructed on the Site may use a variety of building materials. The building materials used for buildings (other than structured parking facilities, if any) will be a combination of the following: glass, brick, stone, simulated stone, pre-cast stone, precast concrete, synthetic stone, stone, cementitious siding (such as hard-plank), IFS or wood. Vinyl as a building material will not be allowed except on windows, soffits and on handrails/railings.
 - General Site Considerations:**
 - Orient buildings in a way to enclose and define public space, open space and green space.
 - Architectural treatment shall continue on all sides of a building except as specifically noted otherwise.
 - Ground floor elevations shall be treated with a combination of fenestration, clear glass, prominent entrances, porches, stoops, change in materials, building step backs, art walls and landscaping. Blank walls cannot be addressed with landscape elements only.
 - All building entrances will be connected to the street network subject to grade and ADA standards (private patios will not be considered a building entrance).
 - Facade Composition:**
 - The Principal Entrance of a building shall be articulated and expressed in greater architectural detail than other building entrances. Ground floor units facing the public streets will have an entrance that is designed as a main entrance from the street.
 - Windows shall be vertically shaped with a height greater than their width. However, in instances of large feature windows, fenestrations may be used to provide a similar vertical appearance. Square windows may be used as a secondary design element.
- Facades shall incorporate windows and doors as follows:**
 - Windows and doors shall be provided for at least 20% of the total Facade area along the proposed private streets, with each floor calculated independently. The maximum contiguous area without windows or doors on any floor facing a private street shall not exceed 20 feet in height and 20 feet in length in any direction. Changes in materials and other treatments may be used to break up walls where windows are not possible due to building layout (e.g. stairwells and/or mechanical/utility rooms).
 - The above requirement for windows and doors may be reduced by 50% where a Facade is not visible from a private street and the maximum contiguous area without windows or doors on any floor may be increased to 20 feet in height and 40 feet in length.
 - The Facades of first-ground floor of the buildings along the private streets shall incorporate a minimum of 25% masonry materials such as brick, stucco or stone.
 - Facade articulation:**
 - Facades over 75 feet in length shall incorporate wall projections or recesses a minimum of three feet in depth. The combined length of said recesses and projections shall constitute at least 20% of the total Facade length for Facades over 75 feet in length. Patios and balconies are acceptable projections.

Project Manager
AHS
Drawn By
AHS
Checked By
Date
10-23-17
Project Number
17027

DPR landscape architecture
civil engineering
planning
DPR Associates, Inc. • 420 Hawthorne Lane • Charlotte, NC 28204
phone 704. 332. 1204 • fax 704. 332. 1210 • www.dprassociates.net

PETITION #
MALLARD POINTE - MULTI-FAMILY
CHARLOTTE, NORTH CAROLINA
FOR
HIGH REAL ESTATE GROUP, LLC

INITIAL SUBMISSION: 11-27-17

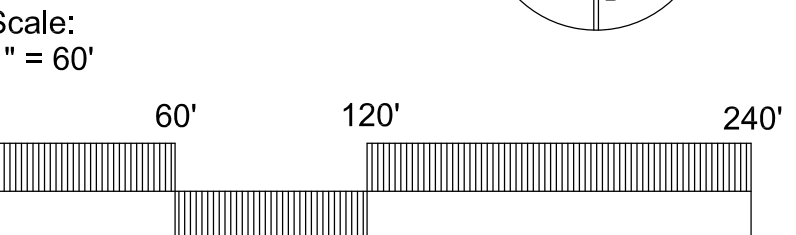

Sheet Number

RZ-1

Sheet 1 of 2

**MALLARD POINTE APARTMENTS
CHARLOTTE, NC**

COLORED ELEVATIONS
08 SEPTEMBER 2017
NOT TO SCALE



PETITION #
MALLARD POINTE - MULTI-FAMILY
CHARLOTTE, NORTH CAROLINA
FOR
HIGH REAL ESTATE GROUP, LLC

INITIAL SUBMISSION: 11-27-17

Sheet Number

RZ-2

Sheet 2 of 2