


VICINITY MAP
(NTS)

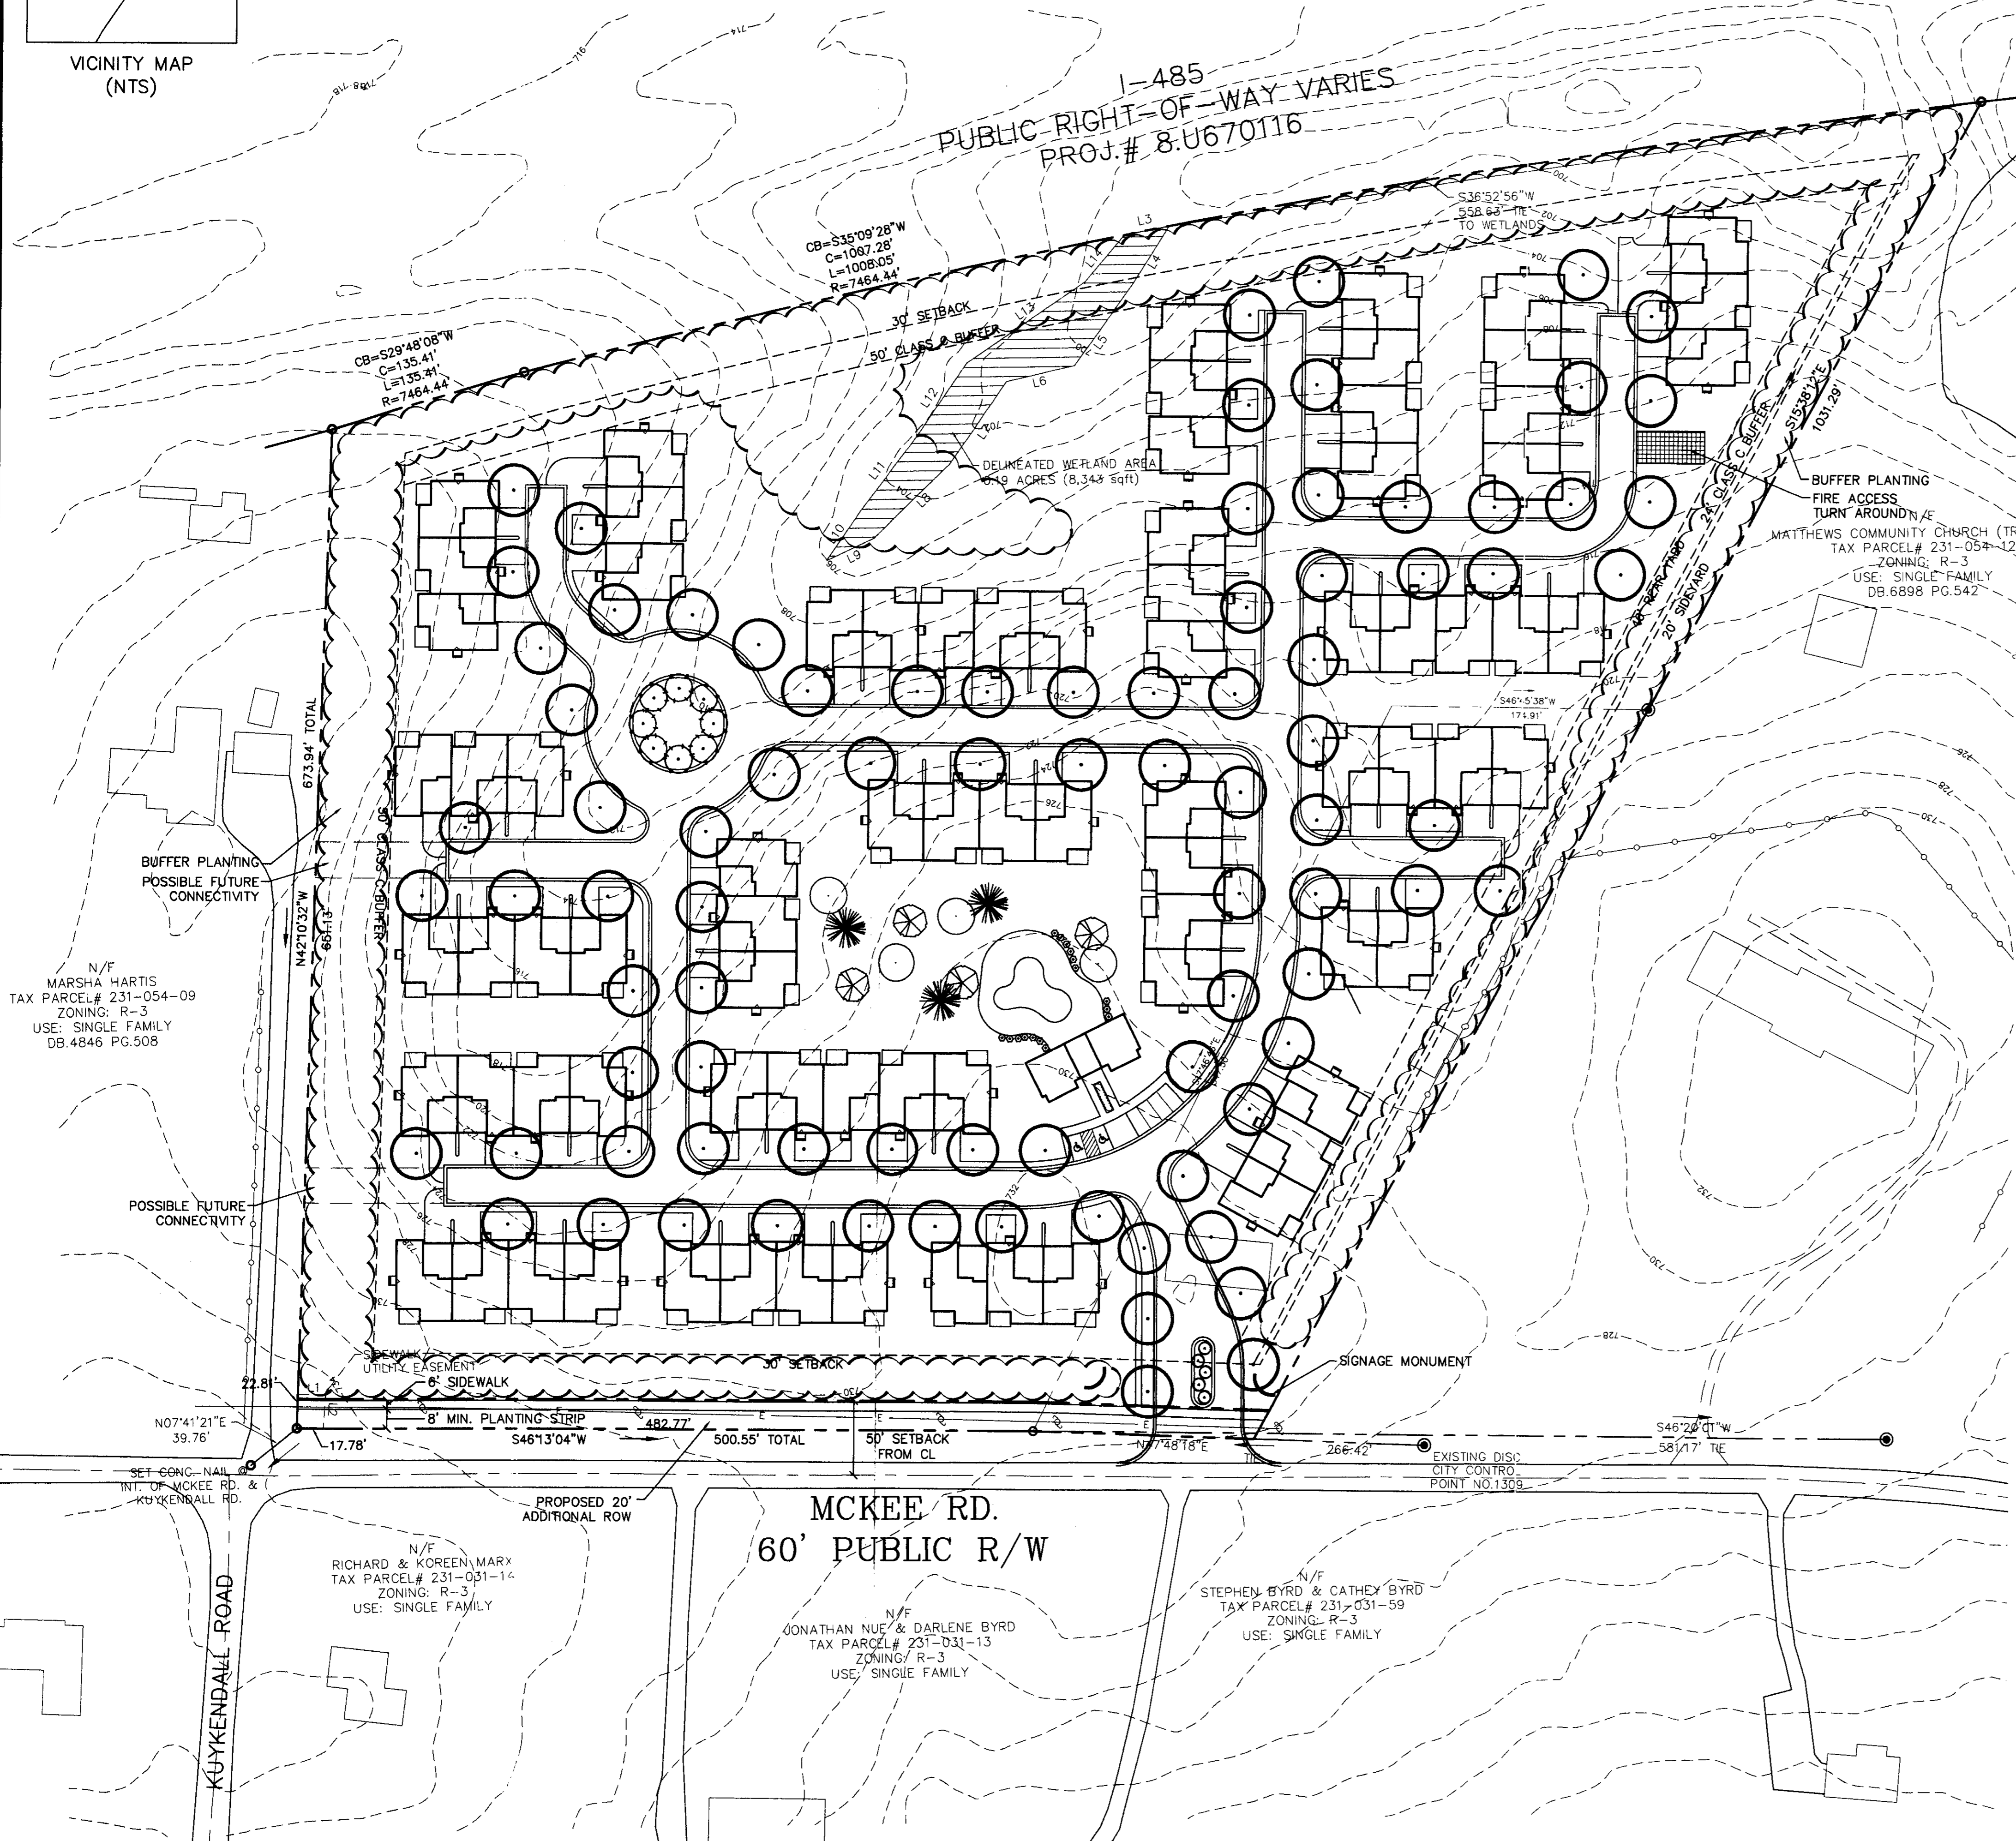

SITE DATA

| | |
|-----------------|--------------------------|
| TAX PARCEL ID | 231-054-10 & 231-054-011 |
| SITE AREA | 15.80 ACRES |
| EXISTING ZONING | R-3 |
| PROPOSED ZONING | R-4 MF (CD) |
| PROPOSED UNITS | 94 FOR SALE TOWNHOMES |
| SETBACK | 50 |
| SIDE YARD | 20 |
| REAR YARD | 40 |

DEVELOPMENT STANDARDS

I. GENERAL COMMITMENT:

A. Development of the real estate identified on this Rezoning Site Plan, consisting of approximately 15.80 acres, more or less (the "Site"), will be governed by the standards established under the zoning ordinance of the City of Charlotte (the "Ordinance") for the R-4MF zoning district unless more stringent standards are established by these Development Standards or this Rezoning Site Plan.

B. The configurations, placements, and sizes of the residential buildings, parking areas, driveways and common open spaces shown on the Rezoning Site Plan are schematic and conceptual in nature and are subject to minor alterations and/or modifications based upon final design, development and construction documents, subject to each of the below conditions and commitments and any necessary staff reviews and approvals.

II. PERMITTED USES:

The Site may be developed with up to 94 for sale, single family attached dwelling units, together with any incidental or accessory uses associated therewith which are permitted under the Ordinance by right or under prescribed conditions in the R-4MF Zoning District.

III. VEHICULAR ACCESS POINTS/TRANSPORTATION:

A. The number of access points to and from the Site shall be limited to those shown on the Rezoning Site Plan.

B. Access points shall be located in the general areas depicted on this Rezoning Site Plan. The final location of each access point is subject to any modifications required to accommodate final site and construction plans/design, and site/topographic constraints, and to any adjustments required for approval by the Charlotte Department of Transportation and/or the North Carolina Department of Transportation.

C. The Petitioner agrees to dedicate and convey (by quitclaim deed and subject to a reservation for any necessary utility easements) prior to the issuance of any building permit those portions of the Site immediately abutting the following roadways as required to provide right of way as outlined below if such right-of-way does not presently exist:

McKee Road

50 feet from centerline

Interstate 485

175 feet from centerline

D. The Petitioner shall install a left turn lane on McKee Road into the Site with a minimum of 150 feet of storage, a 15:1 bay taper and 45:1 through lane tapers.

IV. DESIGN GUIDELINES:

A. ARCHITECTURAL TREATMENT

(1) The primary exterior building materials to be employed in the construction of the single family attached dwelling units shall be masonry and cement fiber board (i.e. Hardi-Plank). A minimum of 50% of the front elevation of each dwelling unit will consist of masonry materials.

(2) The elevations of the buildings along McKee Road shall include windows.

B. YARD RESTRICTIONS AND BUFFER REQUIREMENTS

(1) In every instance the side yard, setback, and rear yard requirements imposed under the Ordinance will be satisfied with respect to the development taking place within the Site, unless more stringent requirements are established under these Development Standards.

(2) Class C buffers shall be provided along the eastern and southern edges of the Site boundary. The site development may require grading within a portion of the buffers. However, once the buffers have been established, they will remain undisturbed. The Petitioner reserves the right to reduce the width of some or portions of these buffers by up to 25 percent in accordance with Section 12.302 (8) of the Ordinance.

(3) A Class C buffer shall be provided along the western edge of the Site boundary in the manner generally shown on the Rezoning Site Plan. This buffer is one-half of the buffer required by the adjoining church use. The buffer required by the church is 48 feet and therefore a 24 foot buffer is required on the western edge of the Site. The Petitioner reserves the right to reduce the width of this buffer by 25 percent to 18 feet in accordance with Section 12.302 (8) of the Ordinance.

(4) In the event that an adjacent parcel is either rezoned to a zoning district or devoted to a use that eliminates or reduces the buffer requirements on the eastern or western edge of the Site, then the Petitioner may reduce or eliminate, as the case may be, eastern and/or western edge buffers set out on the Rezoning Site Plan accordingly. In no event however shall the buffer along I-485 be eliminated or reduced.

C. OFF STREET PARKING

Off street parking shall meet the minimum standards established under the Ordinance.

D. STORM WATER MANAGEMENT

(1) Storm water shall be managed in accordance with the requirements of the City of Charlotte.

(2) Surface level storm water detention, if required, shall not be located within the required setbacks or buffers.

(3) Water quality best management practices (BMPs) will be incorporated into the Site to achieve 85% Total Suspended Solid removal for the entire post-development runoff volume for the first 1-inch of rainfall. BMPs must be designed and constructed in accordance with the N.C. Department of Environment and Natural Resources (NCDENR) Best Management Practices Manual, April 1999, Section 4.0. (Design Standards shall be met according to the City of Charlotte Best Management Practices Manual, when available). Use of Low Impact Development (LID) techniques is optional.

(4) The Petitioner shall control the entire volume for the 1-year, 24-hour storm. Runoff volume drawdown time shall be a minimum of 24 hours, but not more than 120 hours. The peak shall be controlled to match the predevelopment runoff rates for the 10-year and 25-year, 6-hour storms or, in the alternative, the Petitioner can perform a downstream analysis to determine whether peak control is needed, and if so, for what level of storm frequency.

E. SIDEWALKS

(1) A 6 foot wide sidewalk and an 8 foot wide planting strip will be installed along the Site's frontage on McKee Road.

(2) The Petitioner will provide internal sidewalks substantially in the locations depicted on the Rezoning Site Plan and in conformance with the Ordinance.

F. OPEN SPACE

Development of the Site shall include common open space areas in the general locations shown on the Rezoning Site Plan.

G. LANDSCAPING AND SCREENING

(1) Landscaping and screening shall, at a minimum, satisfy the requirements of Section 12.303 of the Ordinance.

(2) Landscaping will be installed in stages in accordance with the Ordinance as the Site is developed.

(3) It is contemplated that garbage disposal shall be handled by way of roll out cans and pick up by a private service. If dumpsters or trash receptacle corrals are installed on the Site, they will be screened with solid enclosures with gates. Pursuant to Section 12.403 of the Ordinance, if public trash collection is provided to the Site, any required dumpsters, trash receptacles and recycling facilities will be located in the areas generally depicted on the Rezoning Site Plan, provided, however, other improvements, such as parking and landscaping areas may be located in such areas if the private roll-out trash collection is used.

(4) The Site will conform to the City of Charlotte Tree Ordinance.

(5) Street trees shall be installed along both sides of the internal streets at a minimum spacing of 50 feet on center.

H. SIGNS

All signs placed on the Site will be erected in accordance with the requirements of the Ordinance.

I. LIGHTING

(1) All exterior lighting within the site (except streetlights which may be erected along McKee Road and/or I-485) will be downwardly directed to project light downward and otherwise designed such that direct illumination does not extend past any adjacent property line.

(2) The exterior lighting plan may include the following types of lighting:

a. Acorn fixtures of no more than 20 feet in height that may be located throughout the Site.

b. Shoebox fixtures of no more than 30 feet in height that must be located a minimum of 100 feet from any exterior project boundary line. Any such fixtures shall be shielded downward at a 45 degree angle.

J. FIRE PROTECTION

Fire protection will be provided in accordance with the City of Charlotte's standards.

V. AMENDMENTS TO THE REZONING PLAN:

The owner or owners of the Site may apply for future amendments to this Rezoning Site Plan and these Development Standards in accordance with the provisions of Chapter 6 of the Ordinance.

VI. BINDING EFFECT OF THE REZONING PETITION:

If the Petitioner's rezoning petition is approved, the development program established under these Development Standards and this Rezoning Site Plan shall, unless amended in the manner provided under the Ordinance, be binding upon and inure to the benefit of the Petitioner and the owners (from time to time) and their respective heirs, devisees, personal representatives, successors in interest and assigns.

Throughout these Development Standards, the terms, "Petitioner" and "Owner" shall be deemed to include the heirs, devisees, personal representatives, successors in interest and assigns of the Petitioner or the owner or owners of the Site from time to time who may be involved in any future development thereof.

MCKEE ROAD TOWNHOMES
CHARLOTTE, NC

LANDMARK LLEWELLYN HOLDINGS, LLC.
831 BAXTER STREET, SUITE 200
CHARLOTTE, NC 28202

Design
Resource Group

230 West Morehead Street, Suite 214
Charlotte, NC 28208
704.343.0808 fax 704.368.3083
www.drgp.com

• Landscape Architecture
• Urban Design
• Civil Engineering
• Land Planning

REZONING
SITE
PLAN

FOR PUBLIC HEARING
REZONING PETITION # _____

Copyright © 2005 Design Resource Group, P.A.
This plan or drawing and any accompanying documents or
calculations are the property of Design Resource Group, P.A.
and are intended solely for the use of the recipient noted.
No third party use or modification is permitted without
written authorization.

06-76

NORTH

Scale: 1" = 60'
Date: 24 MARCH 06
Project No.: 185-002
Revisions: