


PROPOSED DEVELOPMENT DATA SUMMARY

PETITION NO.	TOTAL SITE ACREAGE	SF UNITS	MF UNITS	DENSITY	TREE SAVE ACREAGE	TREE SAVE PERCENT	C.O.S. ACREAGE	C.O.S. PERCENT	WATERSHED IMPERVIOUS COVERAGE
2005-014	598.37	710	320	1.72 / AC.	106	17%	214	35%	47%
2007-048	2.14	0	16	7.47 / AC.	0	0%	0.5	23%	50%
SUBTOTAL	600.51	710	336	1.74 / AC.	106	17%	214.5	35%	47%

NOTE A:

PETITIONER SHALL PROVIDE ONE STREET CONNECTION TO AMOS SMITH ROAD AT ONE OF THE APPROXIMATE LOCATIONS SHOWN, SUBJECT TO ADEQUATE SITE DISTANCE AND APPROVAL OF NCDOT AND CDOT. IF LOCATION OF ADDITIONAL STREET CONNECTION IS OUTSIDE BOUNDARY OF THE 2.138 AC PARCELS, IT SHALL BE APPROVED THROUGH THE ADMINISTRATIVE APPROVAL PROCESS OF THE ORDINANCE.

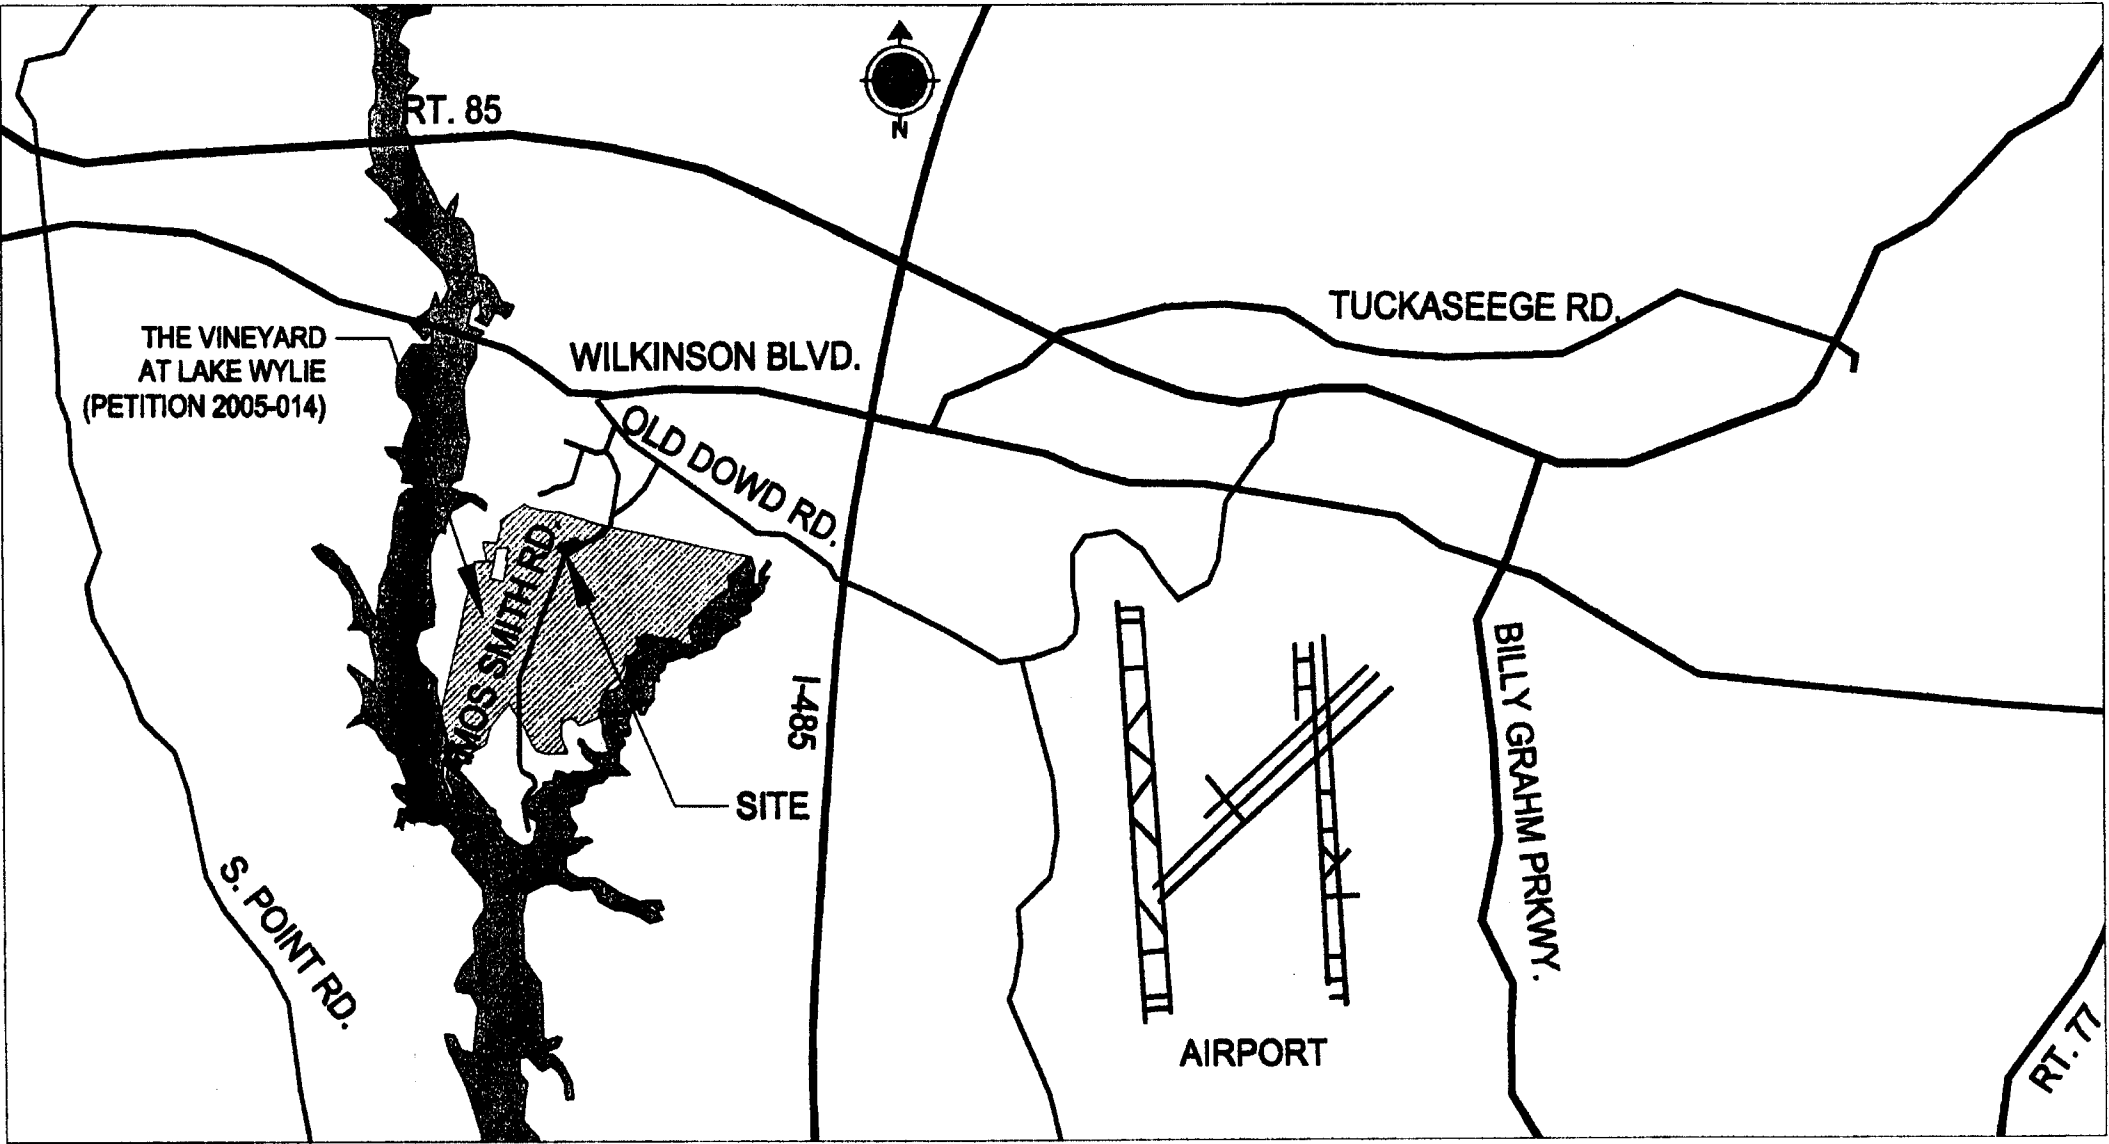


Stantec Consulting Services
2127 Ayrley Town Blvd., Suite 300
Charlotte, N.C. U.S.A. 28273
Phone: 704.329.0900
Fax: 704.329.0905
www.stantec.com

Copyright Reserved

The Contractor shall verify and be responsible for all dimensions. DO NOT scale the drawing - any errors or omissions shall be reported to Stantec without delay.
The Copyrights to all designs and drawings are the property of Stantec. Reproduction or use for any purpose other than that authorized by Stantec is forbidden.

Legend

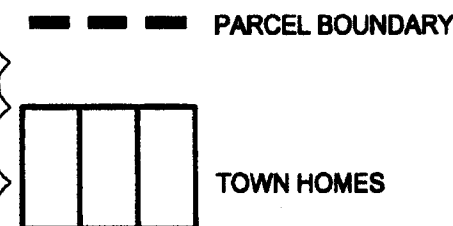

Notes

SITE TABULATION:

PARCEL ID: 11307346
TOTAL AREA: ±2.138 ACRES
EXISTING ZONING: R-5
PROPOSED ZONING: MX-2 (INNOVATIVE), LW-CA
PROPOSED PRIMARY USES: SINGLE FAMILY ATTACHED RESIDENTIAL UNITS

SITE LOCATED WITHIN LAKE WYLIE CRITICAL AREA WATERSHED OVERLAY DISTRICT

PROPOSED MINIMUM LOT WIDTH: 20' MIN. FOR TOWNHOMES.

ALL TOWN HOME UNITS TO HAVE GARAGES

INNOVATIVE STANDARDS:

MIN. FRONT SETBACK: 20'
MIN. REAR YARD: 15'
MIN. SIDE YARD: 3'
MIN. TOWN HOME PRIVATE LOT: 2,000 S.F.
BUILDING HEIGHT: 40'
BUILDING SEPARATION: 16' FOR TOWN HOMES
PARKING: 2 SPACES PER UNIT (MAY BE PROVIDED IN GARAGES)

PROPERTY BOUNDARIES, RIGHTS OF WAY, TOPOGRAPHIC INFORMATION, ETC. OBTAINED FROM MECKLENBURG COUNTY GIS DATA AND OTHER SOURCES. NO FIELD SURVEYS OR VERIFICATION OF THE DATA HAS BEEN PERFORMED, AND ITS ACCURACY SHOULD NOT BE RELIED UPON FOR FINAL DESIGN PURPOSES.

THIS PLAT NOT FOR RECORDATION, CONVEYANCES OR SALES.

Δ	PER PLANNING STAFF COMMENTS	RDL	RDL	07.03.19
Δ	PER PLANNING STAFF COMMENTS	FKM	RDL	07.03.06
Revision		By	Appd.	YY.MM.DD

File Name: REZONING-2AC.dwg	RSW	JL	JL	06.09.07
	Dwn.	Chkd.	Dsgn.	YY.MM.DD

Permit-Seal

FOR PUBLIC HEARING
PETITION NO. 2007-048

Client/Project
PROVIDENT DEVELOPMENT GROUP, INC.
6707 FAIRVIEW ROAD, SUITE B
CHARLOTTE, NC 28210
(704) 367-0167

Charlotte NC U.S.A.

Title
TECHNICAL DATA SHEET 2.138 AC. ADDITION
THE VINEYARD AT LAKE WYLIE
PETITION No. 2007-048

Project No. 173200777	Scale 1:100	0 100' 150' 200'
Drawing No. P1	Sheet 1 of 4	Revision 0

PROPOSED DEVELOPMENT DATA SUMMARY



PETITION NO.	TOTAL SITE ACREAGE	SF UNITS	MF UNITS	DENSITY	TREE SAVE ACREAGE	TREE SAVE PERCENT	C.O.S. ACREAGE	C.O.S. PERCENT	WATERSHED IMPERVIOUS COVERAGE
2005-014	696.37	710	320	1.72 / AC.	106	17%	214	35%	47%
2007-048	2.14	0	16	7.47 / AC.	0	0%	0.5	23%	50%
SUBTOTAL	698.51	710	336	1.74 / AC.	106	17%	214.5	35%	47%

NOTE A:

PETITIONER SHALL PROVIDE ONE STREET CONNECTION TO AMOS SMITH ROAD AT ONE OF THE APPROXIMATE LOCATIONS SHOWN, SUBJECT TO ADEQUATE SITE DISTANCE AND APPROVAL OF NCDOT AND CDOT. IF LOCATION OF ADDITIONAL STREET CONNECTION IS OUTSIDE BOUNDARY OF THE 2.138 AC PARCELS, IT SHALL BE APPROVED THROUGH THE ADMINISTRATIVE APPROVAL PROCESS OF THE ORDINANCE.

NOTE B:

DIRECT DRIVEWAY ACCESS FROM THESE LOTS TO AMOS SMITH ROAD IS PROHIBITED.

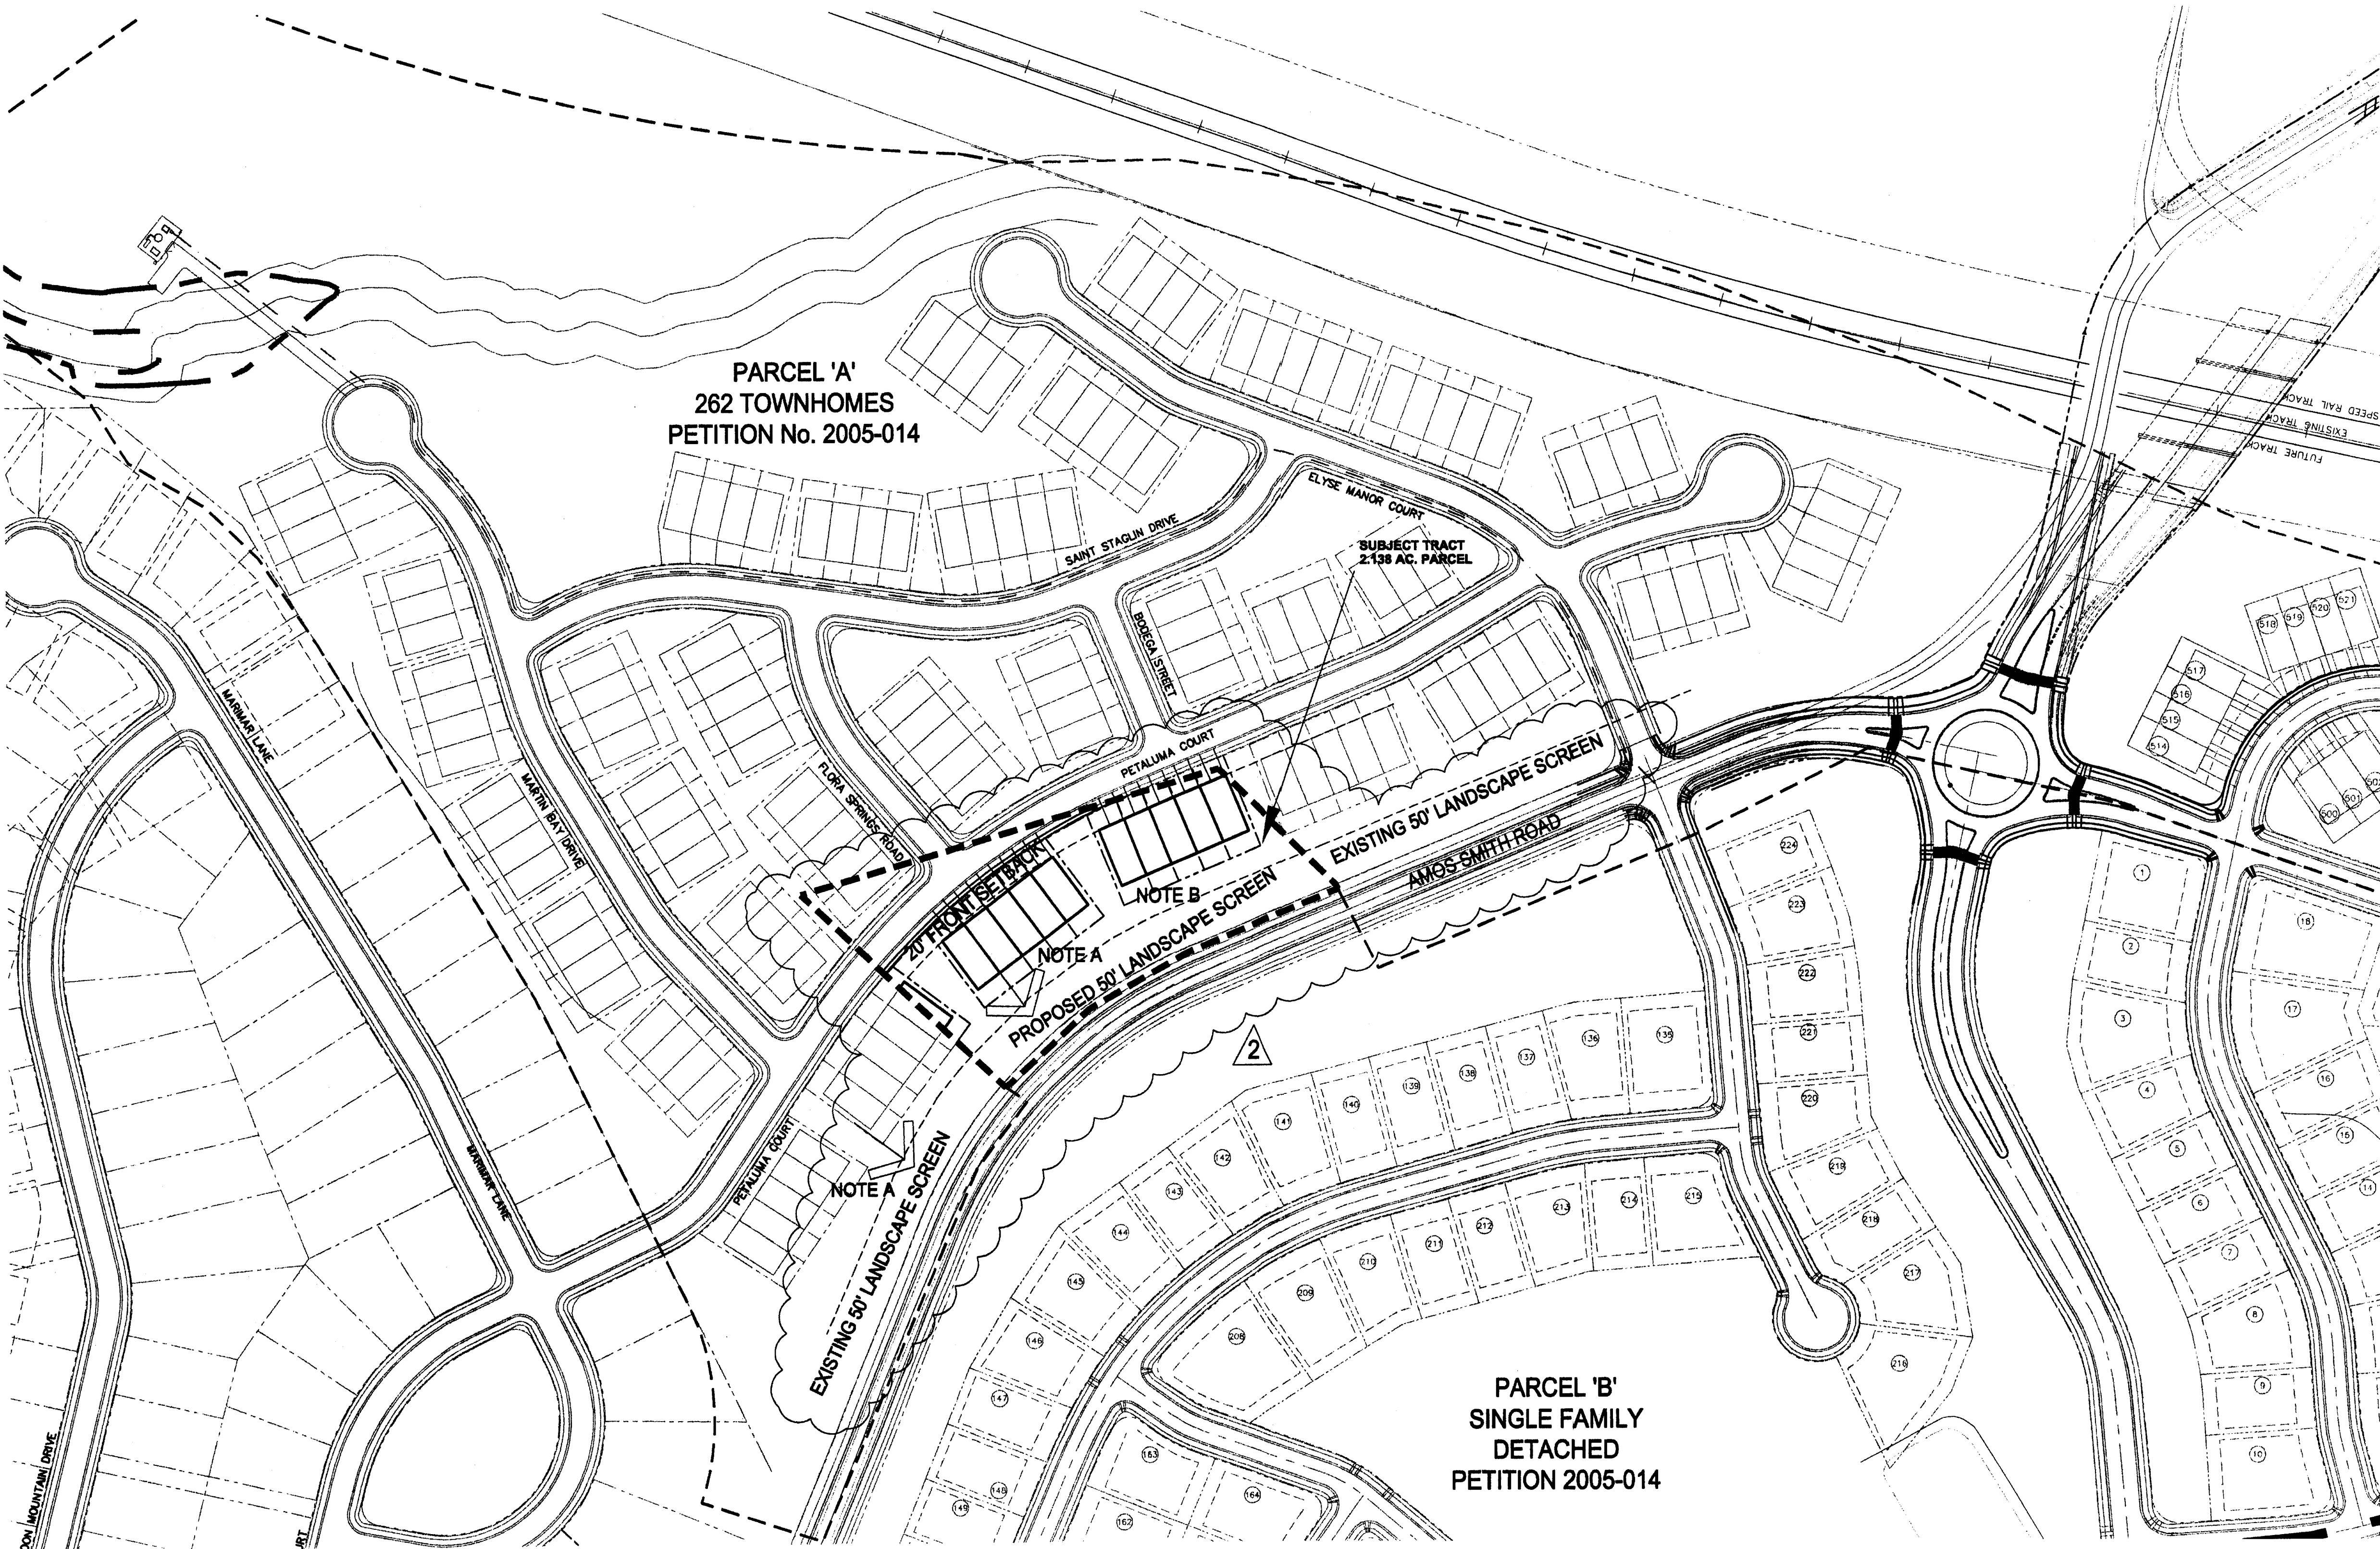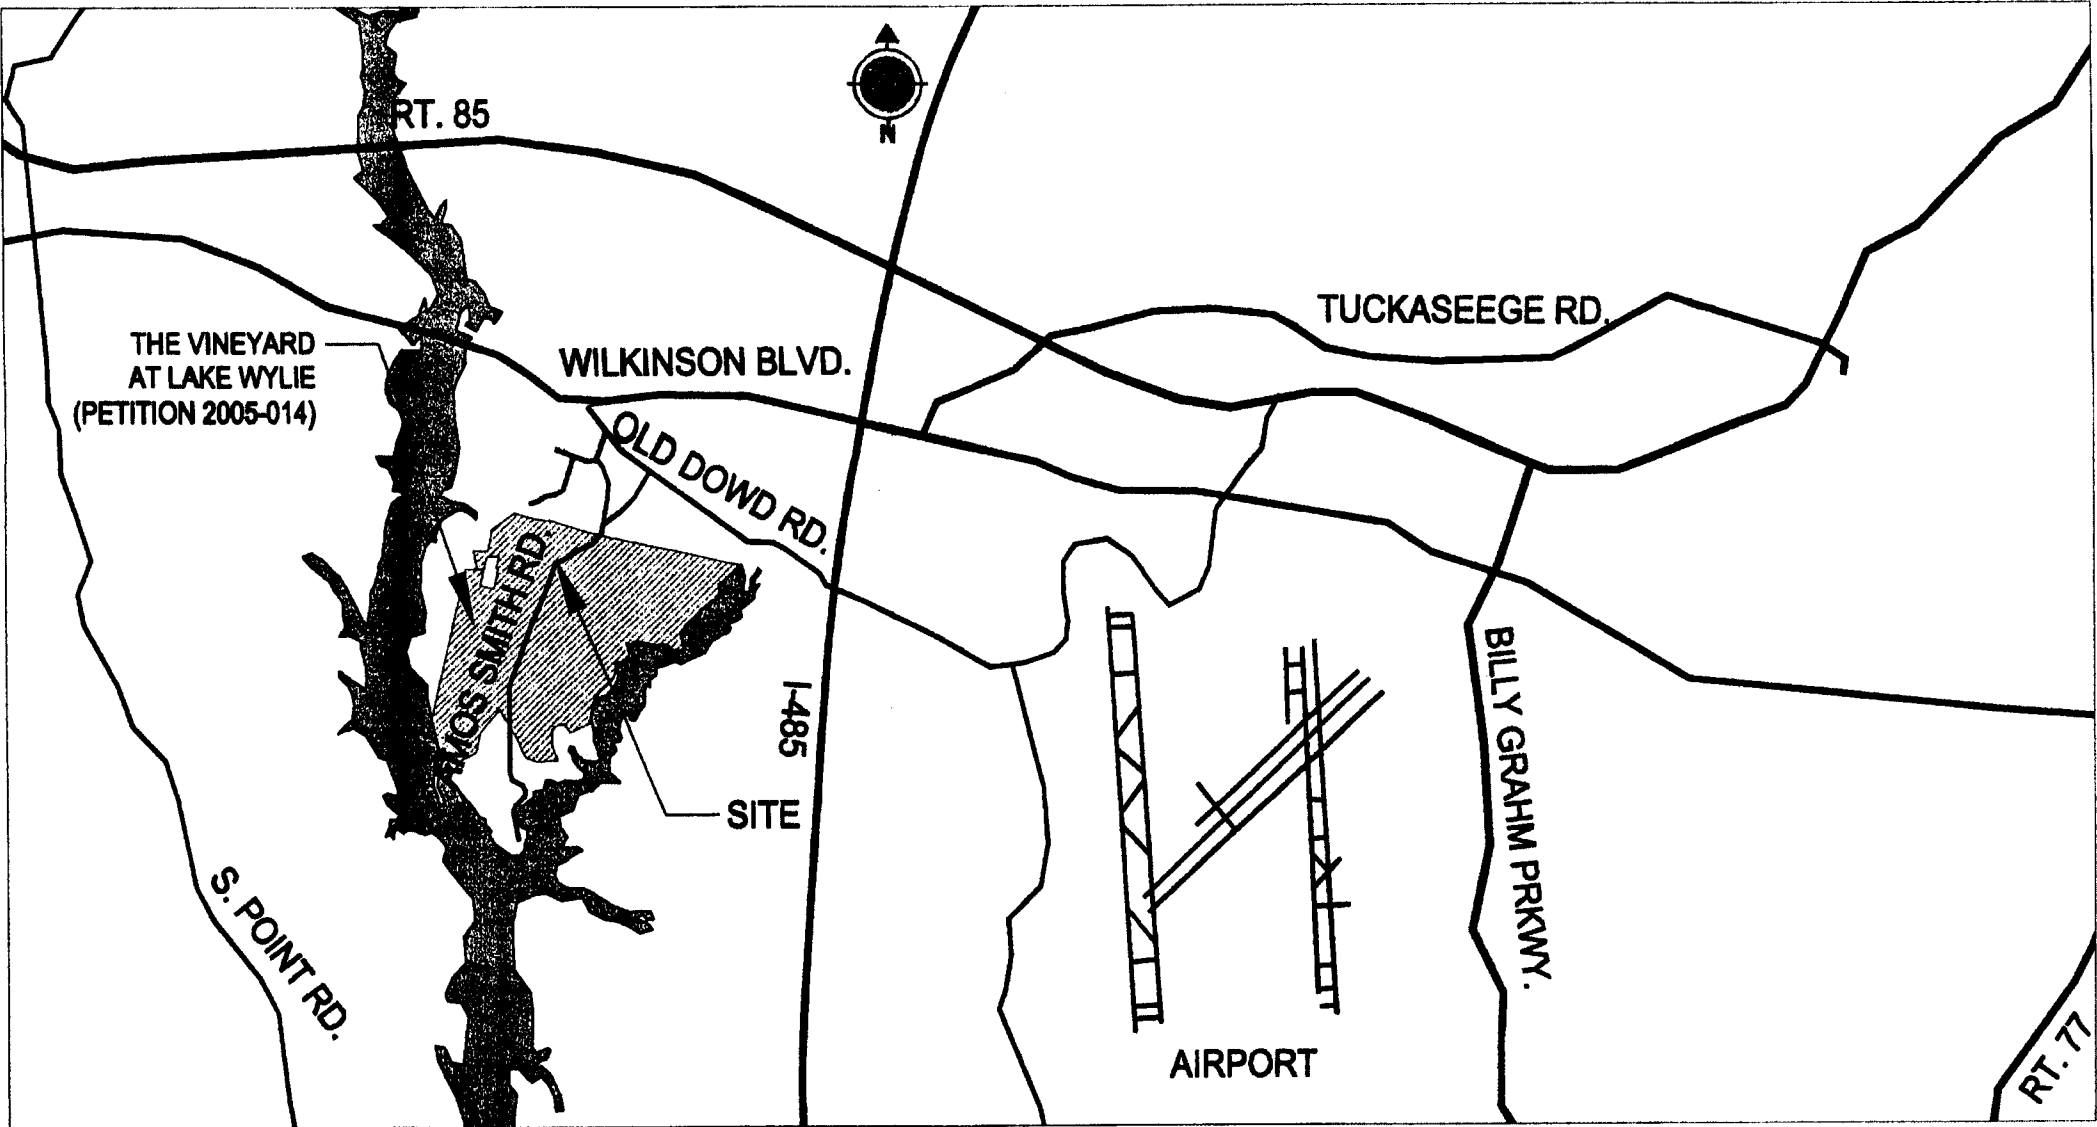


Stantec Consulting Services
2127 Ayrley Town Blvd., Suite 300
Charlotte, N.C. U.S.A. 28273
Phone: 704.329.0900
Fax: 704.329.0905
www.stantec.com

Copyright Reserved

The Contractor shall verify and be responsible for all dimensions. DO NOT scale the drawing - any errors or omissions shall be reported to Stantec without delay.
The Copyrights to all designs and drawings are the property of Stantec. Reproduction or use for any purpose other than that authorized by Stantec is forbidden.

Legend

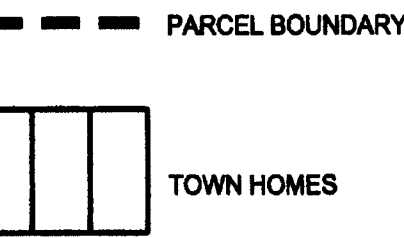

Notes

SITE TABULATION:

PARCEL ID: 11307346
TOTAL AREA: 22.138 ACRES
EXISTING ZONING: R-5
PROPOSED ZONING: MX-2 (INNOVATIVE), LW-CA
PROPOSED PRIMARY USES: SINGLE FAMILY ATTACHED RESIDENTIAL UNITS

SITE LOCATED WITHIN LAKE WYLIE CRITICAL AREA WATERSHED OVERLAY DISTRICT

PROPOSED MINIMUM LOT WIDTH: 20' MIN. FOR TOWNHOMES.

ALL TOWN HOME UNITS TO HAVE GARAGES

INNOVATIVE STANDARDS:

MIN. FRONT SETBACK: 20'
MIN. REAR YARD: 15'
MIN. SIDE YARD: 3'
MIN. TOWN HOME PRIVATE LOT: 2,000 S.F.
BUILDING HEIGHT: 40'
BUILDING SEPARATION: 18' FOR TOWN HOMES
PARKING: 2 SPACES PER UNIT (MAY BE PROVIDED IN GARAGES)

PROPERTY BOUNDARIES, RIGHTS OF WAY, TOPOGRAPHIC INFORMATION, ETC. OBTAINED FROM MECKLENBURG COUNTY GIS DATA AND OTHER SOURCES. NO FIELD SURVEYS OR VERIFICATION OF THE DATA HAS BEEN PERFORMED, AND ITS ACCURACY SHOULD NOT BE RELIED UPON FOR FINAL DESIGN PURPOSES.

THIS PLAT NOT FOR RECORDATION, CONVEYANCES OR SALES.

PER PLANNING STAFF COMMENTS	RDL	RDL	07.03.19
PER PLANNING STAFF COMMENTS	FKM	RDL	07.03.06
Revision	By	Appd.	YY.MM.DD

File Name: REZONING-2AC.dwg	RSW	JL	JL	06.09.07
	Dwn.	Chkd.	Dsgn.	YY.MM.DD

Permit-Seal

FOR PUBLIC HEARING
PETITION NO. 2007-048

Client/Project

PROVIDENT DEVELOPMENT GROUP, INC.
6707 FAIRVIEW ROAD, SUITE B
CHARLOTTE, NC 28210
(704) 367-0167

Charlotte NC U.S.A.

Title

CONCEPTUAL LAND USE PLAN 2.138 AC.
THE VINEYARD AT LAKE WYLIE
PETITION NO. 2007-048

Project No.	Scale
173200777	0 100' 150' 200'

Drawing No.	Sheet	Revision
P2	2 of 4	0

2.138 ACRE ADDITION TO THE VINEYARD AT LAKE WYLIE
DEVELOPMENT STANDARDS
Petition Number 2007-048
January 5, 2007
Revised March 19, 2007

GENERAL PROVISIONS

The Development of the Site will be governed by the Technical Data Sheet (Sheet 1 of 3), these Development Standards, the Schematic Site Plan (Sheet 2 of 3), and the applicable provisions of the City of Charlotte Zoning Ordinance (the "Ordinance"). Unless the Technical Data Sheet or these Development Standards establish more stringent standards, the regulations established under the Ordinance for the MX-2 District zoning classification shall govern the development of this site which will be incorporated into Parcel "A" of The Vineyard at Lake Wylie (Petition No. 2005-014).

The development depicted on the Schematic Site Plan is intended to reflect the arrangement of proposed uses on the Site. However, subject only to the provisions of Section III below, the exact configurations, placements, and sizes of individual site elements may be altered or modified during design development and construction document phases. This allowance applies to all site elements, including building areas, open space areas, recreation areas, and the configurations of lots and streets.

SUMMARY OF REQUEST

This proposal is intended to accommodate development on the Site of detached single-family homes or attached single family homes (town homes for sale), interconnected with open space, pedestrian, and/or vehicular linkages.

PERMISSIBLE DEVELOPMENT

The subject parcel (2.138 ± acres) is to be added to Parcel "A" of the Vineyard at Lake Wylie, Petition No. 2005-014) for a total of 84.14 acres in Parcel "A".

- Development of Parcel A of the Site shall be restricted to no more than 278 attached single family homes (town homes for sale) or detached single-family homes, together with incidental or accessory uses related thereto, as permitted under the Ordinance in the MX-2 District.
- The minimum permitted unit width for any town home unit shall be 20 feet.
- The minimum permitted lot width within this Parcel for detached single family home lots shall be 50 feet.

TYPICAL LOT WIDTHS

Typical lot widths are designated for the proposed addition to Parcel A that are in compliance with the original approved conditions of Parcel "A" from Petition No. 2005-014. The setback for the minimum lot width may be increased to greater than the minimum front setback.

OWNERS ASSOCIATIONS

Development taking place will be subject to covenants and restrictions governed by a Master Owners Association. Documents will be prepared to incorporate the conditions of these Development Standards and the Rezoning Plan as approved by the Charlotte City Council and may contain such other covenants, restrictions and by-laws as the Petitioner may deem necessary or advisable for the effective administration of the Master Owners Association or to insure compliance with local, state and federal laws.

Individual Parcels which contain one or more of the following features: specialized amenities, open space uniquely associated with that Parcel, private streets and private utilities may be governed by separate sub-owners associations. Except as otherwise provided in the next succeeding paragraph, each owner of property within the residential Parcels must be a member of the Master Owners Association and may be a member of a sub-owners association.

Any sub-owners association representing a group of owners in a particular area or project may be the member of the Master Owners Association in lieu of all owners in such area or project being members.

Common open space not otherwise owned and maintained by a sub-owners association shall be owned and maintained by the Master Owners Association.

Any amenity provided for one or more Parcels that may be constructed within a residential element may be privately owned and operated and in such case the operator shall be responsible for the operation, maintenance and preservation of its grounds and facilities.

GENERAL PROVISIONS

Architectural Restrictions

1. All detached single family homes and town homes constructed on The Site must satisfy the following minimum standards:

- Roofs - minimum 8/12 roof pitch.
 - Foundations - all masonry foundations
 - Building Front Elevations - 25% minimum masonry (including rock) and/or organic material front elevations, except in Parcel G-1 where all front elevations will be 75% masonry or organic material front elevations. Organic materials may include wood, cedar shakes, cedar siding, etc.
 - Garages - Each detached single family home constructed on the Site will have a garage which accommodates at least two cars and all attached town homes will have one or two car garages.
2. Architectural Front Façade materials - Up to 30% of the homes in any Parcel may have vinyl siding if the home includes a usable front porch. A useable porch shall be at least 6 feet deep in depth and 75 square feet in area.
3. The minimum width of a single car garage town home unit will be 20 feet. The minimum width of a two-car garage town home will be 28 feet.

Monumentation and signage

Signage and entry monuments will meet or exceed the requirements of the Ordinance.

Parking

- Each town home unit will also have a driveway in front of its garage measuring a distance of 20 feet from the back of the street right-of-way or sidewalk, whichever is greater. A single car garage town home unit will have a maximum drive way width of 10 feet with a minimum planting island between driveways of 10 feet. A two-car garage town home unit driveway width will be a maximum of 20 feet, with a minimum planting island between driveways of 10 feet.
- Two parking spaces will be provided for each residential attached or detached unit. These spaces may be provided in garages.

Lighting

- Pedestrian lighting fixtures limited to 15 feet in height may be installed in pedestrian areas, except for pedestrian trails in undisturbed or natural areas.
- Light fixtures along public streets are exempt from the foregoing height limits.

Temporary Sales Centers

Temporary sales centers with temporary parking may be provided throughout the Community. The structures may not serve as a temporary or permanent residence.

Dumpsters and Solid Waste Management

Multi-family development shall comply with City of Charlotte regulations regarding solid waste dumpster, compactor, and recycling areas. All dumpsters on the Site will be screened with a solid enclosure with gates.

Site Access

The number of vehicular access points to the Site shall be limited to the number depicted on the Technical Data Sheet. The Petitioner shall provide one (1) street connection to Amos Smith Road at one of the locations shown, subject to adequate sight distance and approval of NCDOT and CDOT. If the location of the additional street connection is outside the boundary of the 2.138 acre parcel, it shall be approved through the Administrative Approval process of the Ordinance for the Petition 2005-014.

The placement and configuration of each access point is subject to any minor modifications required to accommodate final site and architectural construction plans and designs and to any adjustments required for approval by the North Carolina Department of Transportation or the Charlotte Department of Transportation. Configuration of intersections within the proposed development to be determined in conjunction with the North Carolina Department of Transportation and the Charlotte Department of Transportation during the subdivision plan review process.

Road Improvements

- All roads interior to the development will be built to public standards regardless of their public or private status. Private roads will be maintained by an Owners Association.

Water & Sewer

- Wastewater Collection and Treatment
 - All wastewater collection and treatment for the project shall be provided by the Charlotte-Mecklenburg Utilities Department, as per the conditions of Petition No. 2005-014.
 - The developer proposes the use of low-pressure sewer systems at various locations as necessary on the site. The Site's Master Owner's Association will maintain these individual lift stations under a common written agreement with a contractor who can respond to service calls within twenty-four (24) hours. Each lift station will be equipped with audible and visual alarms and the maintenance provider's name and phone number must be prominently displayed on the lift station.
 - Pump stations will be provided as required to serve the phasing of the development, and shall comply with the additional requirements specified in Petition No. 2005-014.
- Water Supply and Distribution

Water supply throughout the entire development will be by connection to the Charlotte-Mecklenburg Utilities Department (CMUD) system.

Storm Water Management / Erosion Control

The subject parcel will be incorporated into Parcel "A" of The Vineyard at Lake Wylie, Petition No. 2005-014, and will be subject to the development notes and conditions for Storm Water Management and Erosion Control approved for that development as a whole. No changes are anticipated.

Utilities Rights of Way

Portions of the Site lie within Duke Power and/or Piedmont Natural Gas rights of way. Subject to proper authorization, streets, trails, landscaping, vines, gardens, parks and similar uses may be located within these rights-of-way. In addition, storage of boats owned by residents within the areas generally depicted on the Schematic Site Plan of the Site may, with proper authorization, occur within the Duke Power and/or Piedmont Natural Gas rights of way.

Environmental

- Watershed

These Development Standards provide extensive provisions in response to concerns about water quality in Lake Wylie. The restrictions approved for The Vineyard at Lake Wylie, Petition No. 2005-014, are hereby proposed to apply to the parcel incorporated into Parcel "A" of that development in their entirety. The purpose of these conditions was to significantly reduce the impact of the development proposed for the entire site on the watershed areas. The conditions and restrictions in Petition 2005-014 incorporate measures regarding water quality, sedimentation and erosion control. No changes to those conditions that apply to Parcel "A" are proposed.

Water Quality Impervious

This Site is located in the Upper Lake Wylie Watershed Overlay Critical Area. The lake buffer, stream buffer, and built-upon area requirements specified in the Ordinance as modified and approved under Petition 2005-014 shall apply to the site. Townhome areas will provide storm water detention as required by the applicable regulations. A "treatment train" (i.e., use of BMPs in series) approach will be utilized in townhome and commercial areas to further remove nutrients from the runoff. Parking lot areas will utilize Best Management Practices (BMPs). All BMPs will be designed in accordance with the N.C. Department of Environment and Natural Resources "Stormwater Best Management Practices Manual," dated April, 1999.

Swim Buffers

- All swim buffers shall be provided in accordance with the Ordinance and as generally indicated on the Technical Data Sheet.
- A 35-foot wide protective buffer shall be established on each side of all perennial and intermittent streams draining greater than 50 acres, but less than 100 acres. The buffer shall include two zones, a 20-foot undisturbed Streamside Zone, and a 15-foot limited-use Upland Zone.
- The allowable uses in these Zones are the same as those outlined in the Charlotte S.W.I.M. Stream Buffer Ordinance for streams draining greater than 100 acres, but less than 300 acres.

Tree Save

- The developer will provide a tree save plan with details with the erosion control plans submitted for approvals during the preparation of construction documents for the development of the individual parcels within the project.
- A minimum of 10% tree save area will be provided within the combined Parcel "A" and the subject Parcel. Additional tree save areas provided over the minimum required will be established as depicted on the Technical Data Sheet. All tree save areas are to remain undisturbed, except to the extent necessary to accommodate access points, walls, fences, drainage pipes or channels, utility lines and facilities, pedestrian pathways, subject to the right to remove where desired, small trees having calipers of less than 2 inches, to limb-up trees for views and to mulch, and install other landscape improvements.
- Petitioner reserves the right to deviate from the location illustrated on the open space system sheet subject to the approval of the City of Charlotte Urban Forester.

Wetlands and Jurisdictional streams

Any jurisdictional wetlands and/or jurisdictional streams, if present, need to be protected or proper environmental permits obtained prior to their disturbances. For 404 permits, contact NCDNER. For 404 permits, contact the Army Corps of Engineers.

Innovative Standards

A. The Petitioner acknowledges that the Innovative Process is a separate process that may only be pursued after its Rezoning Petition has been approved and that subsequent (innovative) site plan approval by the Zoning Committee of the Charlotte Mecklenburg Planning Commission will be required. The Petitioner, in accordance with the provisions of Section 11.208 of the Ordinance, "Innovative Development Standards", may propose modifications to only the following standards:

- Street type and construction standards, including private streets
- Front, side and rear yards
- Sidewalk types

B. The innovative provisions of the MX-2 zoning district regulations of the Ordinance shall apply to Parcel A to the extent provided on the Technical Data Sheet and these Development Standards

C. The following is a list of possible requests for innovative standards:

- A 50 foot wide landscape screen will be established along both sides of Amos Smith Road which abuts the Site to preserve the rural characteristics of the road. Existing trees will be used toward creating a "Class C" buffer.
- Rear yards: Petitioner proposes a minimum interior rear yard for detached single family of 15 feet.
- Sidewalk types:
 - The Petitioner will propose a network of linkages that may include any combination of sidewalks, and/or trails to connect various portions of the site.
- Sidewalks will be provided on both sides of all streets.
- Lot widths:

Minimum lot width may be measure at a setback greater than the minimum 20' setback on street curves, cul-de-sacs and lots with a shared private drive.


D. Should this Rezoning Petition be approved, the listing of these requests above will in no way constitute approvals of any of them.

Amendments to Rezoning Plan

Future amendments to the Technical Data Sheet, the Schematic Plan and these Development Standards may be applied for by the then Owner or Owners of the Parcel or Parcels within the Site involved in accordance with the provisions of Chapter 6 of the Ordinance.

Binding Effect of the Rezoning Documents and Definitions

- If this Rezoning Petition is approved, all conditions applicable to development of the Site imposed under the Technical Data Sheet and these Development Standards, unless amended in the manner provided under the Ordinance, be binding upon and inure to the benefit of the Petitioner and the current and subsequent owners of the Site and their respective successors in interest and assigns.
- At the time of submittal of each site plan, developments will be subject to current standards, ordinances, and development requirements in place at that time, unless modified by an approved innovative standards plan.
- Throughout these Development Standards, the terms, "Petitioner", "Developer", and "Owner" or "Owners" shall be deemed to include the successors in interest and assigns of the Petitioner or the owner or owners of the Site from time to time who may be involved in any future development thereof.

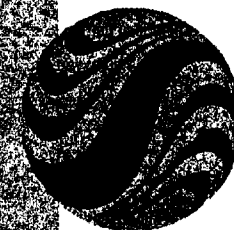

Stantec

Copyright Reserved

The Contractor shall verify and be responsible for all dimensions. DO NOT scale the drawing - any errors or omissions shall be reported to Stantec without delay. The Copyrights to all designs and drawings are the property of Stantec. Reproduction or use for any purpose other than that authorized by Stantec is forbidden.

Legend

Notes

SITE TABULATION:

PARCEL ID: 11307346
TOTAL AREA: ±2.138 ACRES
EXISTING ZONING: R-5
PROPOSED ZONING: MX-2 (INNOVATIVE), LW-CA
PROPOSED PRIMARY USES: SINGLE FAMILY ATTACHED RESIDENTIAL UNITS

SITE LOCATED WITHIN LAKE WYLIE CRITICAL AREA WATERSHED OVERLAY DISTRICT

PROPOSED MINIMUM LOT WIDTH: 20' MIN. FOR TOWNHOMES.

ALL TOWN HOME UNITS TO HAVE GARAGES

INNOVATIVE STANDARDS:

MIN. FRONT SETBACK 20'
MIN. REAR YARD: 15'
MIN. SIDE YARD: 3'
MIN. TOWN HOME PRIVATE LOT: 2,000 S.F.
BUILDING HEIGHT: 40'
BUILDING SEPARATION: 16' FOR TOWN HOMES
PARKING: 2 SPACES PER UNIT (MAY BE PROVIDED IN GARAGES)

PROPERTY BOUNDARIES, RIGHTS OF WAY, TOPOGRAPHIC INFORMATION, ETC. OBTAINED FROM MECKLENBURG COUNTY GIS DATA AND OTHER SOURCES. NO FIELD SURVEYS OR VERIFICATION OF THE DATA HAS BEEN PERFORMED, AND ITS ACCURACY SHOULD NOT BE RELIED UPON FOR FINAL DESIGN PURPOSES.

THIS PLAT NOT FOR RECORDATION, CONVEYANCES OR SALES.

PER PLANNING STAFF COMMENTS RDL RDL 07.03.19

PER PLANNING STAFF COMMENTS FKM RDL 07.03.06

Revision By Appd. YY.MM.DD

File Name: REZONING-2AC.dwg RSW JL JL 06.09.07

Dwn. Chkd. Dsgn. YY.MM.DD

Permit-Seal

FOR PUBLIC HEARING
PETITION NO. 2007-048

Client/Project

PROVIDENT DEVELOPMENT GROUP, INC.
6707 FAIRVIEW ROAD, SUITE B
CHARLOTTE, NC 28210
(704) 367-0167

Charlotte NC U.S.A.

Title

NOTES AND DETAILS
THE VINEYARD AT LAKE WYLIE
PETITION NO. 2007-048


Project No. 173200777 Scale

Drawing No. Sheet Revision

P3

3 of 4

0

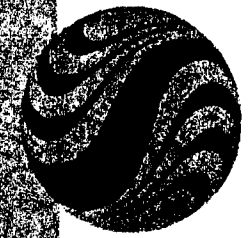

Stantec Consulting Services
2127 Ayrley Town Blvd., Suite 300
Charlotte, N.C. U.S.A. 28273
Phone: 704.329.0900
Fax: 704.329.0905
www.stantec.com

Copyright Reserved

The Contractor shall verify and be responsible for all dimensions. DO NOT scale the drawing - any errors or omissions shall be reported to Stantec without delay.
The Copyrights to all designs and drawings are the property of Stantec. Reproduction or use for any purpose other than that authorized by Stantec is forbidden.

Legend

Notes

PROPERTY BOUNDARIES, RIGHTS OF WAY, TOPOGRAPHIC INFORMATION, ETC. OBTAINED FROM MECKLENBURG COUNTY GIS DATA AND OTHER SOURCES. NO FIELD SURVEYS OR VERIFICATION OF THE DATA HAS BEEN PERFORMED, AND ITS ACCURACY SHOULD NOT BE RELIED UPON FOR FINAL DESIGN PURPOSES.

THIS PLAT NOT FOR RECORDATION, CONVEYANCES OR SALES.

Revision By Appd. YY.MM.DD

File Name: REZONING-2AC.dwg RSW JL 06.09.07
Dwn. Chkd. Degn. YY.MM.DD

Permit-Seal

FOR PUBLIC HEARING PETITION NO. 2007-048

Client/Project
PROVIDENT DEVELOPMENT GROUP, INC.
6707 FAIRVIEW ROAD, SUITE B
CHARLOTTE, NC 28210
(704) 367-0167
Charlotte NC U.S.A.

Title
BOUNDARY SURVEY FOR 2.138 ACRES
THE VINEYARD AT LAKE WYLIE
PETITION NO. 2007-048

Project No. 173200777 Scale AS NOTED

Drawing No. Sheet Revision

4 4 of 4 0

