

SILVER OAKS DEVELOPMENT STANDARDS

General Provisions.

- a. Development of the site will be controlled by the standards depicted on this site plan and by the standards of the Charlotte Zoning Ordinance. The development depicted on this plan is intended to reflect the arrangement of proposed uses on the site, but the exact configuration, placement, and size of individual site elements may be altered or modified within the limits prescribed by the ordinance during the design development and construction phases as allowed under the provisions of Section 6.2 of the Zoning Ordinance.
- b. The Petitioner acknowledges that other standard development requirements imposed by other city ordinances, such as those that regulate streets, sidewalks, trees, bicycle parking, and site development, may apply to the development of this site. These are not zoning regulations, are not administered by the Zoning Administrator, and are not separate zoning conditions imposed by this site plan. Unless specifically noted in the conditions for this site plan, these other standard development requirements will be applied to the development of this site as defined by those other city ordinances.
- c. Throughout this Rezoning Petition, the terms "Owner", "Owners", "Petitioner" or "Petitioners," shall, with respect to the Site, be deemed to include the heirs, devisees, personal representatives, successors in interest and assignees of the owner or owners of the Site who may be involved in its development from time to time.

Purpose

The purpose of this Rezoning application is to provide for the redevelopment of an existing multifamily community with frontage along Monroe Rd. This redevelopment will provide for relocation sites for a number of uses, many of which will soon be displaced by the scheduled improvements to Independence Blvd. It will also provide for a residential component with fewer dwelling units than are located on the site today in support of the City's transit plans. To achieve these purposes, the application seeks the rezoning of the site to the NS and MUDD-O categories.

Optional Provisions

To allow for the relocation of nearby uses to be displaced by scheduled road improvements and to allow for high density housing in support of future transit in the area, this Petition proposes that a portion of the site be rezoned to the MUDD-O category. The optional request, if approved, would allow for the provision of retail and/or restaurant uses with drive through service windows as part of the site. The uses being displaced or that have already moved out of the area of the road improvements include banks, restaurants, and pharmacies. These uses rely on the ability to utilize drive through service windows as part of their business operations but the total number of such used is limited by the provisions of this Petition.

Permitted Uses

Uses allowed on the property included in this Petition are those uses that are permitted in the NS and the MUDD respectively.

Transportation

- a. Property along the frontage adjoining Monroe Rd. will be dedicated sufficient to provide for 50' of right of way as measured from the centerline of Monroe Rd. and such additional right of way as may be required to accommodate turn lanes within Monroe Rd. necessary to provide access to the site. These improvements will be identified in the traffic study prepared for the proposed development of the site.
- b. Transportation improvements will be constructed as the site develops and will be identified in the traffic study for the site.
- c. The site will include both public and private streets as identified on the concept plan for the site.
- d. Parking areas are indicated on the concept plan for the site.

Architectural Standards

In addition to design provisions contained within the district regulations of the Zoning Ordinance for the NS and MUDD categories, the development of the site will be governed by the provisions and standards of Architectural Specifications and Guidelines that will be produced by the Petitioner and which will be binding on the development of the site.

Streetscape and Landscaping

Reserved

Environmental Features

Reserved

Parks, Greenways, and Open Space

Reserved

Fire Protection

Reserved

Signage


Reserved

Lighting


- a. Freestanding lighting on the site will utilize full cut-off luminaires and no "wall pak" type lighting will be utilized, except that architectural lighting on the exterior of buildings will be permitted

Development Data Table

Total Site Acrea:	20.6 Acres	
Tax Parcels:	19101111	10.38 Acres
	19101104	10.23 Acres
Existing Zoning:	R-17MF	
Proposed Zoning:	MUDD-O	13.1 Acres (Shaded areas = 2.8 Acres and 5.2 Acres)
	NS	7.3 Acres
	Knickerbocker Drive Right of Way .2 Acres	
Existing Use	Multi-Family Housing	
Proposed Use	Multi-Family Housing, Commercial, and Retail Out Parcels	
	Residential	275 Units
	Non-Residential Sites	Up to 7
	Additional Non-Residential	15,000 SF
Floor Area Ratio	N/A	
Maximum Building Height	N/A	
Parking Spaces	Residential	To Comply With Each Zoning Ordinance
Open Space (estimated)	Non-Residential	To Comply With Each Zoning Ordinance
	3 acres	
Setback Requirements	Front:	n/a
	Side (left):	n/a
	Rear:	n/a
Buffer Requirements	Side (right):	n/a
	Front:	n/a
	Rear:	n/a
	Side (left):	n/a
	Side (right):	n/a

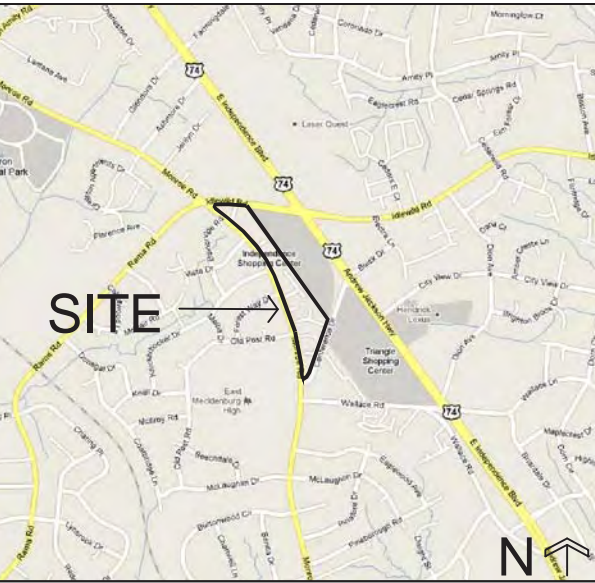

VICINTY MAP

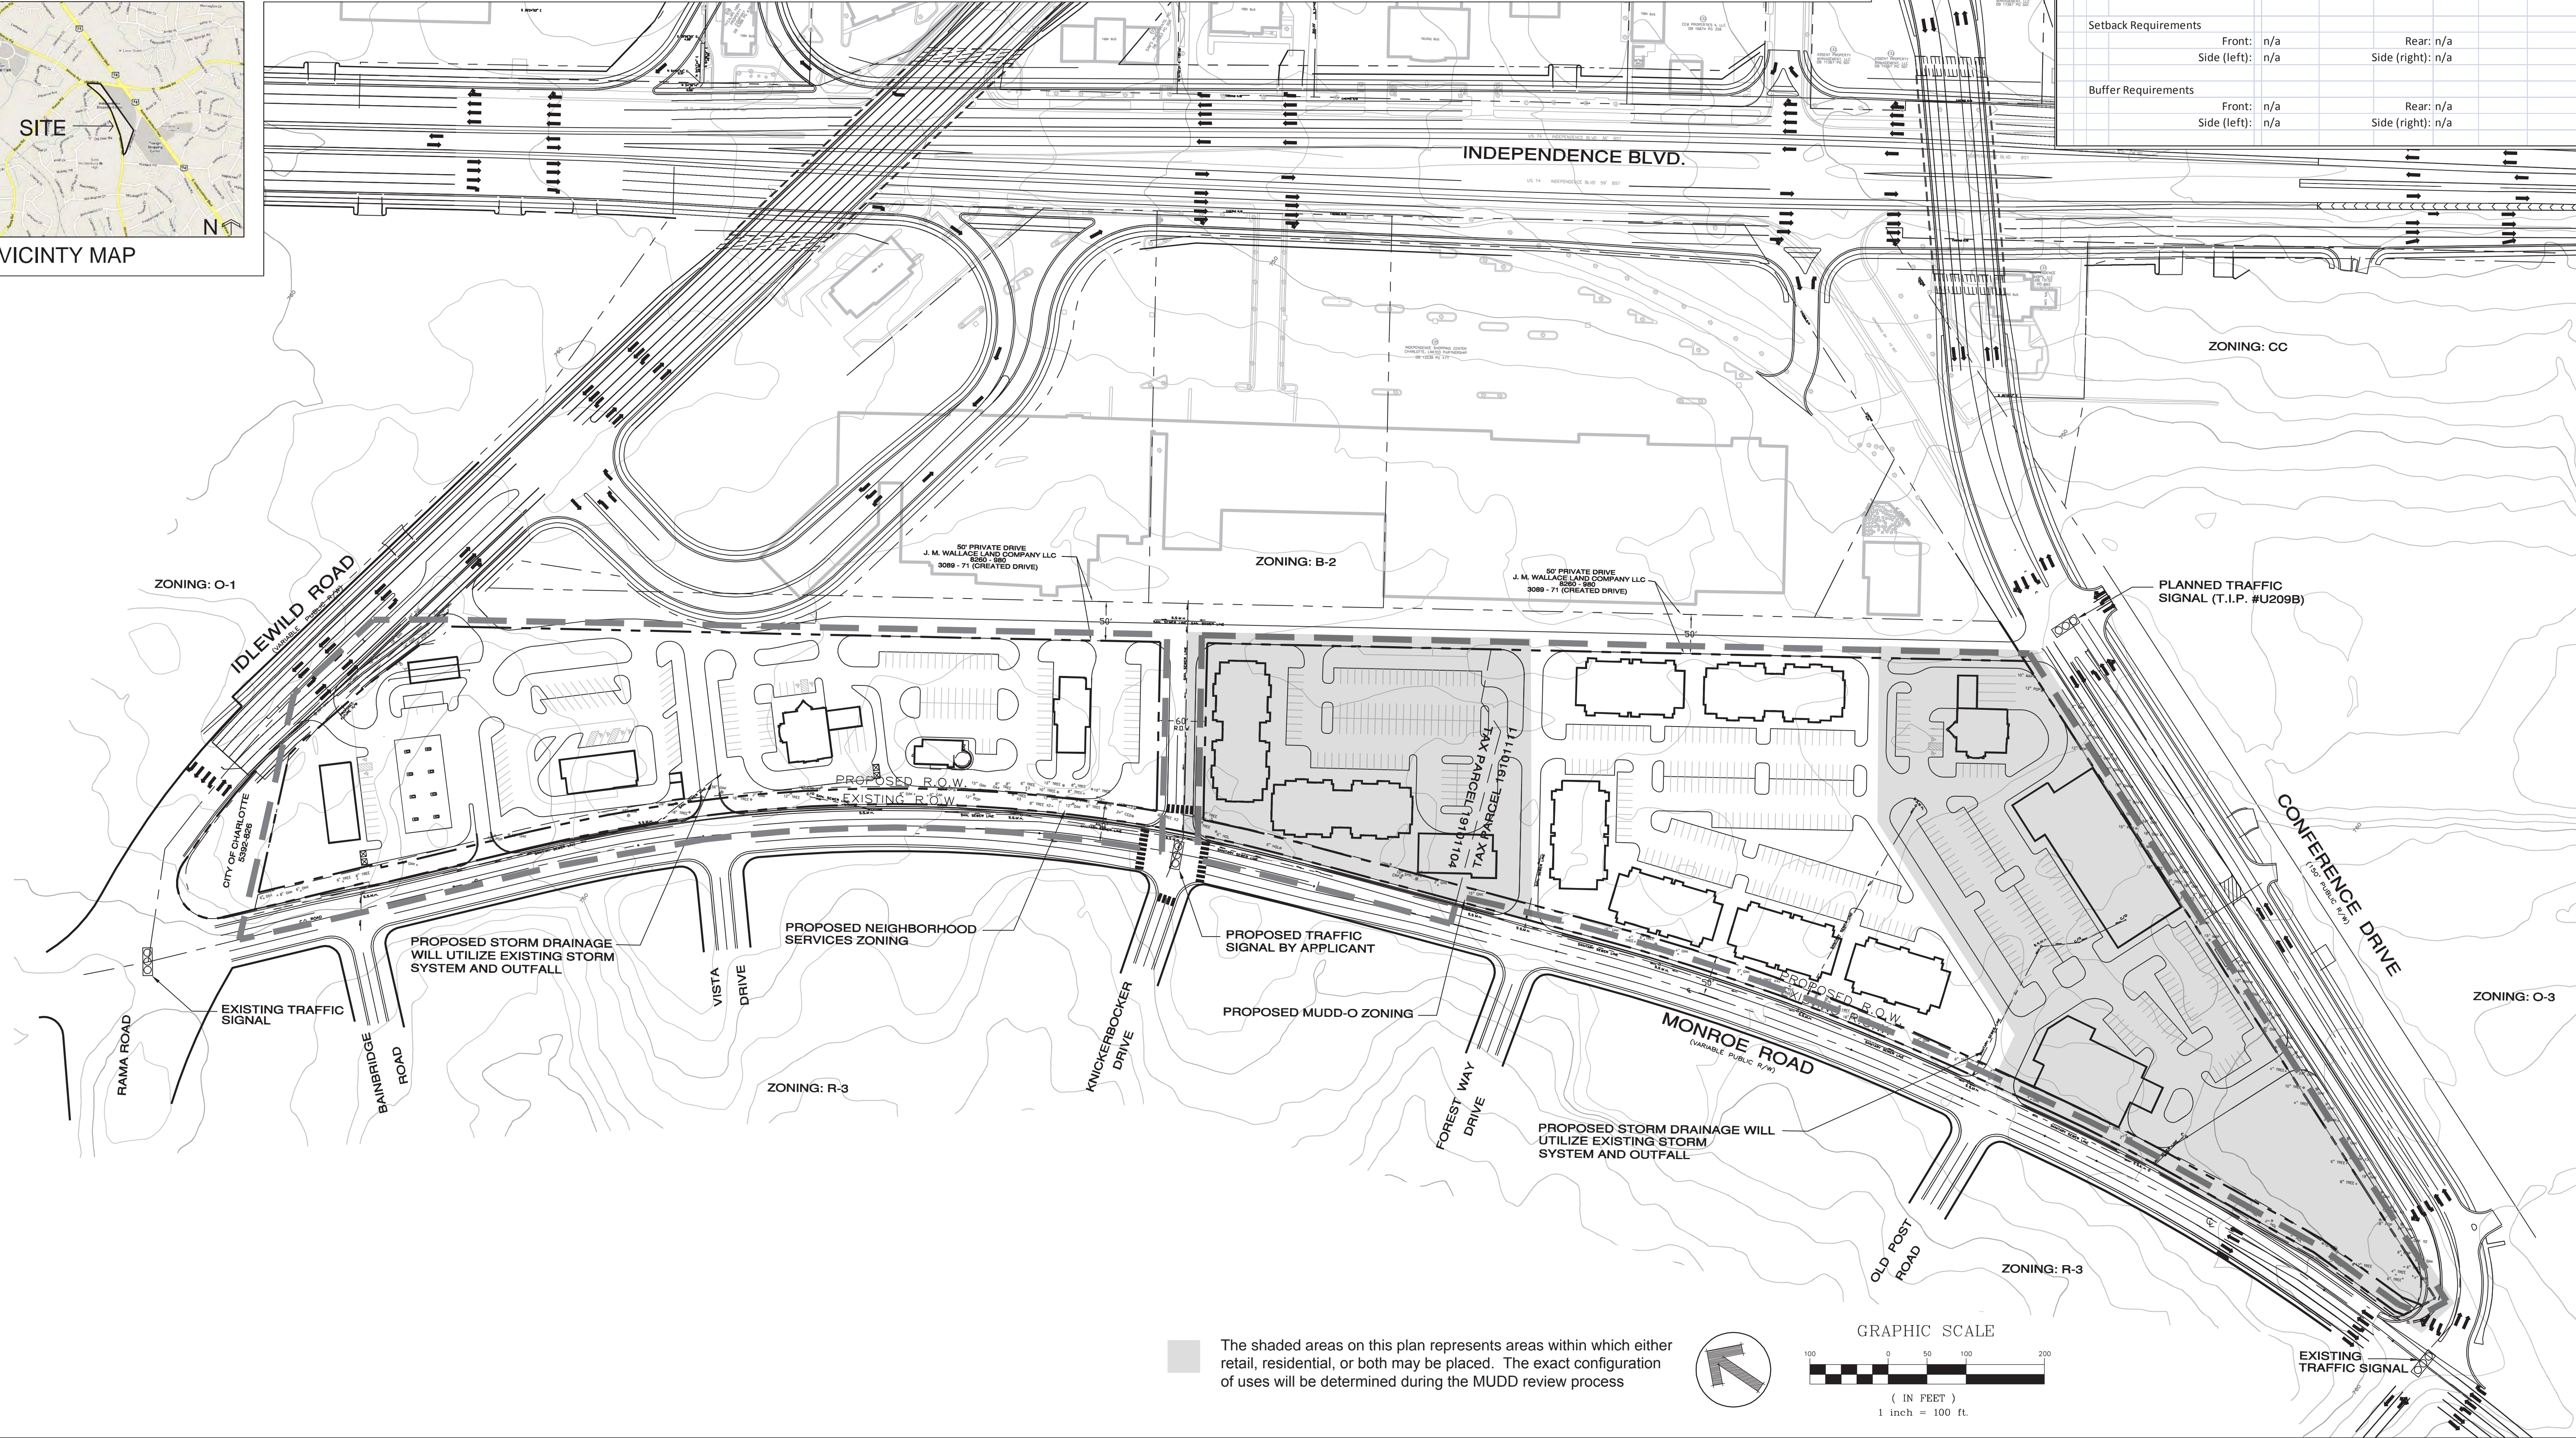

The shaded areas on this plan represents areas within which either retail, residential, or both may be placed. The exact configuration of uses will be determined during the MUDD review process

REVISIONS:

DATE: DEC-2010  
DESIGNED BY: MSM  
DRAWN BY: MSM  
QC BY: MSM  
SCALE: 1"=100'  
PROJECT #: 0168200003100  
SHEET #: 1

SILVER OAK  
CONCEPTUAL SITE PLAN  
GOODE PROPERTIES

Kimley-Horn and Associates, Inc.  
URBAN RESOURCE GROUP  
1919 South Boulevard, Suite 100, Charlotte NC 28203  
PHONE 704.336.0210 FAX 704.406.1810  
NC LICENSE #F-0102