

- 1600 Mint Street
Development Standards
3/23/18
Rezoning Petition No. 2018-xxx

1. **SITE DEVELOPMENT DATA:**

 - Acres:** 0.22 acres
 - Tax Parcel #:** 019-071-37
 - Existing Zoning:** R-5
 - Proposed Zoning:** MUDD-O
 - Existing Use:** Retail
 - Proposed Uses:** Retail Sales, Eating, Drinking and Entertainment Establishments (Type 1 or Type 2), and/or Professional Businesses and General Offices
 - Maximum Gross Square feet of Development:**
 - Existing building to remain: 3200 gross square feet.
 - Additional uses allowed by right and under prescribed conditions in the MUDD zoning district:
 - Up to 800 square feet.
 - Total Allowable Development Area: 4000 gross square feet.
 - Maximum Building Height:** As allowed and required by the Ordinance.
 - Parking:** As required by the Ordinance for the proposed use.

2. GENERAL PROVISIONS:

- a. These Development Standards, the Technical Data Sheet, and other graphics set forth on attached Sheets R-2.1 form this rezoning plan (collectively referred to as the "Rezoning Plan") associated with the Rezoning Petition filed by Pasta and Provisions (hereinafter referred to as the "Petitioners") for an approximately 0.22 acre site located on the northeast corner of the intersection of Sunset Street and Spruce Street, which site is more particularly depicted on the Rezoning Plan (hereinafter referred to as the "Site"). The Site is comprised of Parcel No. 119-073.1.
- b. The development of the Site will be governed by the Rezoning Plan, these Development Standards and the applicable provisions of the City of Charlotte Zoning Ordinance (the "Ordinance"). Subject to the optional provisions set out below, the regulations established under the Ordinance for the Mixed Use Development District ("MUDD") zoning shall apply to the Site.
- c. The development and uses depicted on the Rezoning Plan are intended as graphic representations of the proposed development and site elements, and subject to the terms of these Development Standards and the Ordinance, are subject to minor alterations or modifications during the design development and construction document phases.
- d. The Site is currently improved with one building. The existing building has a current use of non-conforming retail. This existing building will be preserved, and used for Multiple Dwelling Units. The existing building is a two-story building. The existing building is a two-story building. The existing building is a two-story building.
- e. Future amendments to the Rezoning Plan and/or these Development Standards may be applied for by the owner or owners of the Site in accordance with the provisions of Chapter 6 of the Ordinance. Alterations to the Rezoning Plan are subject to Section 6.207 of the Ordinance.

3. OPTIONAL PROVISIONS

The optional provisions set out below shall apply to the Site provided that the existing building located on the Site is preserved and remains on the Site:

- b. The sidewalks and planting strips along Mint Street and Spruce Street are existing, and do not meet the current width requirements. Due to the location of the existing building, the sidewalk and planting strips along the building facades cannot be modified to meet the current requirements. Accordingly, the width of the existing sidewalk and planting strips along the building facades shall be allowed to remain as currently built. The sidewalk and planting strip which fronts the non-building portion of the site frontage along S. Mint Street will be modified to meet the current requirements of the Ordinance.

4. PERMITTED USES

- a. The Site may only be devoted to the uses set out below.
 - (1) Eating, Drinking and Entertainment Establishments (Type 1 or Type 2).
 - (2) Retail sales as permitted in the MUDD zoning district.
 - (3) Any incidental or accessory uses associated with the uses described above that are permitted under the Ordinance in the MUDD zoning district.
 - (4) Professional business and general office uses as permitted and described in the Ordinance.

5. TRANSPORTATION

- a. The alignment of the internal vehicular parking area and the number of parking stalls may be modified by the Petitioner to accommodate programming needs, parking layouts and any adjustments required for approval by CDOT in accordance with applicable published standards.

6. ARCHITECTURAL STANDARDS

7. STREETScape AND LANDSCAPING

- a. Petitioner shall install, maintain and/or modify planting strips and sidewalks along the Site's frontages on Mint Street and Spruce Street as generally depicted on the Rezoning Plan.

b. Petitioner would like permission to de

- outdoor seating area, as generally depicted on the Rezoning Plan. This area will include moveable tables and chairs, to allow for outdoor seating and dining in this area. The plaza layout and wall locations and elevations may be modified by the Petitioner to accommodate any adjustments required for approval by CDOT.

8. ENVIRONMENTAL FEATURES

9. PARKS, GREENWAYS, AND OPEN SPACE


10 FIRE PROTECTION

11. SIGNAGE

12. CONCLUSIONS

REFERENCES


13. **PHASING**
- a. Construction of site improvements at the proposed plaza area in the public right-of-way, if approved, may be a later phase of work and shall not be a condition for the approval of a building permit.
14. **OTHER:**
- a. **Amendments to the Rezoning Plan:** Future amendments to the Rezoning Plan (which includes these Development Standards) may be applied for by the then Owner or Owner in accordance with the provisions herein and of Chapter 6 of the Ordinance.
- b. **Binding Effect of the Rezoning Application:** If this Rezoning Petition is approved, all conditions applicable to the Development of the Site imposed under the Rezoning Plan will be binding on the applicant and the applicant's successors in interest and shall be binding upon and inure to the benefit of the Petitioner and subsequent owners of the Site or Development Areas, as applicable, and their respective heirs, devisees, personal representatives, successors in interest or assignors.

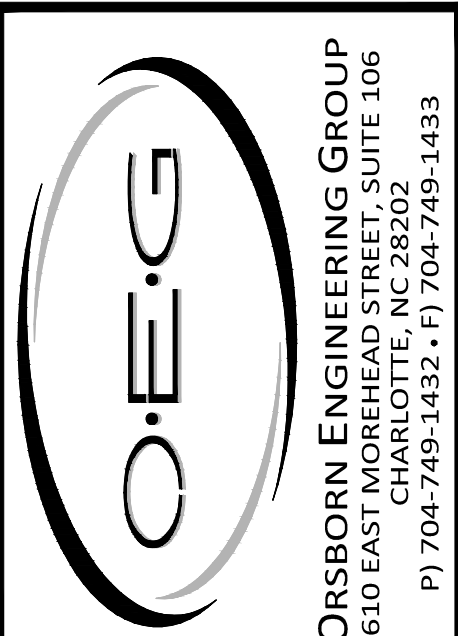

SCHEMATIC SITE PLAN
PETITION # 2018-XXX
FOR
11600 SOUTH MINT STREET
CHARLOTTE, NORTH CAROLINA

1600 SOUTH MINT, LLC.

1528 PROVIDENCE ROAD
CHARLOTTE, NC 28207

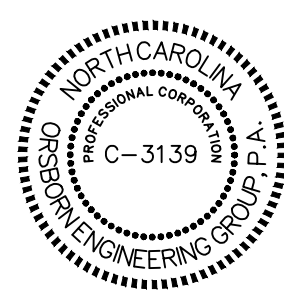[illegible]

JOB #	18004
DATE:	03/23/18
SCALE:	1" = 16'
DRAWN BY:	JAW
APPROVED BY:	JCO

RZ-1