
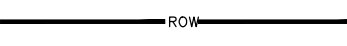
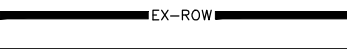
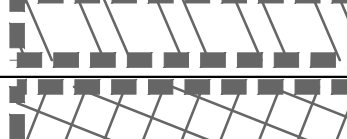







Plotted By: Houston, Justin    Sheet Set: KHA    Layout: RZ - 1    TECHNICAL DATA SHEET    October 22, 2018    04:43:32pm    K:\CHL\_PRA\019818007\_Fountain Marlynn\Rezoning - 007\CAD\PlanSheets\RZ-1 - TECHNICAL DATA SHEET - no Parcel.dwg

This document, together with the concepts and designs presented herein, is intended only for the specific purpose and client for which it was prepared. Reuse of and improper reliance on this document without written authorization and adaptation by Kimley-Horn and Associates, Inc. shall be without liability to Kimley-Horn and Associates, Inc.

LEGEND	
	AREA OUTLINE / PROPERTY LINE
	PROPOSED RIGHT-OF-WAY
	EXISTING RIGHT-OF-WAY
	POTENTIAL PARKING ENVELOPE
	POTENTIAL BUILDING ENVELOPE
	POTENTIAL FULL MOVEMENT ACCESS POINTS

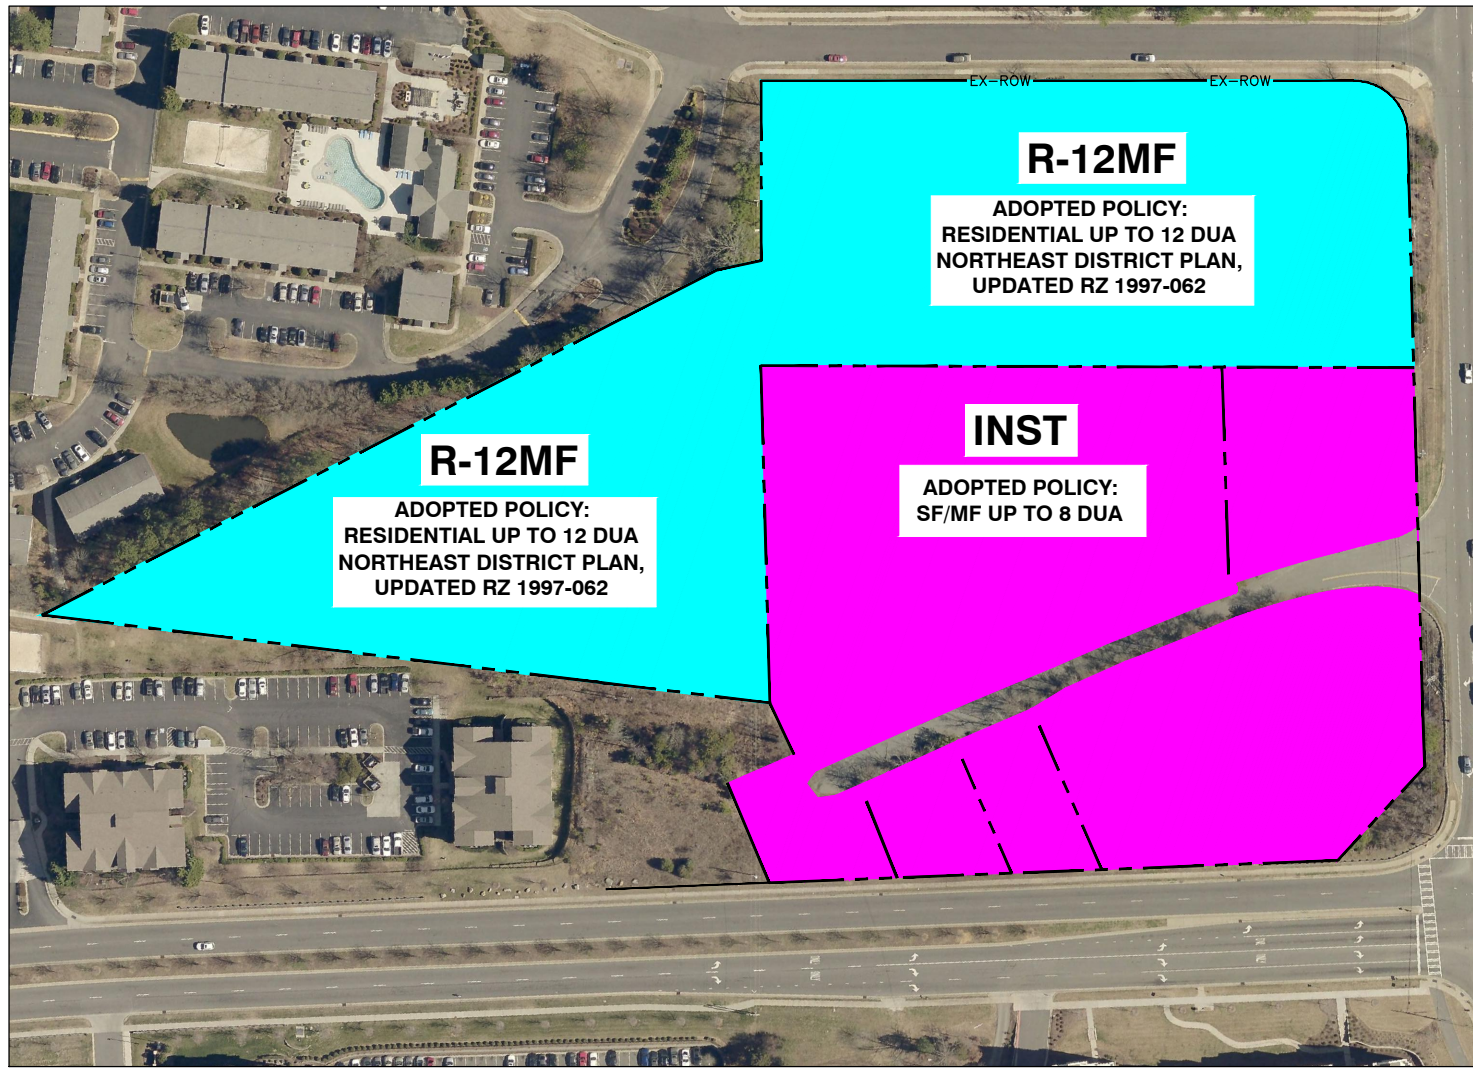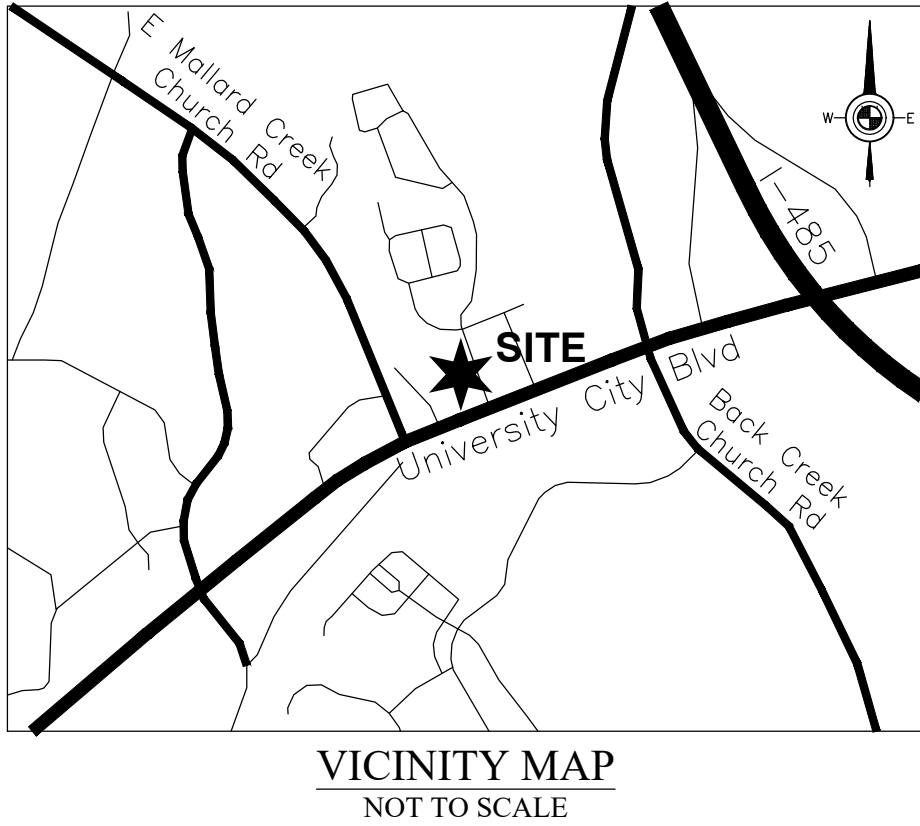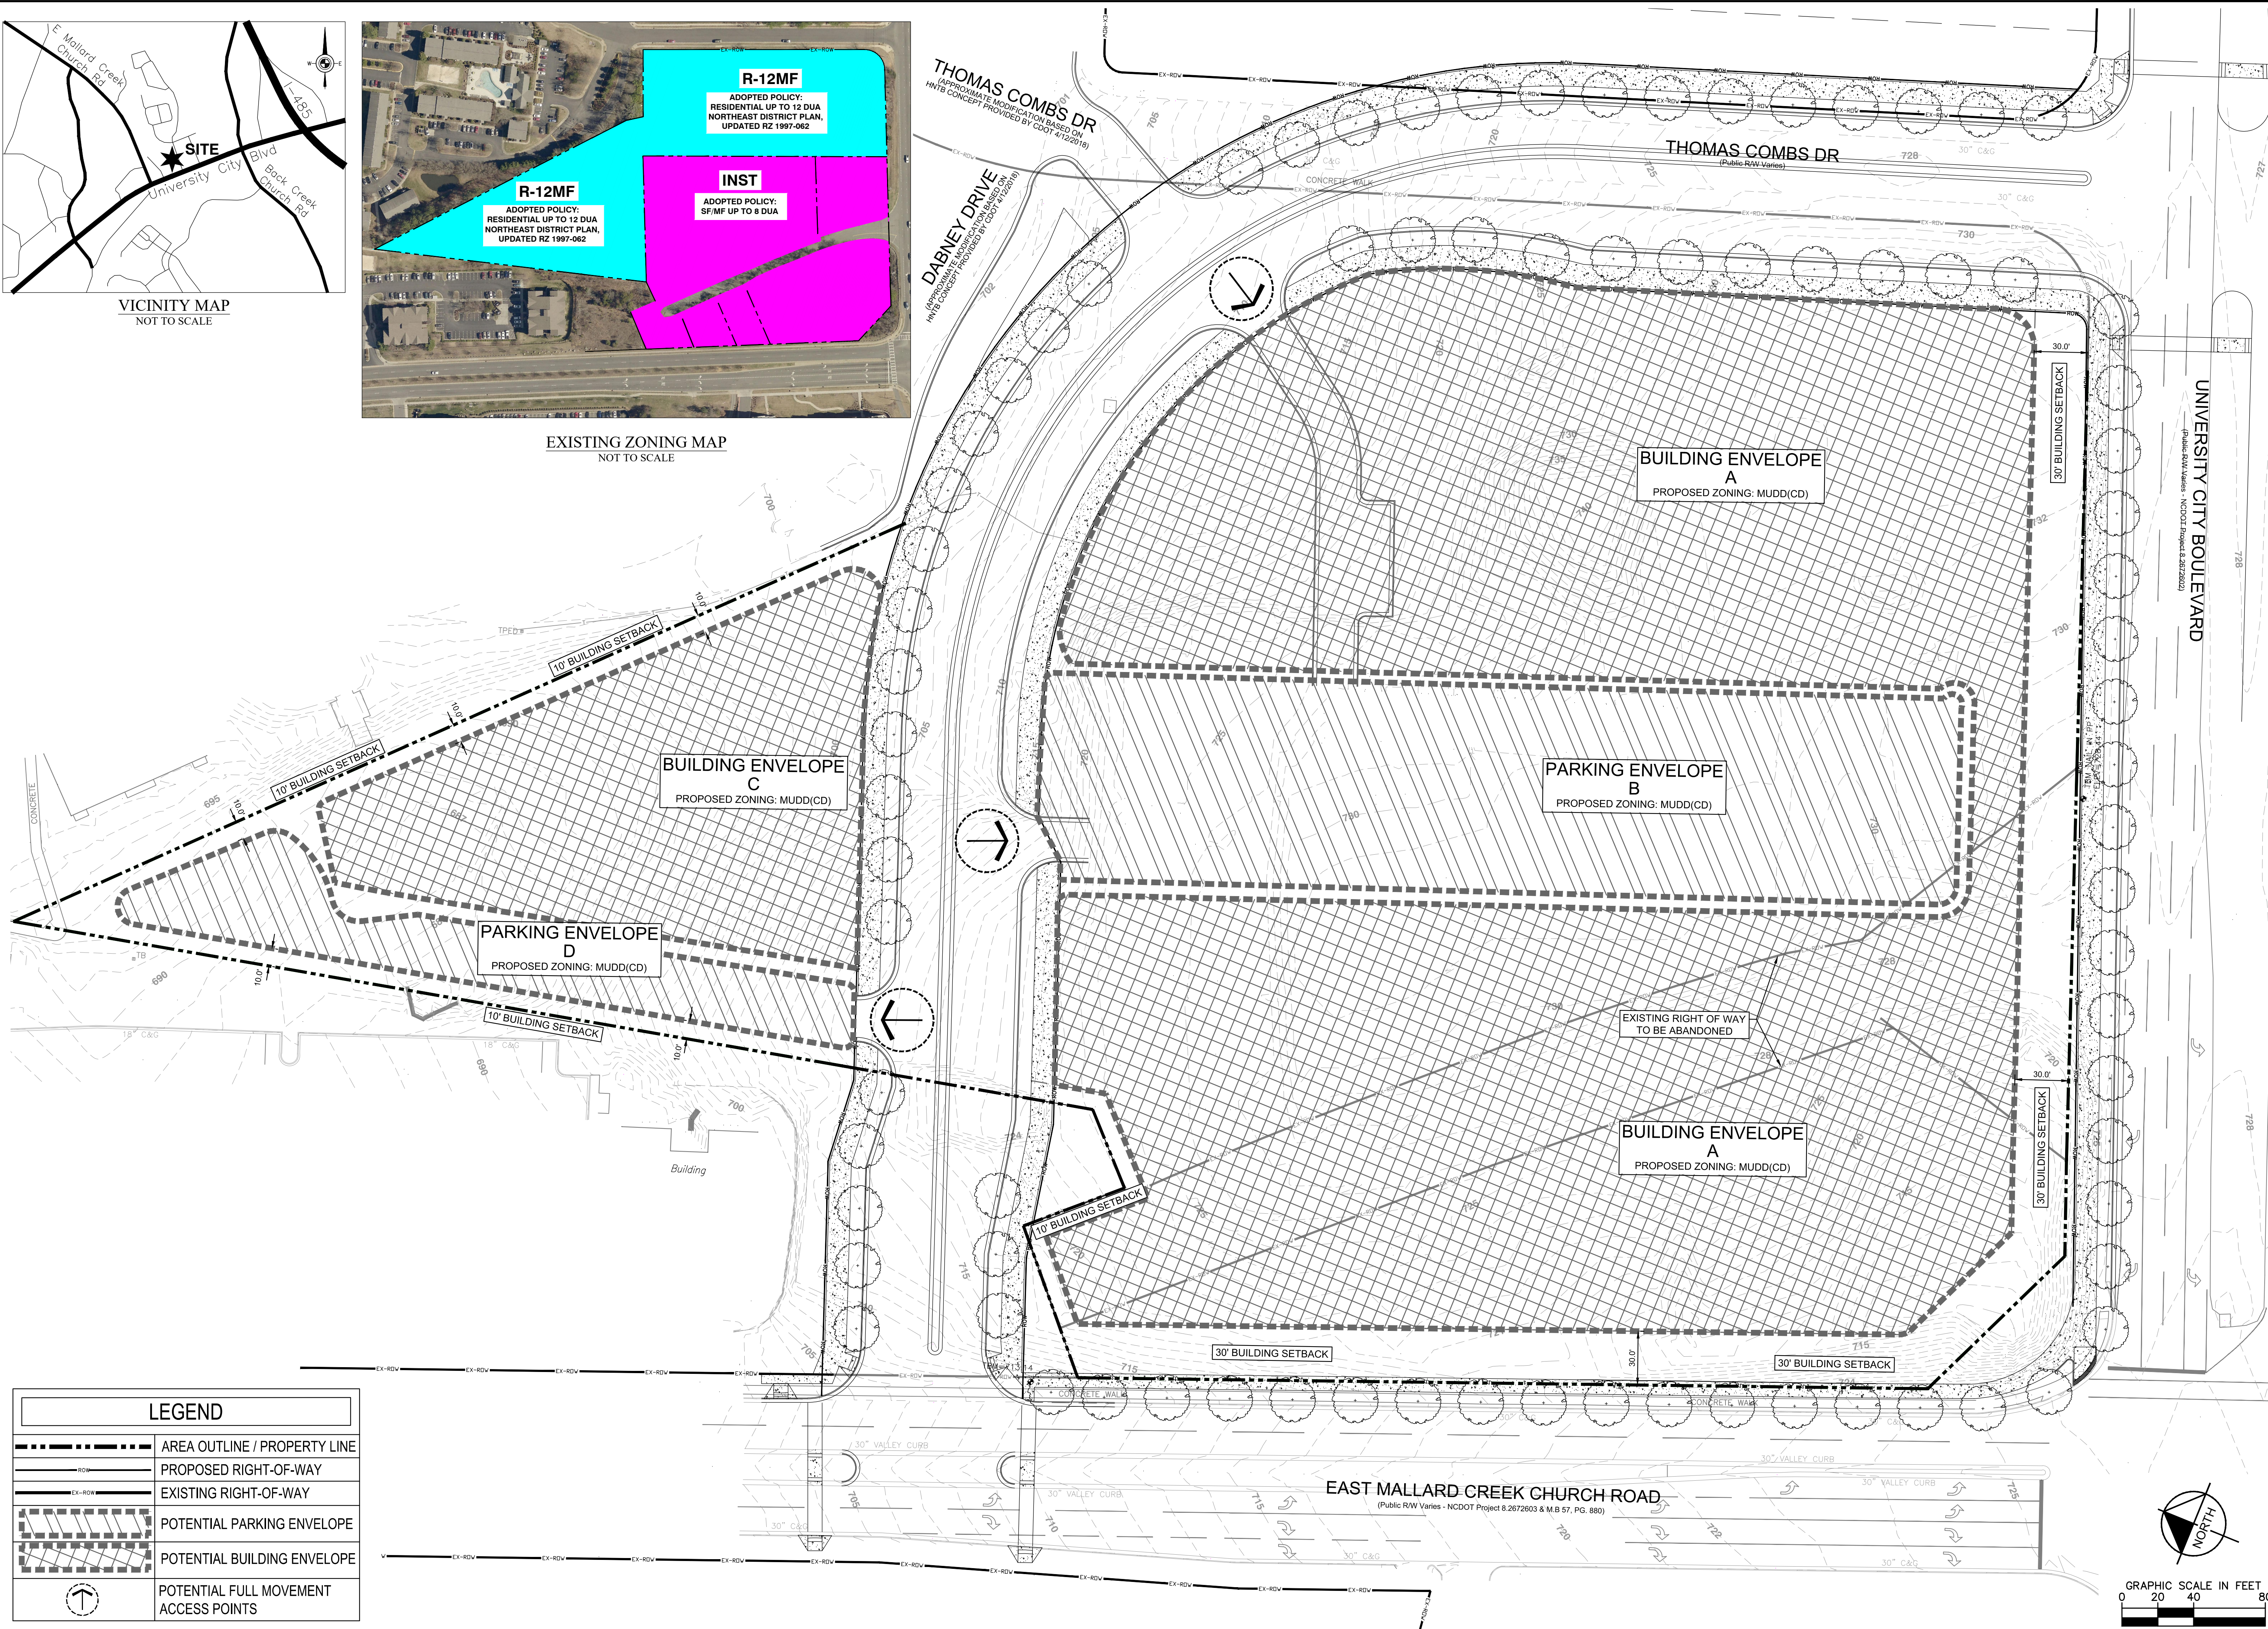

MARLYNN HOUSING DEVELOPMENT PREPARED FOR FOUNTAIN	TECHNICAL DATA SHEET	REZONING PETITION NO. 2018-	NORTH CAROLINA CITY OF CHARLOTTE	REVISIONS		DATE	BY
				No.			
				SHEET NUMBER			
RZ - 1							


**Kimley»Horn**

© 2018 KIMLEY-HORN AND ASSOCIATES, INC.  
200 SOUTH TRYON ST, SUITE 200, CHARLOTTE, NC 28202  
PHONE: 704-333-5131  
WWW.KIMLEY-HORN.COM  
NC LICENSE #F-0102


PRELIMINARY DOCUMENT

KHA PROJECT	DATE	SCALE	AS SHOWN	DESIGNED BY	CH	DRAWN BY	CH	CHECKED BY	JH
019818007	10/22/2018								



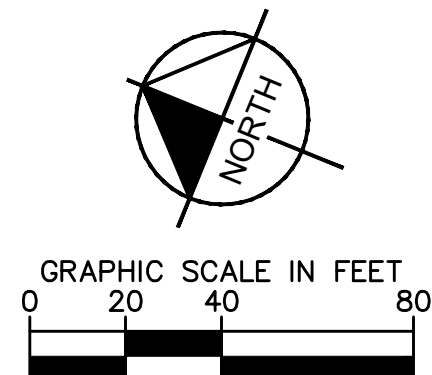

\*99' MINIMUM ROW WIDTH FOR 2 LANES IN EACH DIRECTION WITH SUPPORTING MEDIAN, CURB AND GUTTER, SIDEWALKS AND LANDSCAPE AREA. ADDITIONAL ROW AS SHOWN TO ACCOMMODATE TURN LANES AS SHOWN ON THE SITE PLAN

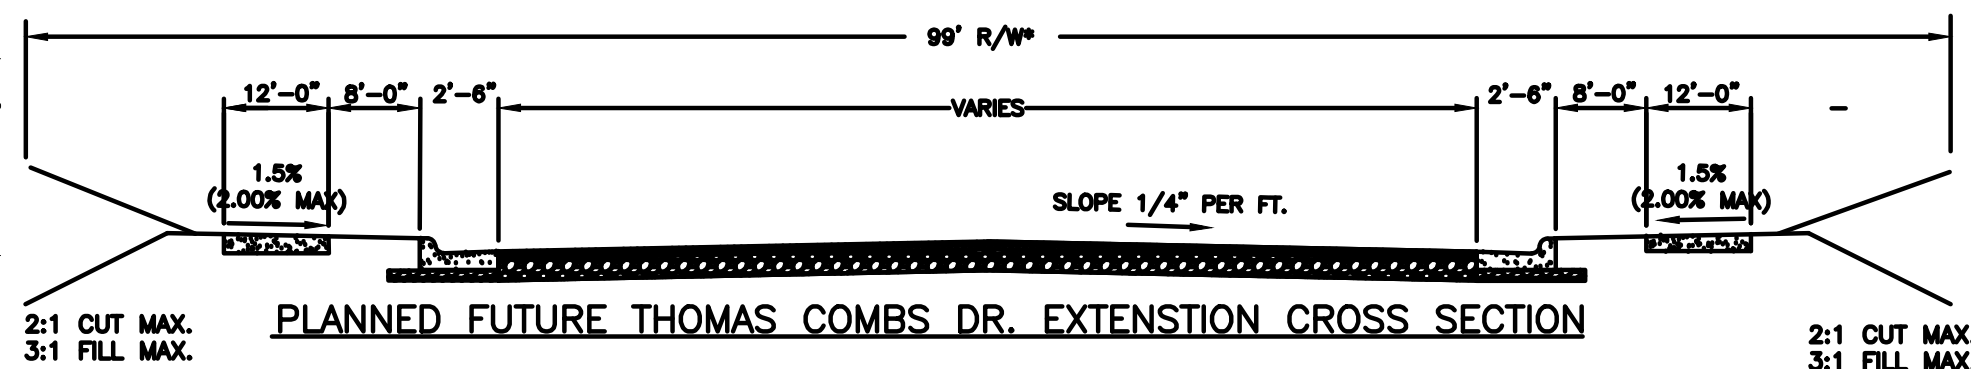







Plotted By: Houston, Justin Sheet Set: KHA Layout: RZ - 4 RENDERINGS October 22, 2018 02:31:16pm K:\CHL-PRJ\019818007 Fountain Marlynn Rendering - 007\CAD\PlanSheets\RZ-4-5 - SITE ELEVATIONS.dwg  
This document, together with the concepts and designs presented herein, is intended only for the specific purpose and client for which it was prepared. Reuse of and improper reliance on this document without written authorization and adaptation by Kimley-Horn and Associates, Inc. shall be without liability to Kimley-Horn and Associates, Inc.



LONG VIEW TYPICAL COURTYARD ACCESS




VIEW OF COURTYARD ACCESS UNIVERSITY CITY BOULEVARD



PRIMARY BUILDING ENTRANCE CORNER OF UNIVERSITY CITY BOULEVARD  
AT EAST MALLARD CREEK CHURCH ROAD



TYPICAL ELEVATION MATERIAL  
SELECTION AT PUBLIC STREETS

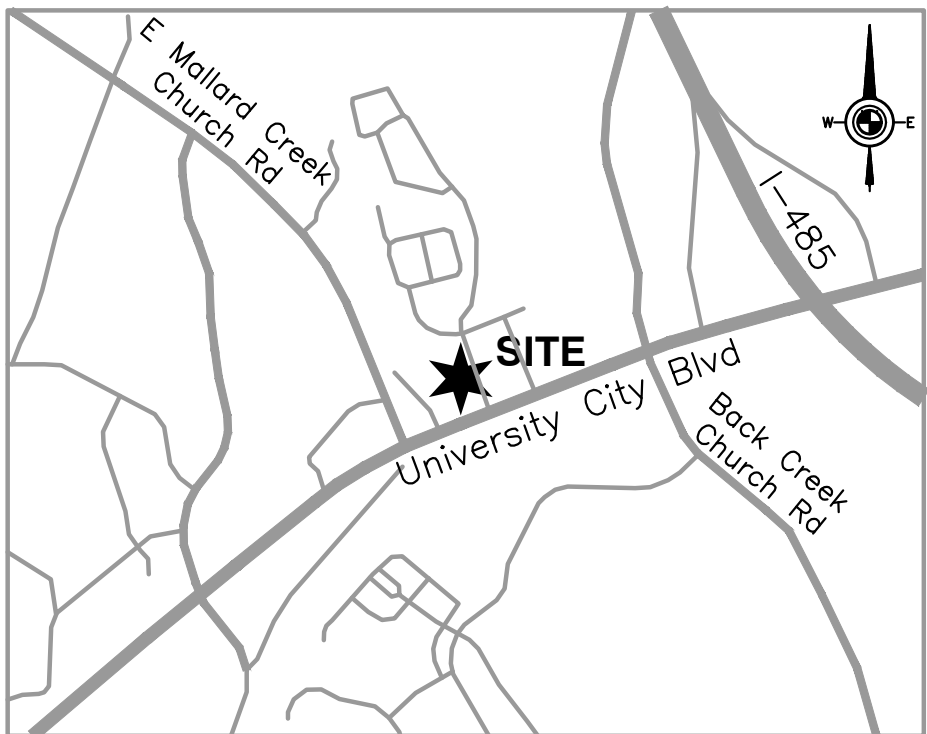

VICINITY MAP  
NOT TO SCALE

THESE PERSPECTIVES ARE PROVIDED TO REFLECT THE ARCHITECTURAL STYLE AND QUALITY OF THE BUILDINGS TO BE CONSTRUCTED ON THE SITE. THE ACTUAL BUILDINGS CONSTRUCTED ON THE SITE MAY ONLY HAVE MINOR VARIATIONS FROM THIS ILLUSTRATION THAT ADHERE TO THE GENERAL ARCHITECTURAL CONCEPTS, AND INTENT ILLUSTRATED IS MAINTAINED.

MARLYNN HOUSING DEVELOPMENT PREPARED FOR FOUNTAIN		NORTH CAROLINA		RENDERINGS		KHA PROJECT 019818007		PRELIMINARY DOCUMENT		Kimley»Horn	
---	--	----------------	--	------------	--	--------------------------	--	----------------------	--	-------------	--	--	